



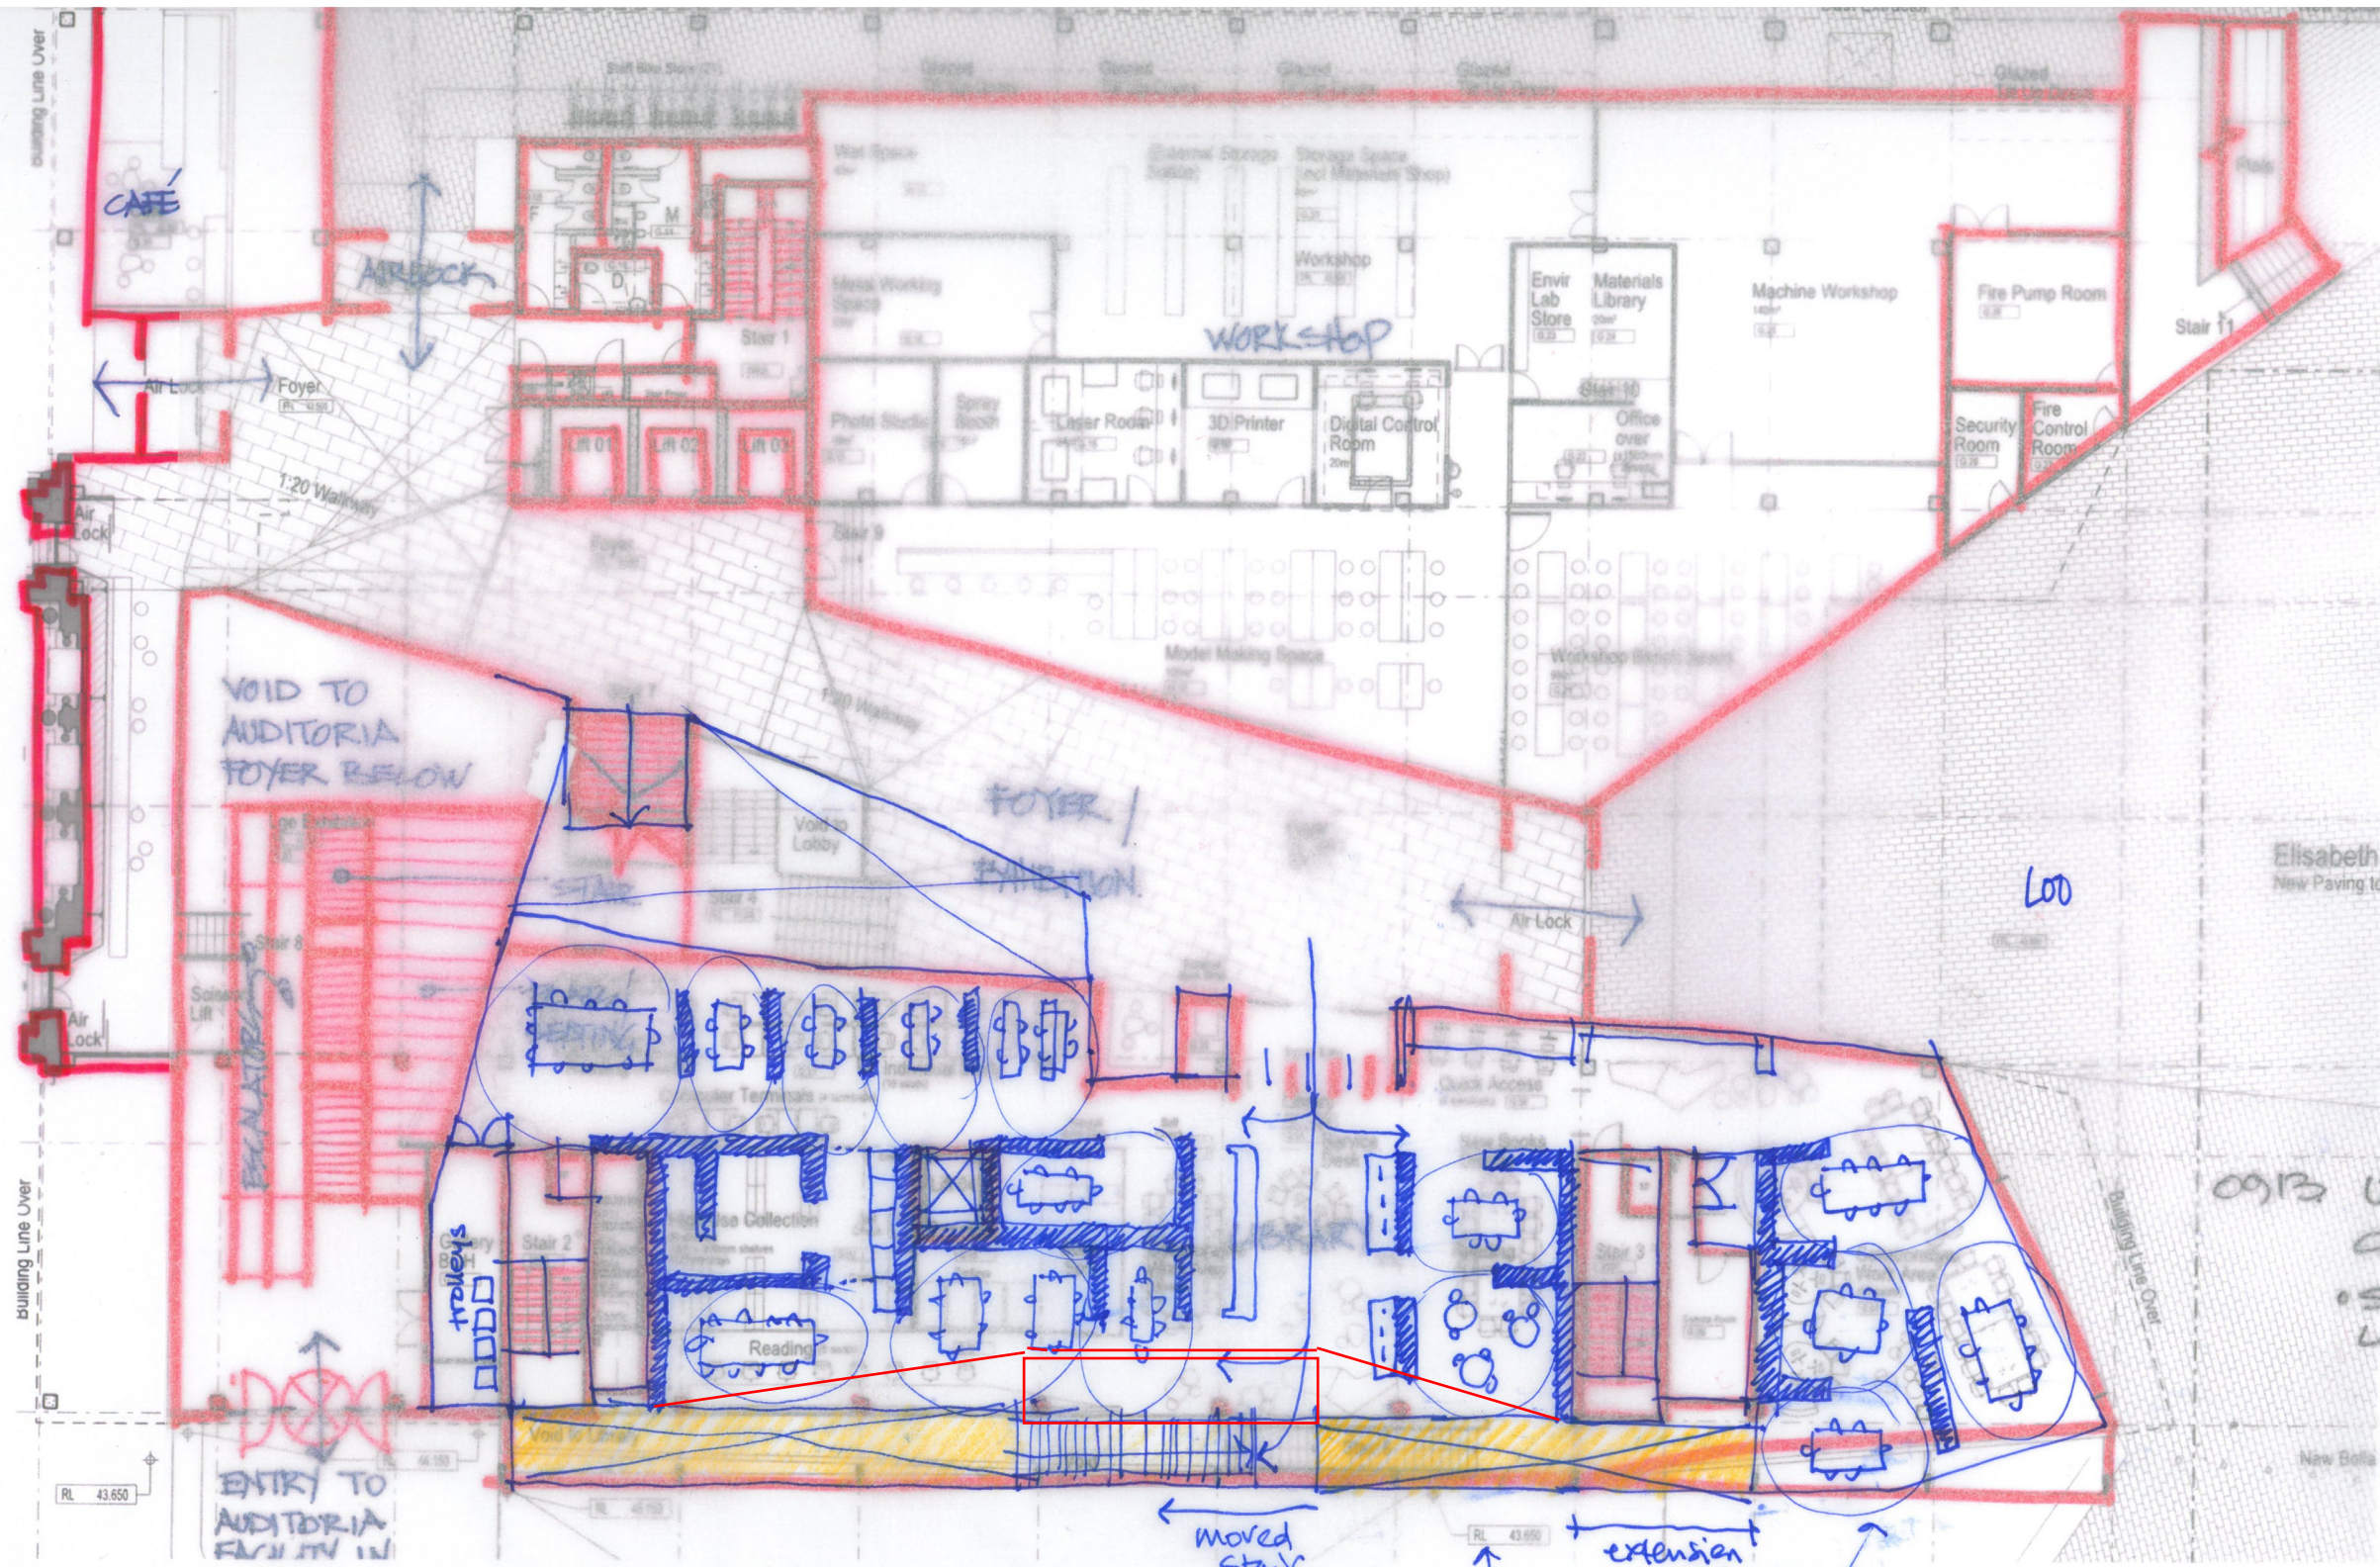

0913 UOM FABP.
GROUND FLOOR PL
STUDY FOR 500 SE
LECTURE THEATRE

110830
SK 076
JWA / NADANA.

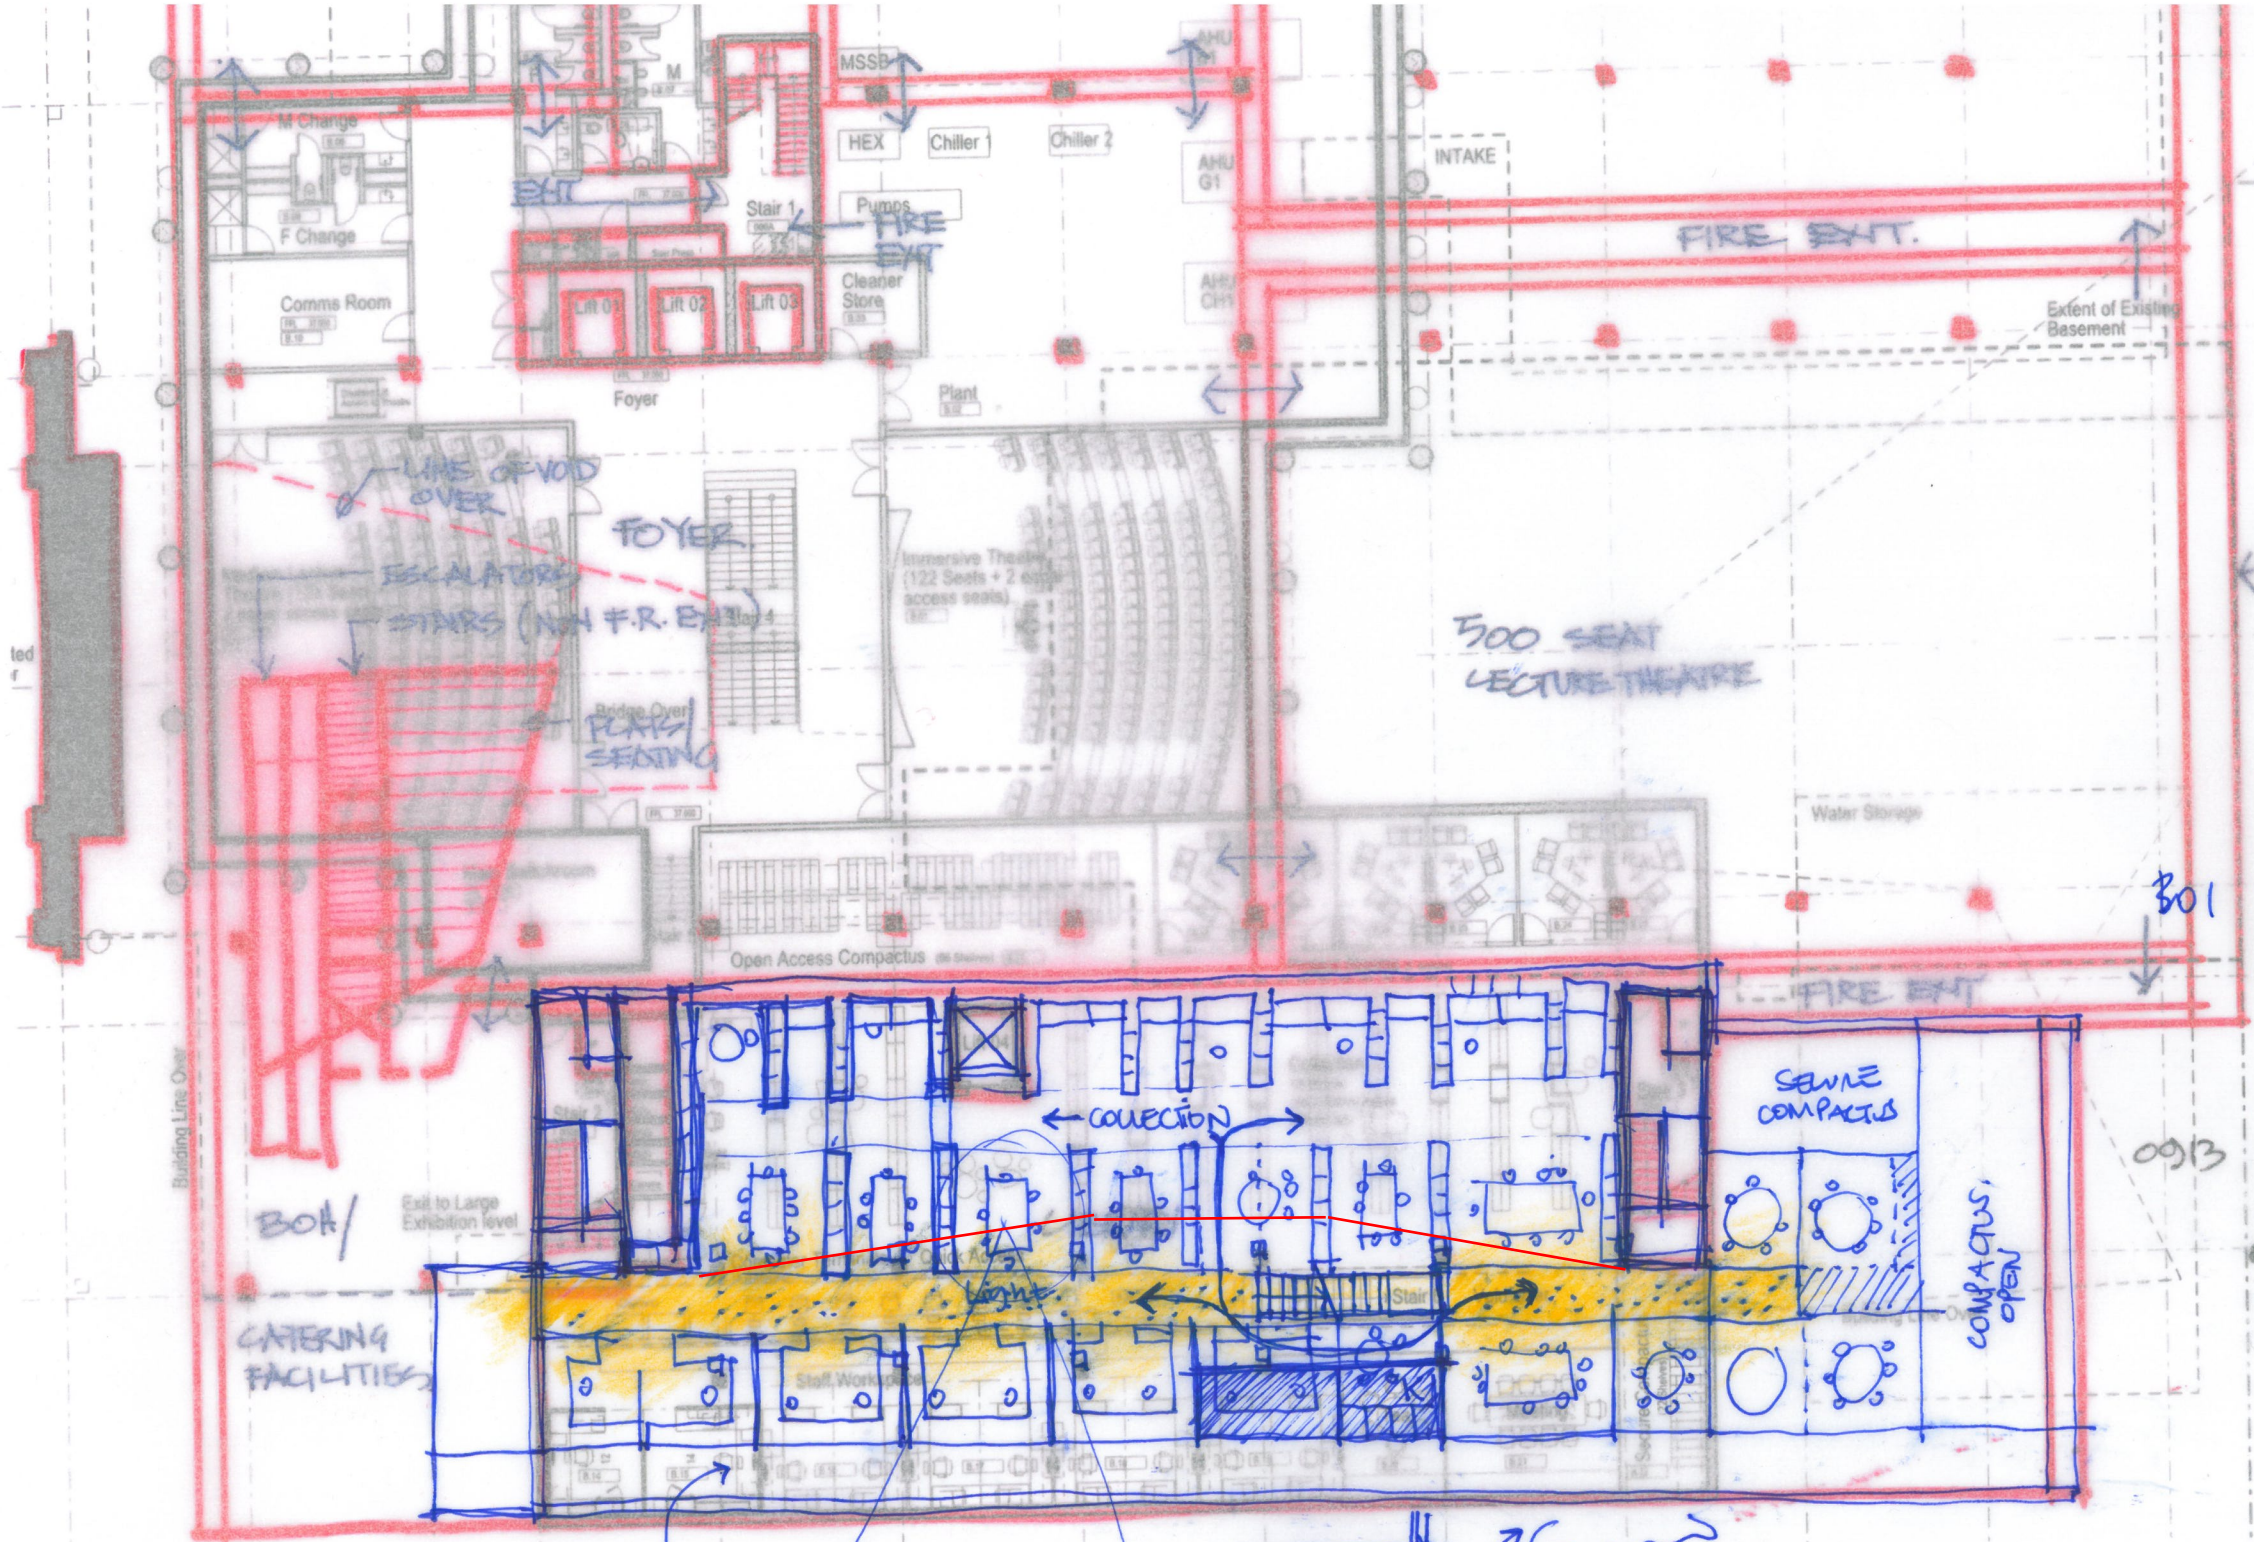

UOM FASP.
BASEMENT PLAN
STUDY FOR 500 SEAT
LECTURE THEATRE

110830
SK.077
JWA / NADAAA

