




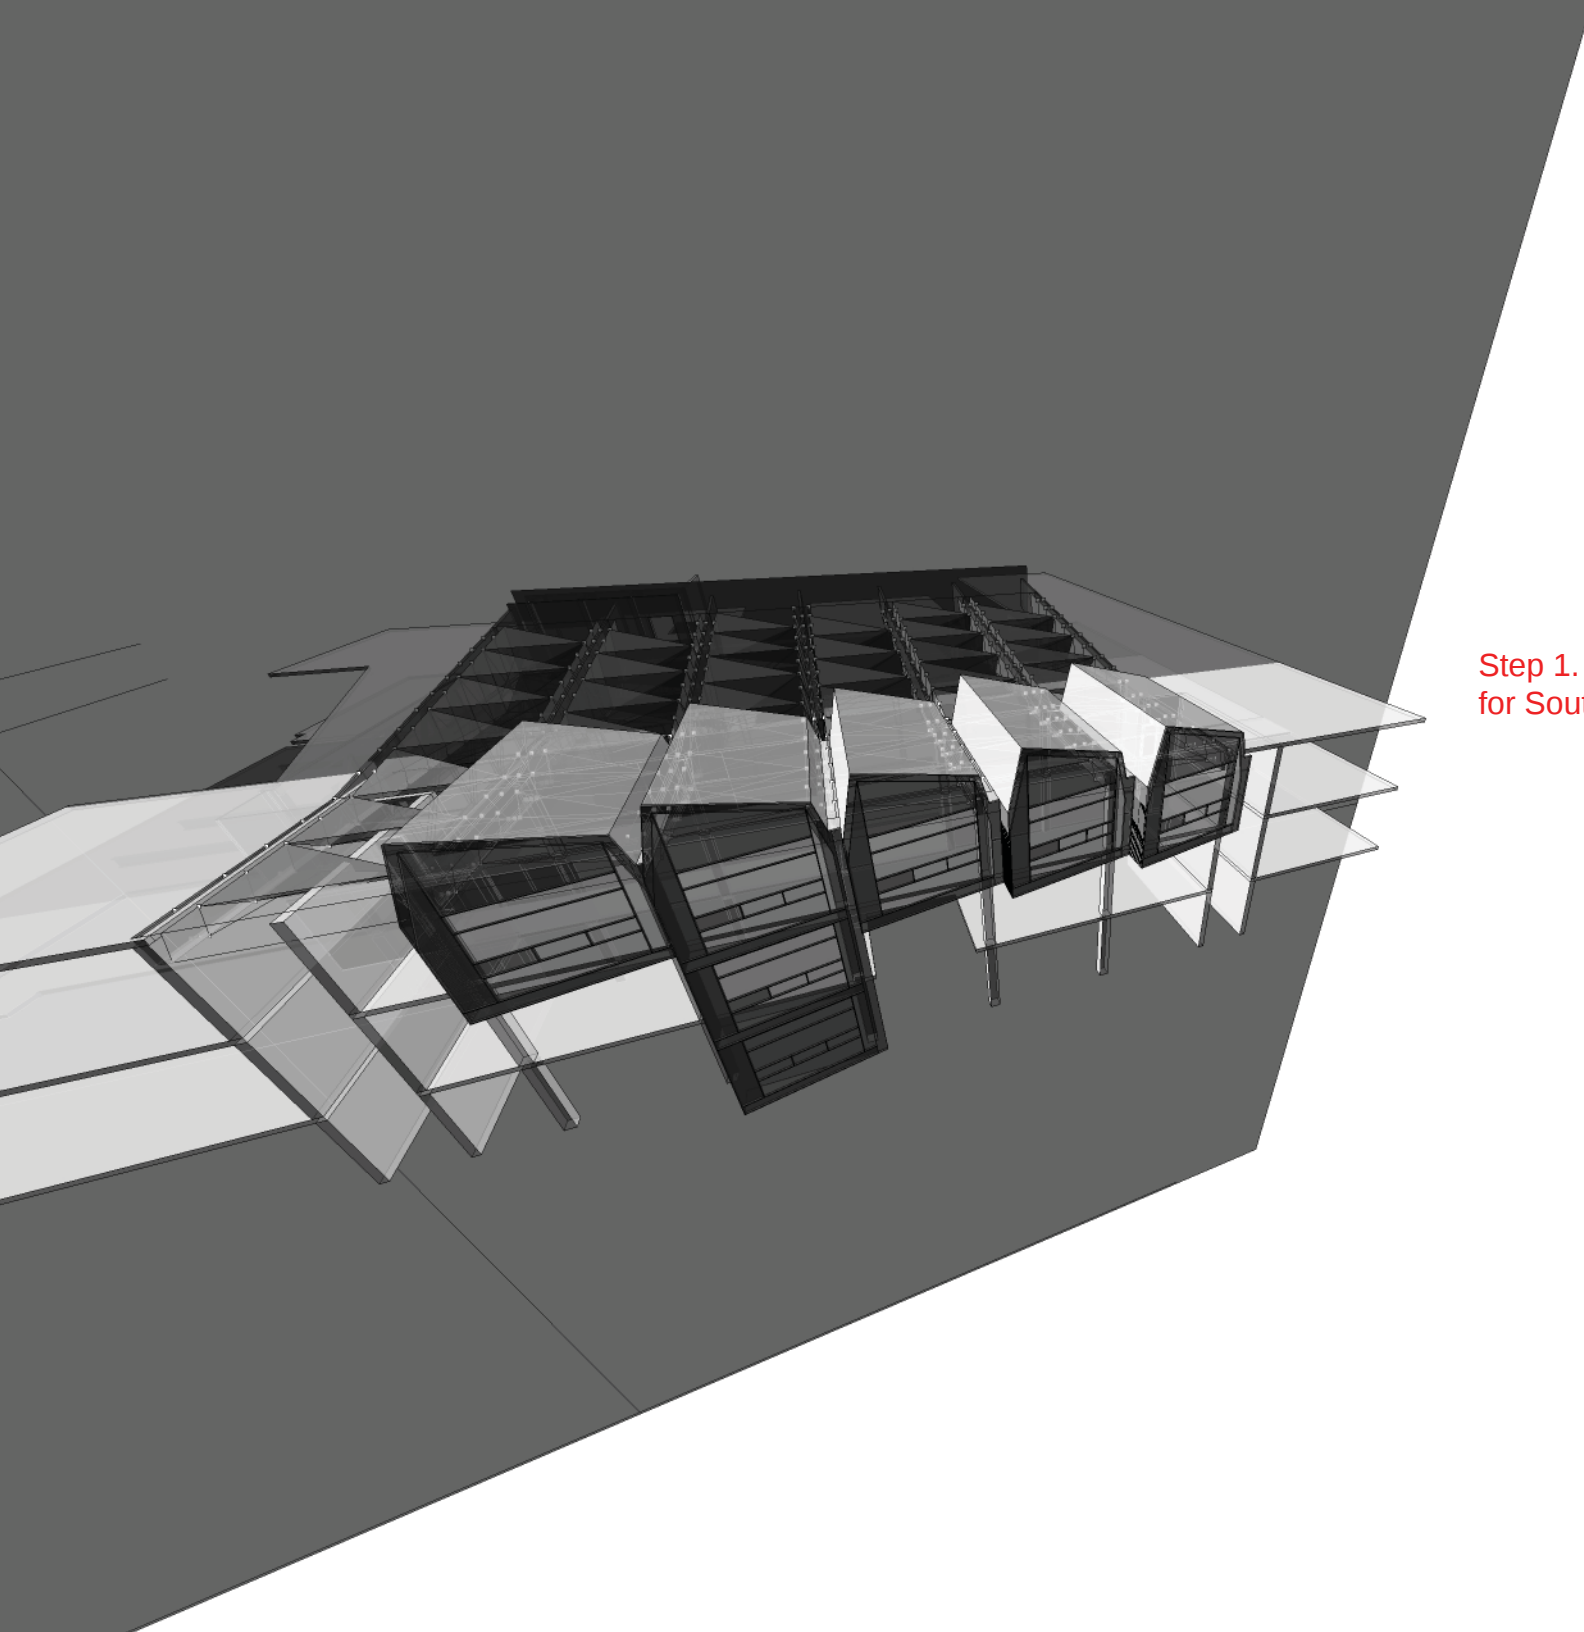


Step 1. Location of current profile
for South and current Roof

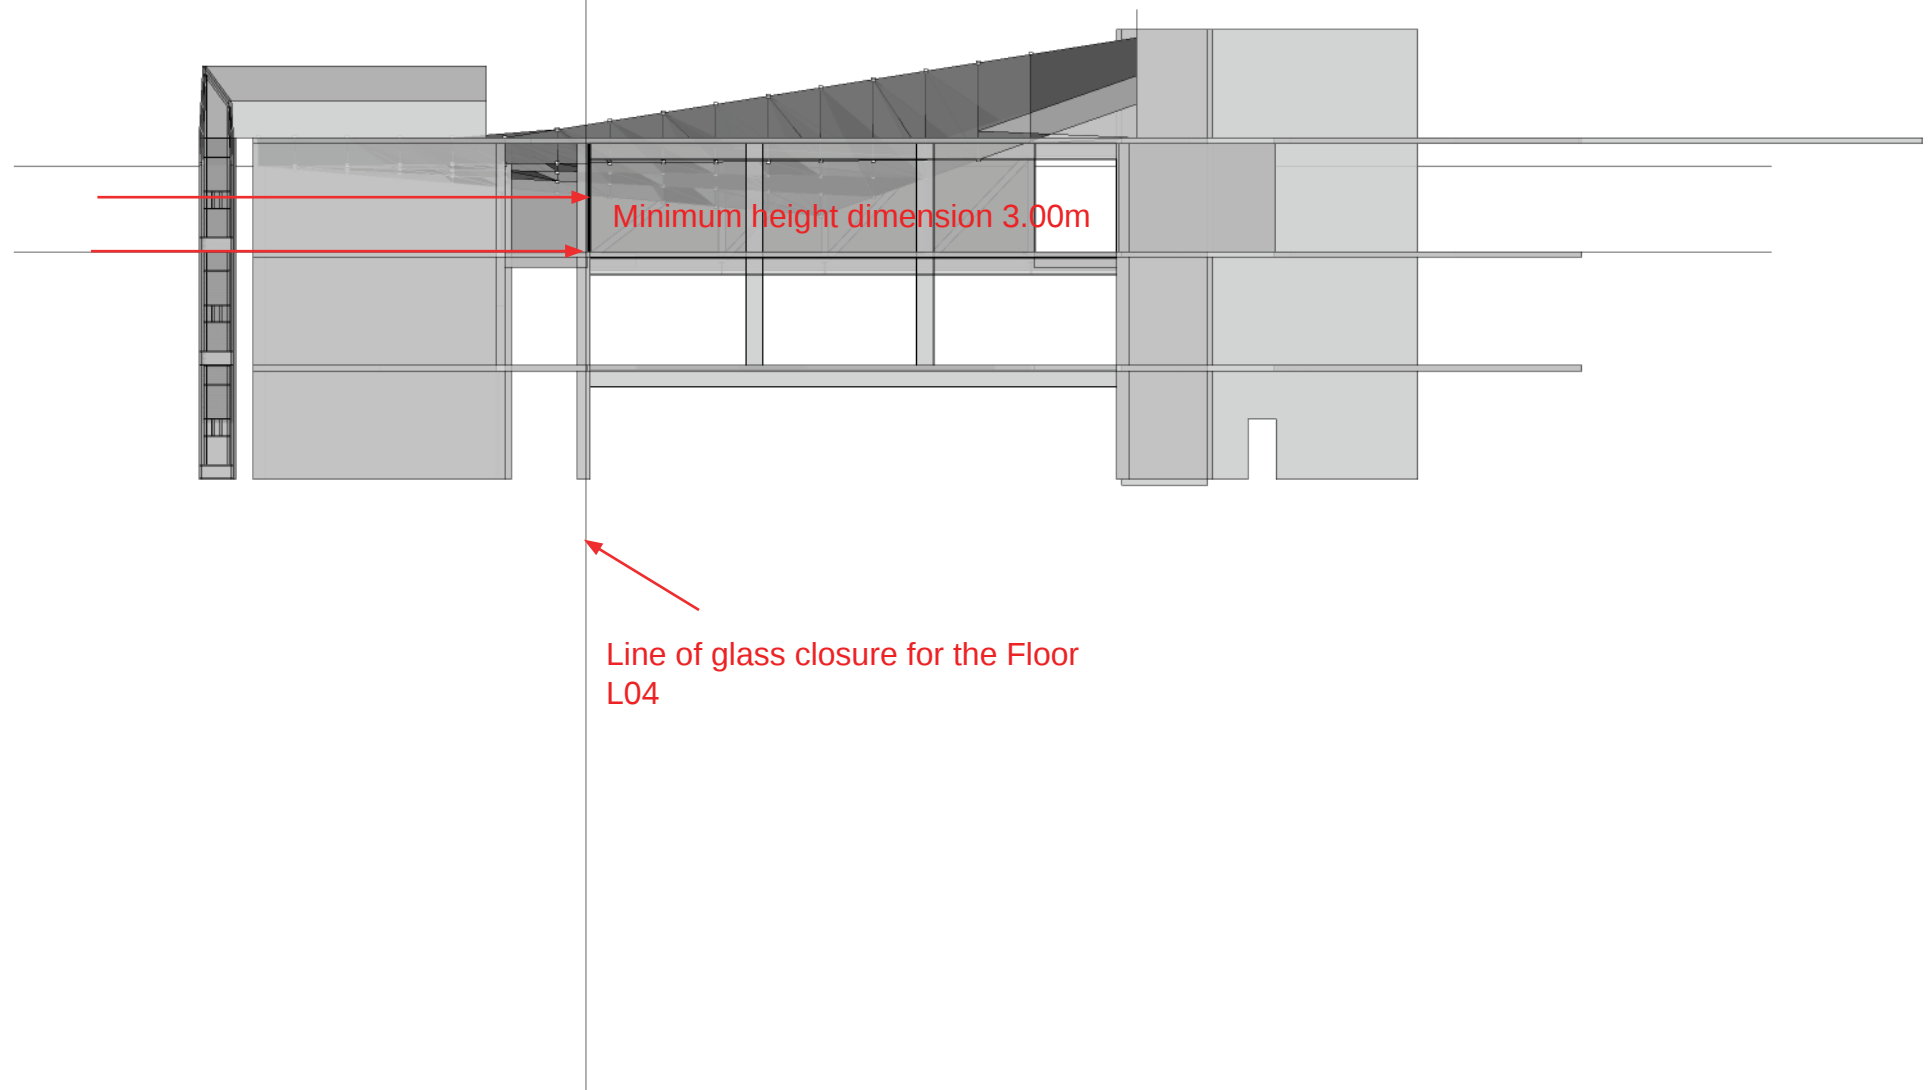

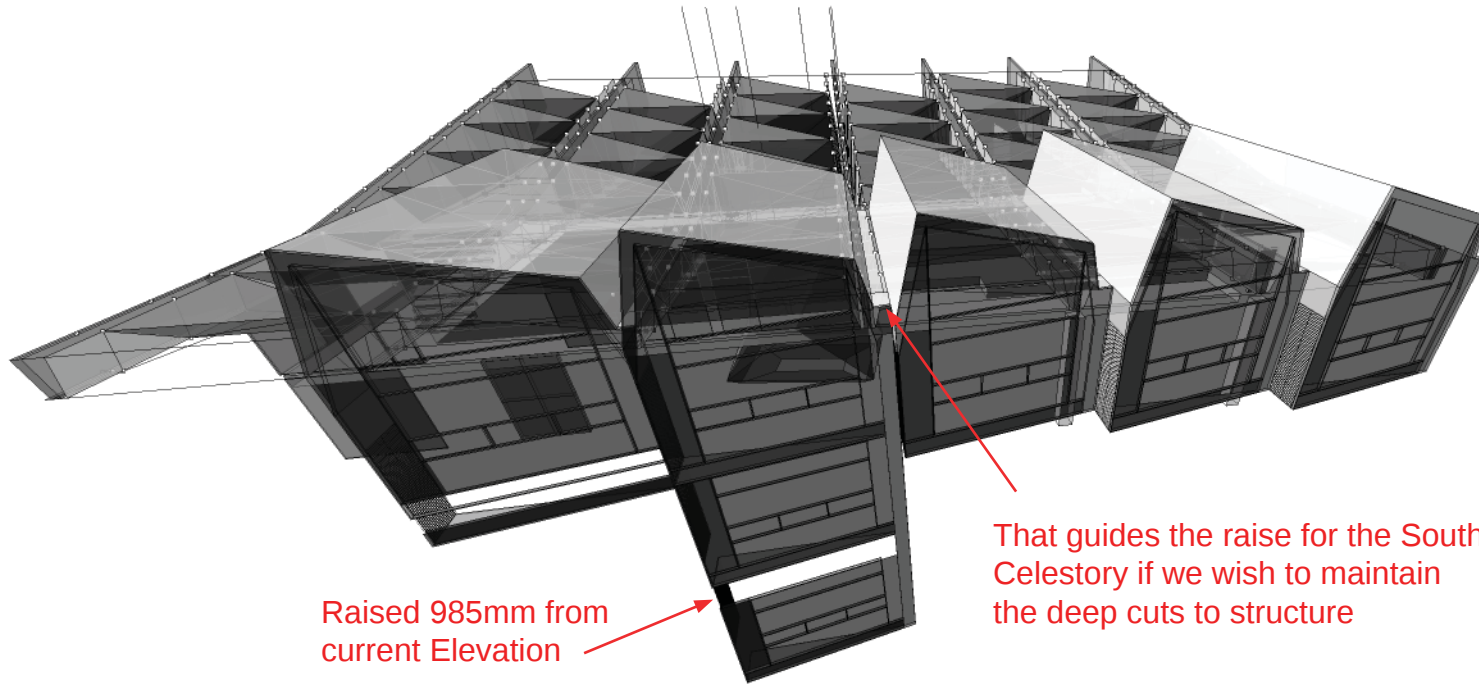


Raised 985mm from
current Elevation


That guides the raise for the South
Celestory if we wish to maintain
the deep cuts to structure

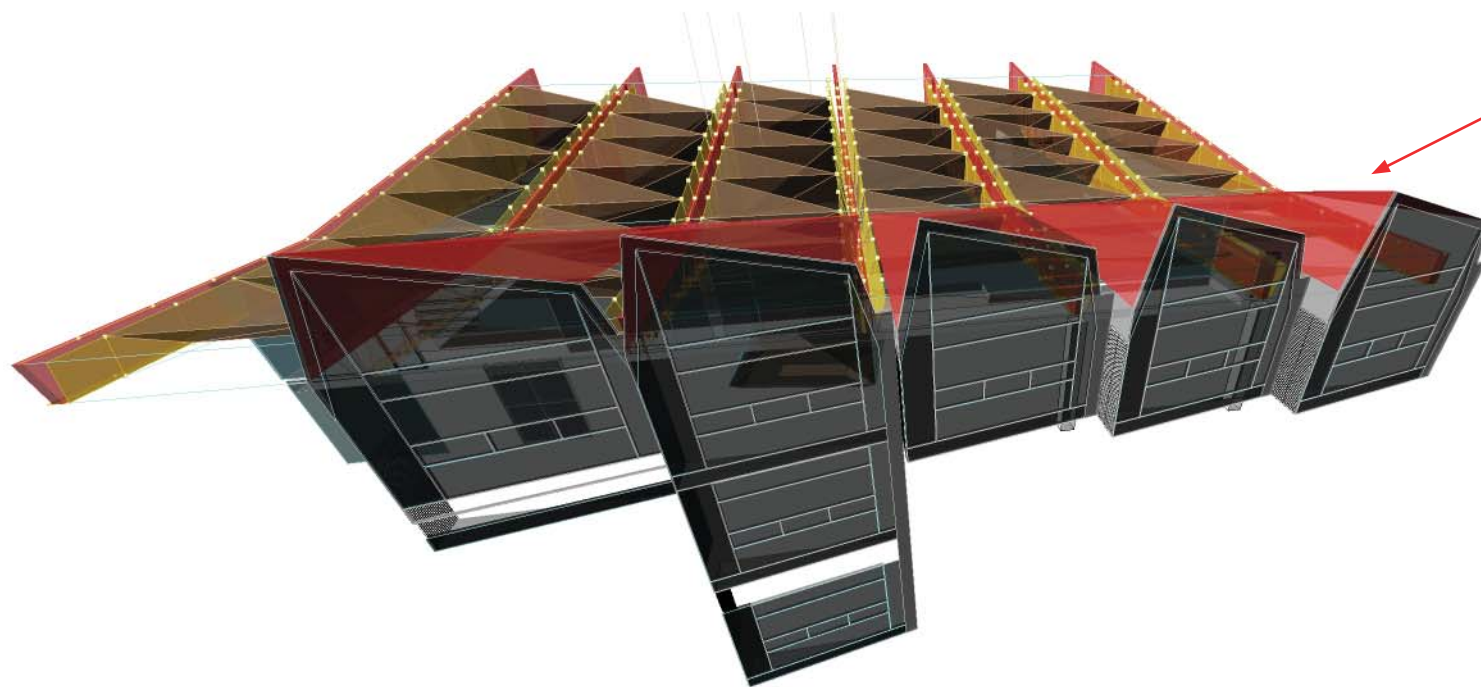


How much extra space?




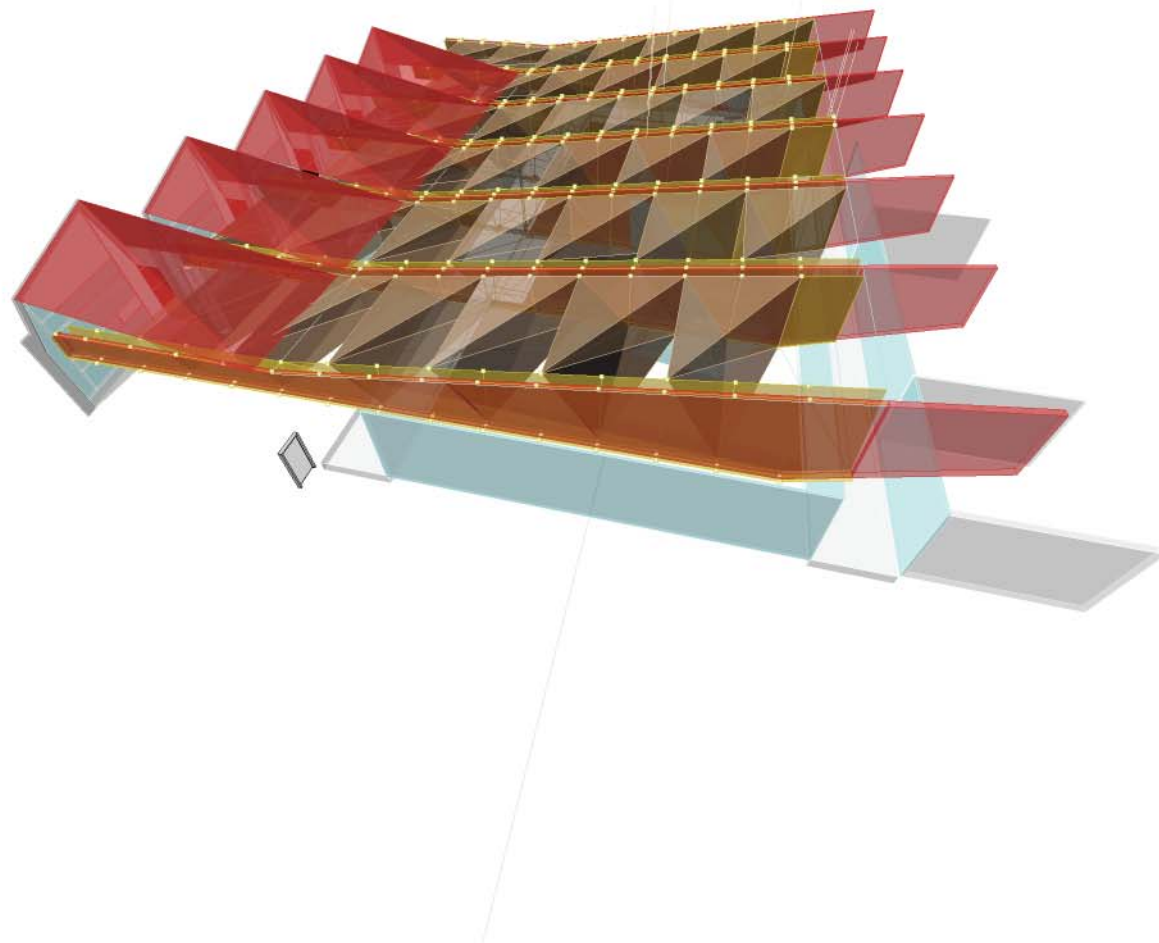

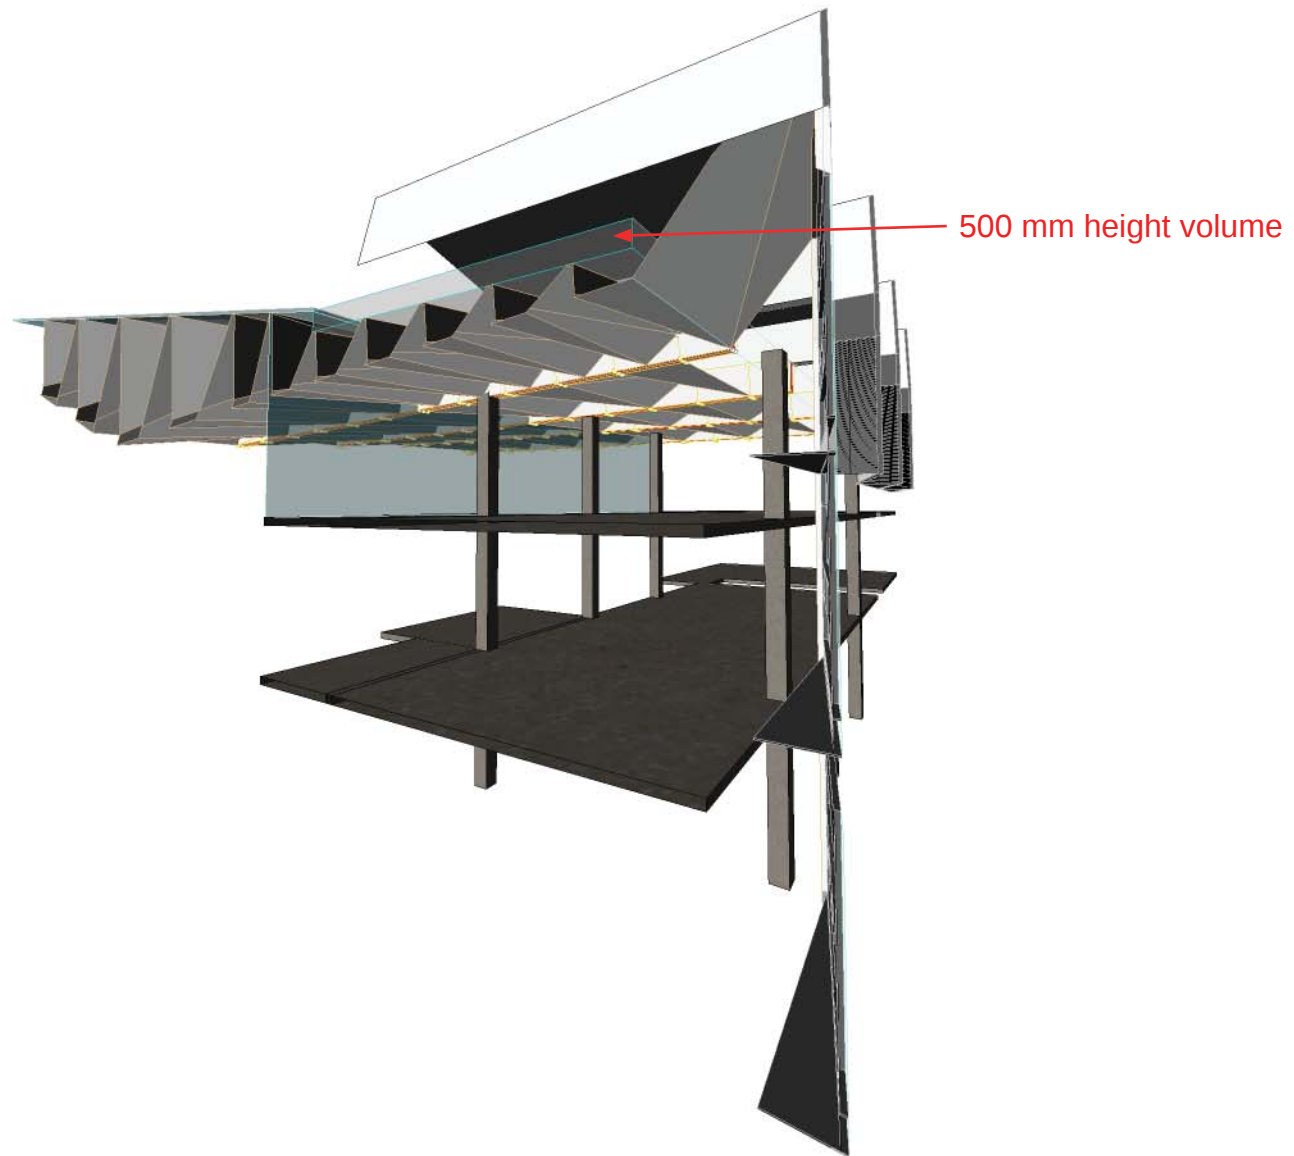


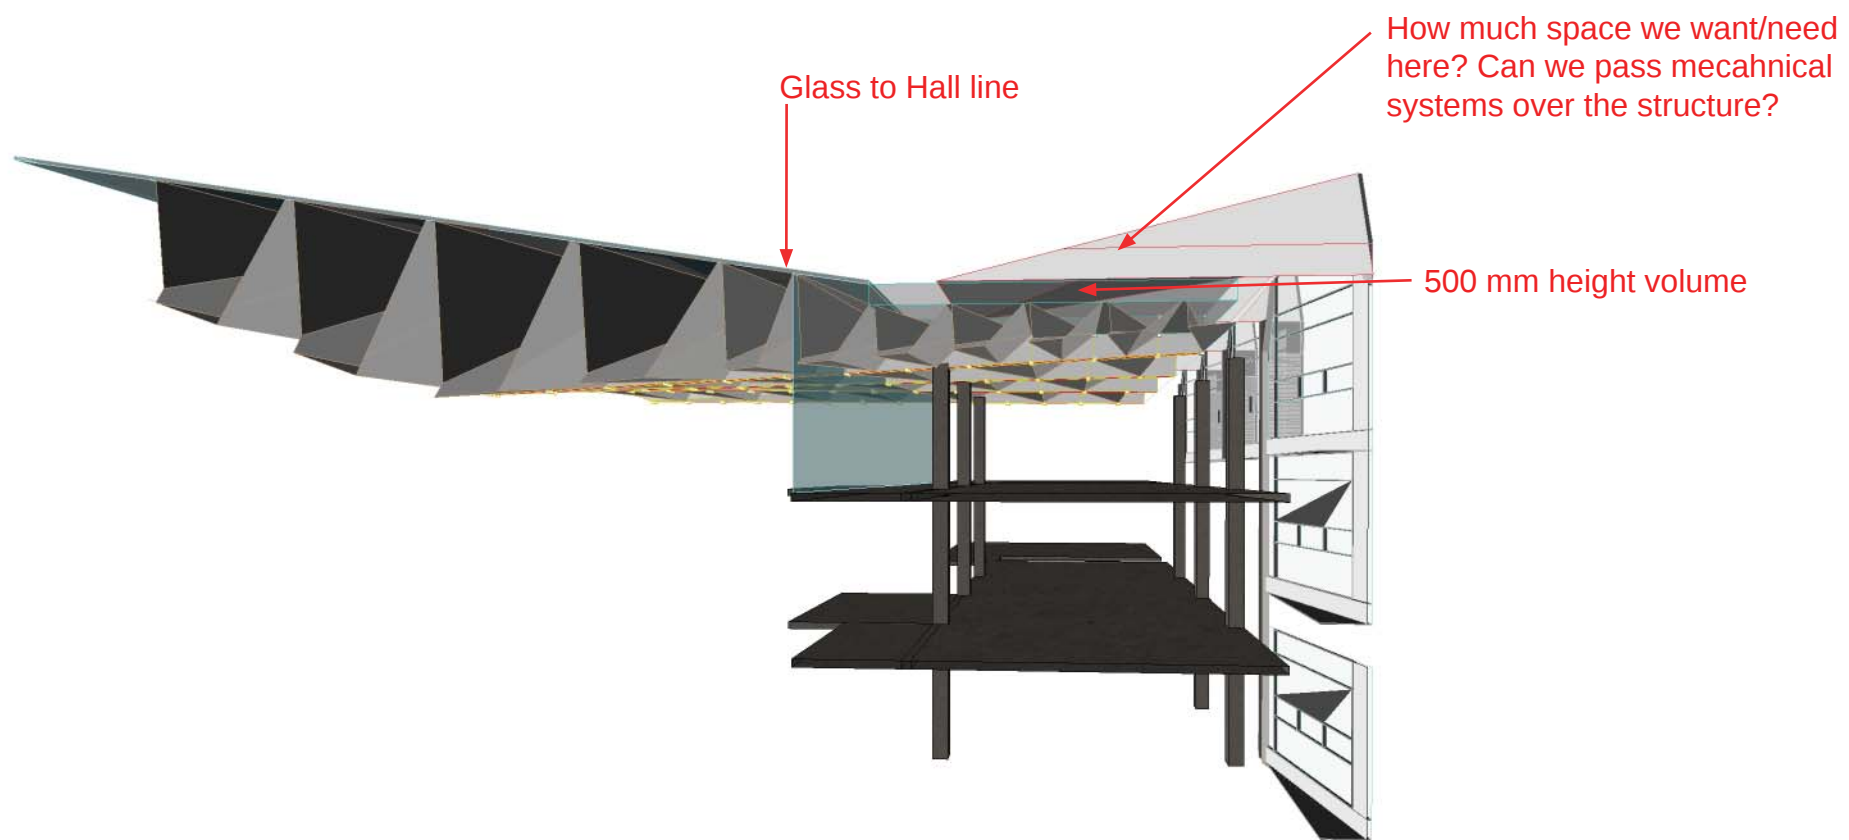


Section through coffer

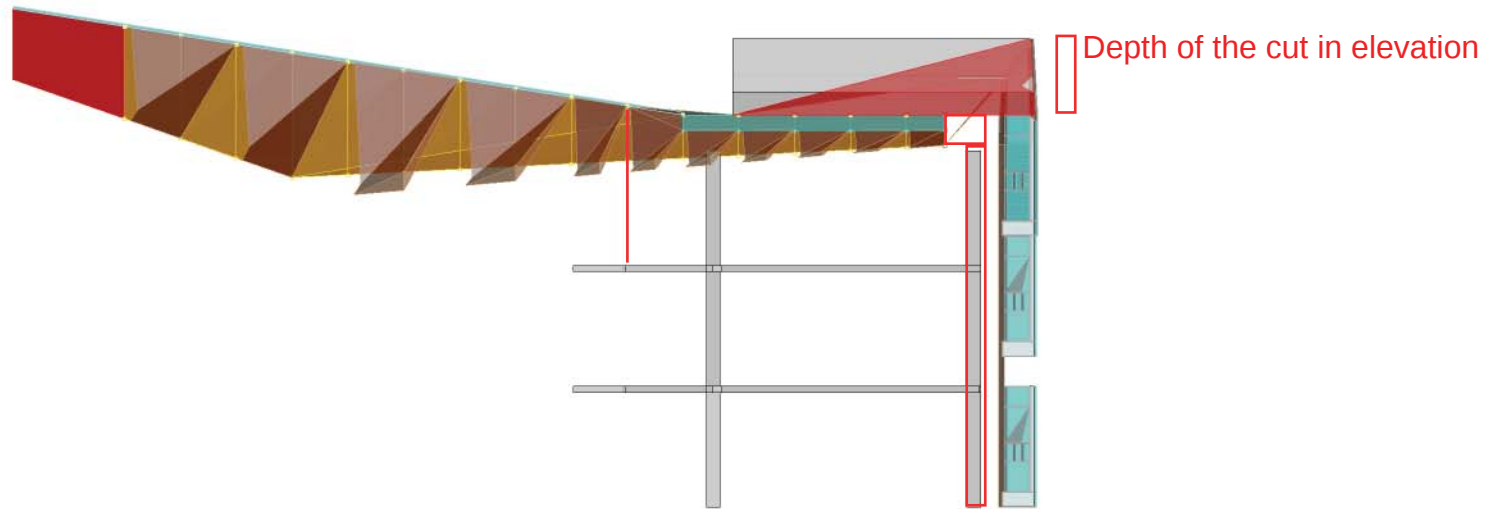


Section through beam

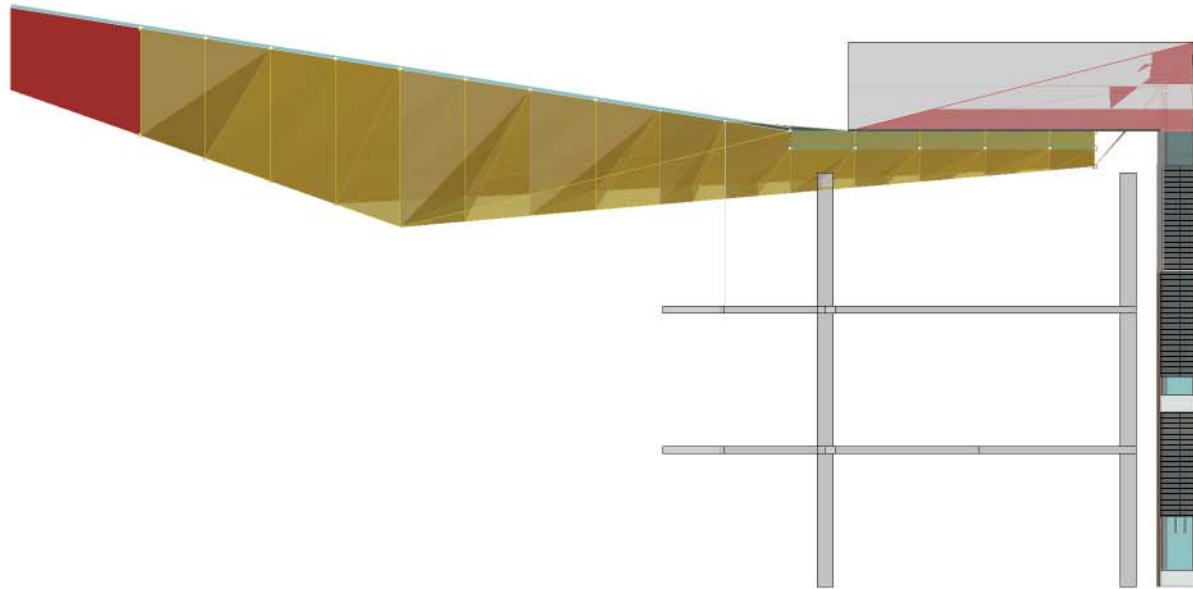

Glass line @ Hall
Option 1

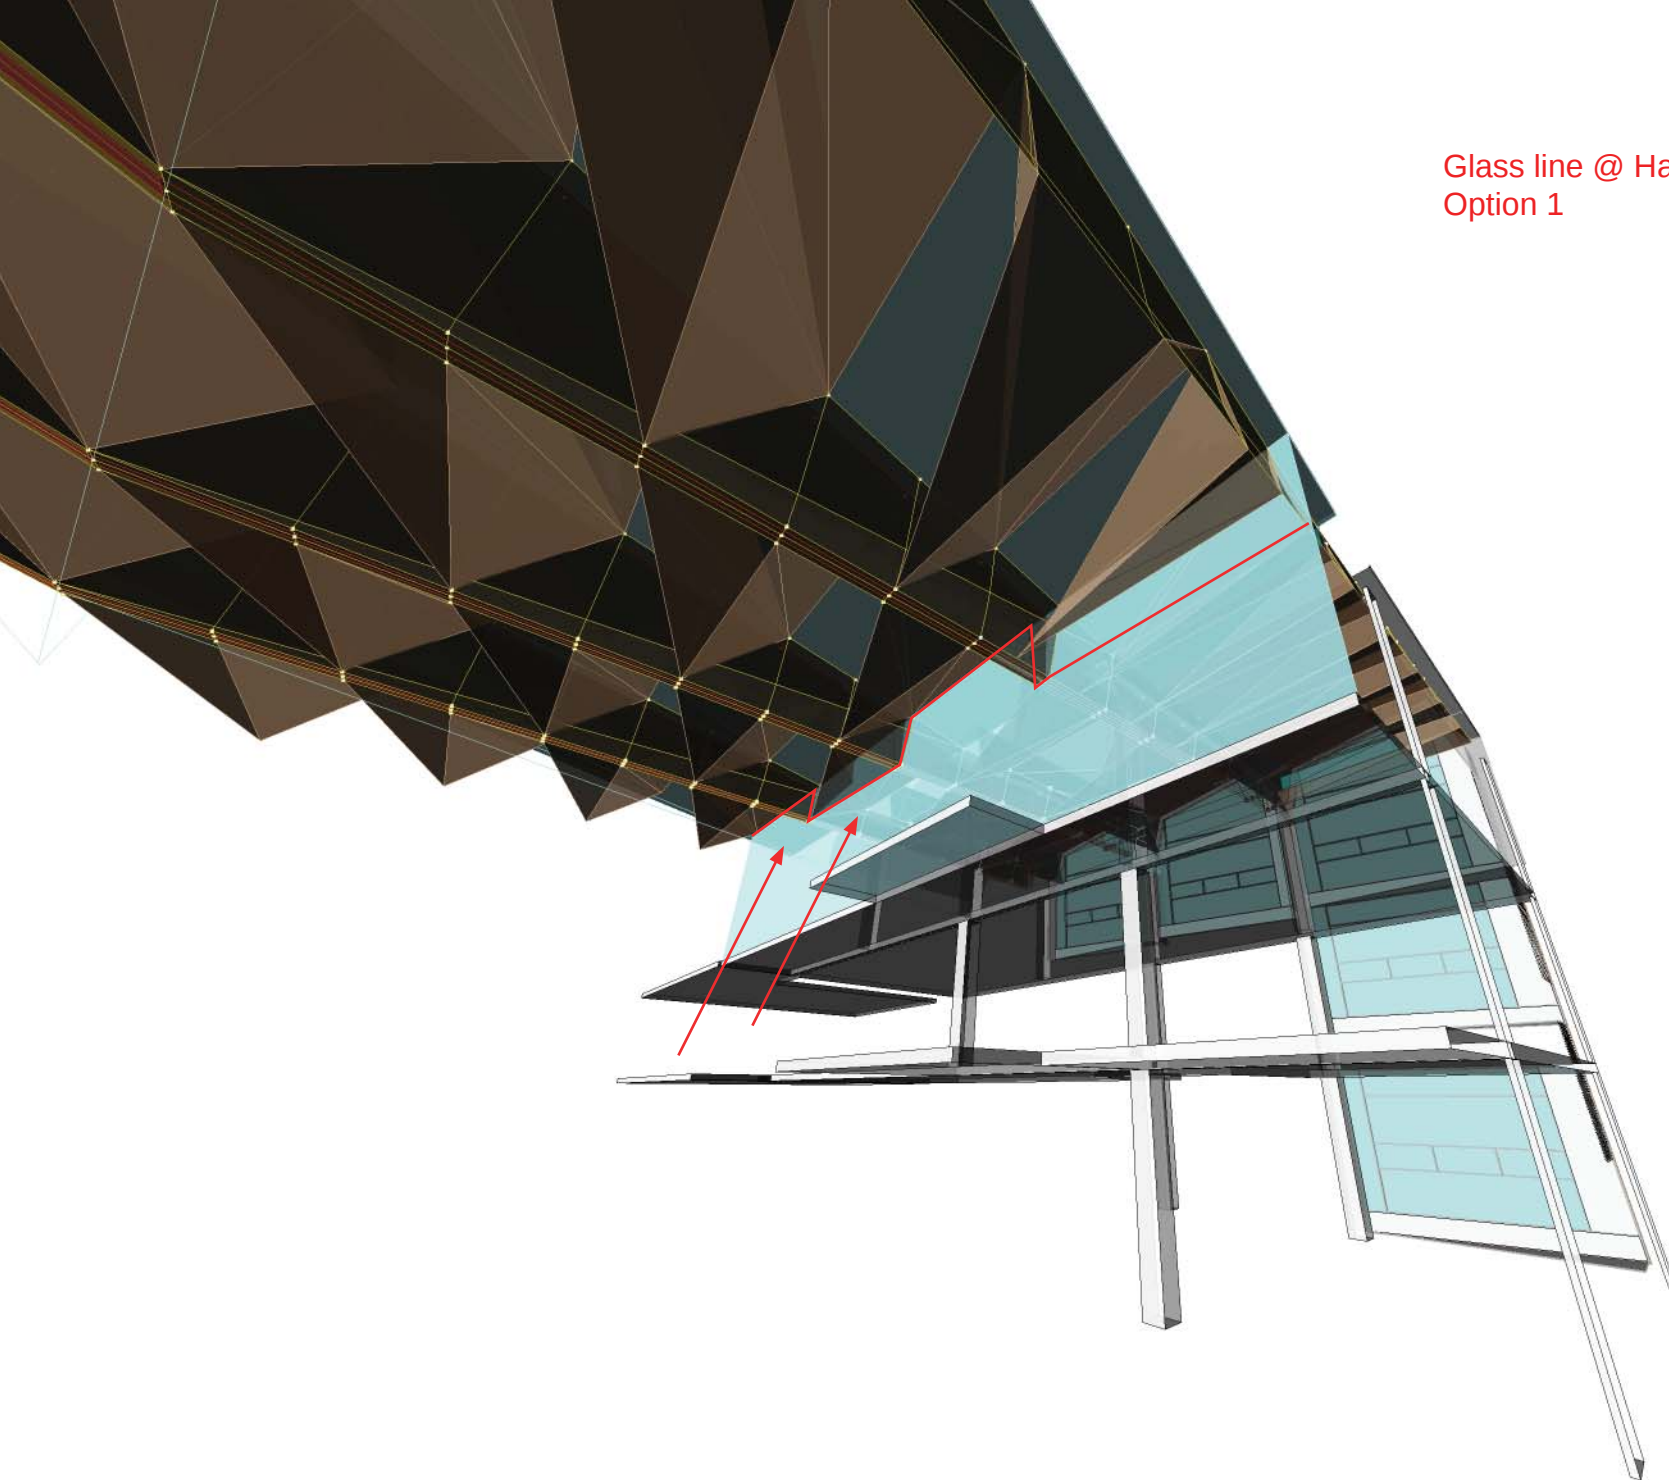

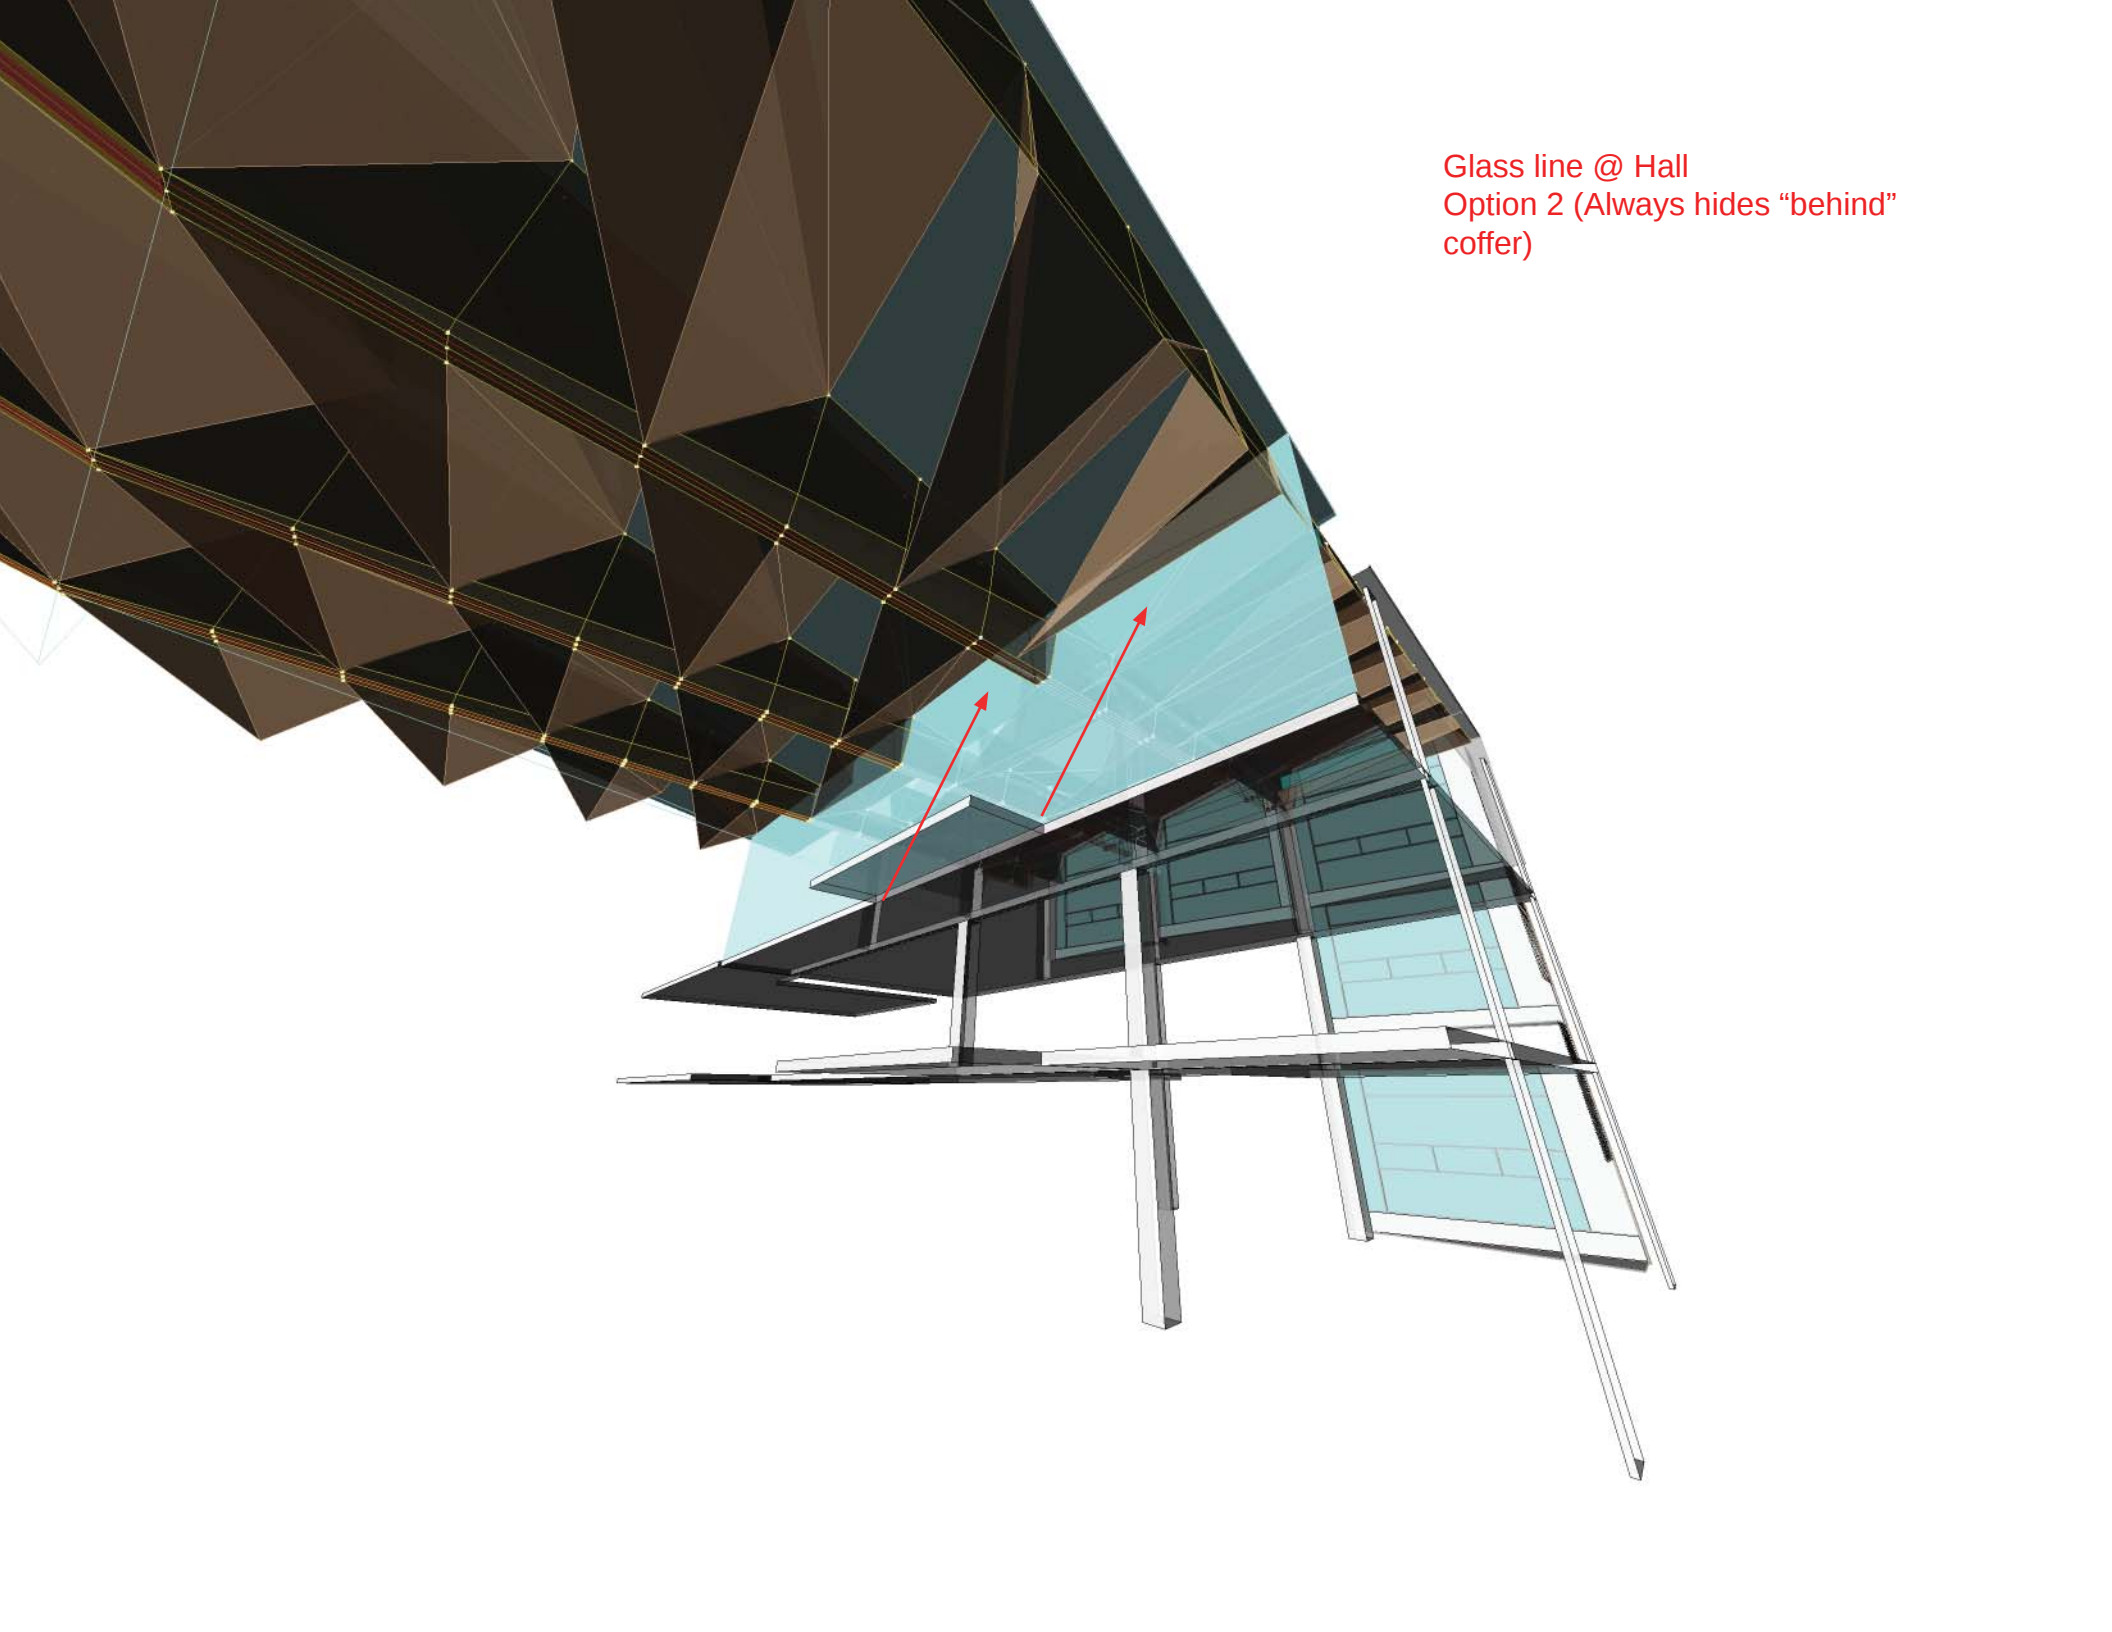

Glass line @ Hall
Option 2 (Always hides "behind"
coffer)

