

APPROVED FOR
CONSTRUCTION

THICKNESS	550 MM
NF FINISH	TROWEL
FF FINISH	GOOD TABLE
TYPE	COLUMN
VOLUME	2.06 M ³
GROSS AREA	4.06 M ²
NETT AREA	3.75 M ²
MASS	5.51 T
COG X	275 MM
COG Y	3696 MM
ERECT LEVEL	CURRENT
GRADE AT 28 DAYS	N50
GRADE AT DELIVERY	N20
GRADE AT FACTORY	N10
CONCRETE	NORMAL
MIX	50W-50G (B)
EXTERNAL COVER	35 MM
INTERNAL COVER	35 MM
EDGE CHAMFER	12 MM
DOWEL BARS	NONE

QUALITY ASSURANCE		
CONC	SETOUT	REO
ELEVATION	A.1/11	
VIEWED	LOOKING NORTH	
SCALE	1:50	
EXT REF		

NOTES:

- COG BARS 400 MM OVERLAP BARS 1000 MM UNO
- PROVIDE 4T LIFT INSERTS (N12 TENSION BAR)
- REV B - MIDDLE LIFTERS REVISED
- RIGGING TO BE APPROVED BY ERECTION ENGINEER



JOB

UNIVERSITY OF MELBOURNE, FACULTY OF ARCHITECTURE


DRAWN: 31 JUL 13 GSB
REVISED: 13 AUG 13 GSB

ADVANCED PRECAST (AUST) P/L
TELEPHONE 9706 5111 FAX 9706 4551


JOB NO 3131
PANEL NO 1P2040
REV B

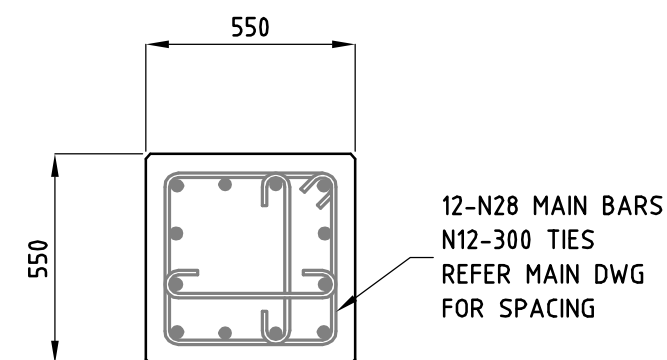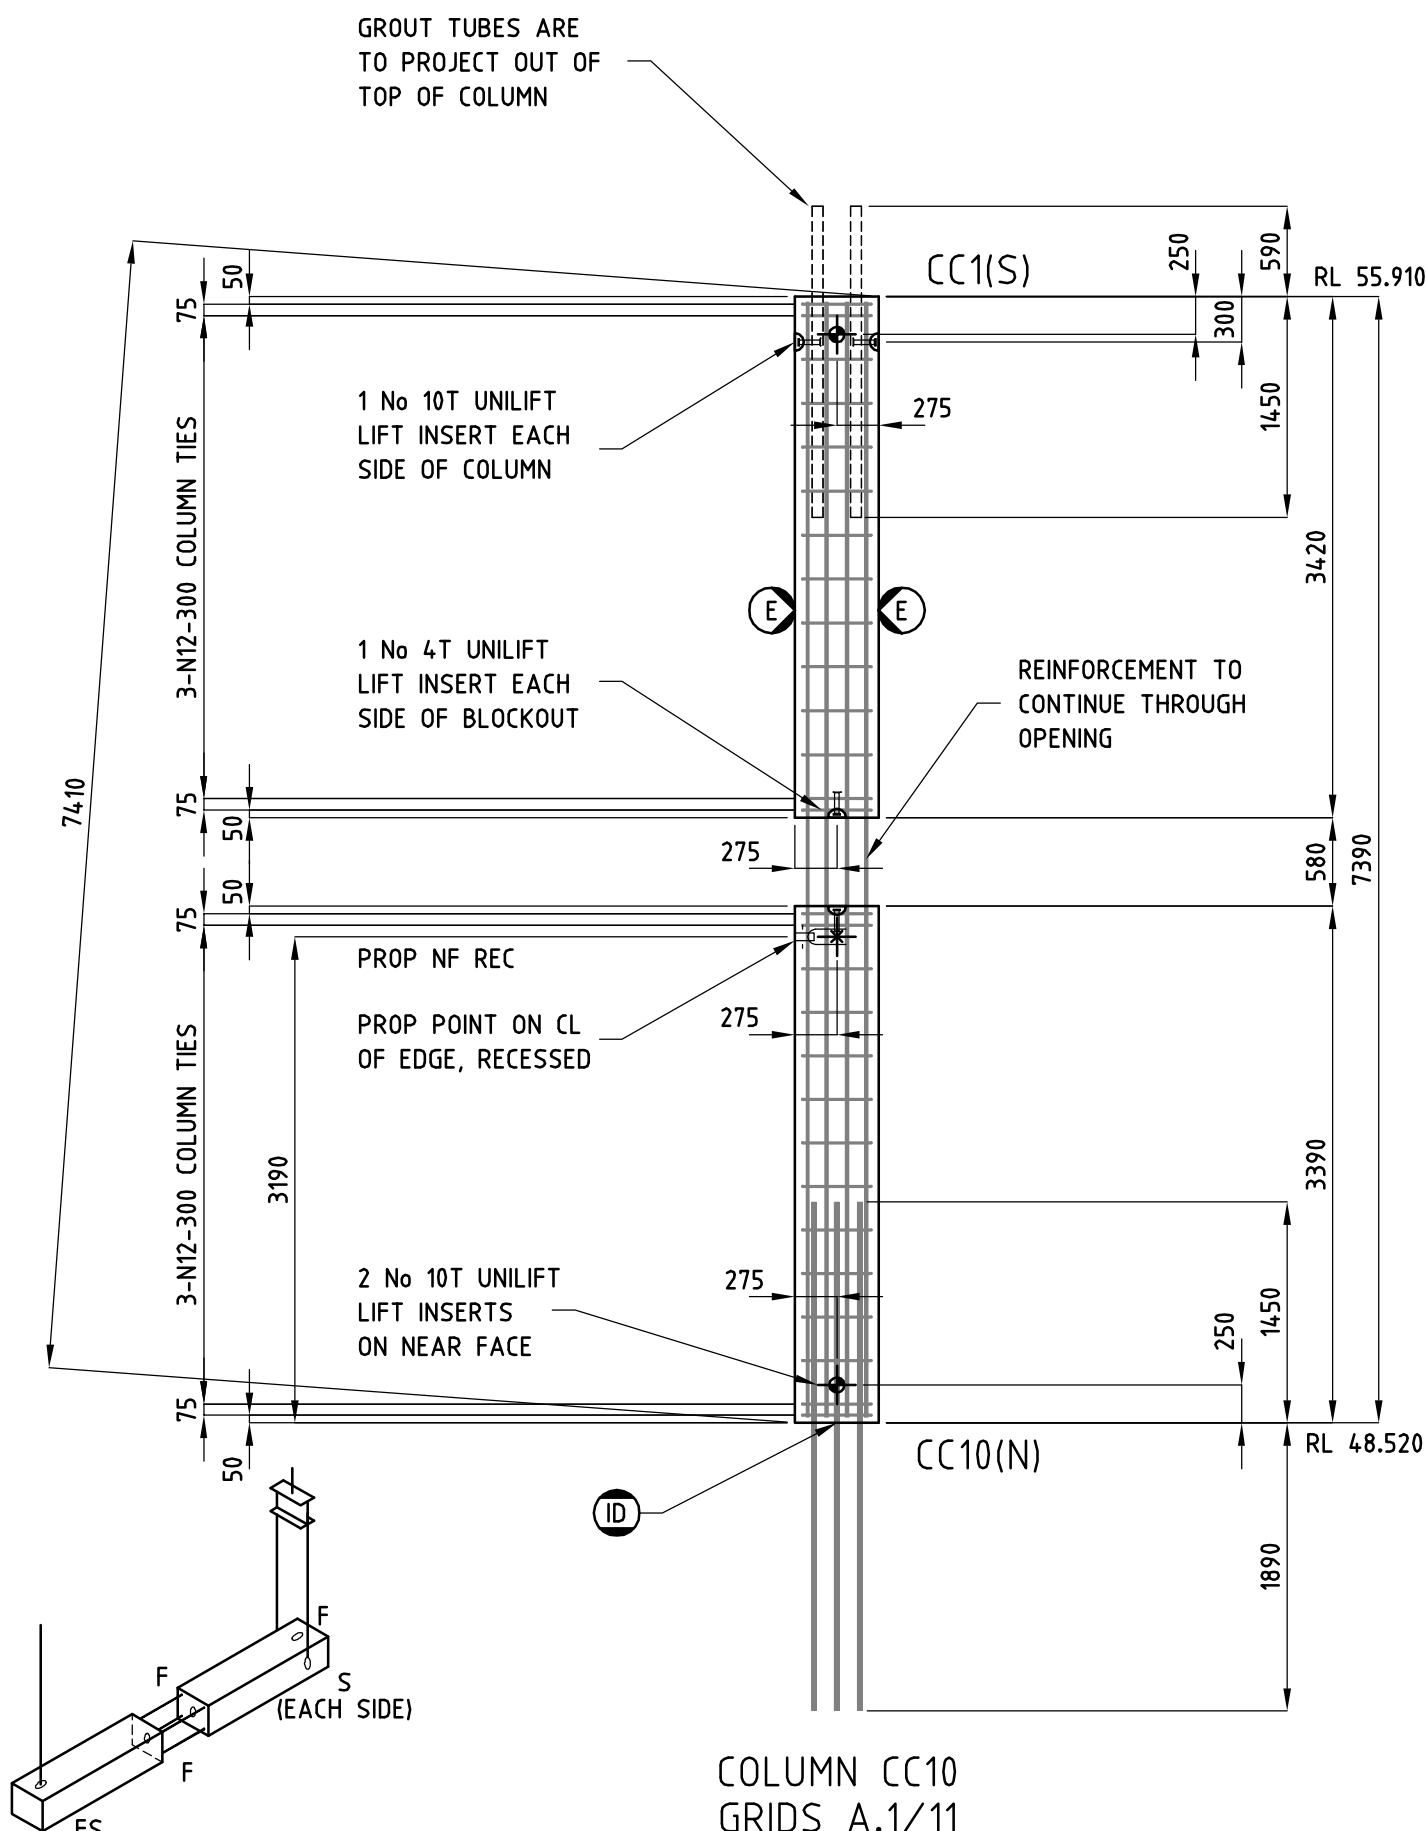

REINFORCEMENT

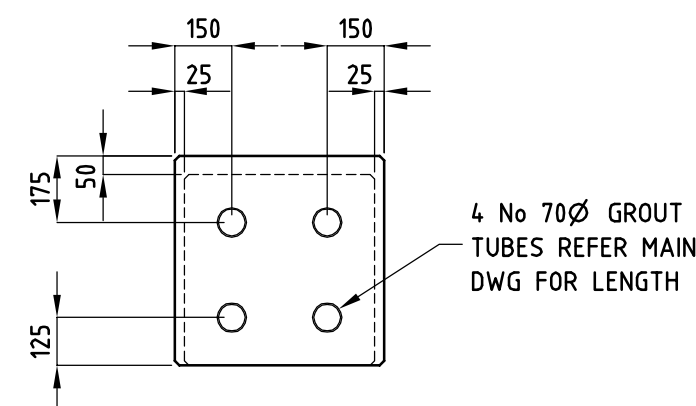

TOP GROUT TUBES

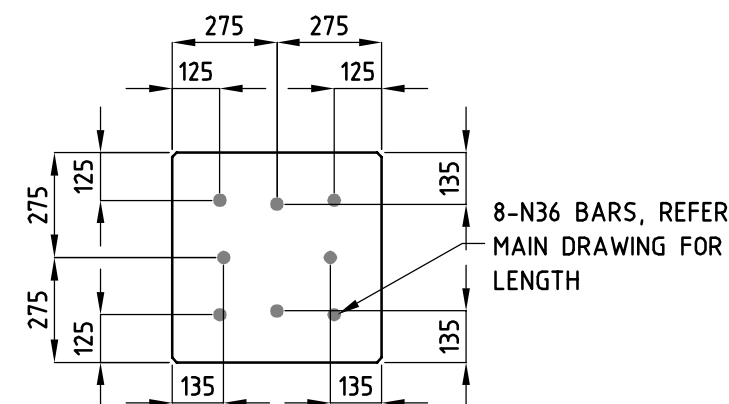

BOTTOM BARS

F - FACTORY
S - SITE
FS - FACTORY & SITE LIFTER
RIGGING DIAGRAM E5