



relocate japanese room
projection.

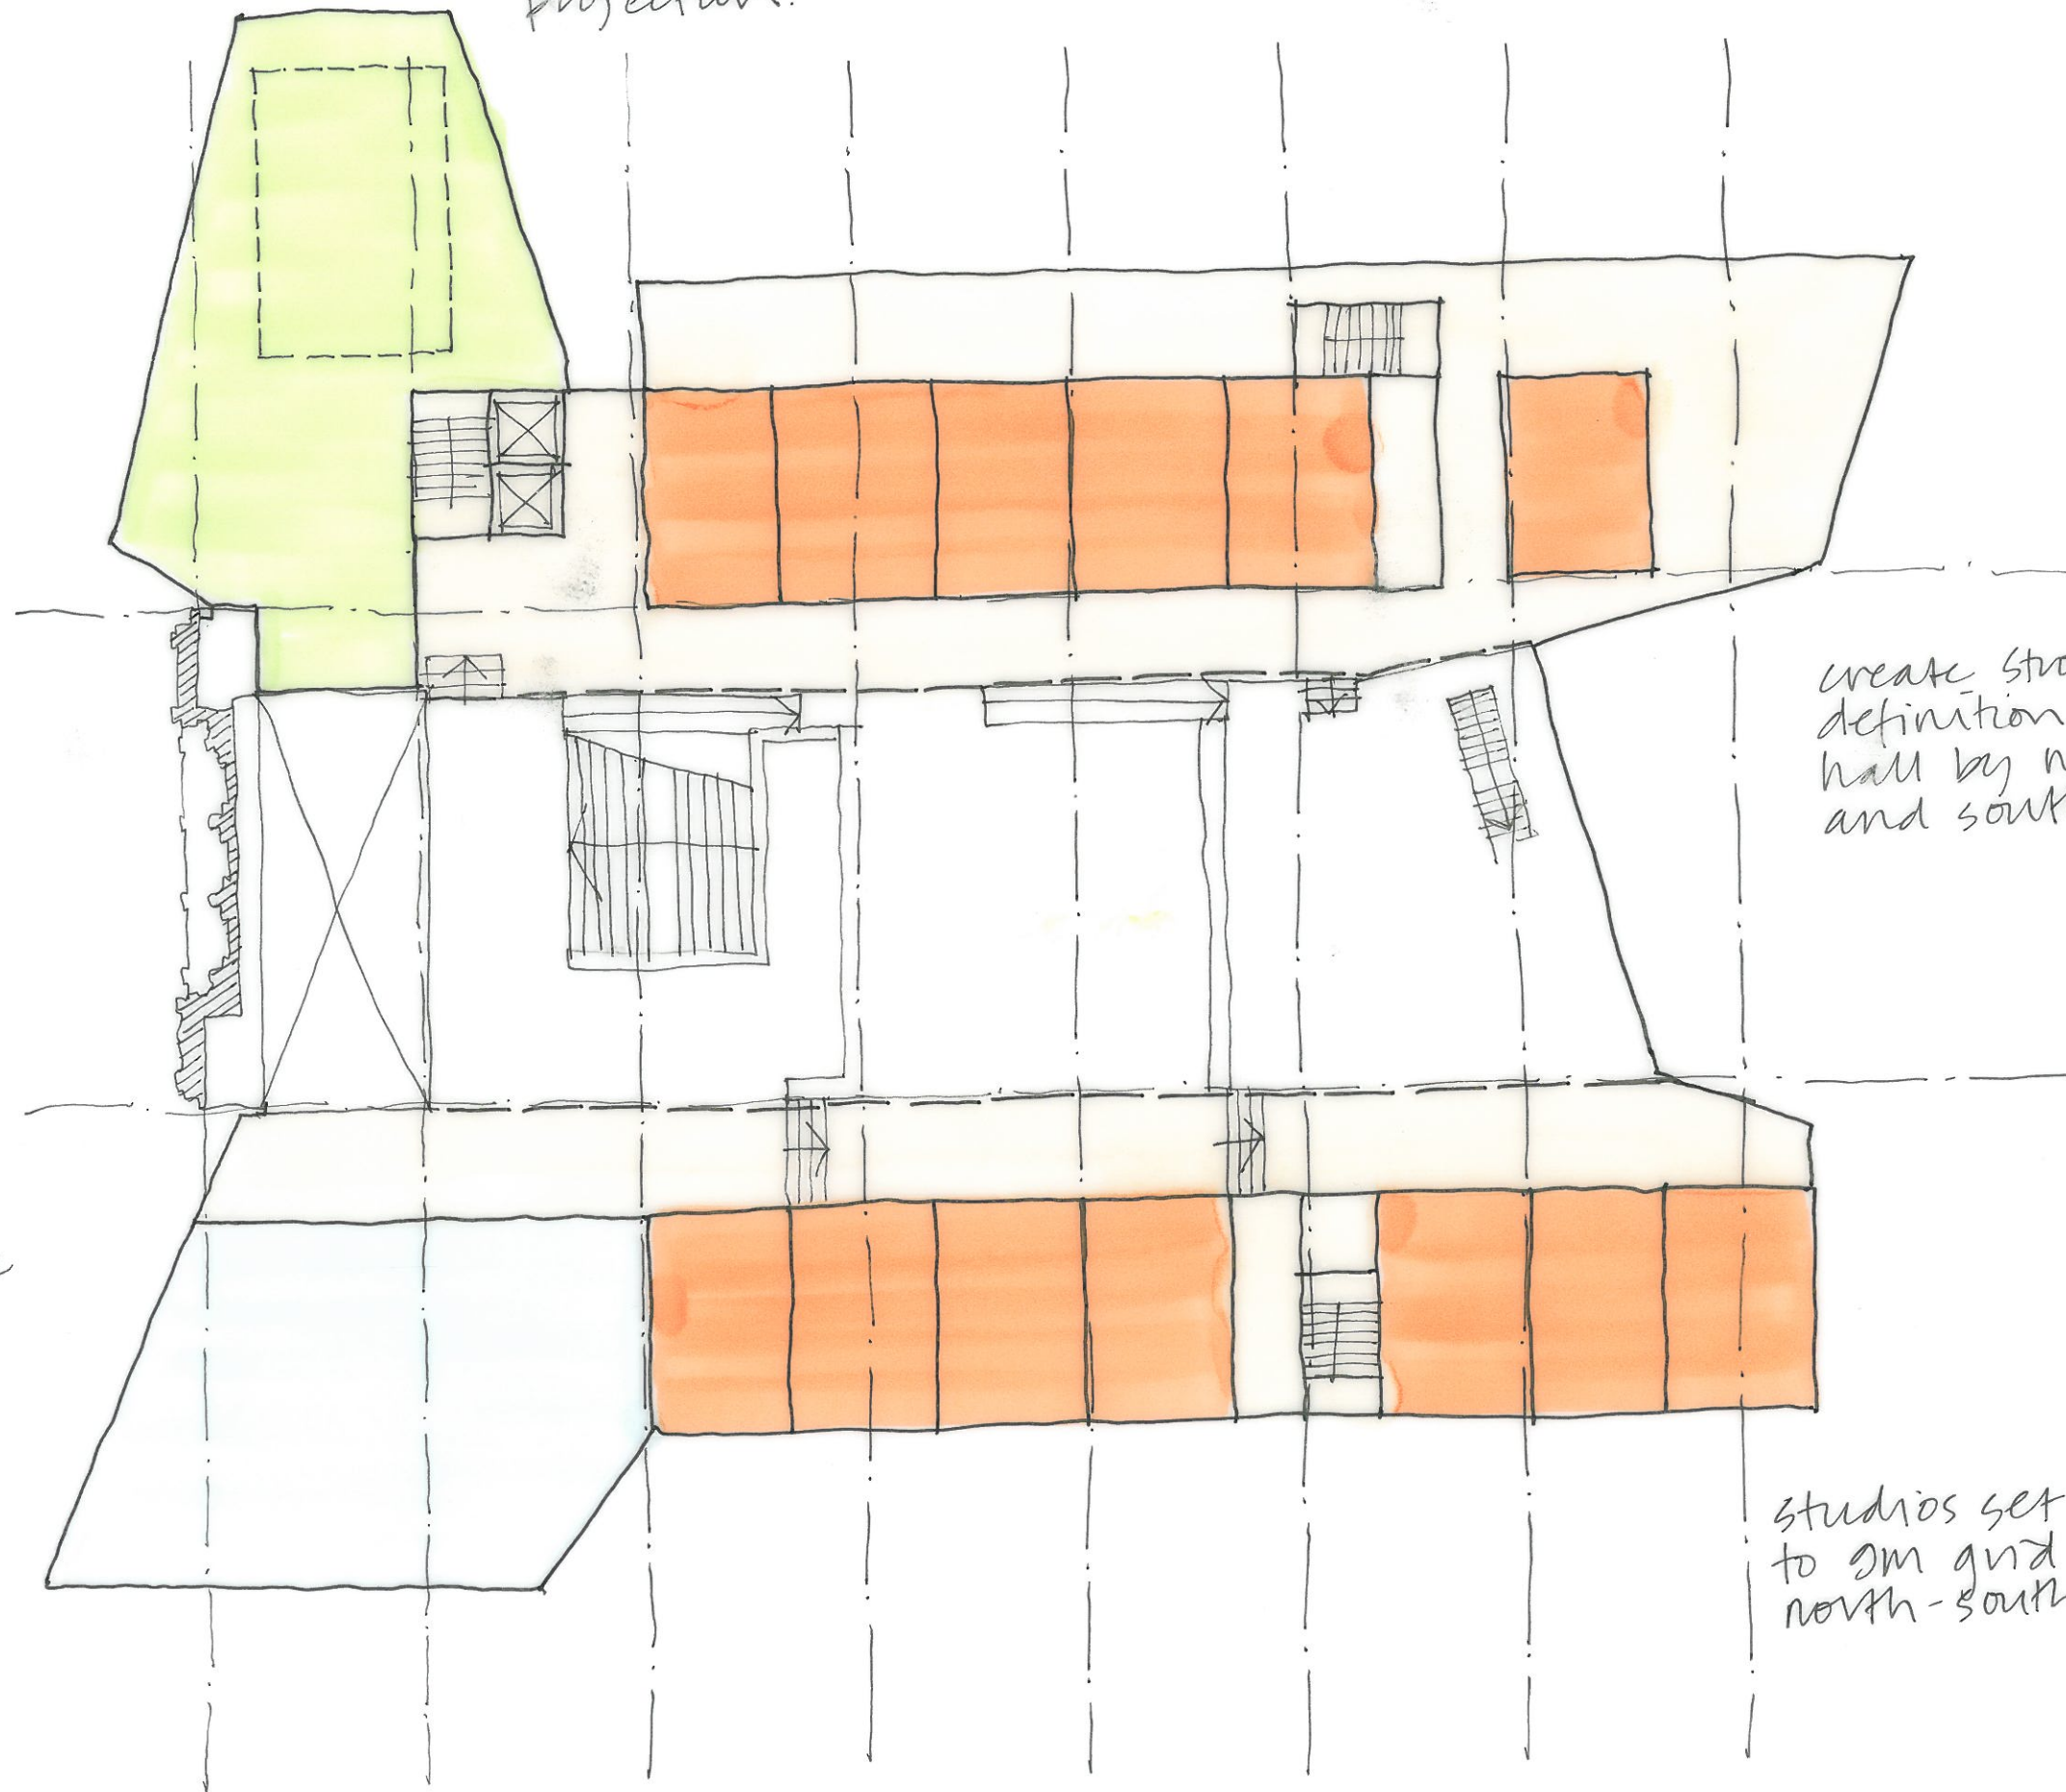


create stronger
definition of
hall by north
and south wings.

reorient lecture
theatre to
utilise hall as
spill space &
reduce
visual impact
to concrete
lawn.

studios set out
to dm grid
north-south.

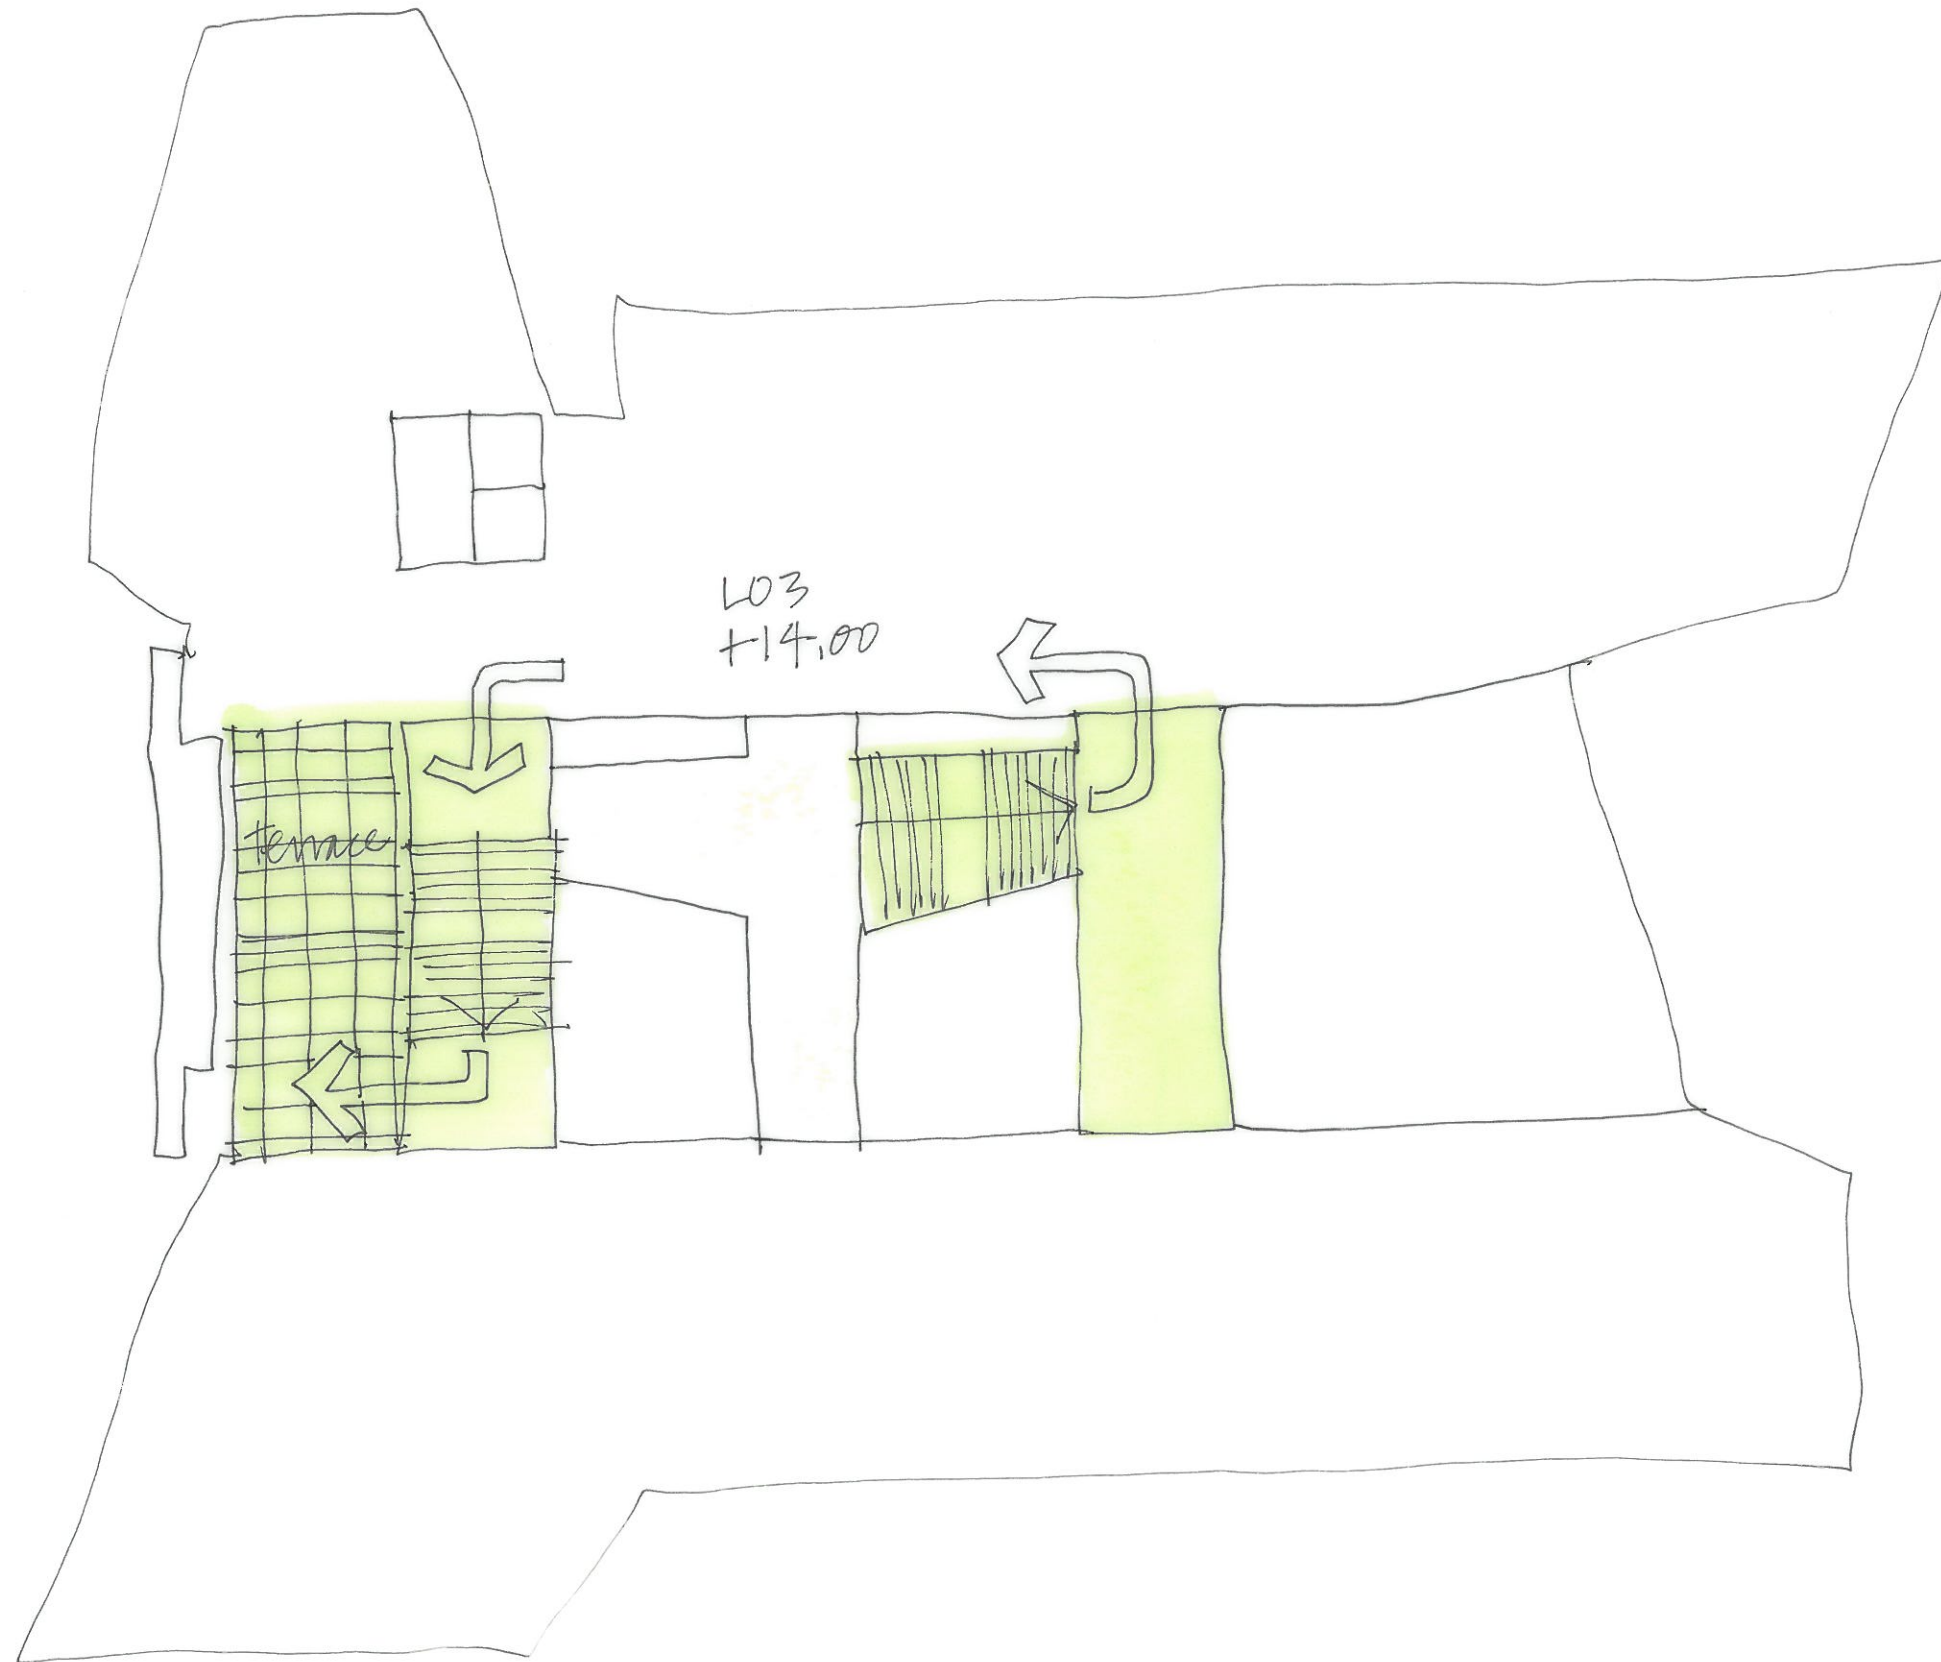

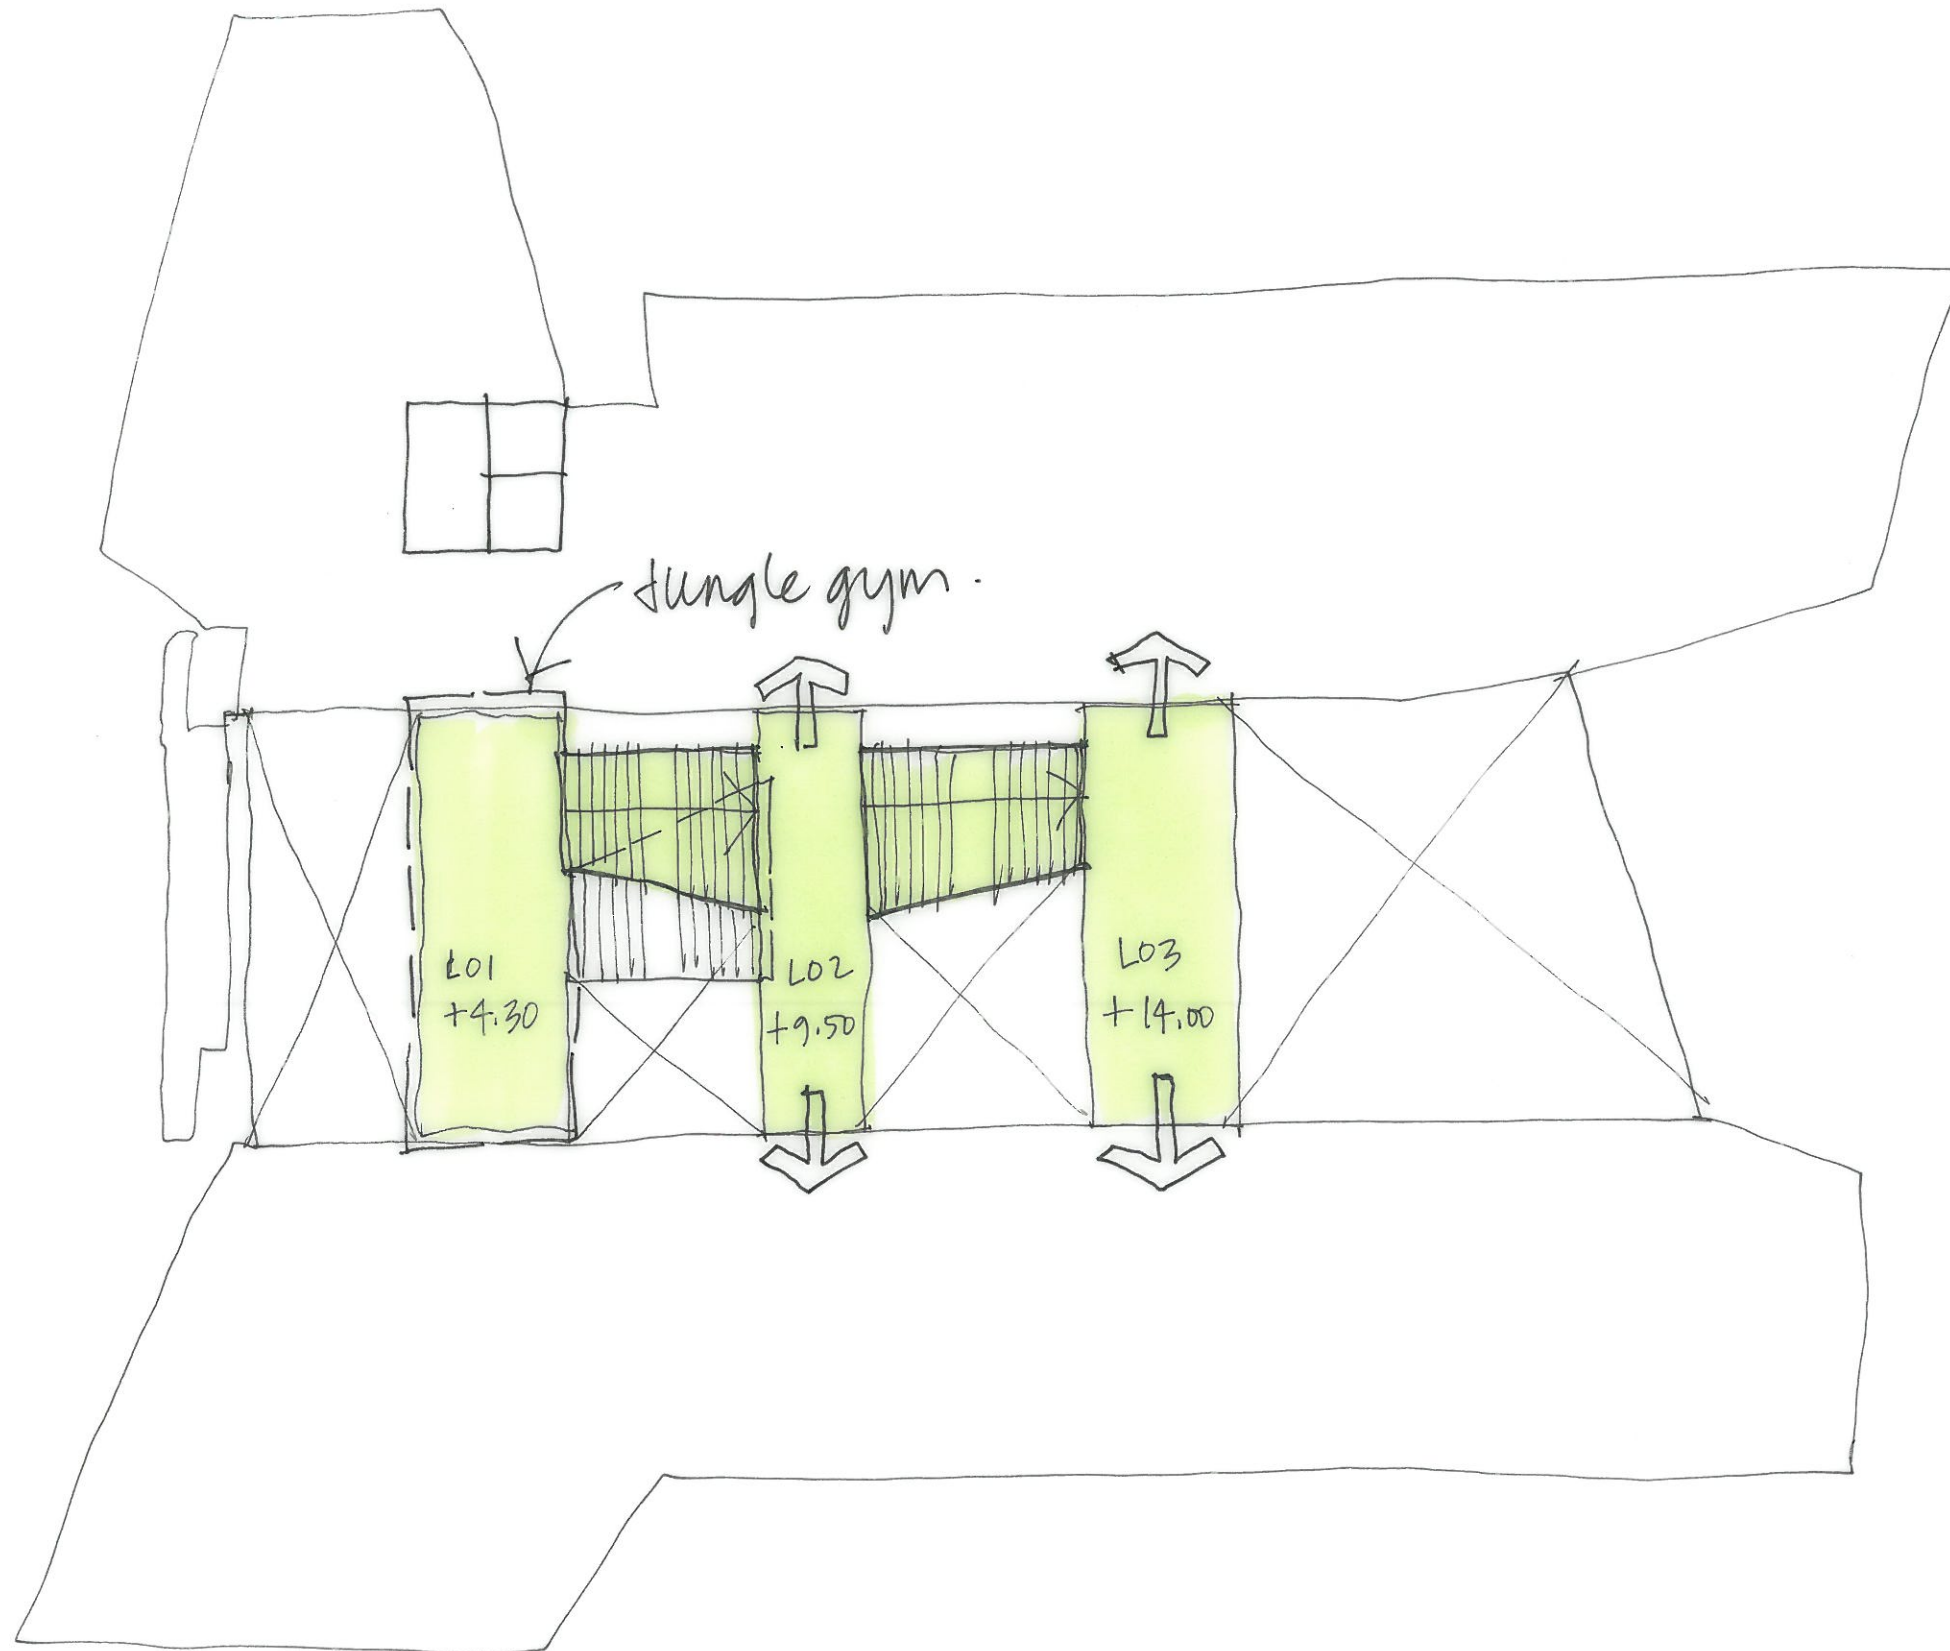

expressed truss system
over hall with integrated
bridges.

add extra
floor over
north wing
to make up
office/RHDS
area.

increase voids
over hall space
to create stronger
definitions.

two major bridges
to link north
and south strands
with meeting spaces
suspended between.

