




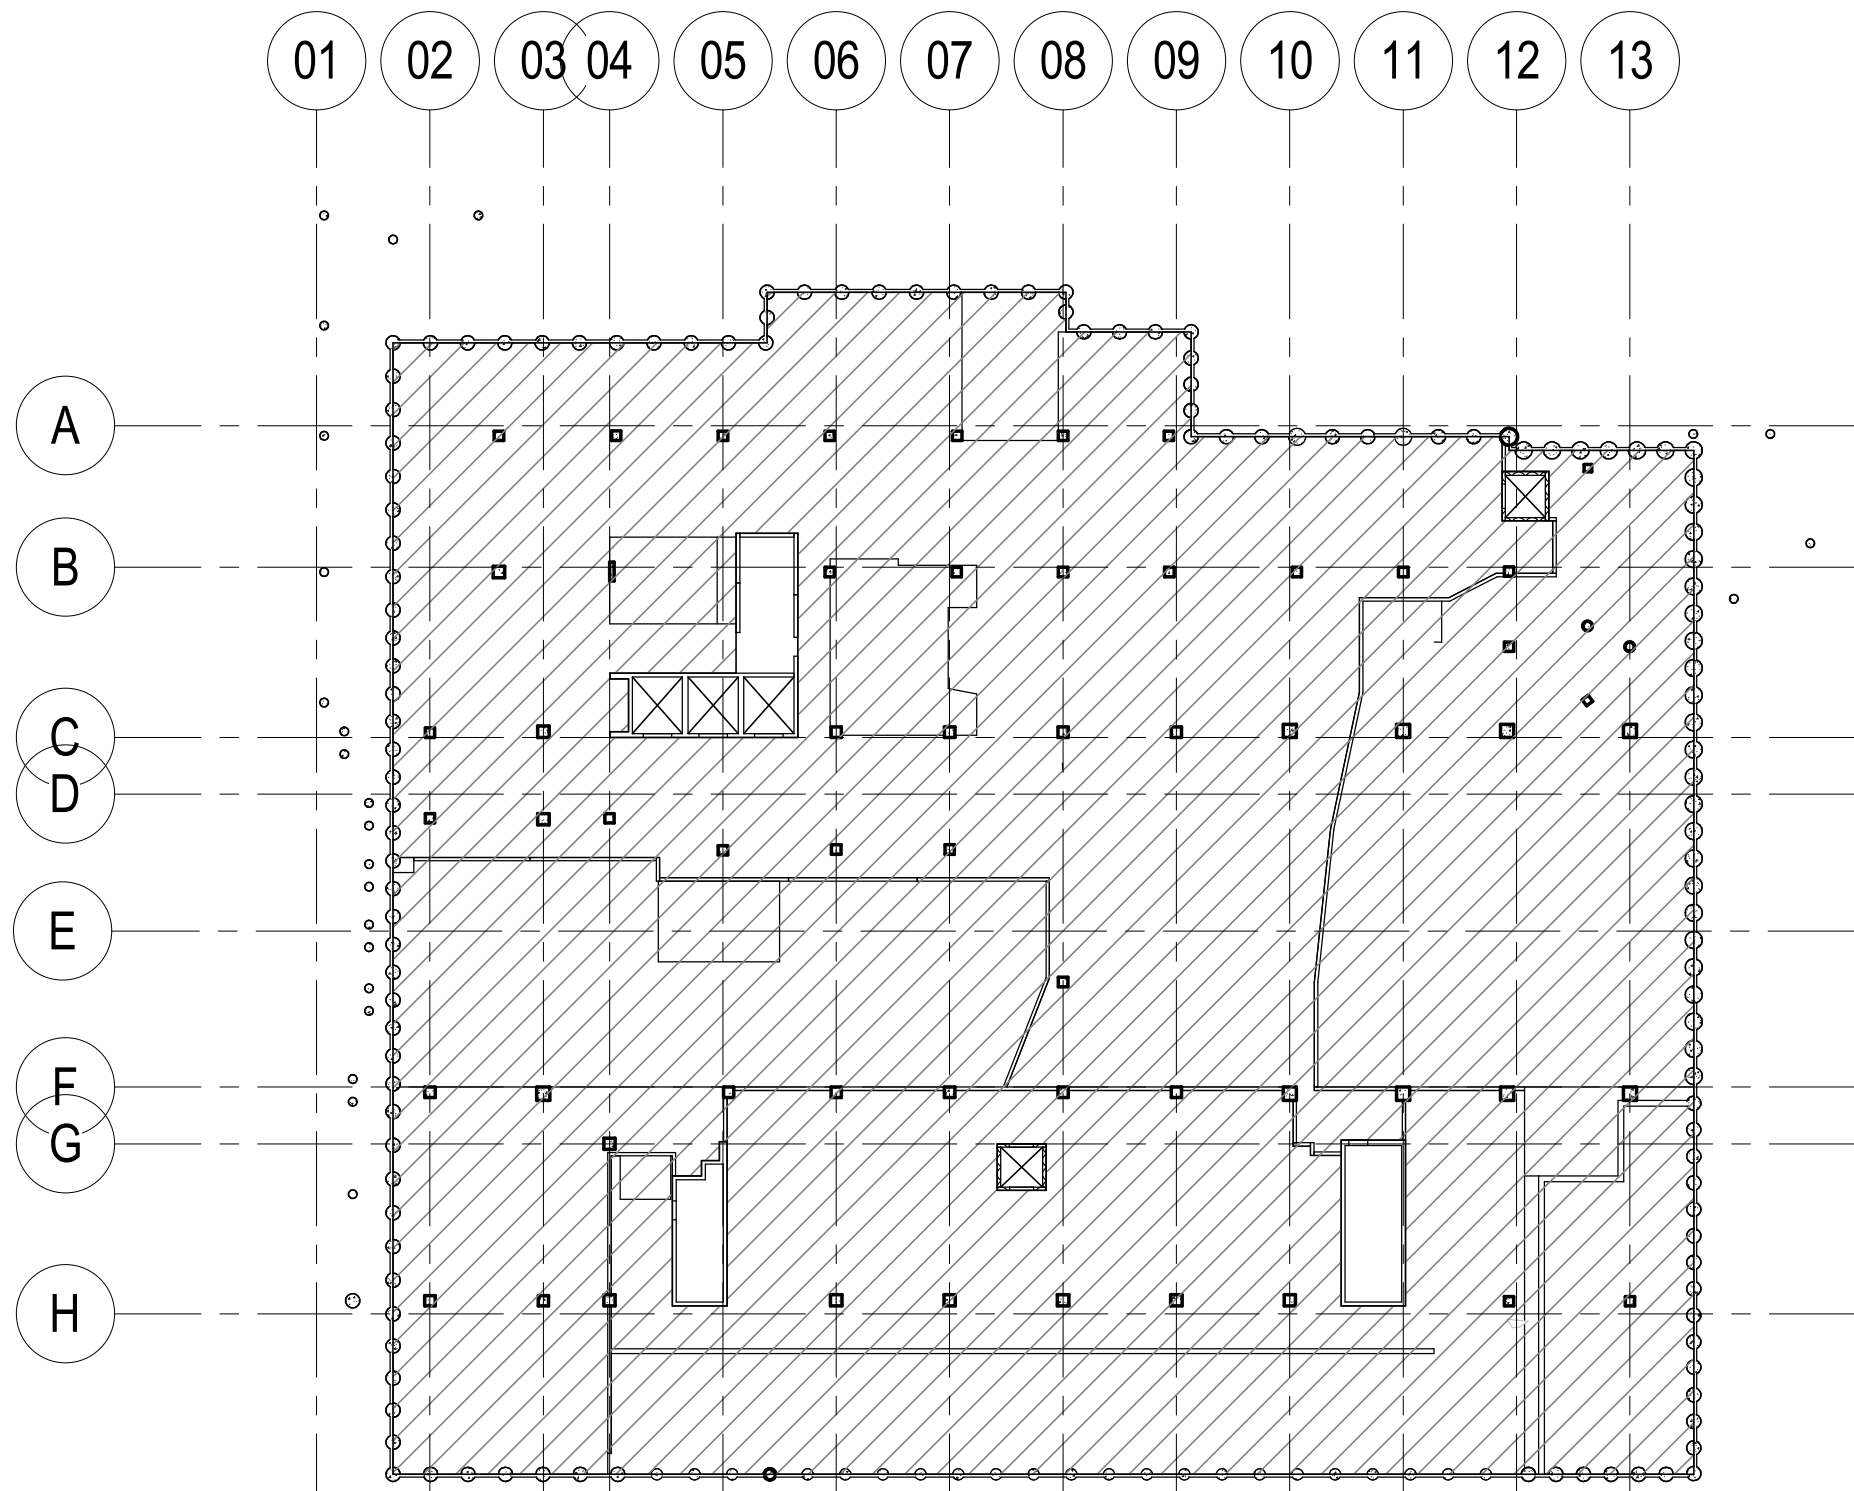


BASEMENT LOADING DIAGRAM
SCALE: 1:400

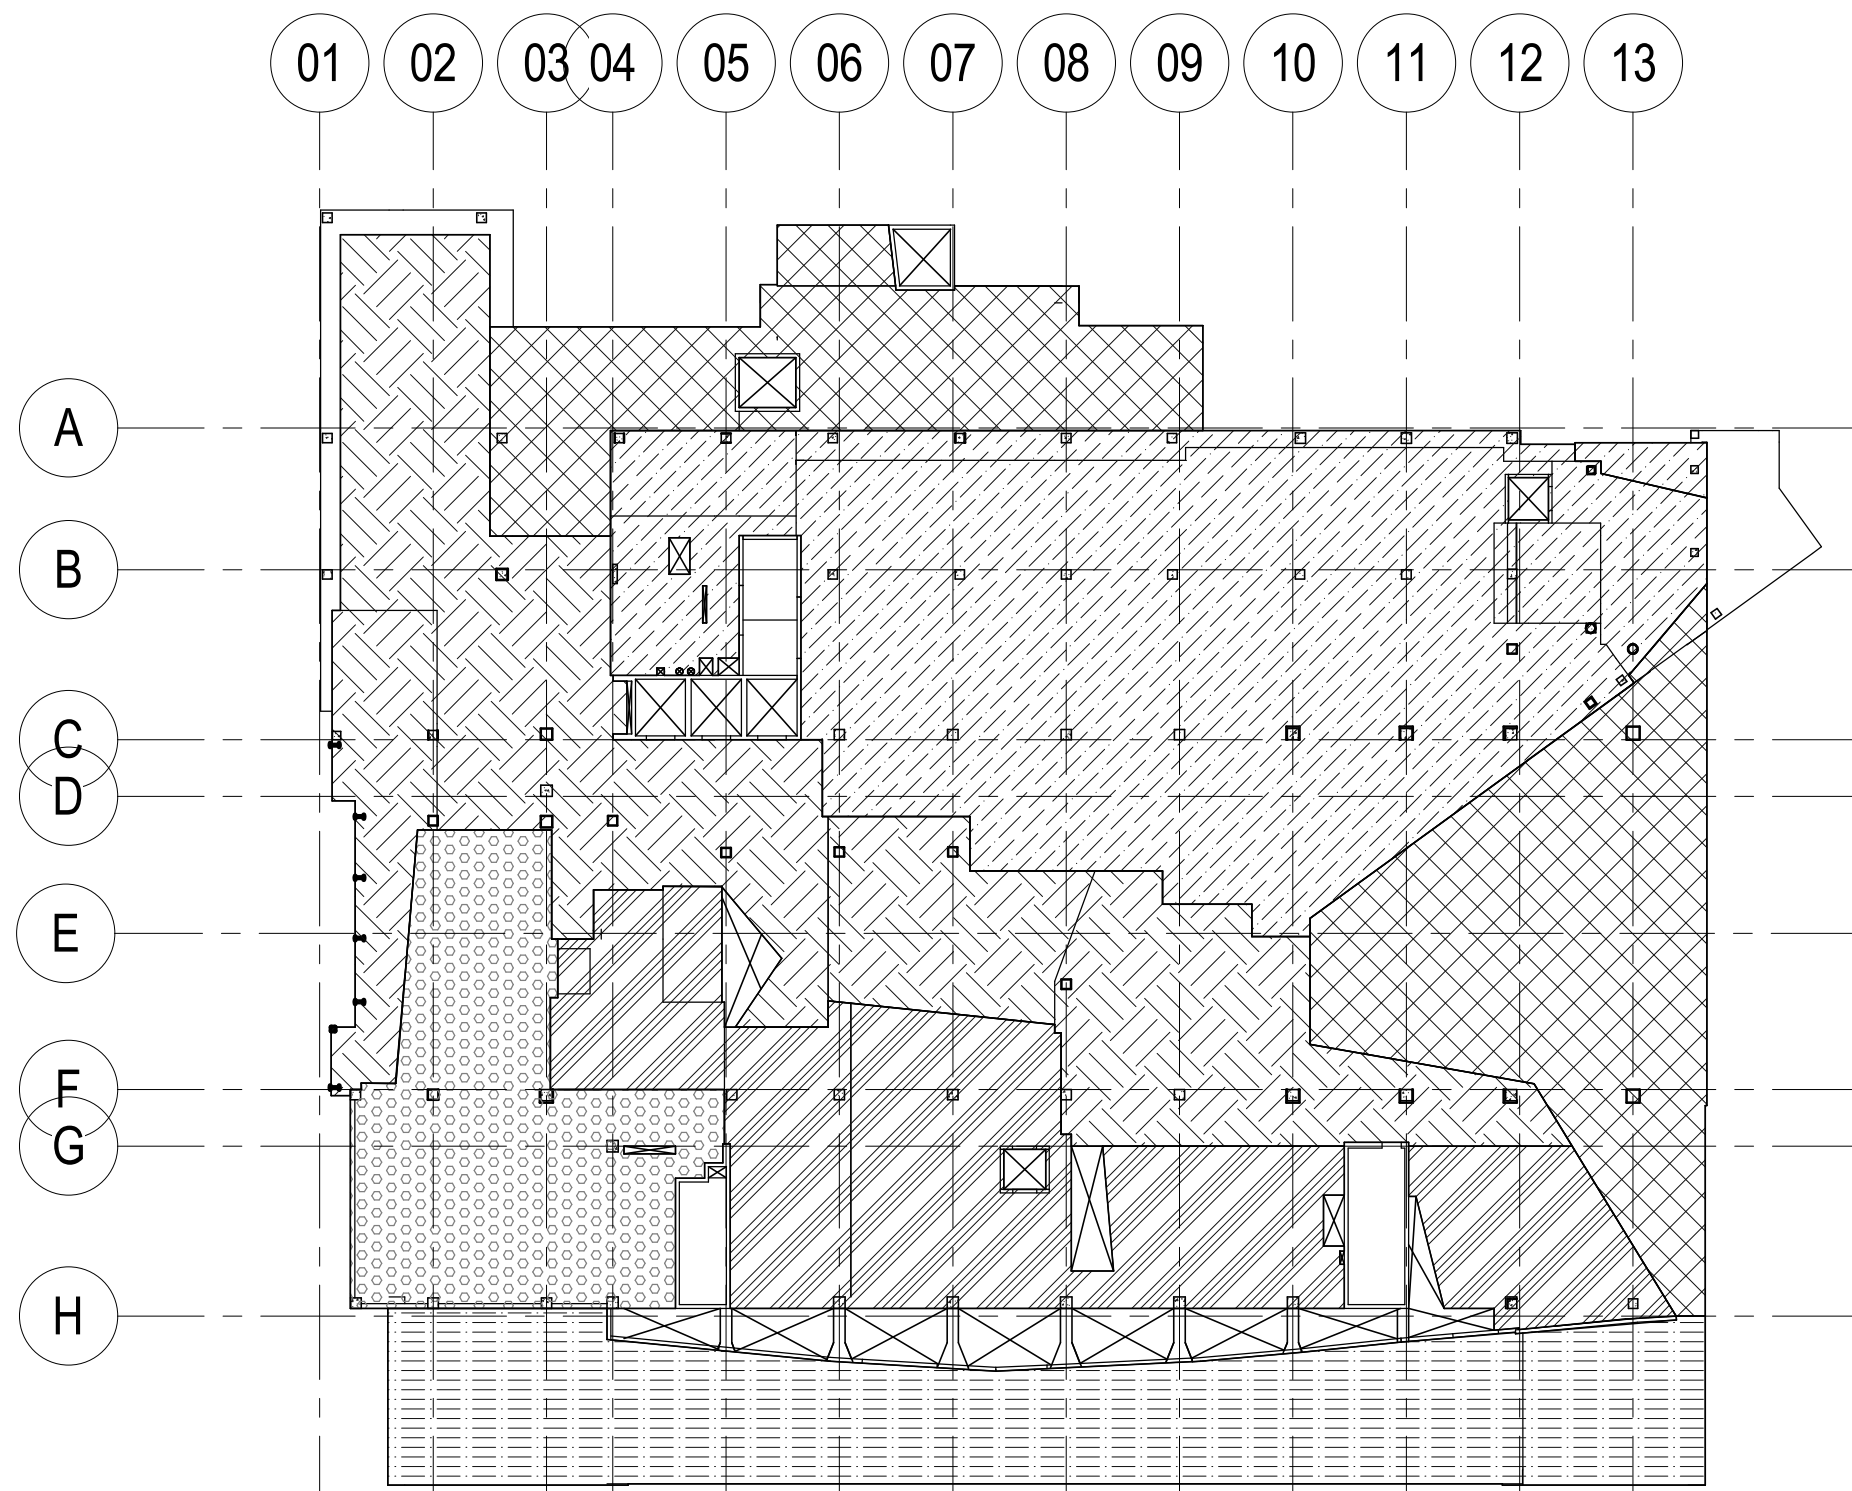


GROUND LOADING DIAGRAM
SCALE: 1:400

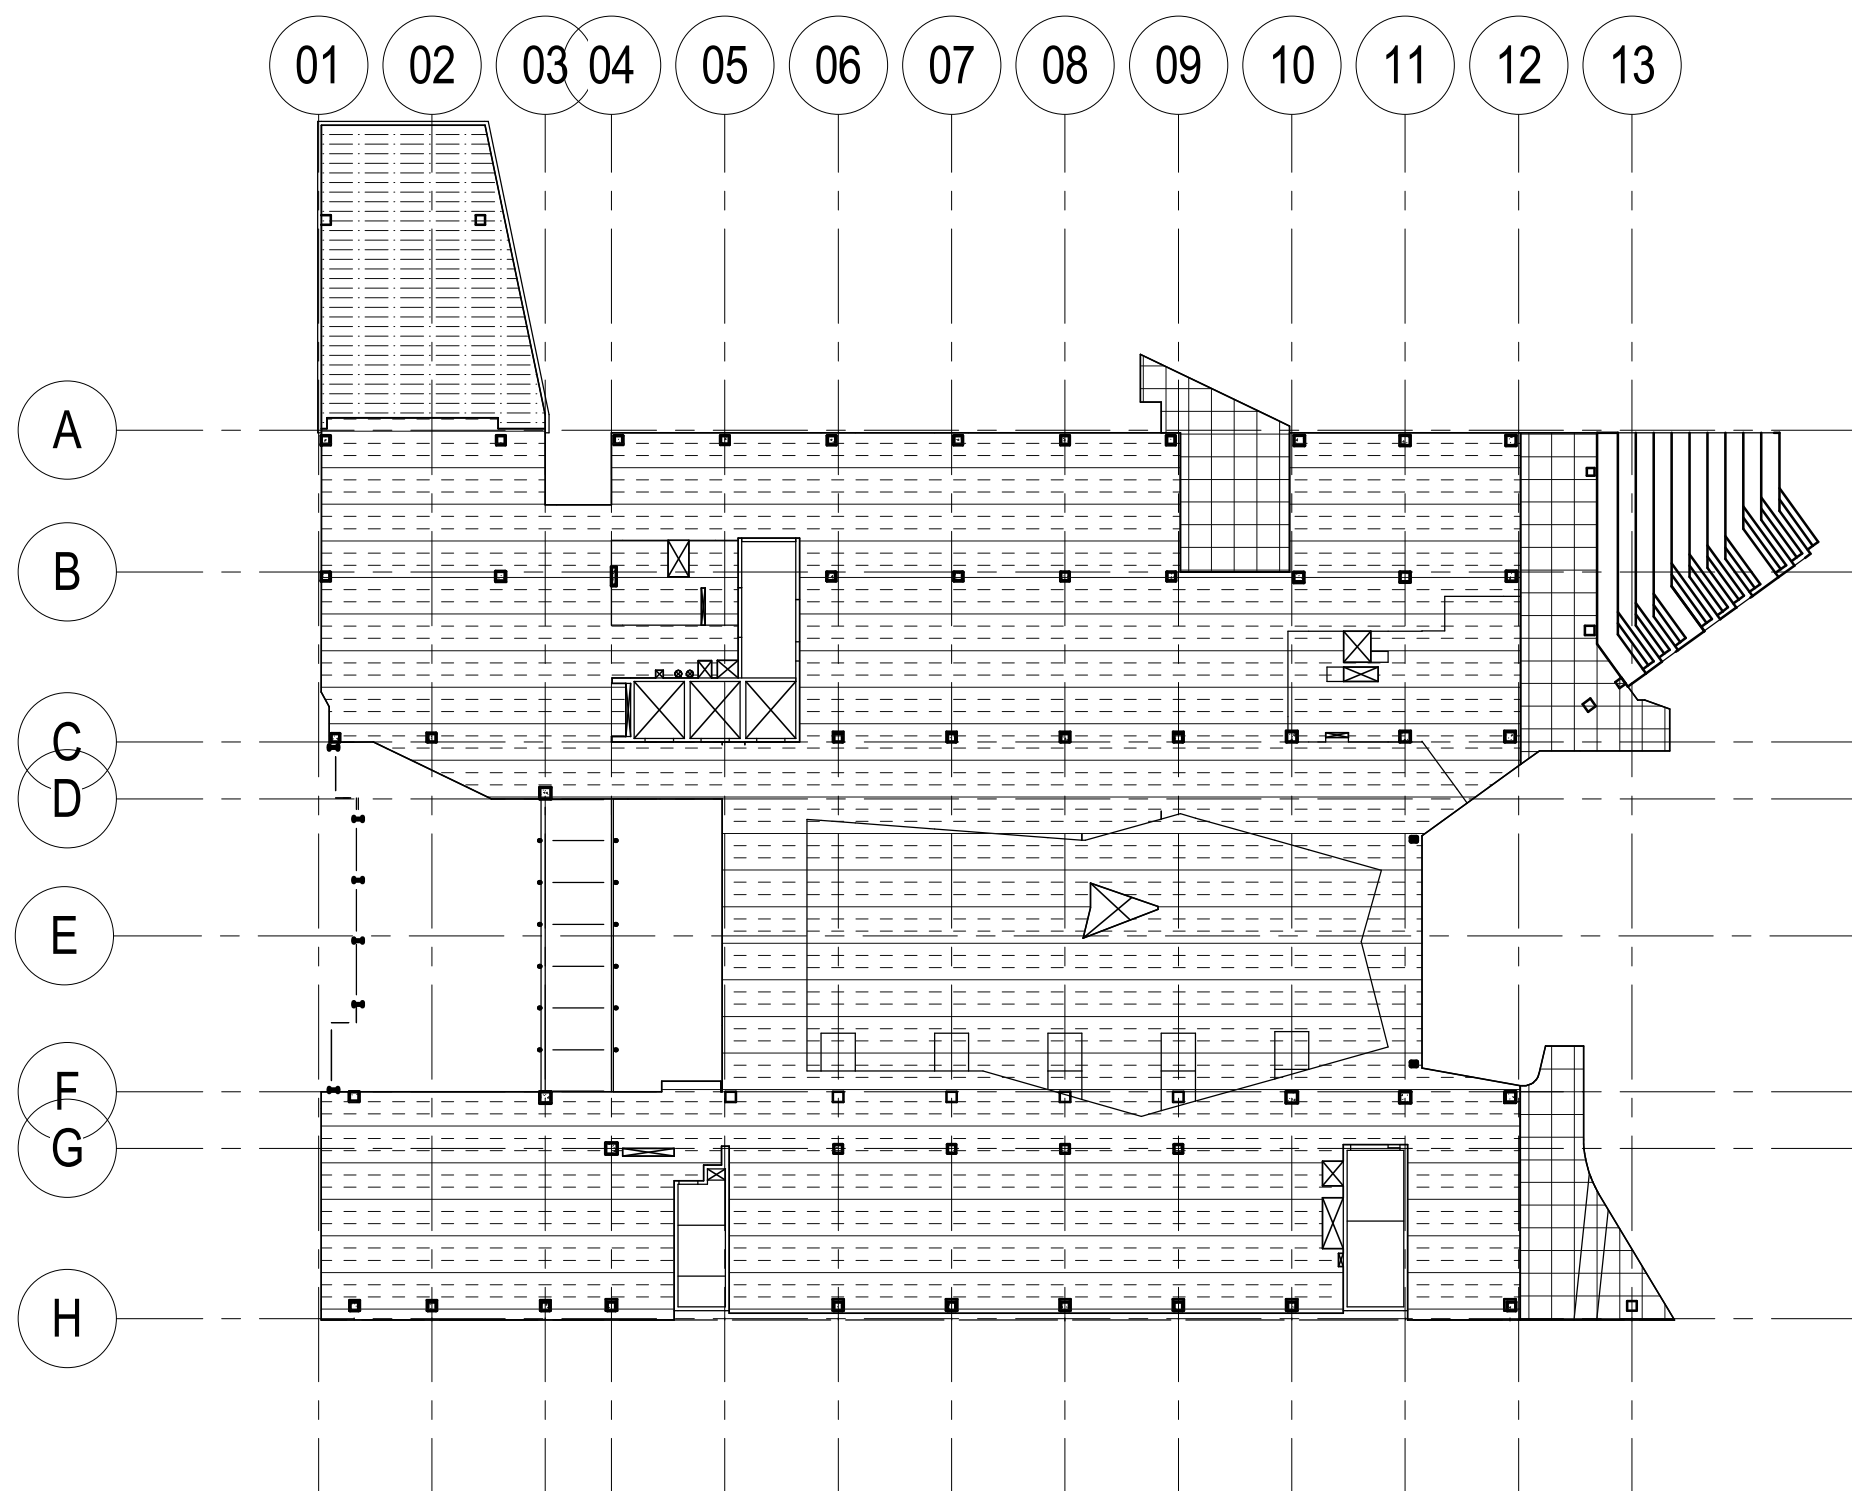


LEVEL 01 LOADING DIAGRAM
SCALE: 1:400

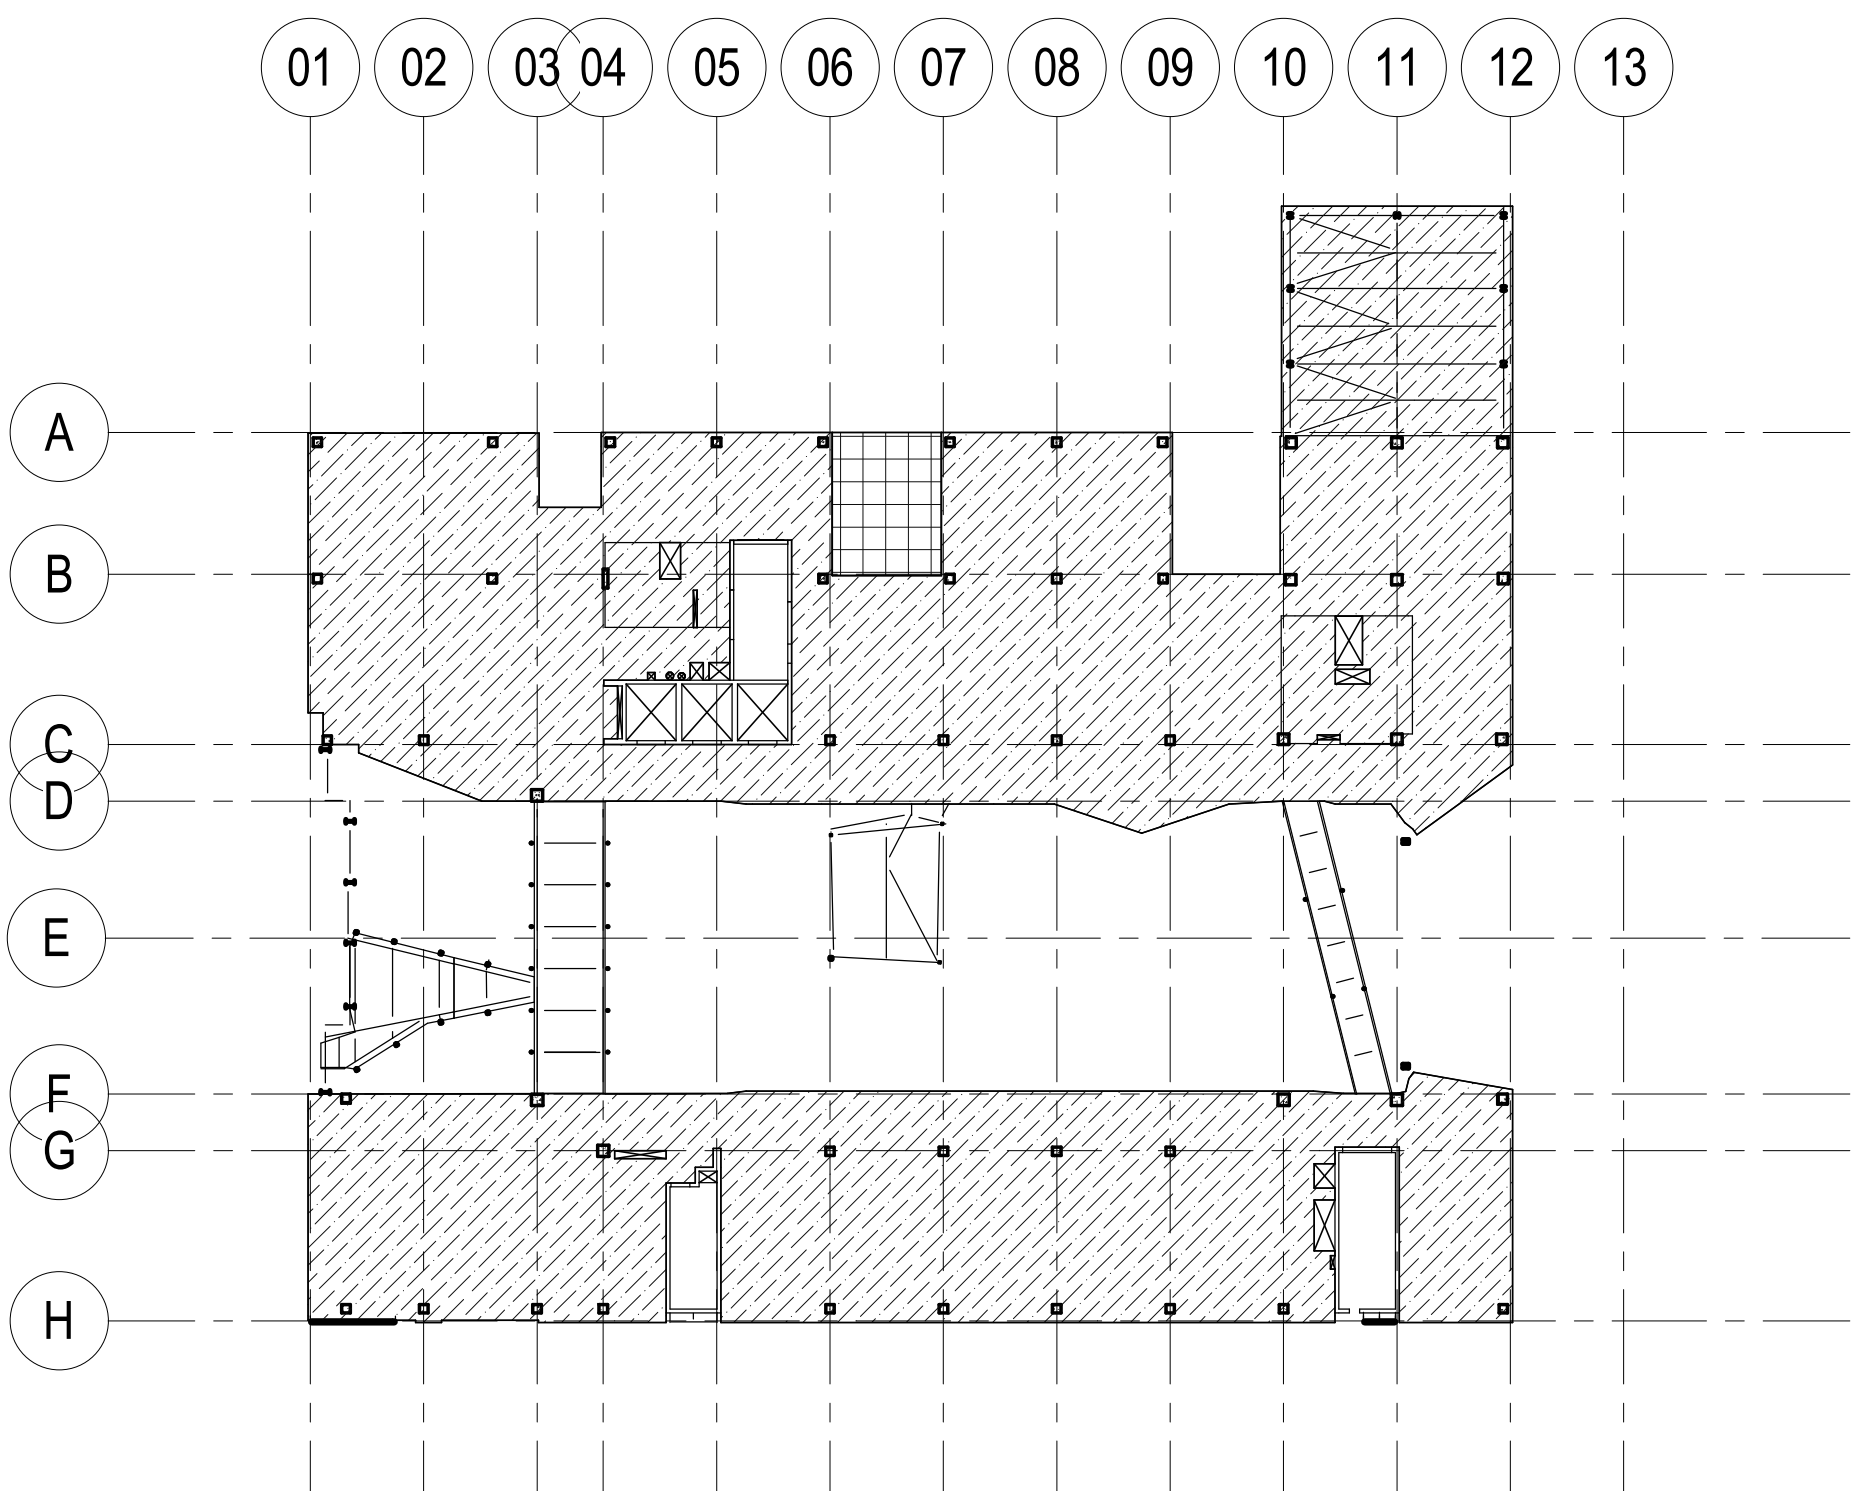


LEVEL 02 LOADING DIAGRAM
SCALE: 1:400

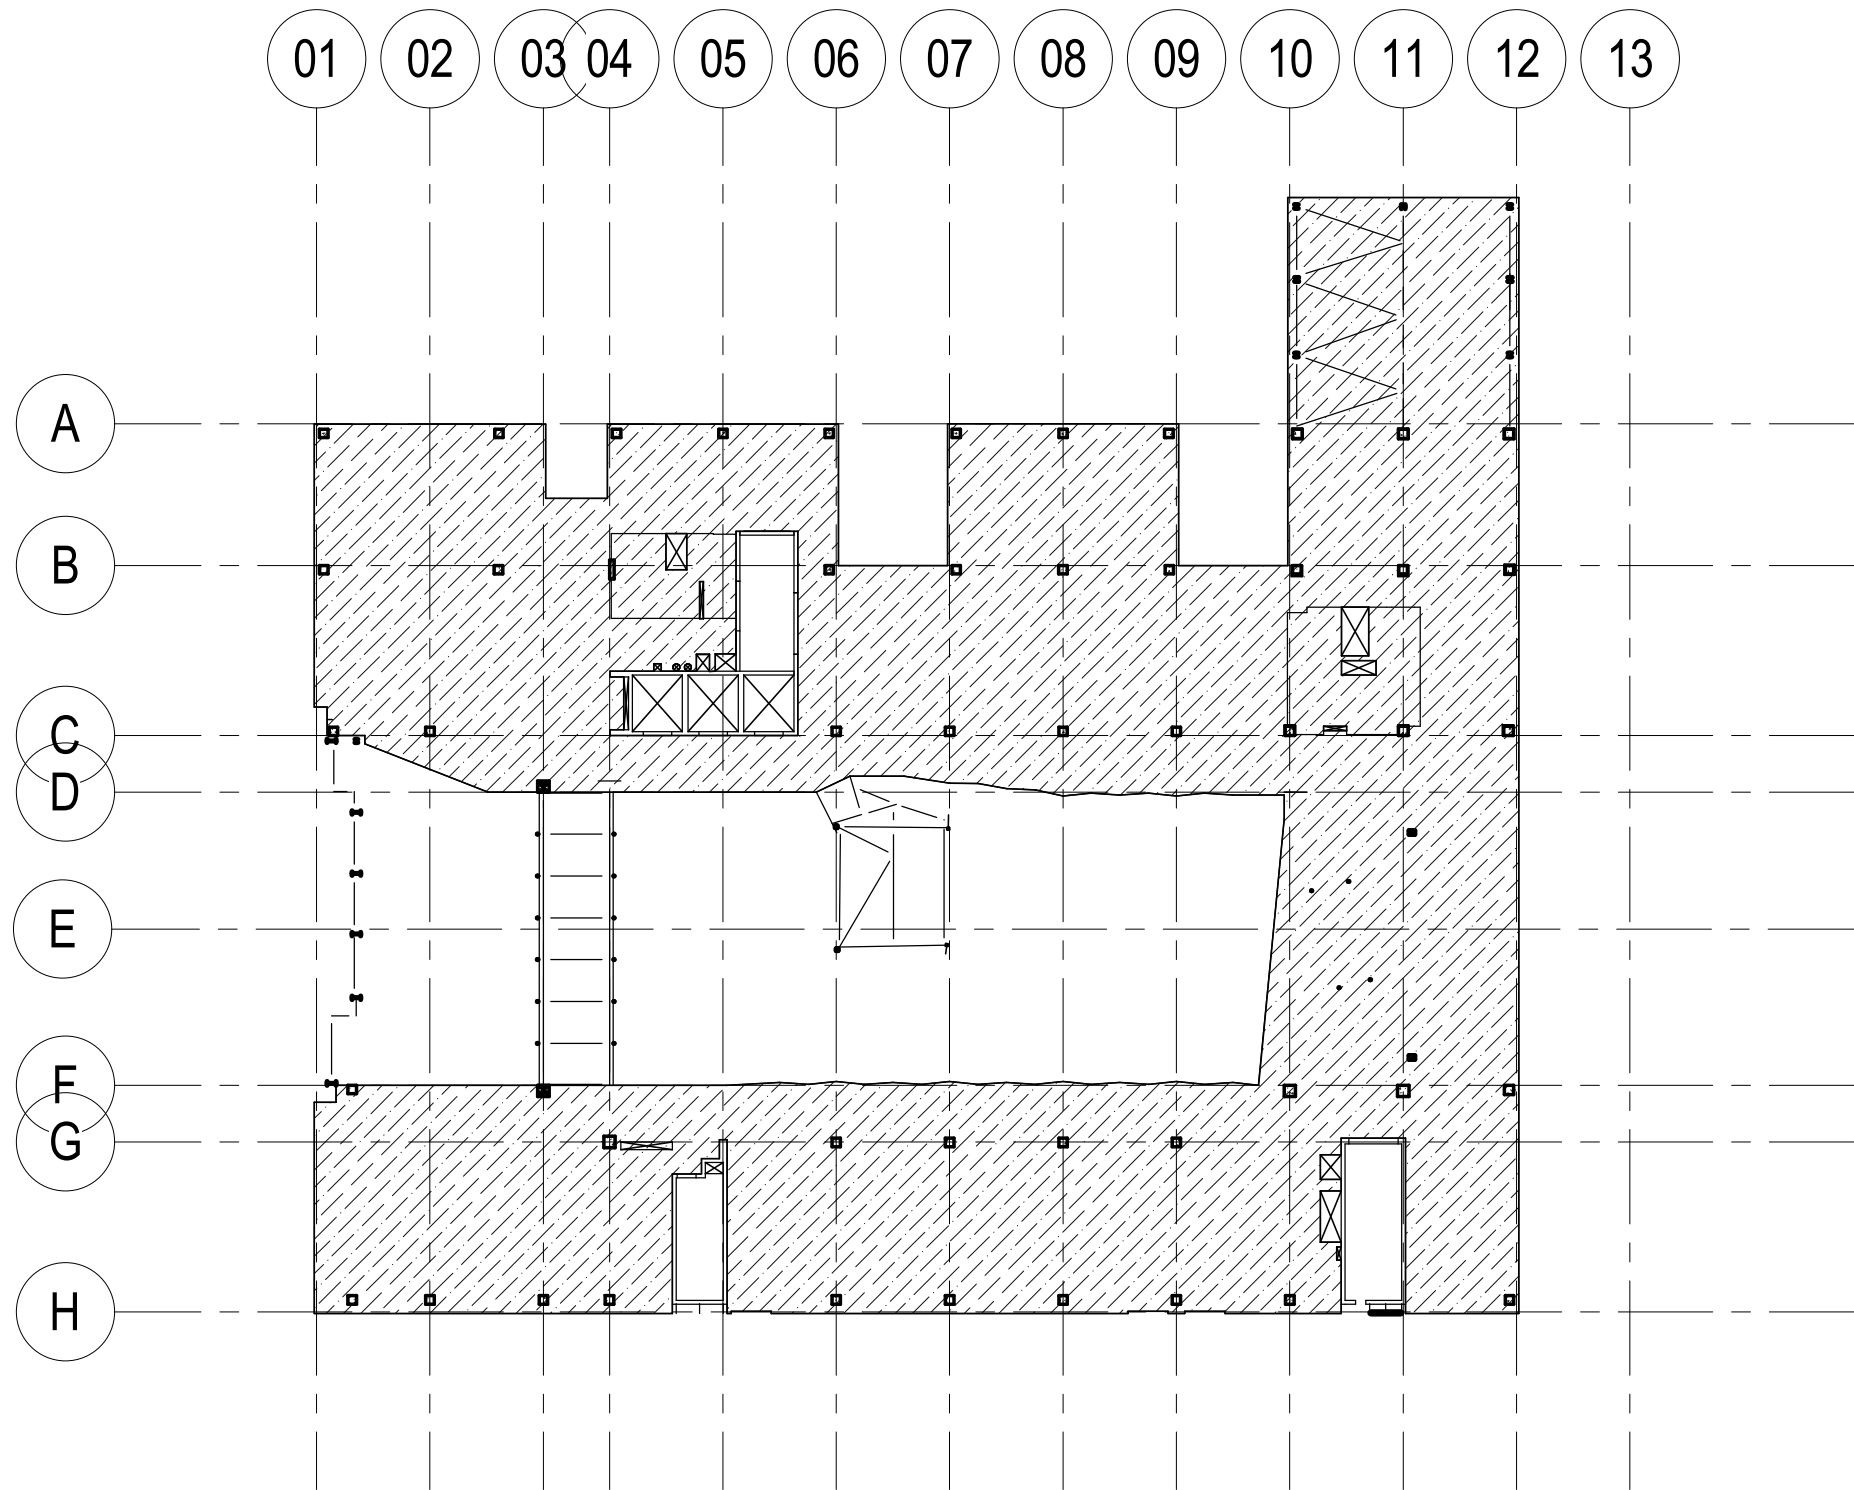

LEVEL 03 LOADING DIAGRAM
SCALE: 1:400

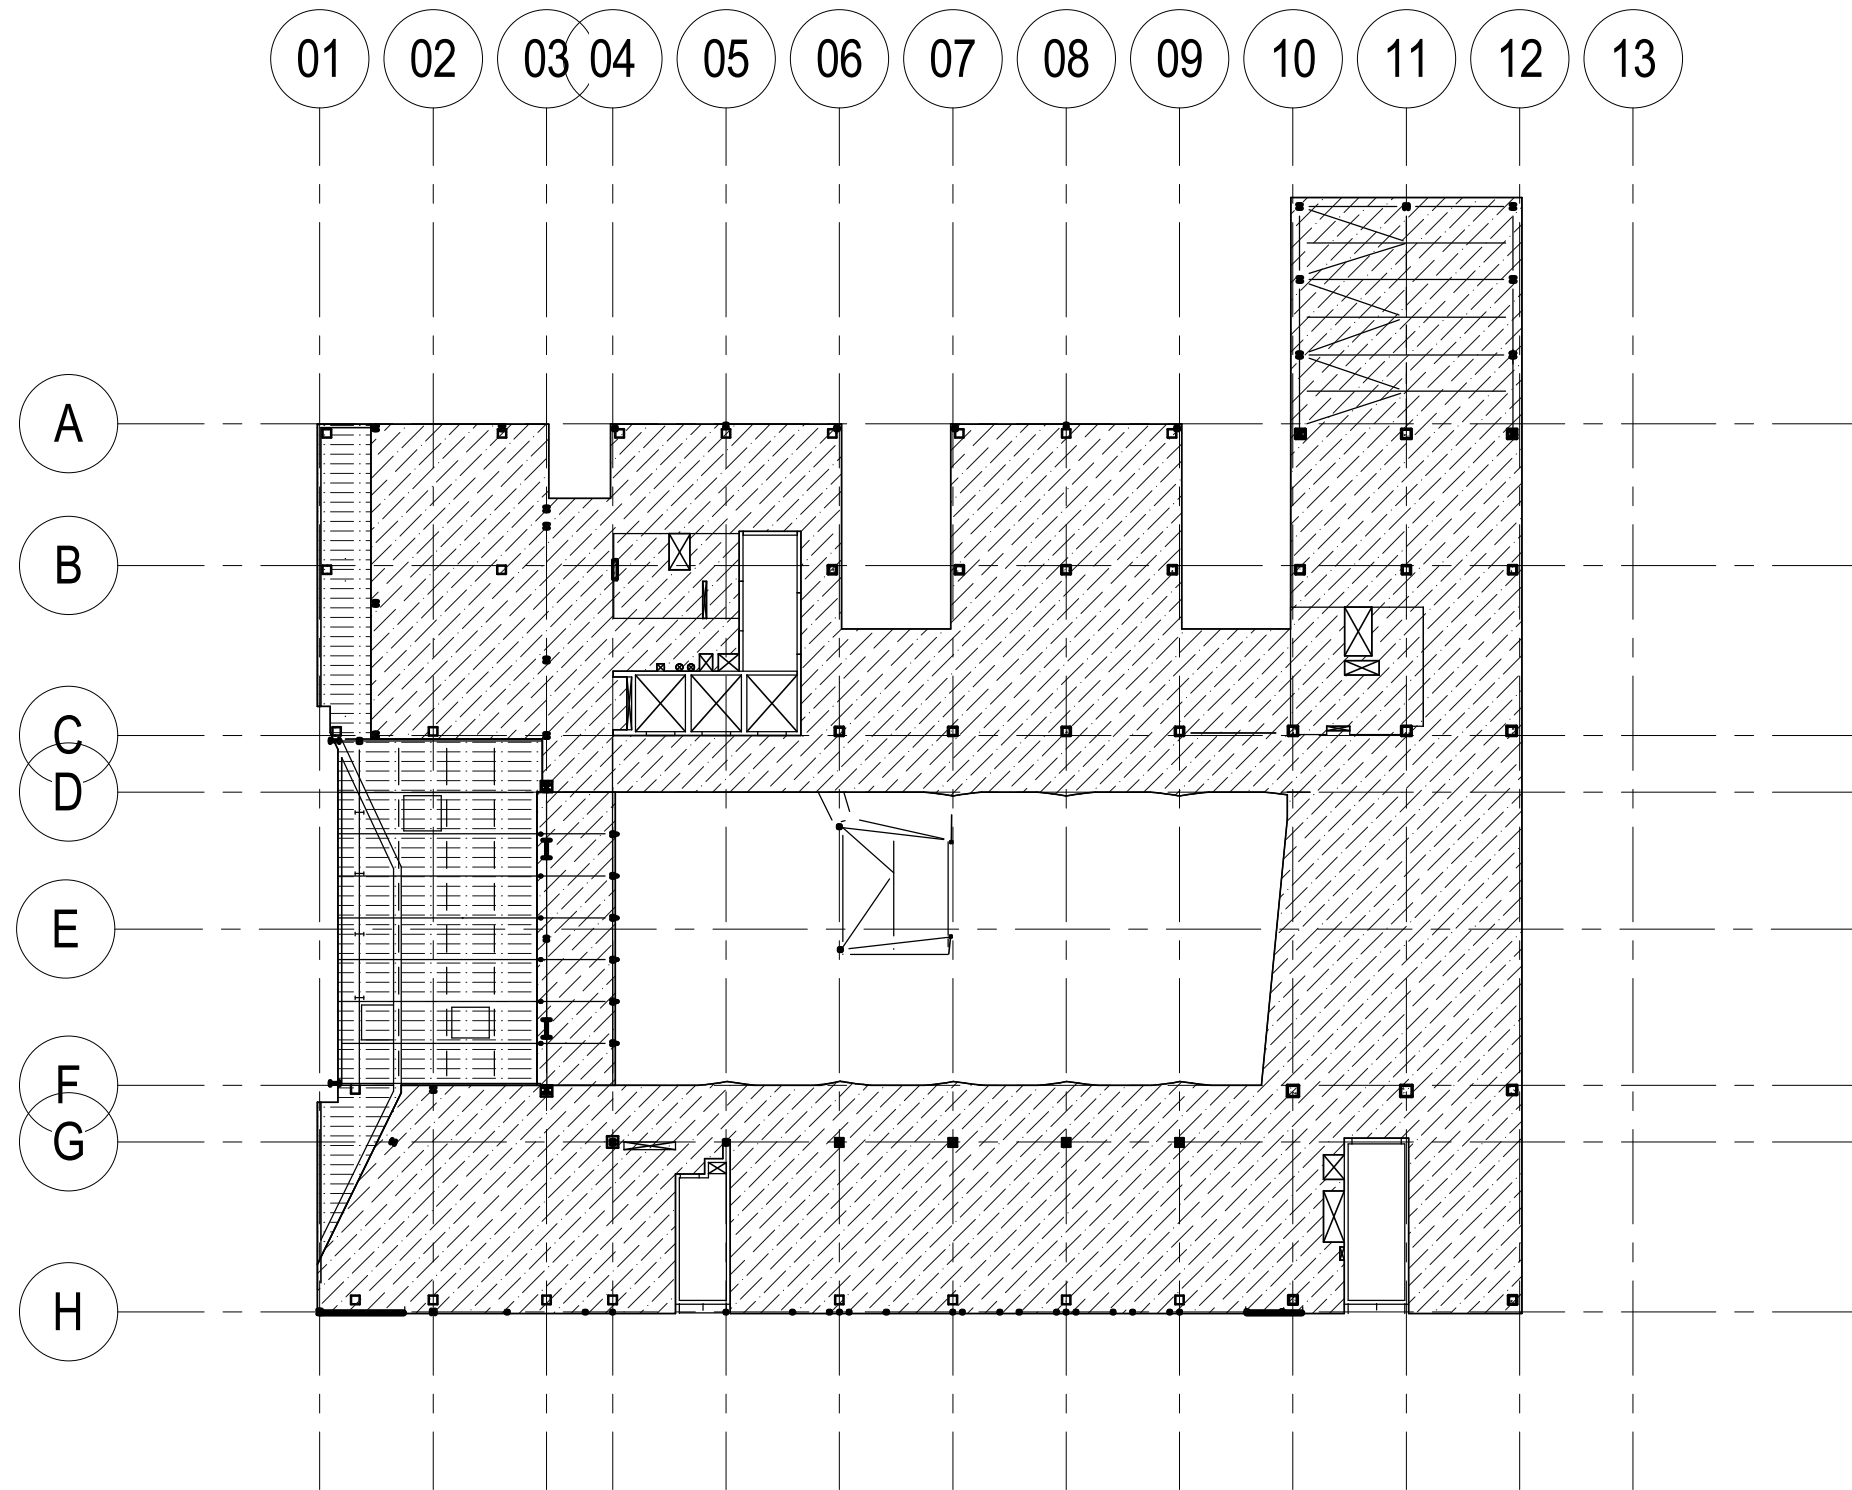

LEVEL 04 LOADING DIAGRAM
SCALE: 1:400

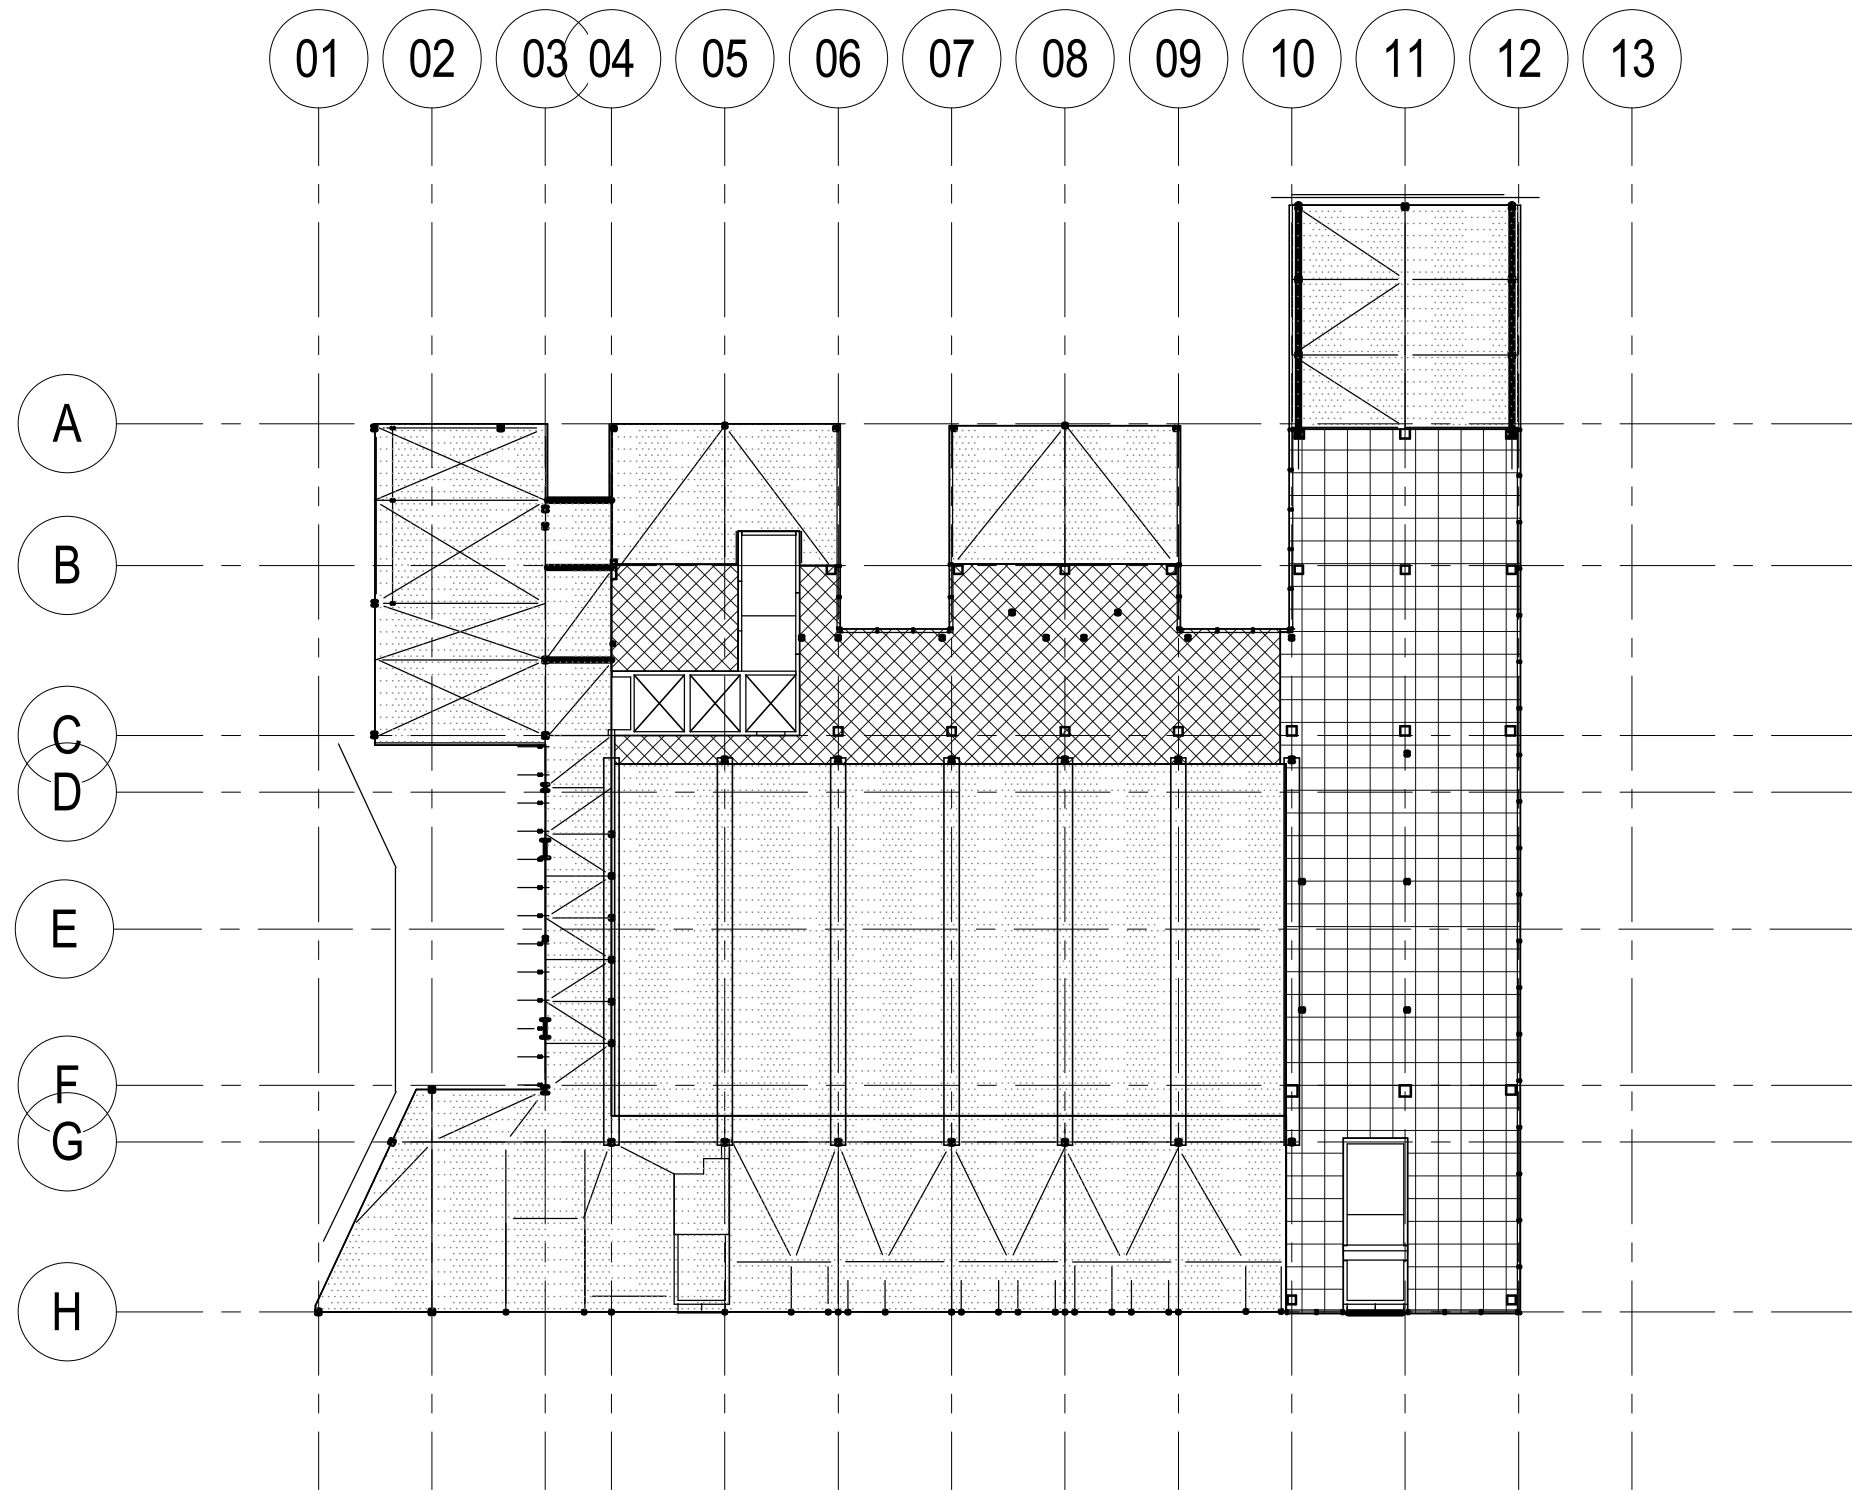


LEVEL 05 LOADING DIAGRAM
SCALE: 1:400

LEGEND

	LIVE LOAD: 0.25 kPa
	SUPERIMPOSED DEAD LOAD: 0.50 kPa
	LIVE LOAD: 4.0 kPa
	SUPERIMPOSED DEAD LOAD: 1.0 kPa
	LIVE LOAD: 4.0 kPa
	SUPERIMPOSED DEAD LOAD: 1.5 kPa
	LIVE LOAD: 5.0 kPa
	SUPERIMPOSED DEAD LOAD: 1.0 kPa
	LIVE LOAD: 5.0 kPa
	SUPERIMPOSED DEAD LOAD: 1.5 kPa
	LIVE LOAD: 5.0 kPa
	SUPERIMPOSED DEAD LOAD: 2.5 kPa
	LIVE LOAD: 5.0 kPa
	SUPERIMPOSED DEAD LOAD: 3.0 kPa
	LIVE LOAD: 5.0 kPa
	SUPERIMPOSED DEAD LOAD: 4.0 kPa
	LIVE LOAD: 5.0 kPa
	SUPERIMPOSED DEAD LOAD: 7.5 kPa
	LIVE LOAD: 7.0 kPa
	SUPERIMPOSED DEAD LOAD: 1.0 kPa
	LIVE LOAD: 7.0 kPa
	SUPERIMPOSED DEAD LOAD: 2.5 kPa
	LIVE LOAD: 5.0 kPa
	SUPERIMPOSED DEAD LOAD: 5.0 kPa
	LIVE LOAD: 7.5 kPa
	SUPERIMPOSED DEAD LOAD: 5.0 kPa
	LIVE LOAD: 7.5 kPa
	SUPERIMPOSED DEAD LOAD: 5.0 kPa

Rev	Description	By	Date	Rev	Description	By	Date	Rev	Description	By	Date	Rev	Description	By	Date
A	CONSTRUCTION ISSUE	BP	14.01.13												
1	ISSUED FOR INFORMATION	BP	25.09.12												

CONSTRUCTION ISSUE

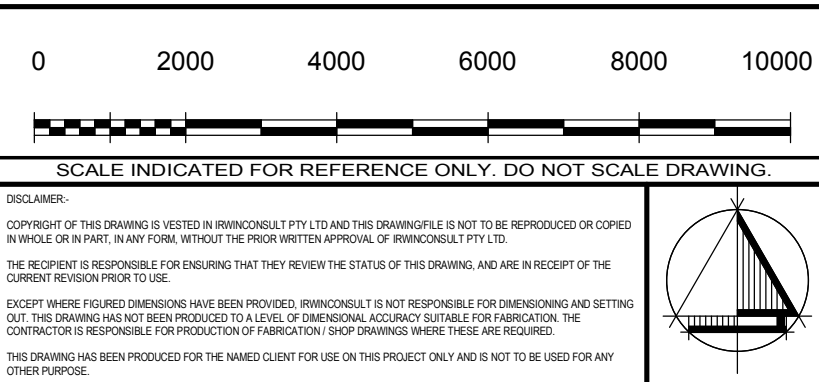

irwinconsult

Level 3, 289 Wellington Parade South
East Melbourne VIC 3002
t +61 3 9622 9700 f +61 3 9650 6664
mb@irwinconsult.com.au ABN 89 050 214 694

Project
FACULTY OF ARCHITECTURE
BUILDING AND PLANNING

Client
UNIVERSITY OF MELBOURNE
PARKVILLE CAMPUS

Drawing Title
LOADING DIAGRAMS

Date SEP. 2012	Drawn B.P.	Checked D.J.	Approved B.R.
Scales at A0 As indicated	Job No. 09ME0504	Sheet No. S003	Rev. A