
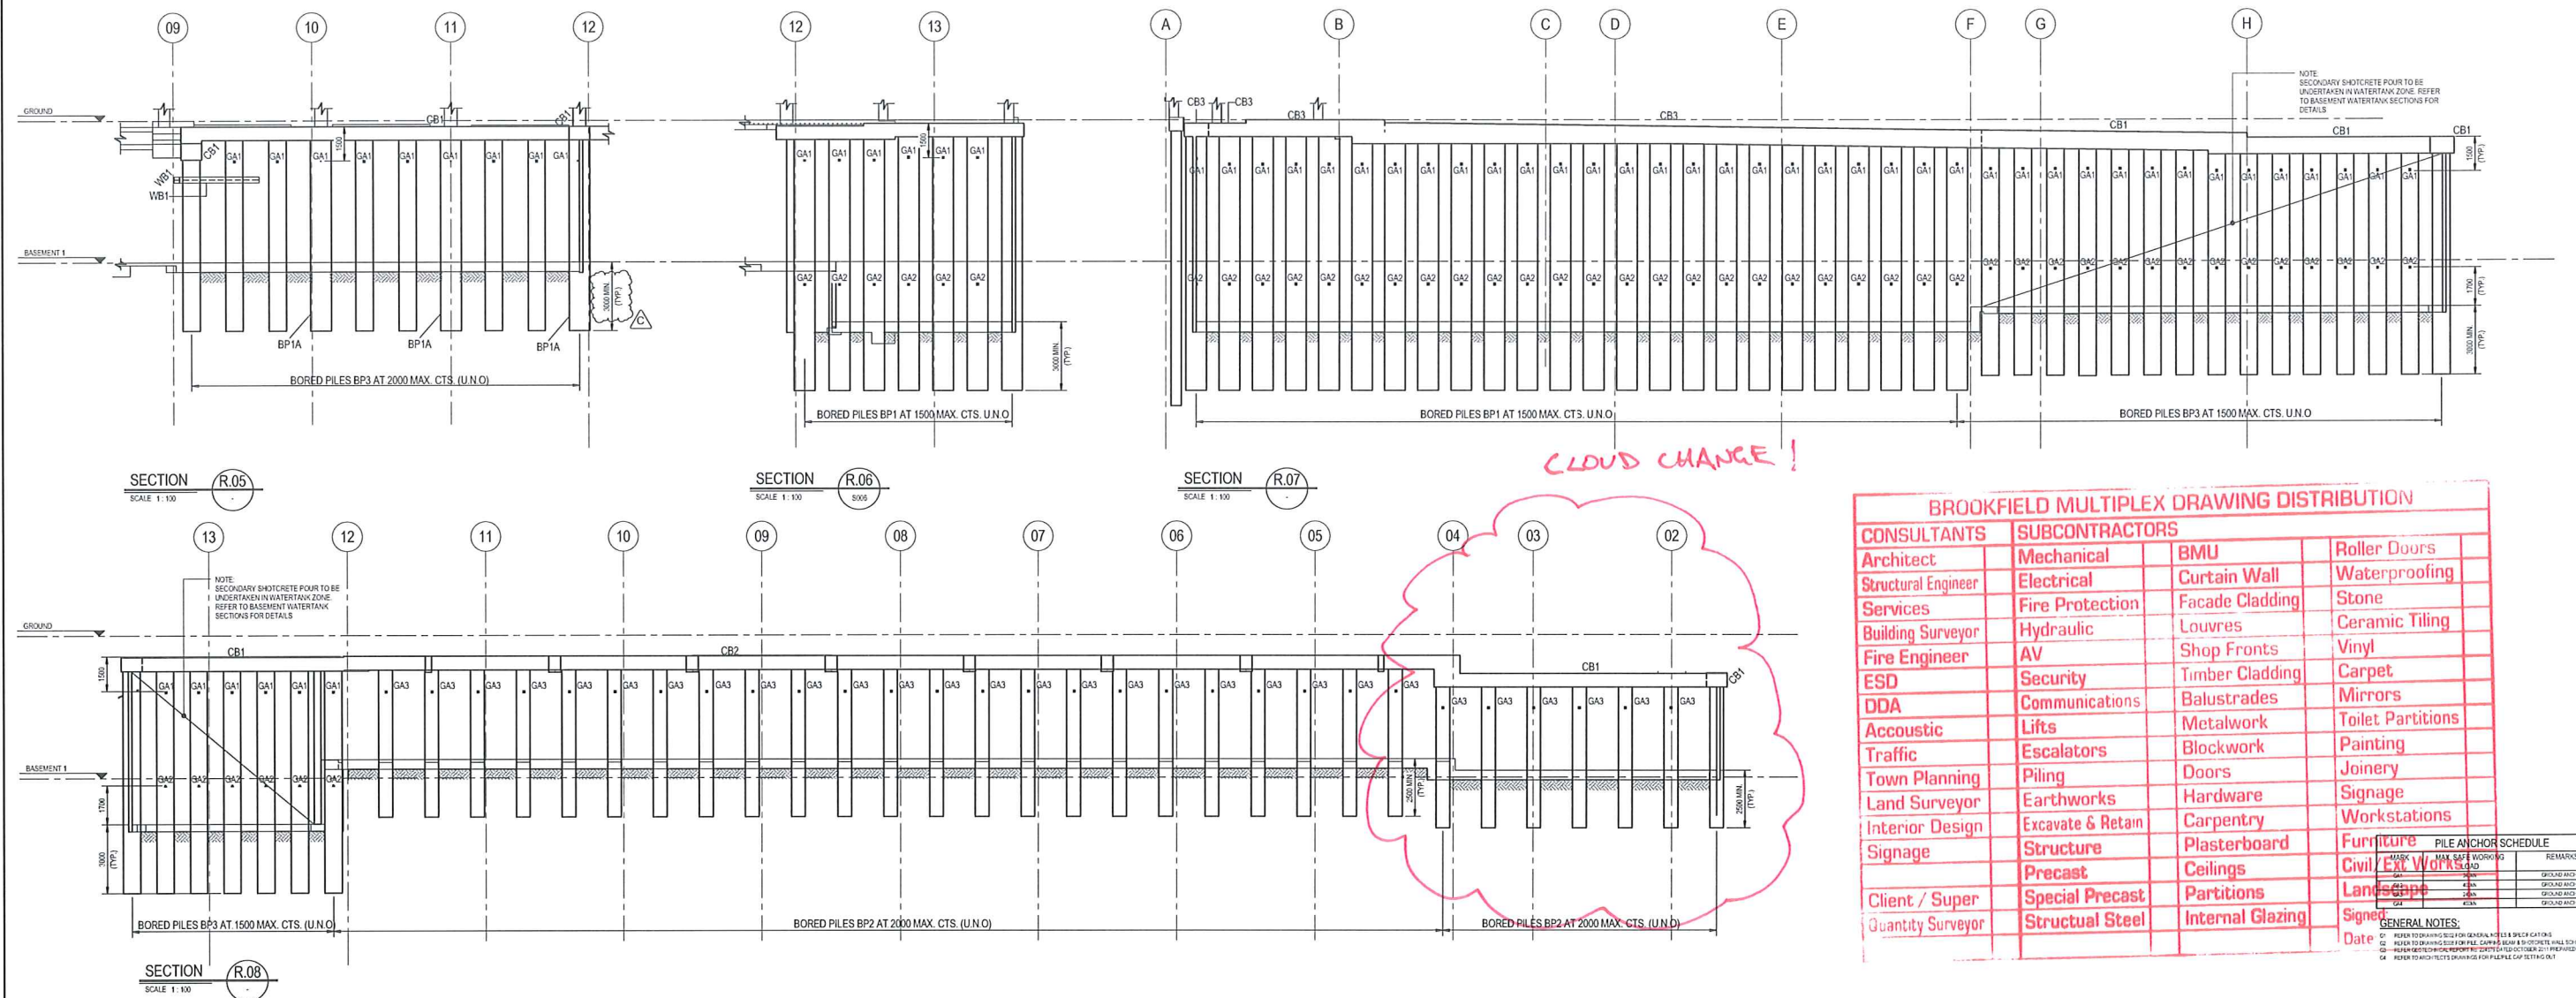


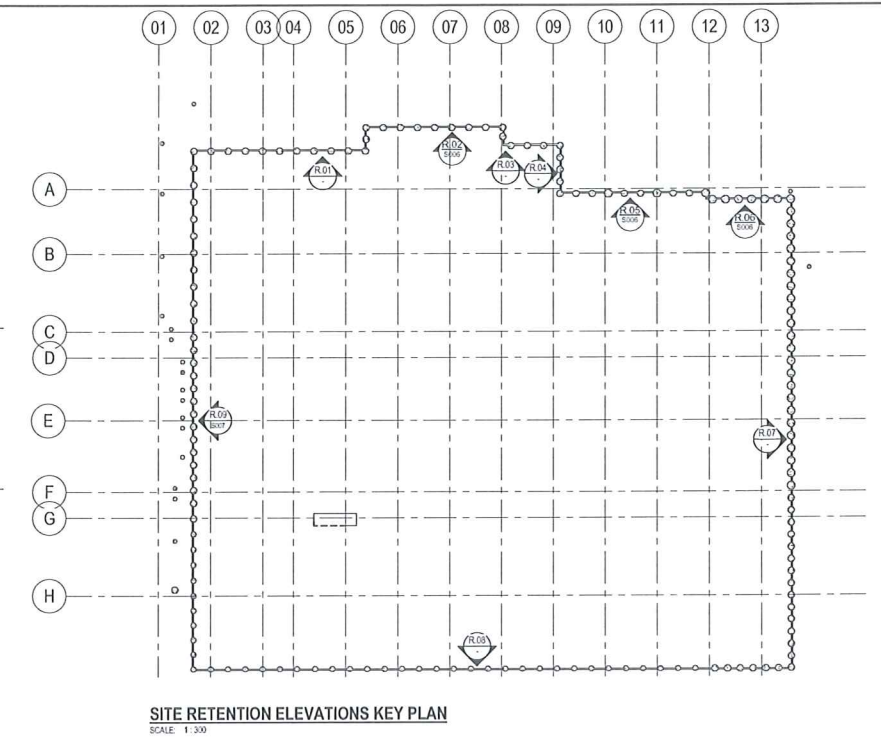

| BROOKFIELD MULTIPLEX DRAWING DISTRIBUTION |                   |                  |                    |  |  |
|-------------------------------------------|-------------------|------------------|--------------------|--|--|
| CONSULTANTS                               |                   | SUBCONTRACTORS   |                    |  |  |
| Architect                                 | Mechanical        | BMU              | Roller Doors       |  |  |
| Structural Engineer                       | Electrical        | Curtain Wall     | Waterproofing      |  |  |
| Services                                  | Fire Protection   | Facade Cladding  | Stone              |  |  |
| Building Surveyor                         | Hydraulic         | Louvres          | Ceramic Tiling     |  |  |
| Fire Engineer                             | AV                | Shop Fronts      | Vinyl              |  |  |
| ESD                                       | Security          | Timber Cladding  | Carpet             |  |  |
| DDA                                       | Communications    | Balustrades      | Mirrors            |  |  |
| Acoustic                                  | Lifts             | Metalwork        | Toilet Partitions  |  |  |
| Traffic                                   | Escalators        | Blockwork        | Painting           |  |  |
| Town Planning                             | Piling            | Doors            | Joinery            |  |  |
| Land Surveyor                             | Earthworks        | Hardware         | Signage            |  |  |
| Interior Design                           | Excavate & Retain | Carpentry        | Workstations       |  |  |
| Signage                                   | Structure         | Plasterboard     | Furniture          |  |  |
|                                           | Precast           | Ceilings         | Civil / Electrical |  |  |
| Client / Super                            | Special Precast   | Partitions       | Landscaping        |  |  |
| Quantity Surveyor                         | Structural Steel  | Internal Glazing | Signage            |  |  |
|                                           |                   |                  | Date               |  |  |

| PILE ANCHOR SCHEDULE   |               |  |
|------------------------|---------------|--|
| MAX. SAFE WORKING LOAD | REMARKS       |  |
| 1000kN                 | GROUND AND ON |  |
| 2000kN                 | GROUND AND ON |  |
| 3000kN                 | GROUND AND ON |  |
| 4000kN                 | GROUND AND ON |  |
| 5000kN                 | GROUND AND ON |  |


**GENERAL NOTES:**

1. REFER TO DRAWING SETS FOR GENERAL NOTES & SPECIFICATIONS

2. REFER TO DRAWING SETS FOR PILE CAPSING BEAM & PROTECTIVE WALL TO CHAIRS

3. REFER TO CONTRACT FOR PROTECTIVE COATINGS TO ALL EXPOSED STEEL

4. REFER TO CONTRACT FOR ANCHOR BOLTS & BUSHES AS NOTED

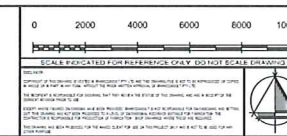[illegible]

**irwinconsult**  
Level 3, 269 Wellington Parade South  
East Melbourne VIC 3002  
t +61 3 9622 9700 f +61 3 9650 6664  
mb@irwinconsult.com.au ABN 69 050 214 894

|         |                                                  |
|---------|--------------------------------------------------|
| Project | FACULTY OF ARCHITECTURE<br>BUILDING AND PLANNING |
| Client  | UNIVERSITY OF MELBOURNE<br>PARKVILLE CAMPUS      |

|                                                             |                    |                  |                 |
|-------------------------------------------------------------|--------------------|------------------|-----------------|
| Drawing Title<br><b>SITE RETENTION ELEVATIONS - SHEET 1</b> |                    |                  |                 |
| Date<br>04/12/12                                            | Drawn<br>B P       | Checked<br>D I   | Approved<br>B R |
| Scales at A0<br>As indicated                                | Job No<br>09ME0504 | Sheet No<br>S006 | Rev.<br>C       |