
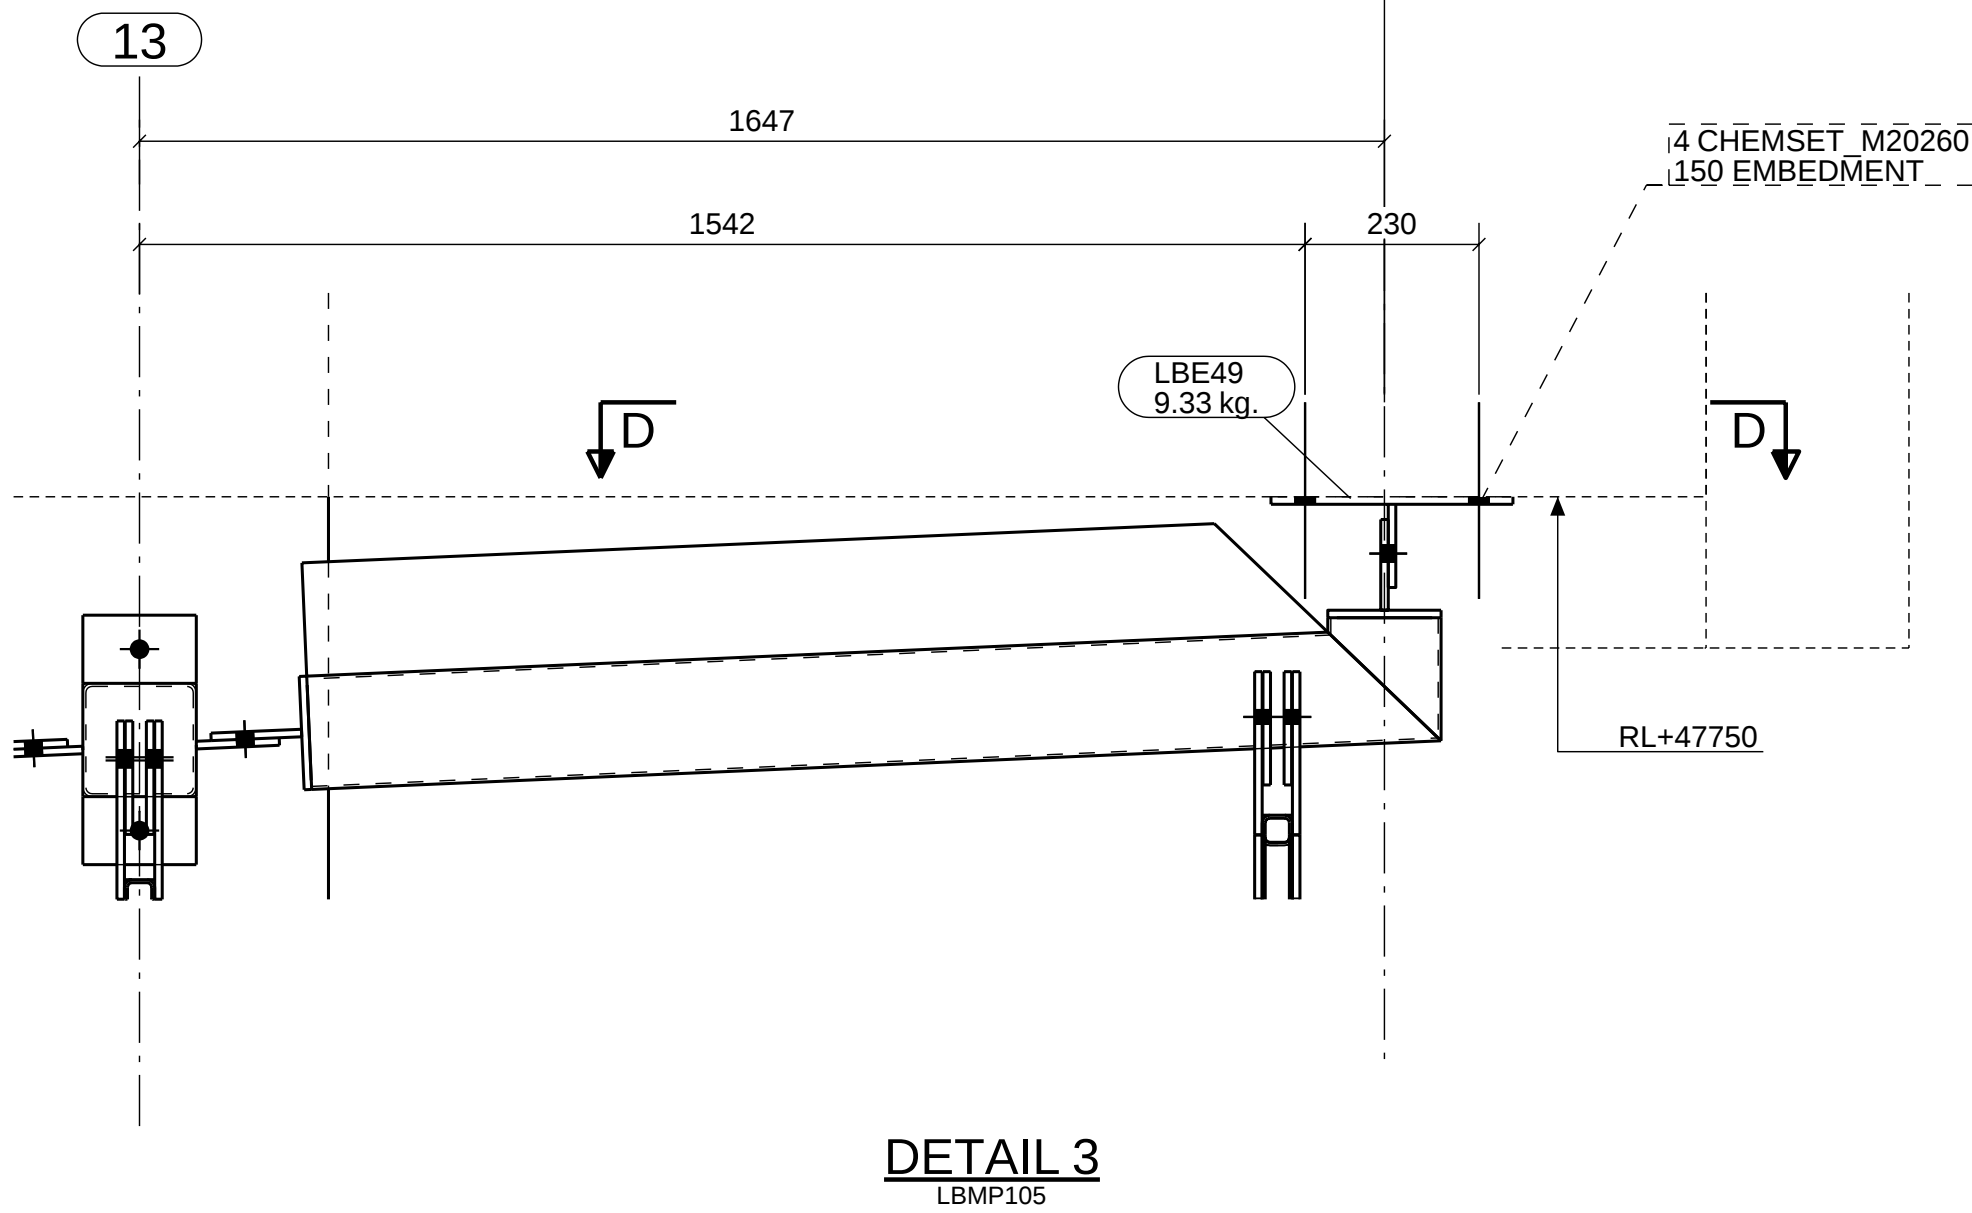
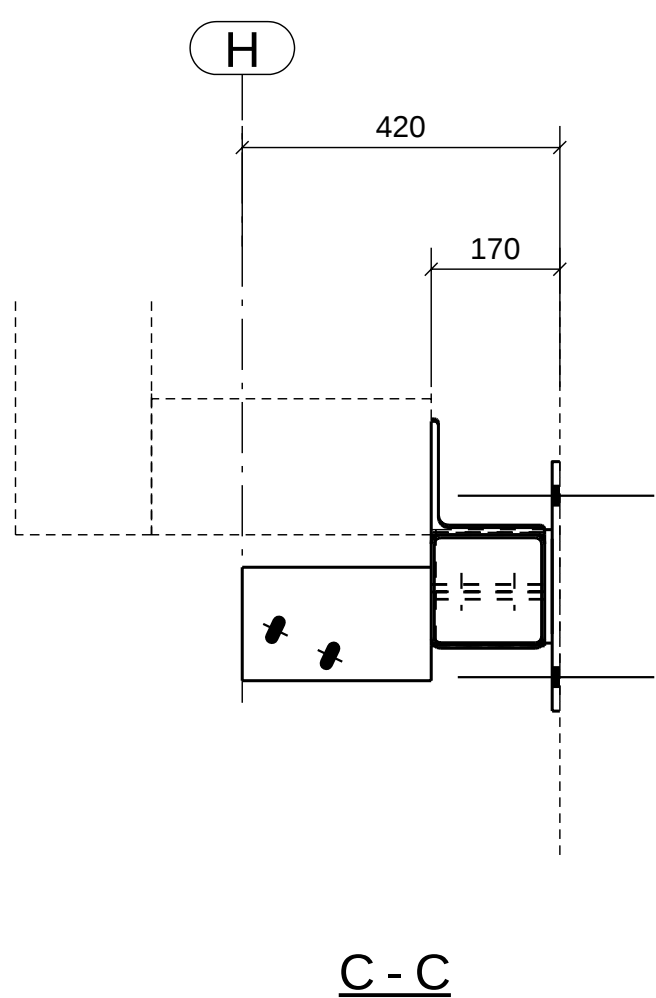
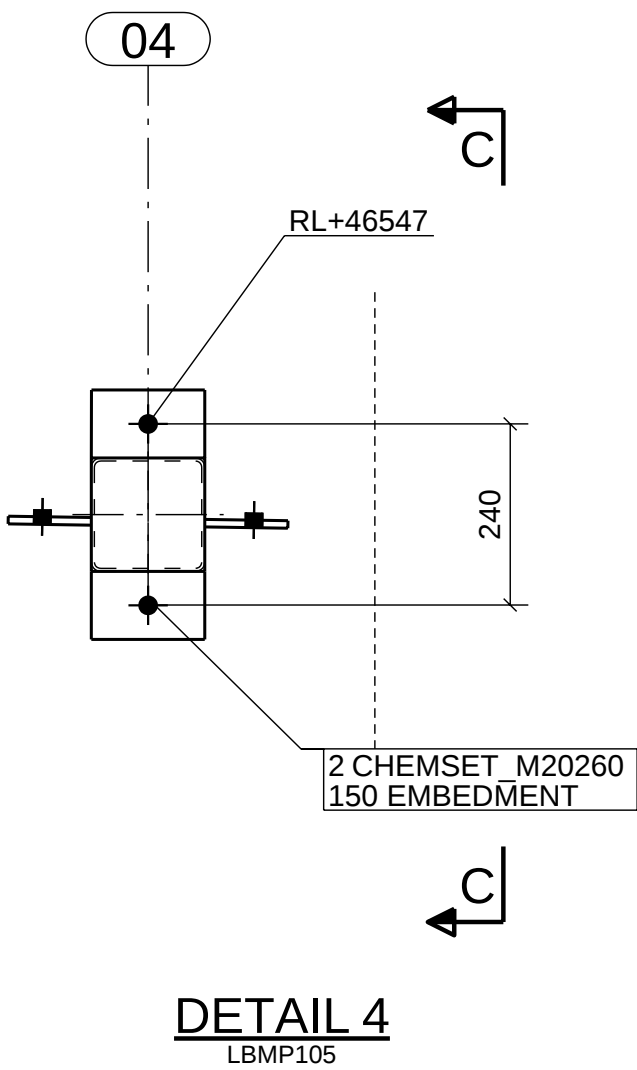
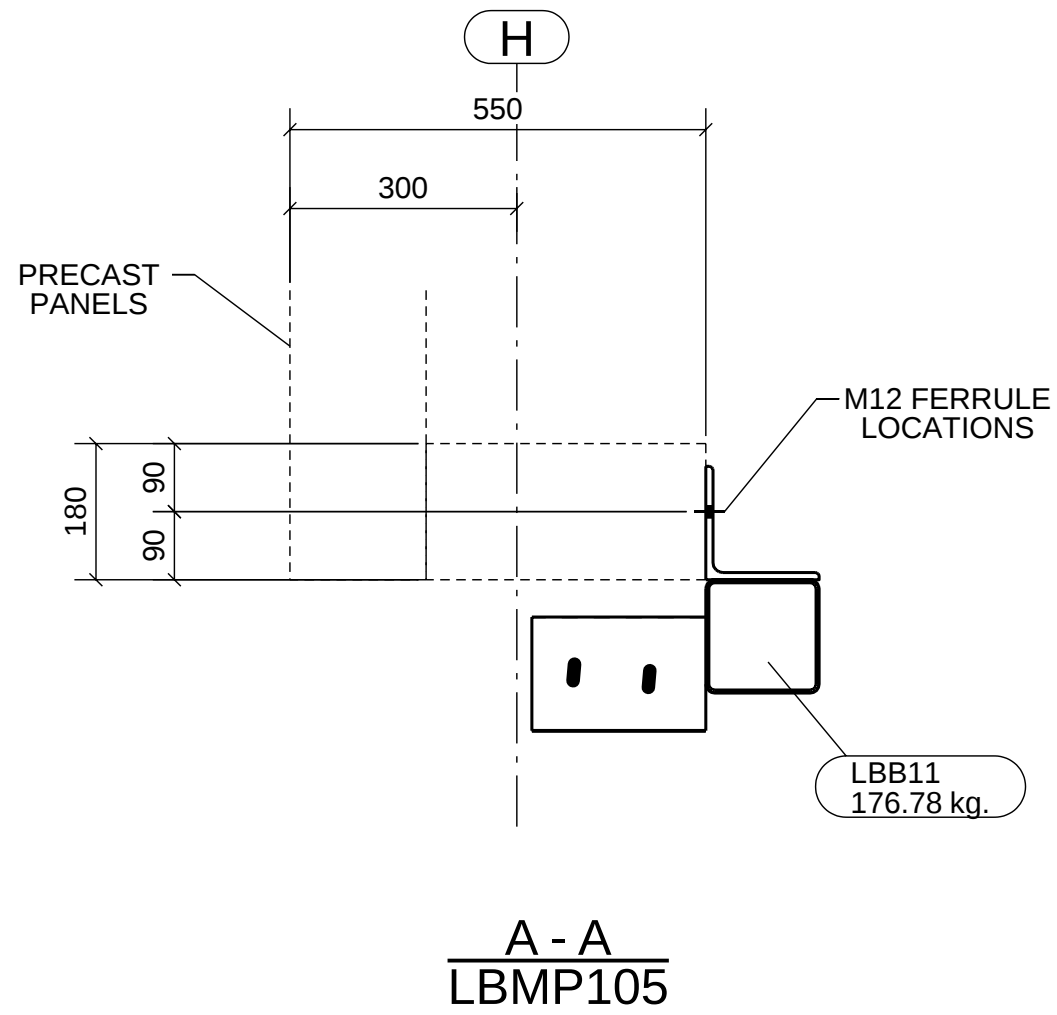
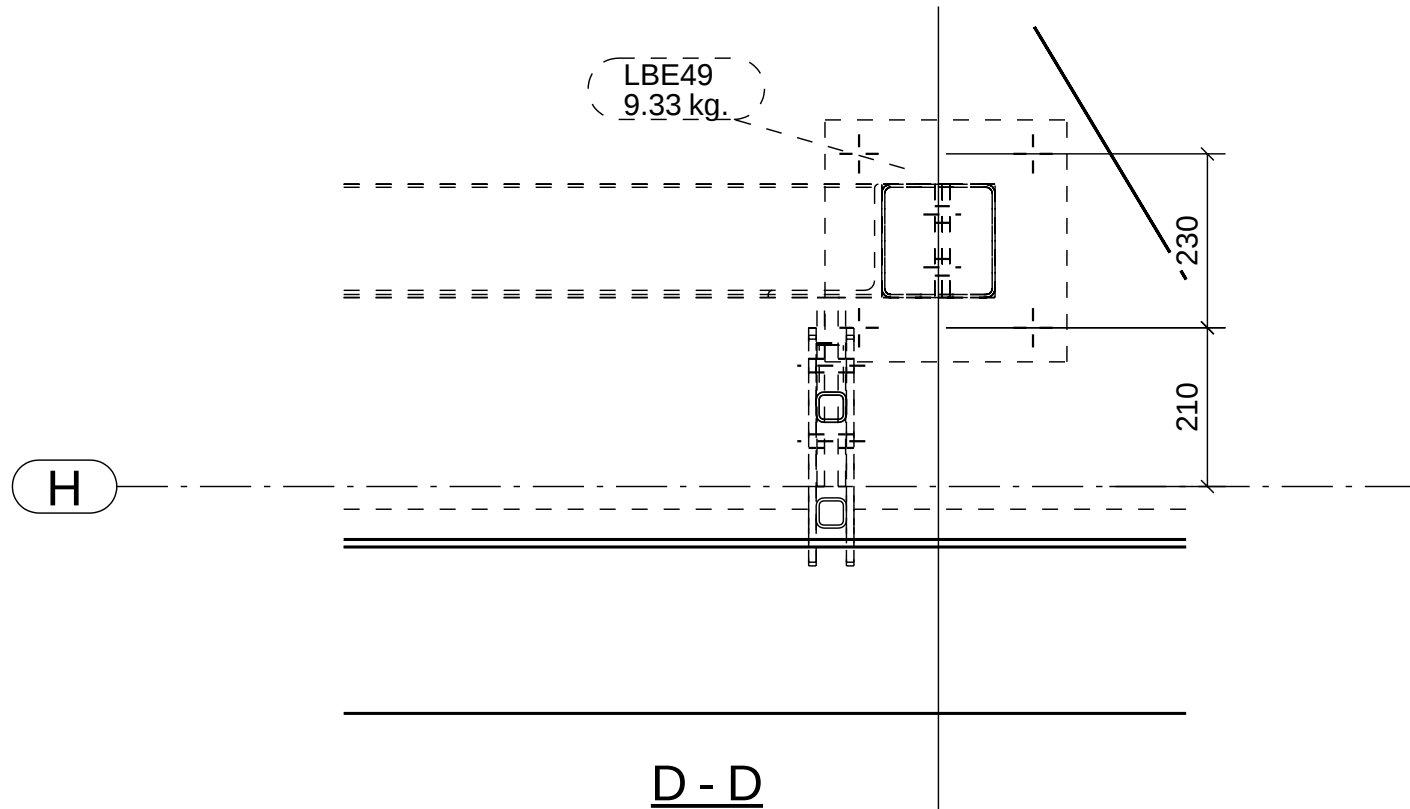
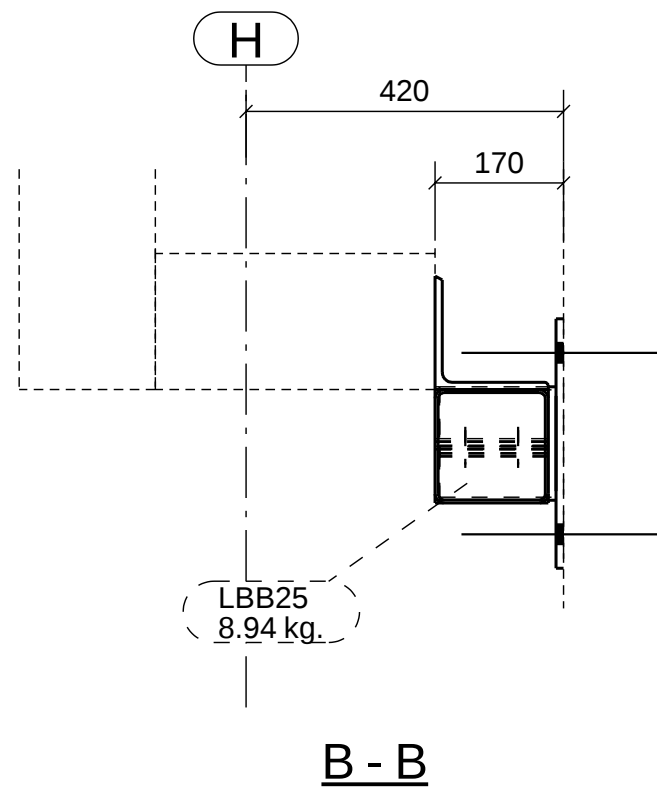


LEVEL 1 PLAN

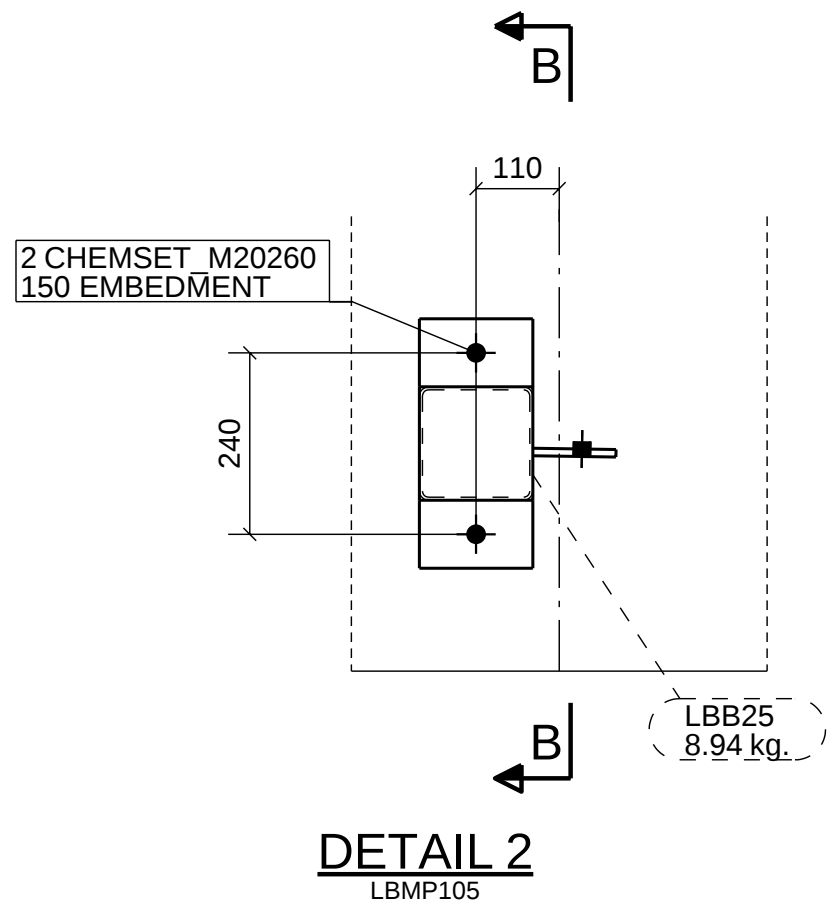

PROJECT: K390 - UNIVERSITY OF MELBOURNE
PLOT DATE: 21.11.2013

COPYRIGHT © 2013, (Keystone Drafting Pty Ltd.), All rights reserved.

Mk.	Details of Revisions	Date	By
0	ISSUED FOR FABRICATION	21.11.2013	DB
B	RE-ISSUED FOR APPROVAL	06.11.2013	DB
A	ISSUED FOR APPROVAL	30.10.2013	DB

- ERECTION NOTES**
- ⊗ INDICATES MARKED END OF MEMBER. MEMBERS TO BE ERECTED WITH ASSEMBLY MARK AT THIS LOCATION.
 - COLUMNS HAVE ASSEMBLY MARK STAMPED ON NORTH OR WEST FACING FLANGE NEAR BASE OF SHAFT U.N.O.
 - FIN PLATES FOR CHANNELS ARE ON HEEL U.N.O.
 - FIN PLATES FOR BEAMS WILL BE ON THE NORTH OR WEST SIDE OF BEAM WEB U.N.O. i.e. ERECT BEAMS TO SOUTH OR EAST SIDE OF FIN PLATES.
 - MEMBER MARKS PREFIXED WITH AN * ARE TO BE ERECTED ON NORTH OR WEST FACE OF FIN PLATES AND FOR CHANNELS FIN PLATES ARE ON THE INSIDE.

AUS AUS IRON INDUSTRIES P/L

15 - 17 Galli Court, Dandenong South, 3175
Phone: (03) 9799 9922 Fax: (03) 9799 9913
email: ausiron@ausironindustries.com.au
Website: www.ausironindustries.com.au
A.B.N. 46 874 953 531

Drawings Detailed Using: **TEKLA Structures®**

Keystone Drafting Pty. Ltd.
"the key stone in your project"

mail | Unit 1, 18-22 Williams Road, Dandenong, Victoria, 3175, Australia
ph | +61 (0)3 9794 9994 fax | +61 (0)3 9794 9950
email | info@keystonedrafting.com.au web | www.keystonedrafting.com.au
ACN | 147 243 847 ABN | 94674954461

UNIVERSITY OF MELBOURNE
PARKVILLE CAMPUS
FACULTY OF ARCHITECTURE

LIBRARY MULLIONS SECTIONS

Drawn by: DB	Checked by:	ENGINEERING REFERENCE DRAWING S101 & S106	
Date: 22.10.2013	Date:	ARCHITECTURAL REFERENCE DRAWING	
Scale NTS	Project No. A1 K390	Drawing Number LBMP104	Revision 0