


PROJECT: K390 - UNIVERSITY OF MELBOURNE
PLOT DATE: 03.09.2013

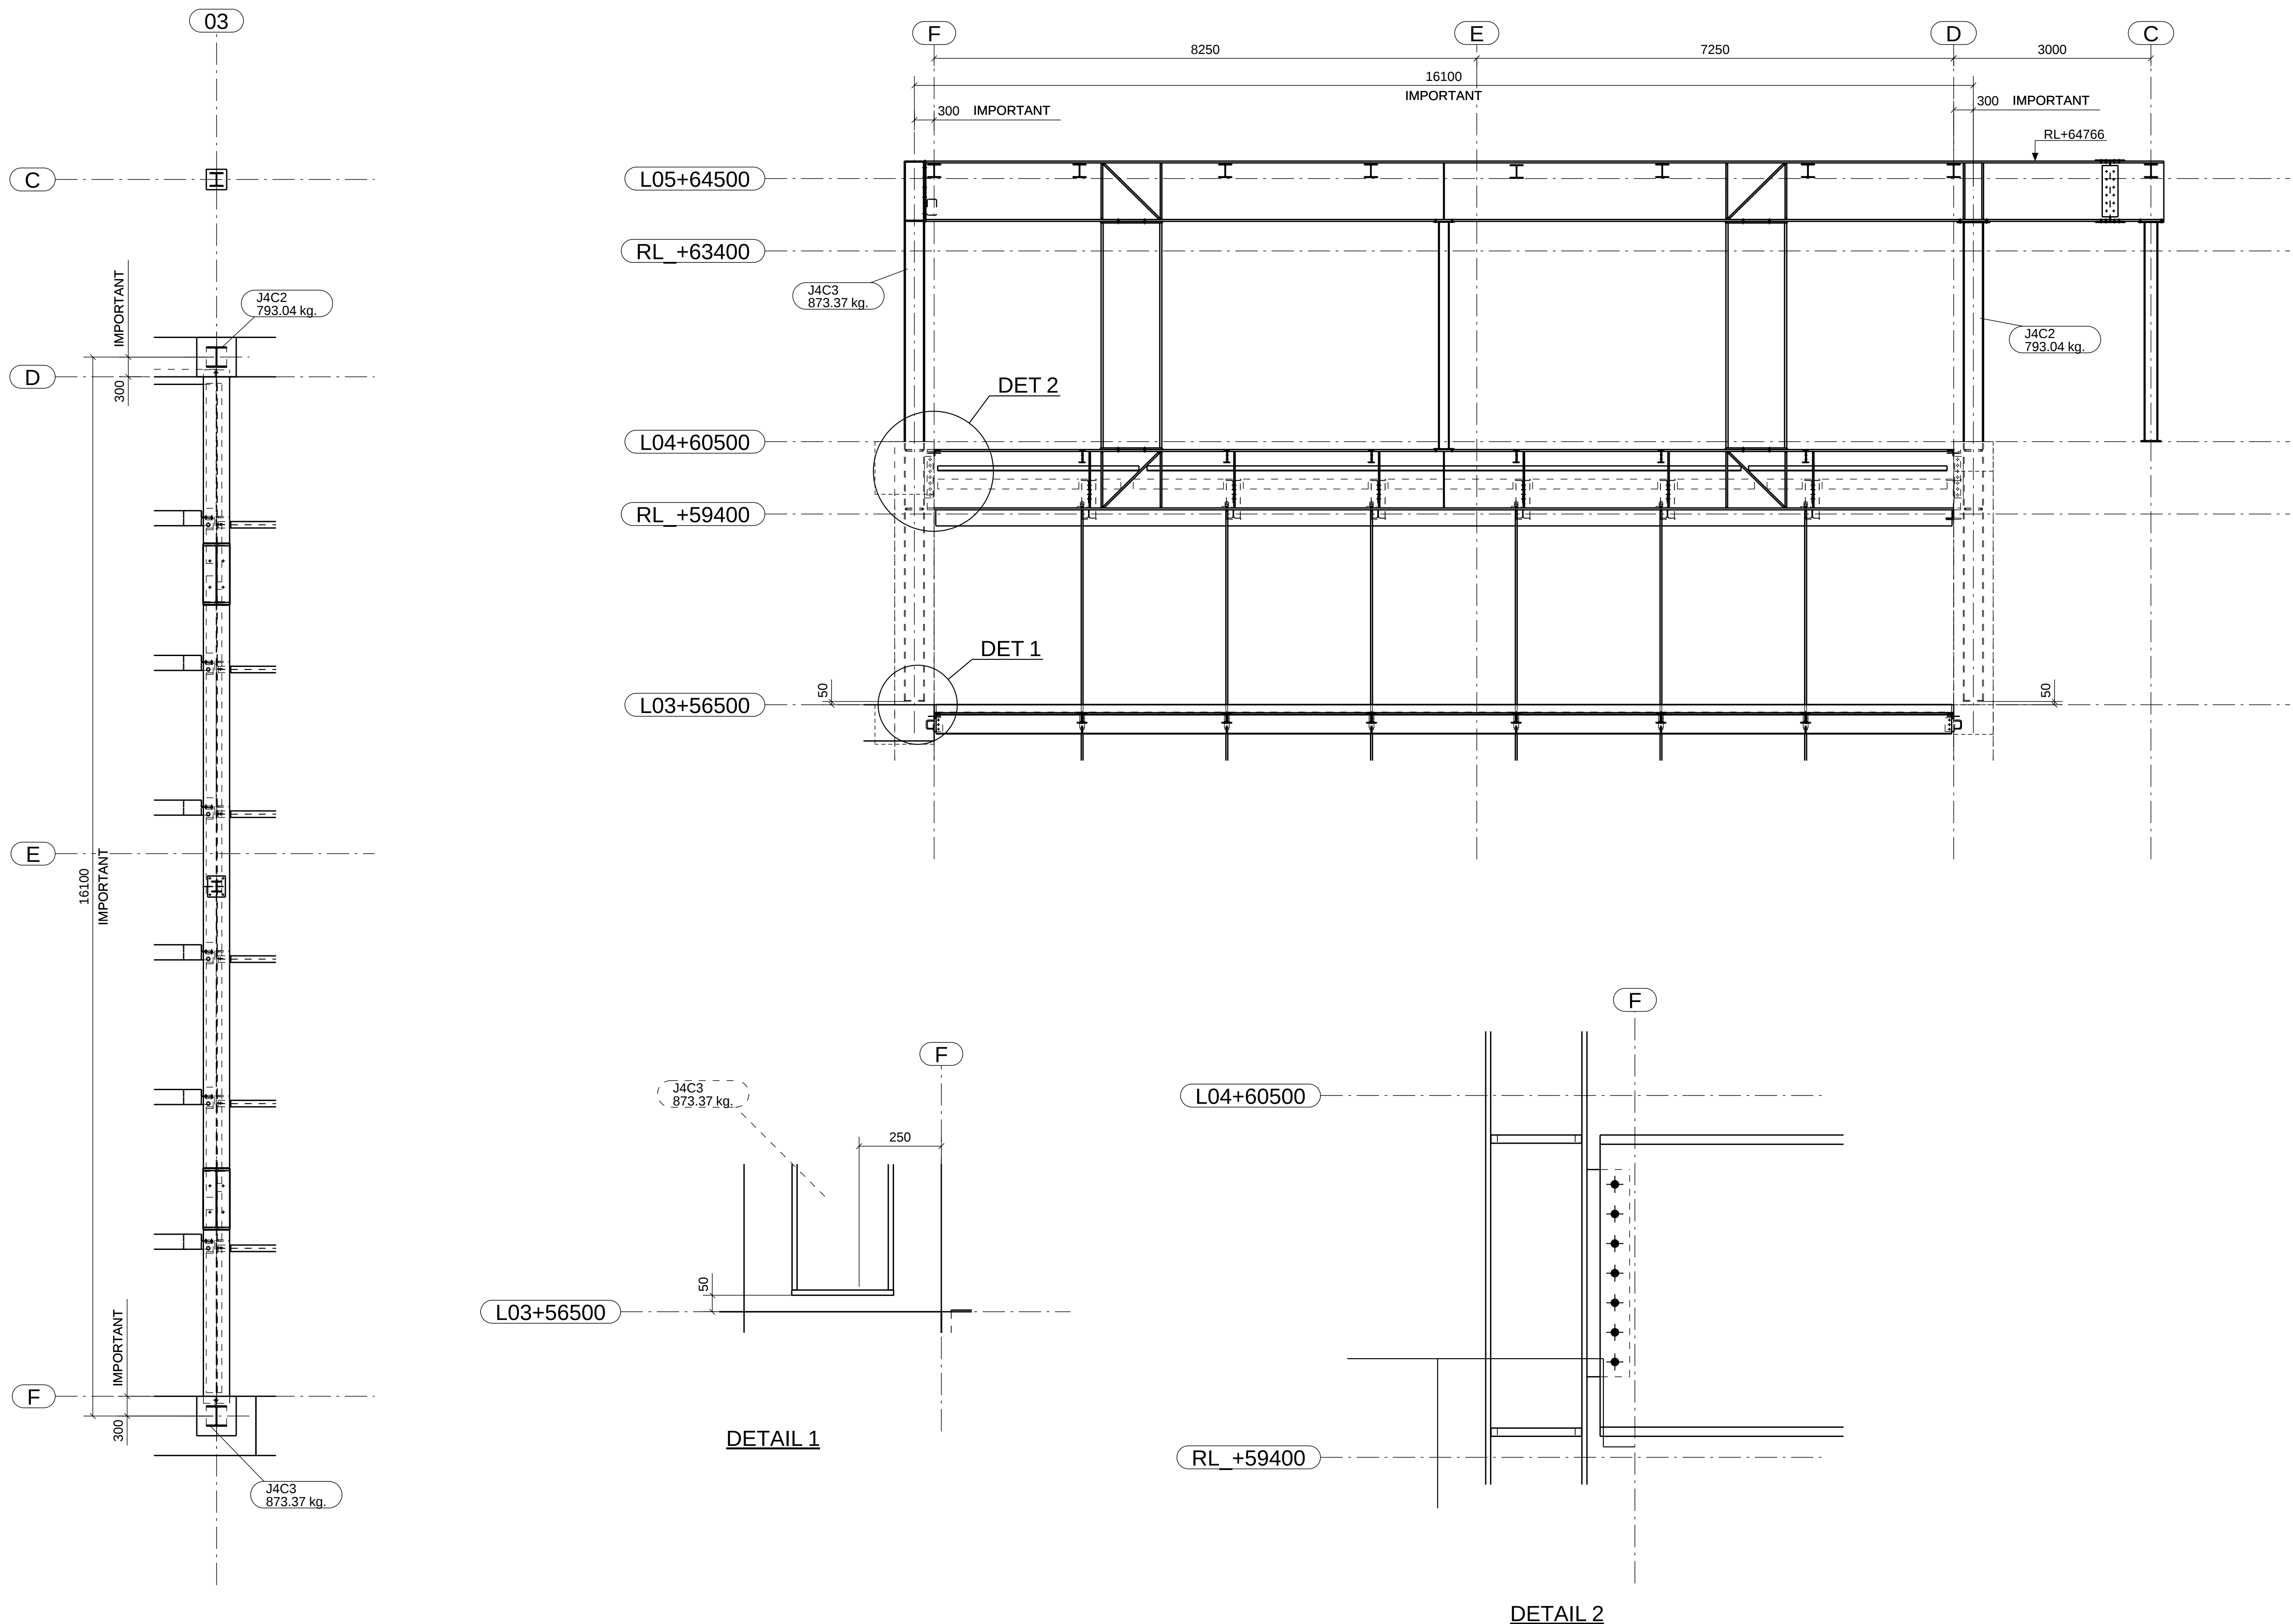

COPYRIGHT © 2013, (Keystone Drafting Pty Ltd.). All rights reserved.


0	ISSUED FOR FABRICATION	03.09.2013	DB		
A	ISSUED FOR APPROVAL	20.08.2013	DB		
Mk.	Details of Revisions	Date	By		

ERECTION NOTES	
1.	⊗ INDICATES MARKED END OF MEMBER. MEMBERS TO BE ERECTED WITH ASSEMBLY MARK AT THIS LOCATION.
2.	COLUMNS HAVE ASSEMBLY MARK STAMPED ON NORTH OR WEST FACING FLANGE NEAR BASE OF SHAFT U.N.O.
3.	FIN PLATES FOR CHANNELS ARE ON HEEL U.N.O.
4.	FIN PLATES FOR BEAMS WILL BE ON THE NORTH OR WEST SIDE OF BEAM WEB U.N.O. i.e. ERECT BEAMS TO SOUTH OR EAST SIDE OF FIN PLATES.
5.	MEMBER MARKS PREFIXED WITH AN * ARE TO BE ERECTED ON NORTH OR WEST FACE OF FIN PLATES AND FOR CHANNELS FIN PLATES ARE ON THE INSIDE.



AUS IRON INDUSTRIES P/L

15 - 17 Galli Court, Dandenong South. 3175
Phone: (03) 9799 9922 Fax: (03) 9799 9913
email: ausiron@ausironindustries.com.au
Website: www.ausironindustries.com.au
A.B.N. 46 874 953 531

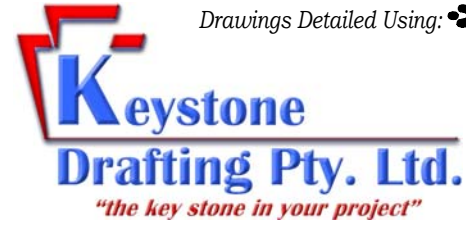

Drawings Detailed Using:  **TEKLA Structures®**

mail | Unit 1, 18-22 Williams Road, Dandenong, Victoria, 3175, Australia
ph | +61 (0)3 9794 9994 fax | +61 (0)3 9794 9950
email | info@keystonedrafting.com.au web | www.keystonedrafting.com.au
ACN | 147 243 847 ABN | 94674954461

UNIVERSITY OF MELBOURNE
PARKVILLE CAMPUS
FACULTY OF ARCHITECTURE
JUNGLE GYM

JUNGLE GYM VC1 CAST IN COLUMNS

Drawn by:	Checked by:	ENGINEERING REFERENCE DRAWING	
DB	Date:	S720	
20.08.2013	Date:	ARCHITECTURAL REFERENCE DRAWING	
Scale	NTS		
Size	Project No.	Drawing Number	Revision
A1	K390	JMP103	0