


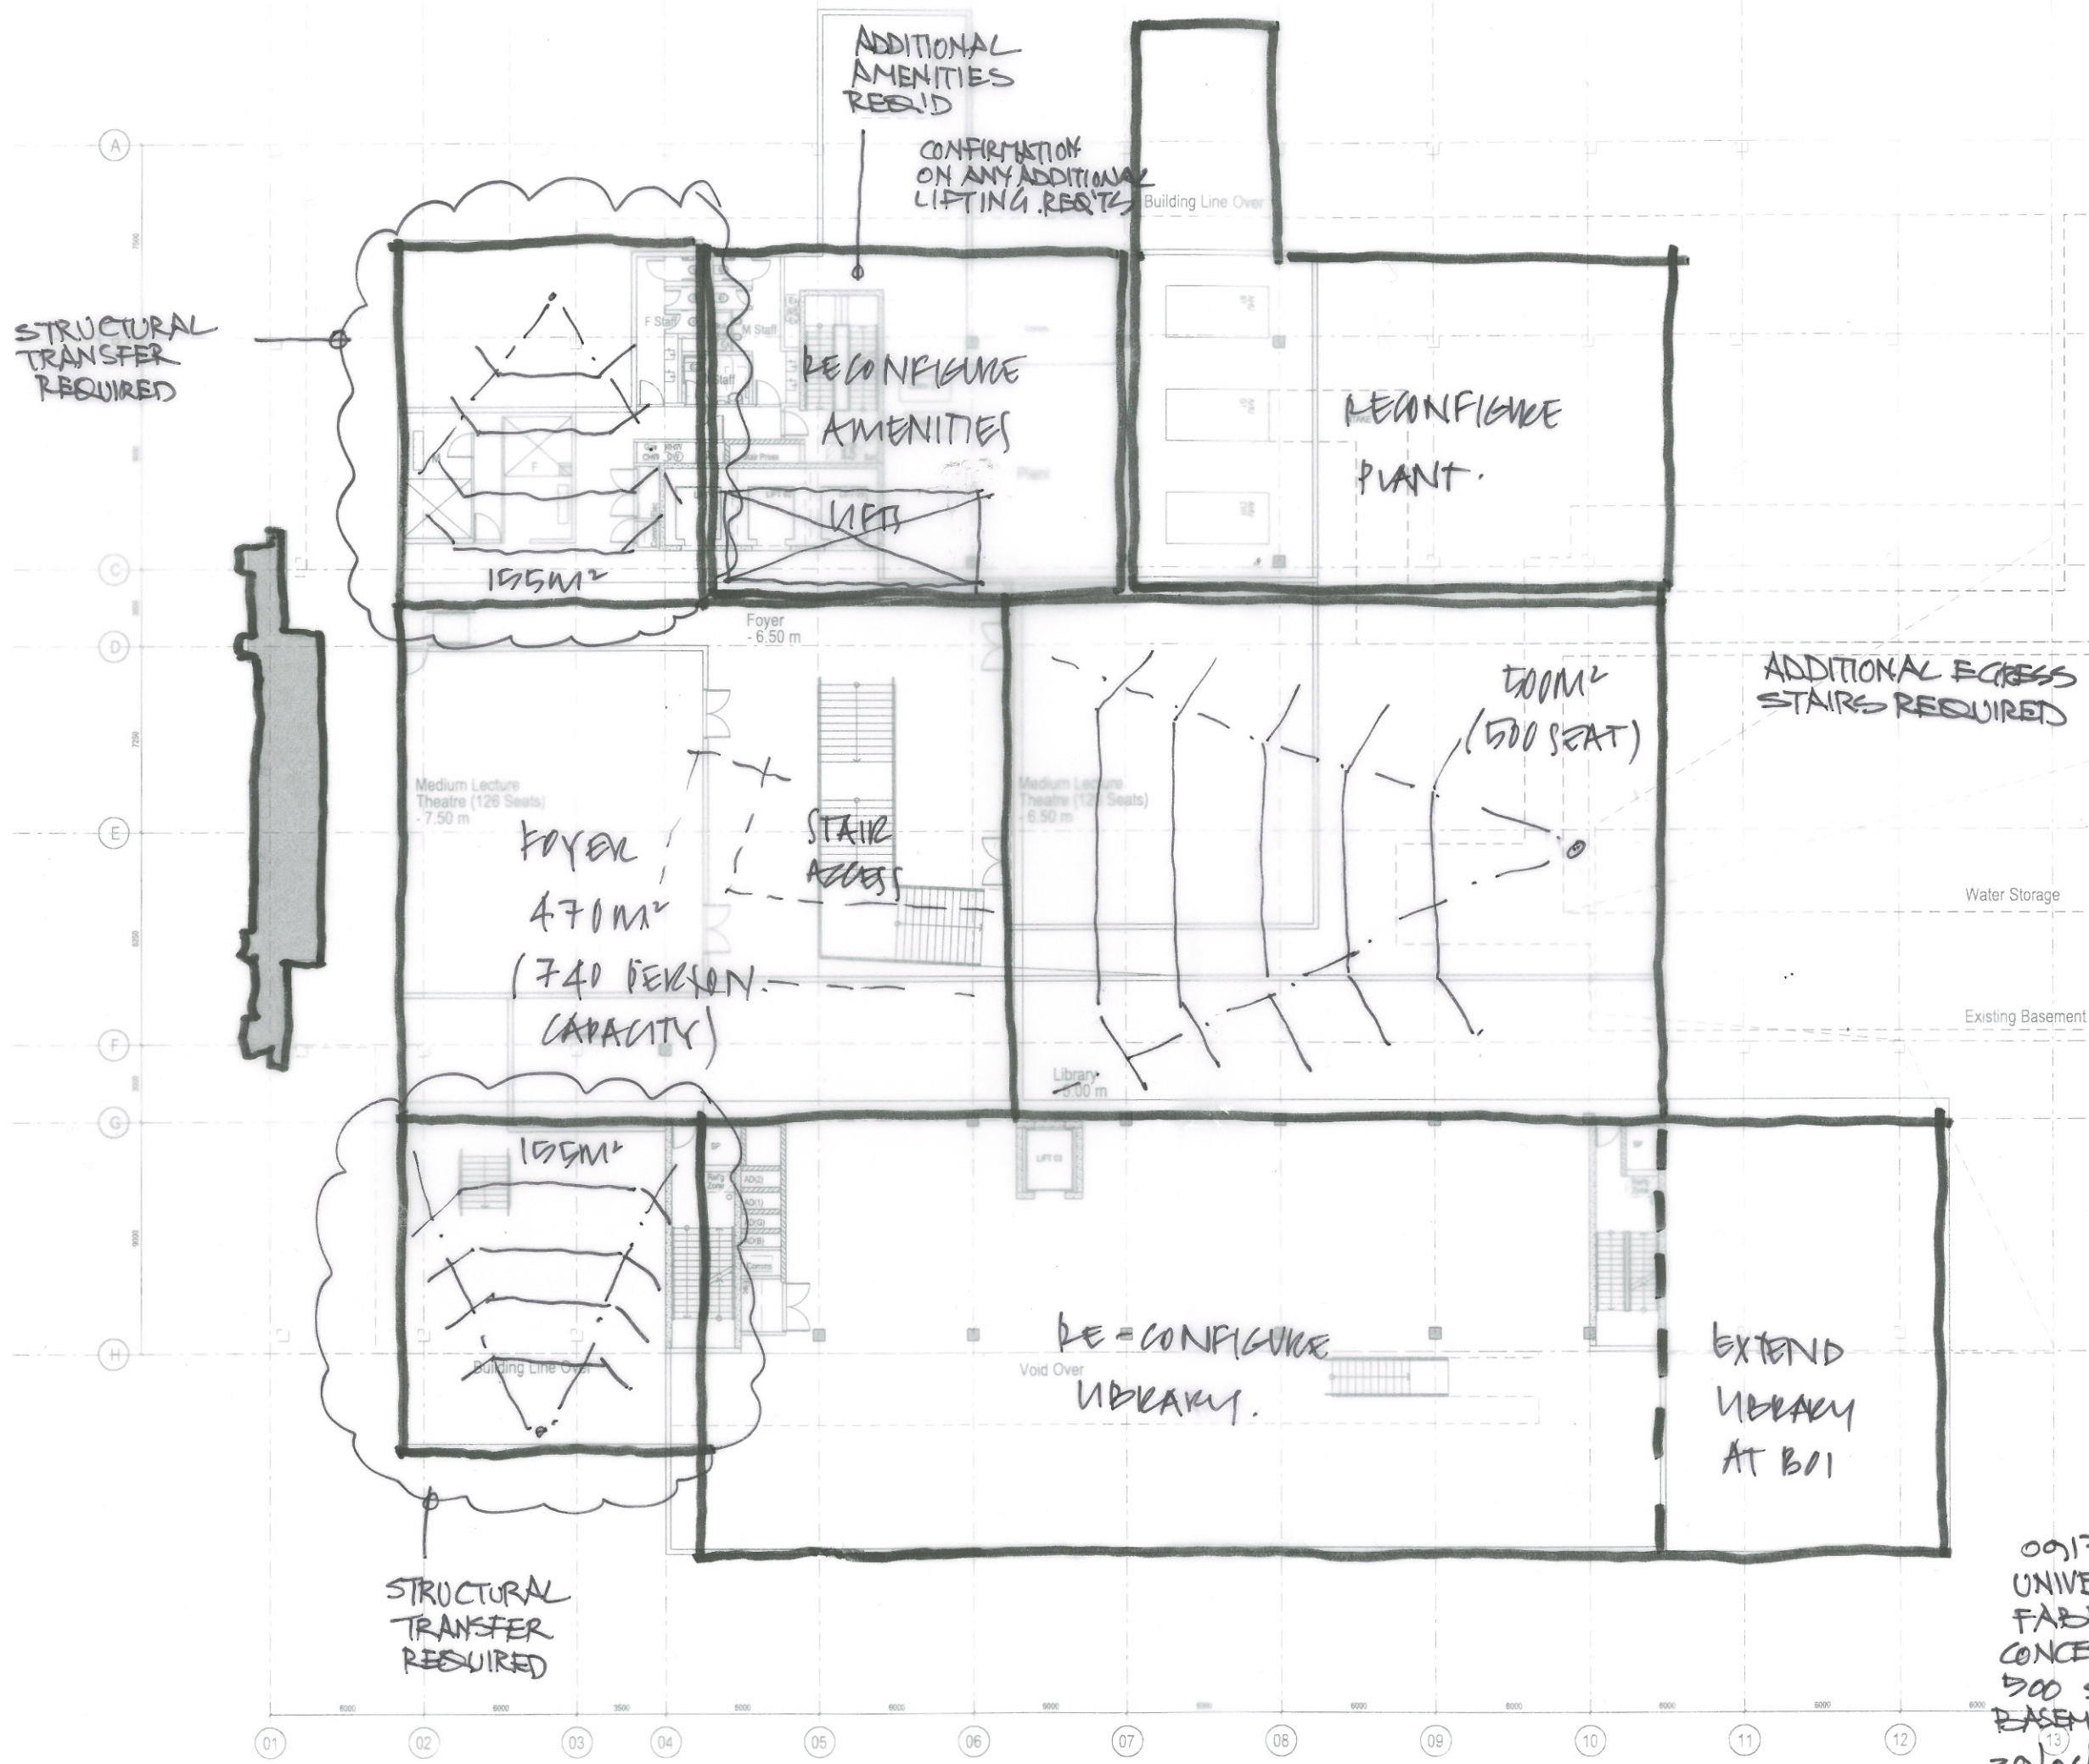

0913 SK-050
 UNIVERSITY OF MELBOURNE
 FABP
 CONCEPT INCORPORATING
 500 SEAT AUDITORIUM IN
 BASEMENT OF NEW FABP BLDG
 20/06/2011 JWA/NADAAX