


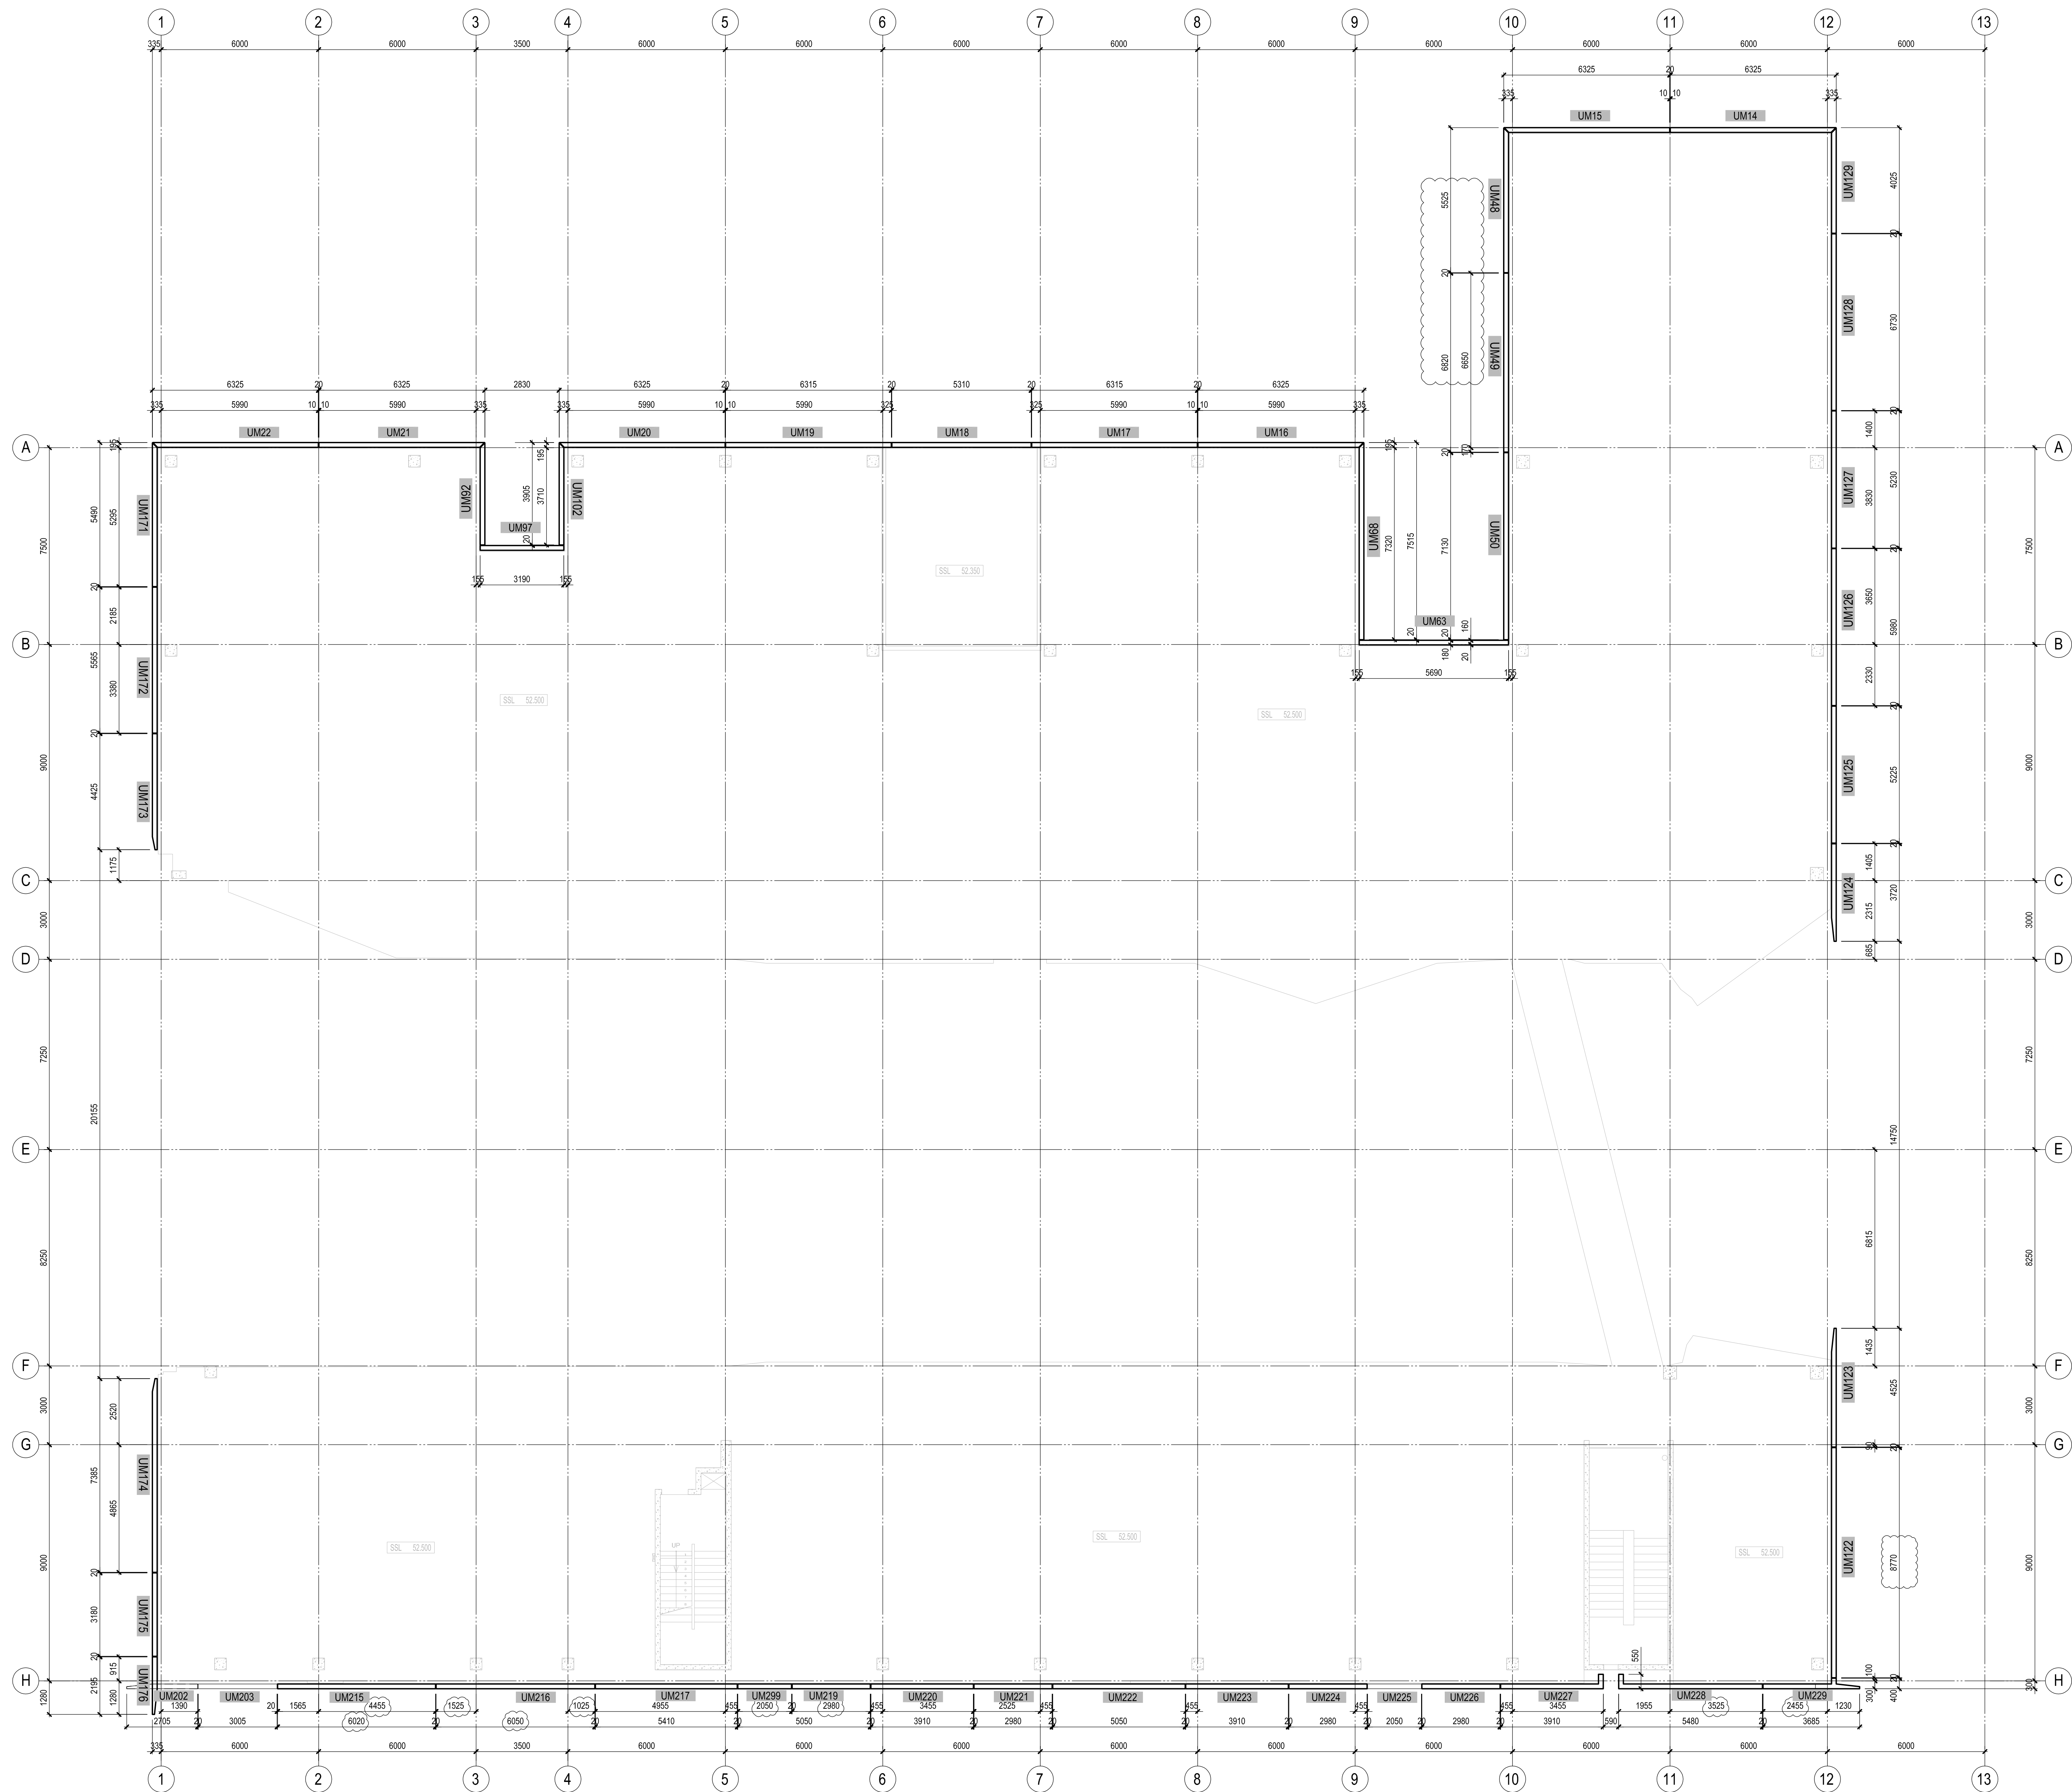

PRECAST PANEL PLAN LAYOUT LEVEL 2

NOTES
-Architects drawing AR1514 Rev 05 in conjunction with Hard copy drawing was used to draw this plan
Dimensions shown to structural panel edges typ. Chamfers not included for drawing clarity.
-Where mitre joints occur, dimensions are taken to adjoining panel not to chamfered joint

**FOR
11/09/2013
FABRICATION**

2	11/09/2013	FOR FABRICATION- CHANGES AS CLOUSED
1	19.07.2013	FOR FAB
A	18.07.2013	FOR APPROVAL
REV.	DATE	DESCRIPTION

UNI OF MELBOURNE FABP
Masson Road
Parkville VIC 3010

**BIANCO
PRECAST**
131 GRAND AVENUE RD. PT. 48 - 8100 DALL
GPO BOX 2555 - LA. UNIV. - LA. 70179

DATE: 11/09/2013
SCALE: 1:100
DRAWN: AD
CHECKED: 11/09/2013
PLOTTER: 11/09/2013
ORDERED: 13-670-L3
1