


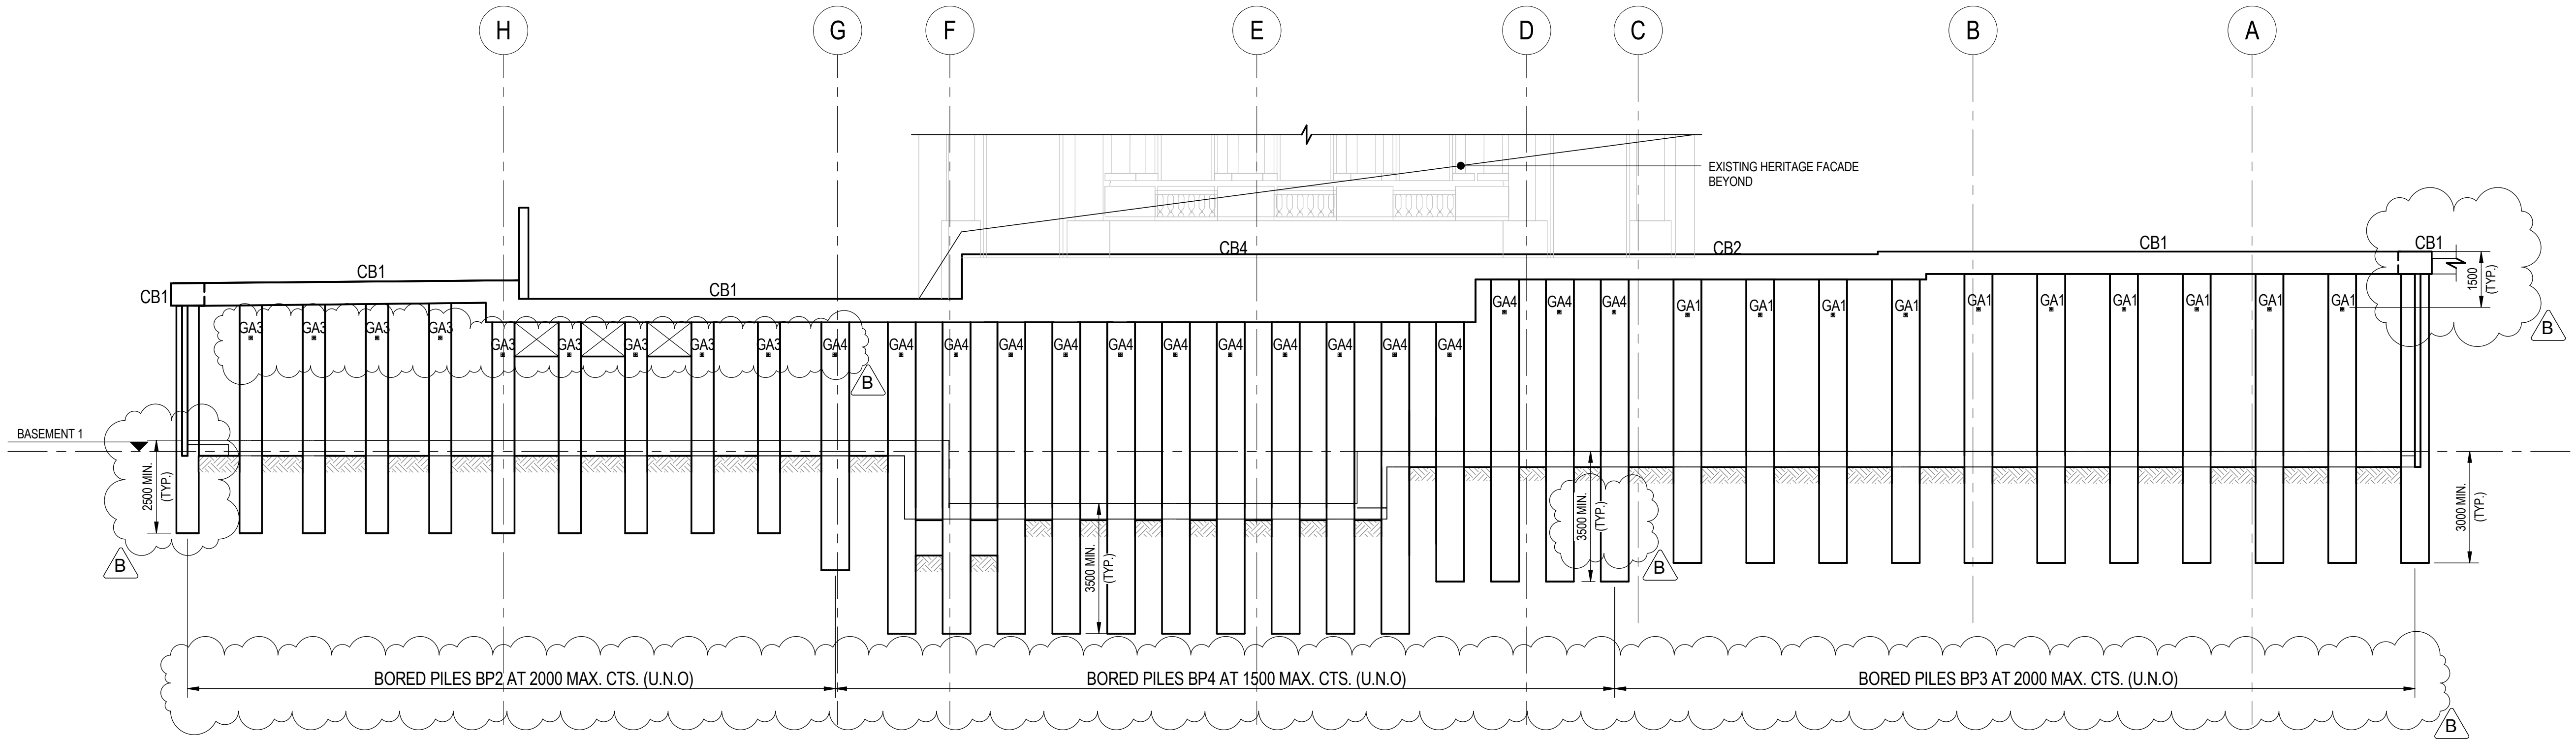

SECTION R.09
SCALE 1:100


NOTE:
FOLLOWING INVESTIGATION TO CONFIRM DEPTH OF FOOTINGS
TO HERITAGE FACADE ENGINEER TO BE NOTIFIED TO CONFIRM
LOCATION OF GROUND ANCHORS (GA) TO AVOID ANY CLASHES.
NO WORKS TO BEGIN ON RETENTION UNTIL DEPTHS OF FOOTINGS
HAVE BEEN CONFIRMED.

PILE ANCHOR SCHEDULE		
MARK	MAX. SAFE WORKING LOAD	REMARKS
GA1	25KN	GROUND ANCHOR
GA2	40KN	GROUND ANCHOR
GA3	25KN	GROUND ANCHOR
GA4	40KN	GROUND ANCHOR

GENERAL NOTES:
G1 REFER TO DRAWING 0002 FOR GENERAL NOTES & SPECIFICATIONS
G2 REFER TO DRAWING 0008 FOR PILE CAPPING BEAM & SHOTCRETE WALL SCHEDULES
G3 REFER TO GEOTECHNICAL REPORT NO. 20479 DATED OCTOBER 2011 PREPARED BY AURECON
G4 REFER TO ARCHITECT'S DRAWINGS FOR PILE/PILE CAP SETTING OUT

Rev	Description	By	Date	Rev	Description	By	Date	Rev	Description	By	Date	Rev	Description	By	Date
8	REVISED AS CLOUDED	BP	04.03.13												
A	CONSTRUCTION ISSUE	BP	14.01.13												
5	TENDER ISSUE	BP	07.09.12												
4	TENDER ISSUE	BP	31.08.12												
3	50% C.D. ISSUE	BP	17.08.12												
2	75% C.D. ISSUE	BP	27.07.12												
1	50% C.D. ISSUE	BP	15.06.12												

CONSTRUCTION ISSUE

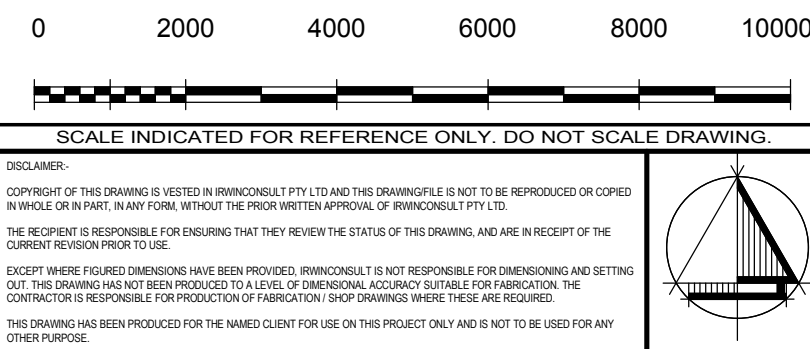

irwinconsult
Level 3, 289 Wellington Parade South
East Melbourne VIC 3002
t +61 3 9622 9700 f +61 3 9650 6664
mb@irwinconsult.com.au ABN 89 050 214 694

Project
FACULTY OF ARCHITECTURE
BUILDING AND PLANNING
Client
UNIVERSITY OF MELBOURNE
PARKVILLE CAMPUS

Drawing Title SITE RETENTION ELEVATIONS - SHEET 2				
Date 04/12/12	Drawn B.P.	Checked D.J.	Approved B.R.	Rev. B
Scales at A0 As indicated	Job No. 09ME0504	Sheet No. S007		