


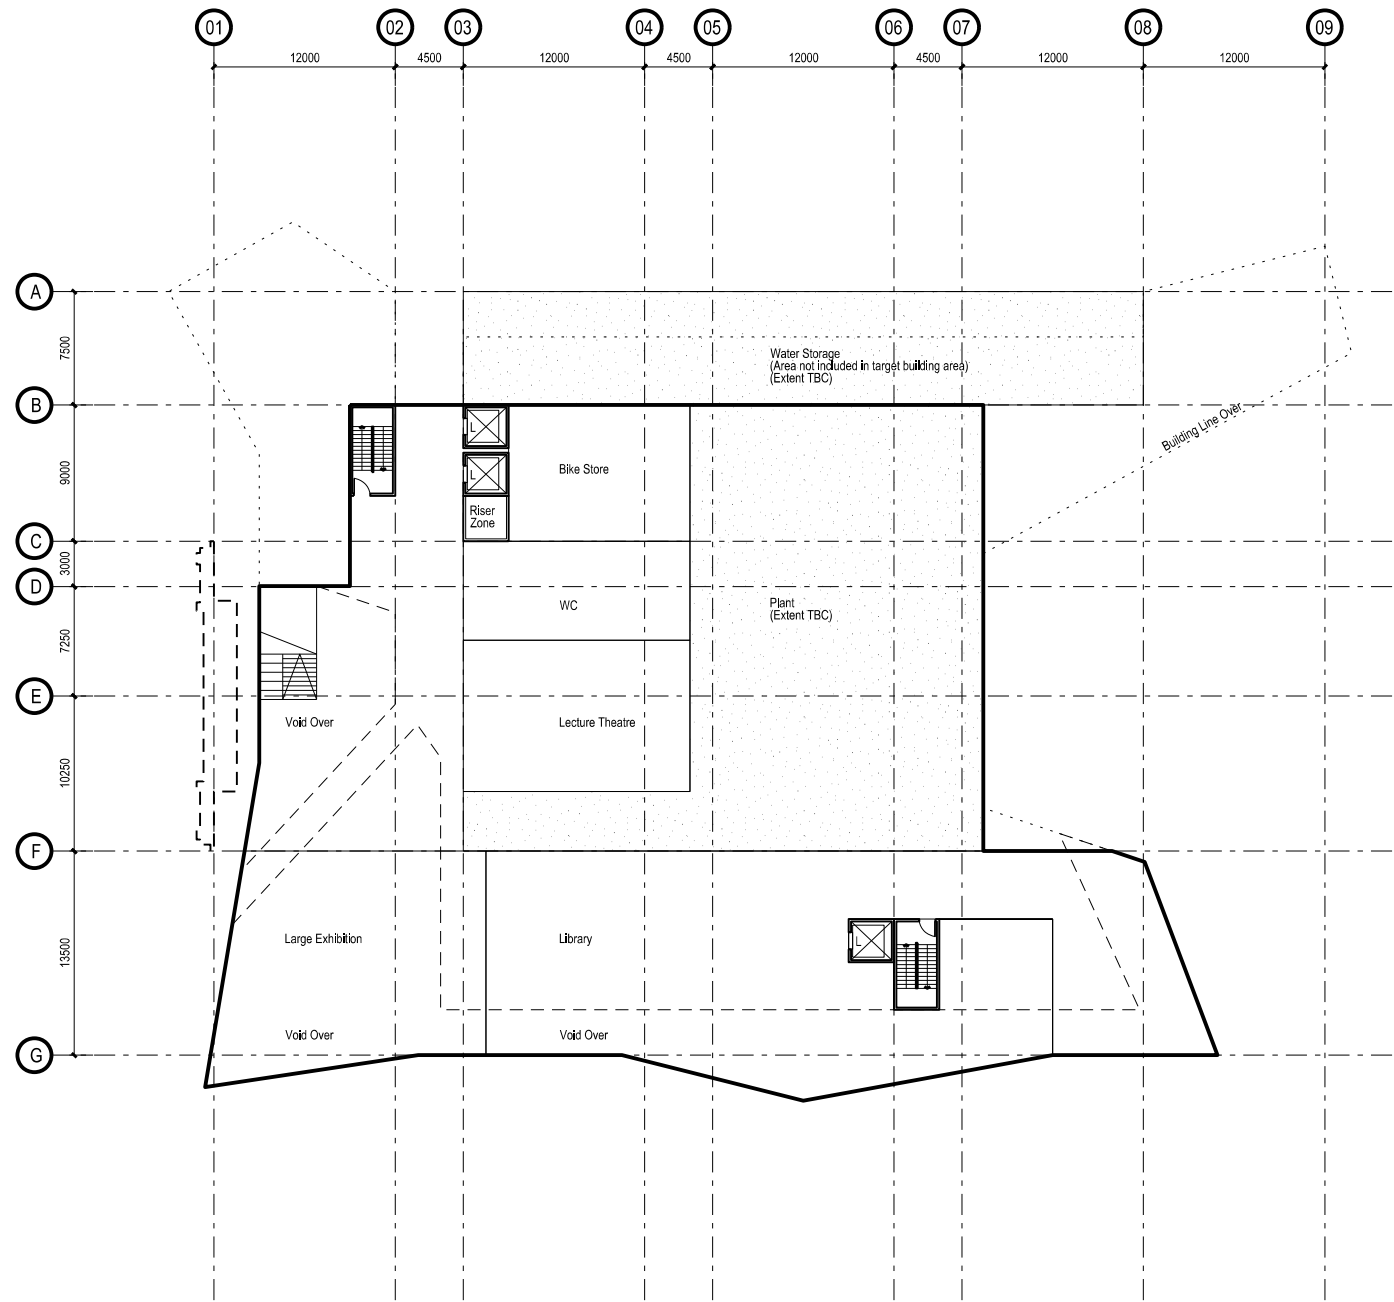


B01
-4.00 m

GFA =	2150 m²
Net =	1029 m²
Library =	634 m²
Large Exhibition =	245 m²
Lecture Theatre =	150 m²

W I I I I N N A A John Wardle Architects Level 10 180 Russell Street Melbourne Victoria 3000 Australia N A D A A A NADAAA 1920 Washington Street No.2 Boston Massachusetts 02118 USA Telephone +61 3 9654 8700 Facsimile +61 3 9654 8755 Email johnwardle@johnwardle architects.com Telephone +1 617 541 5540 Facsimile +1 617 541 5535 Website nadaaa.com			University of Melbourne Parkville Campus			Project No. 0913	Scale 1:500 @ A3
Project Faculty of Architecture Building and Planning -			Drawing No. SK 001	Revision			
Title Basement Plan -		Date April 2011	Drwn	Co-Ord	Chck		
FILENAME - P:\2009\0913 UNI Mels Architecture Building\Production\CAD\Microstation\01.0							
PRELIMINARY ISSUE							

FILENAME - P:\2009\0913 UNI Melb Architecture Building\Production\CAD\Microstation\01.02 Plans\AR_PL

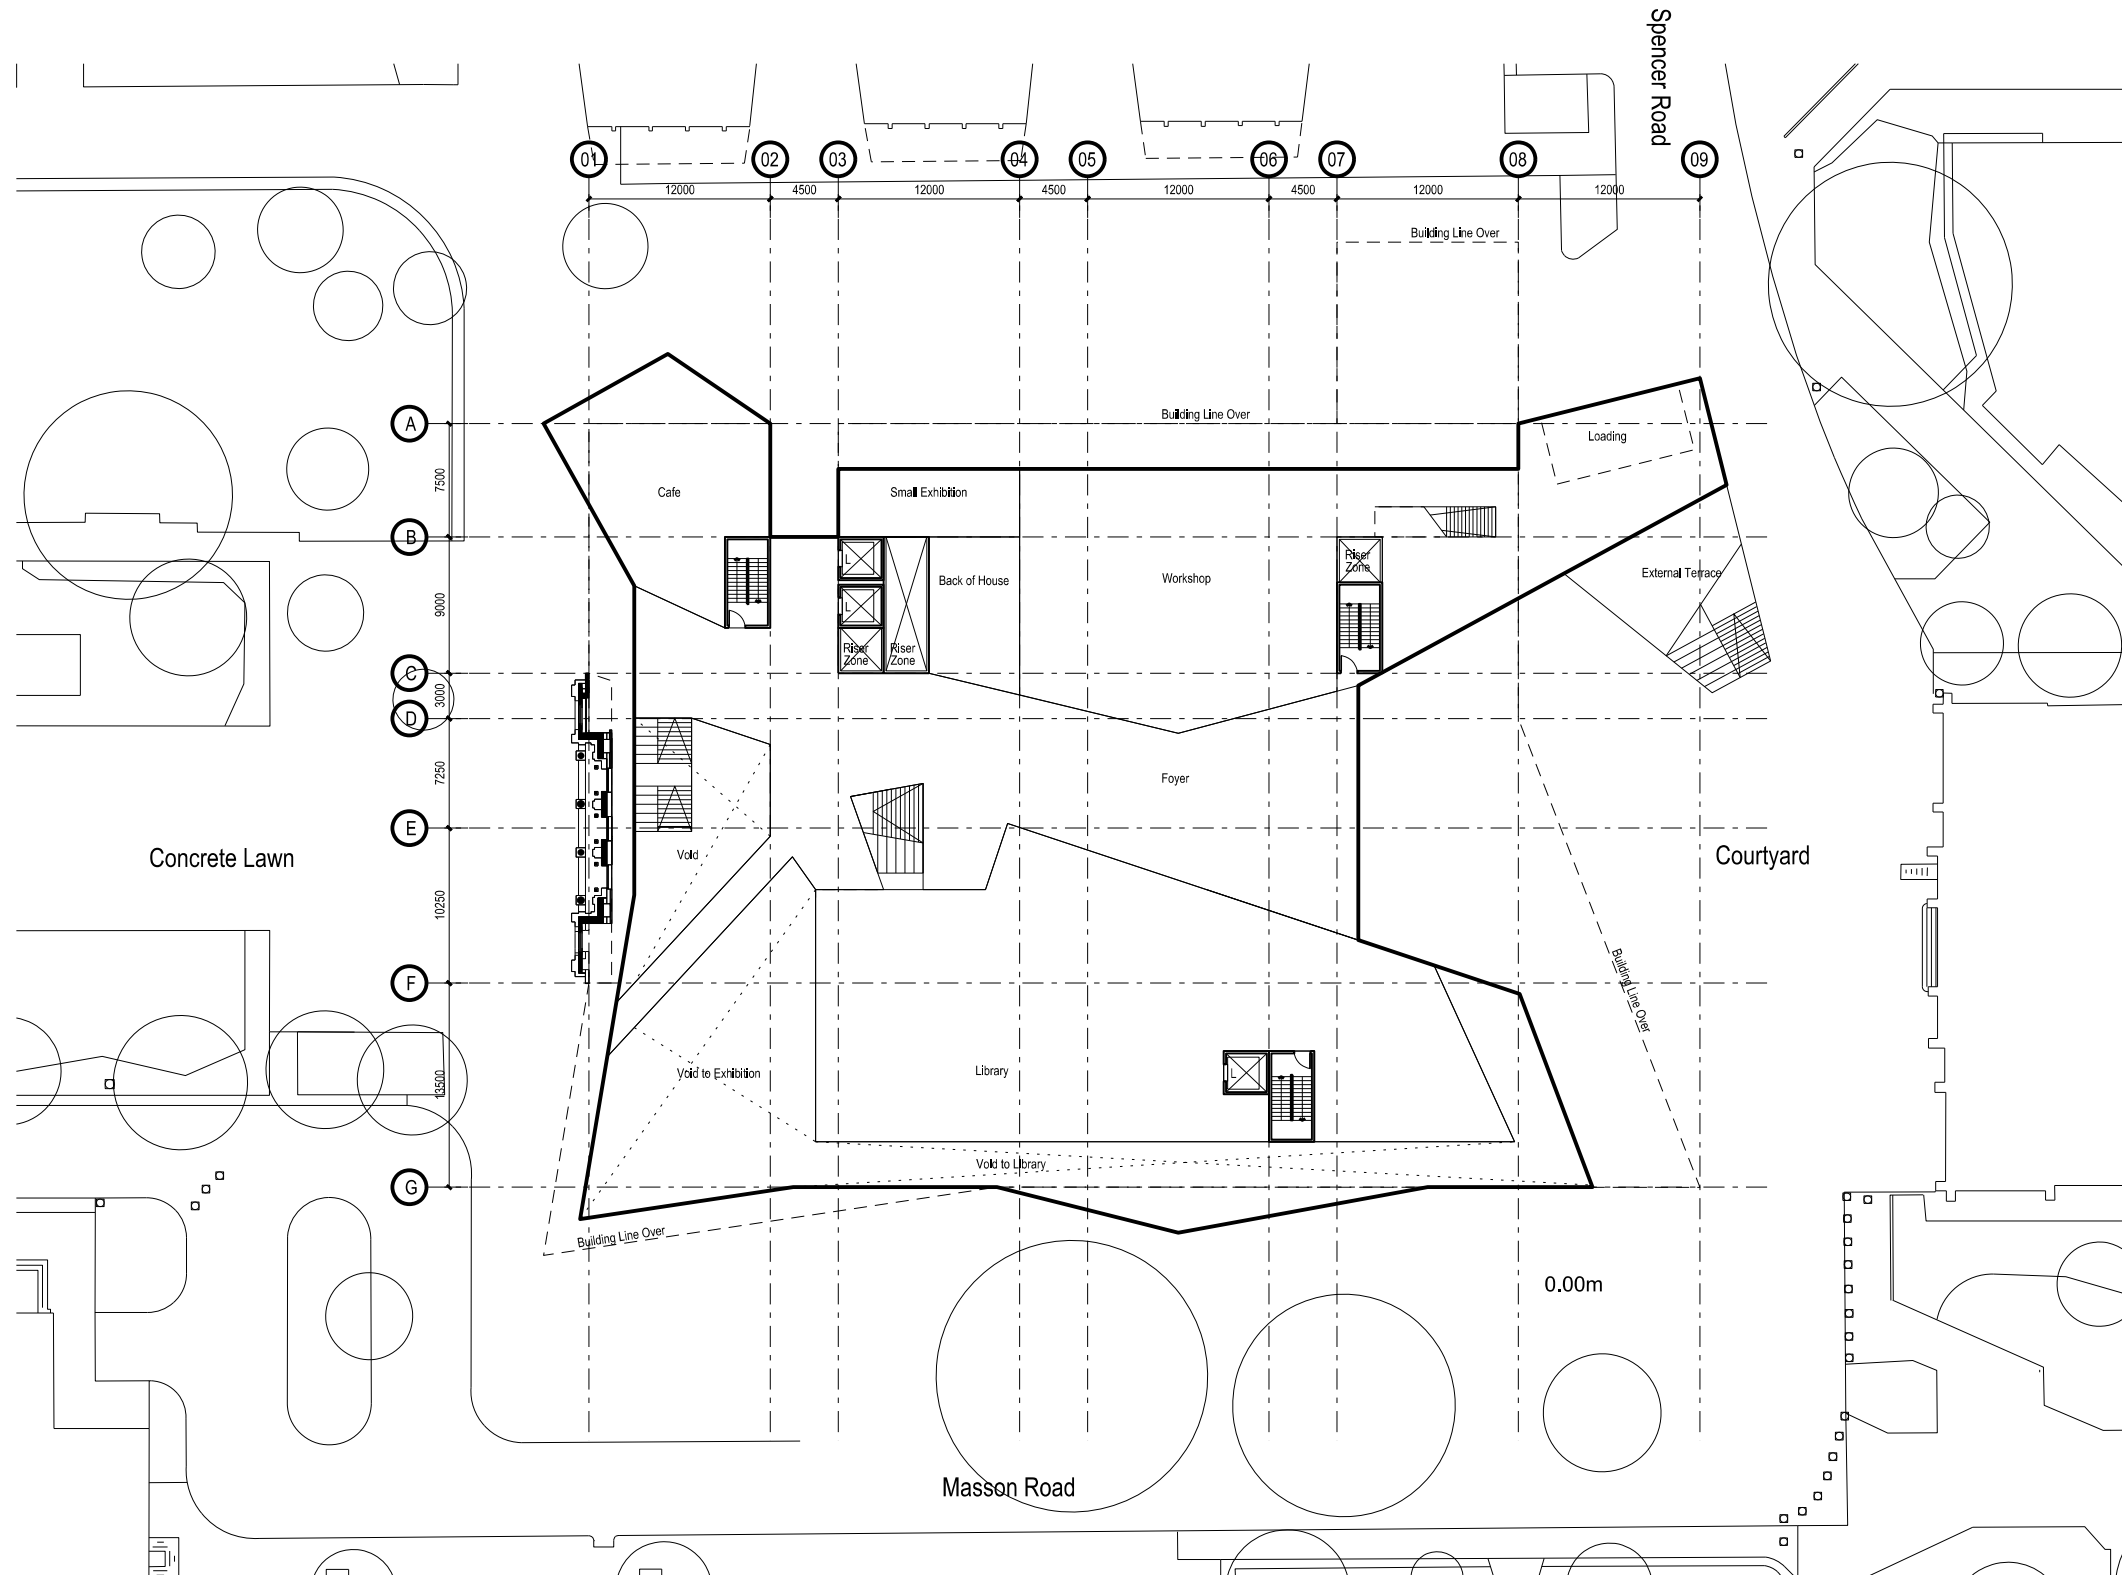

G01	
0.00m	
GFA =	2274 m²
Net =	2122 m²
Library =	681 m²
Small Exhibition =	54 m²
Workshop =	577 m²
Cafe =	162 m²



John Wardle
Architects
Level 10
180 Russell Street
Melbourne Victoria
3000 Australia

Telephone
+61 3 9654 8700
Facsimile
+61 3 9654 8755
Email
johnwardle@johnwardle
architects.com

NADAAA


NADAAA
1920 Washington
Street No.2
Boston
Massachusetts
02118 USA

Telephone
+1 617 541 5540
Facsimile
+1 617 541 5635
Website
nadaaa.com

University of Melbourne
Parkville Campus

Project
Faculty of Architecture Building and Planning

Title
Ground Plan

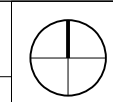


Project No.	0913	Scale	1:500 @ A3
Drawing No.	SK 002	Revision	

Date	April 2011	Drwn	Co-Ord	Chk
------	------------	------	--------	-----

FILENAME - P:\2009\0913 UNI Mels Architecture Building\Production\CAD\Microstation\01.02 Plans\AR_PL

PRELIMINARY ISSUE

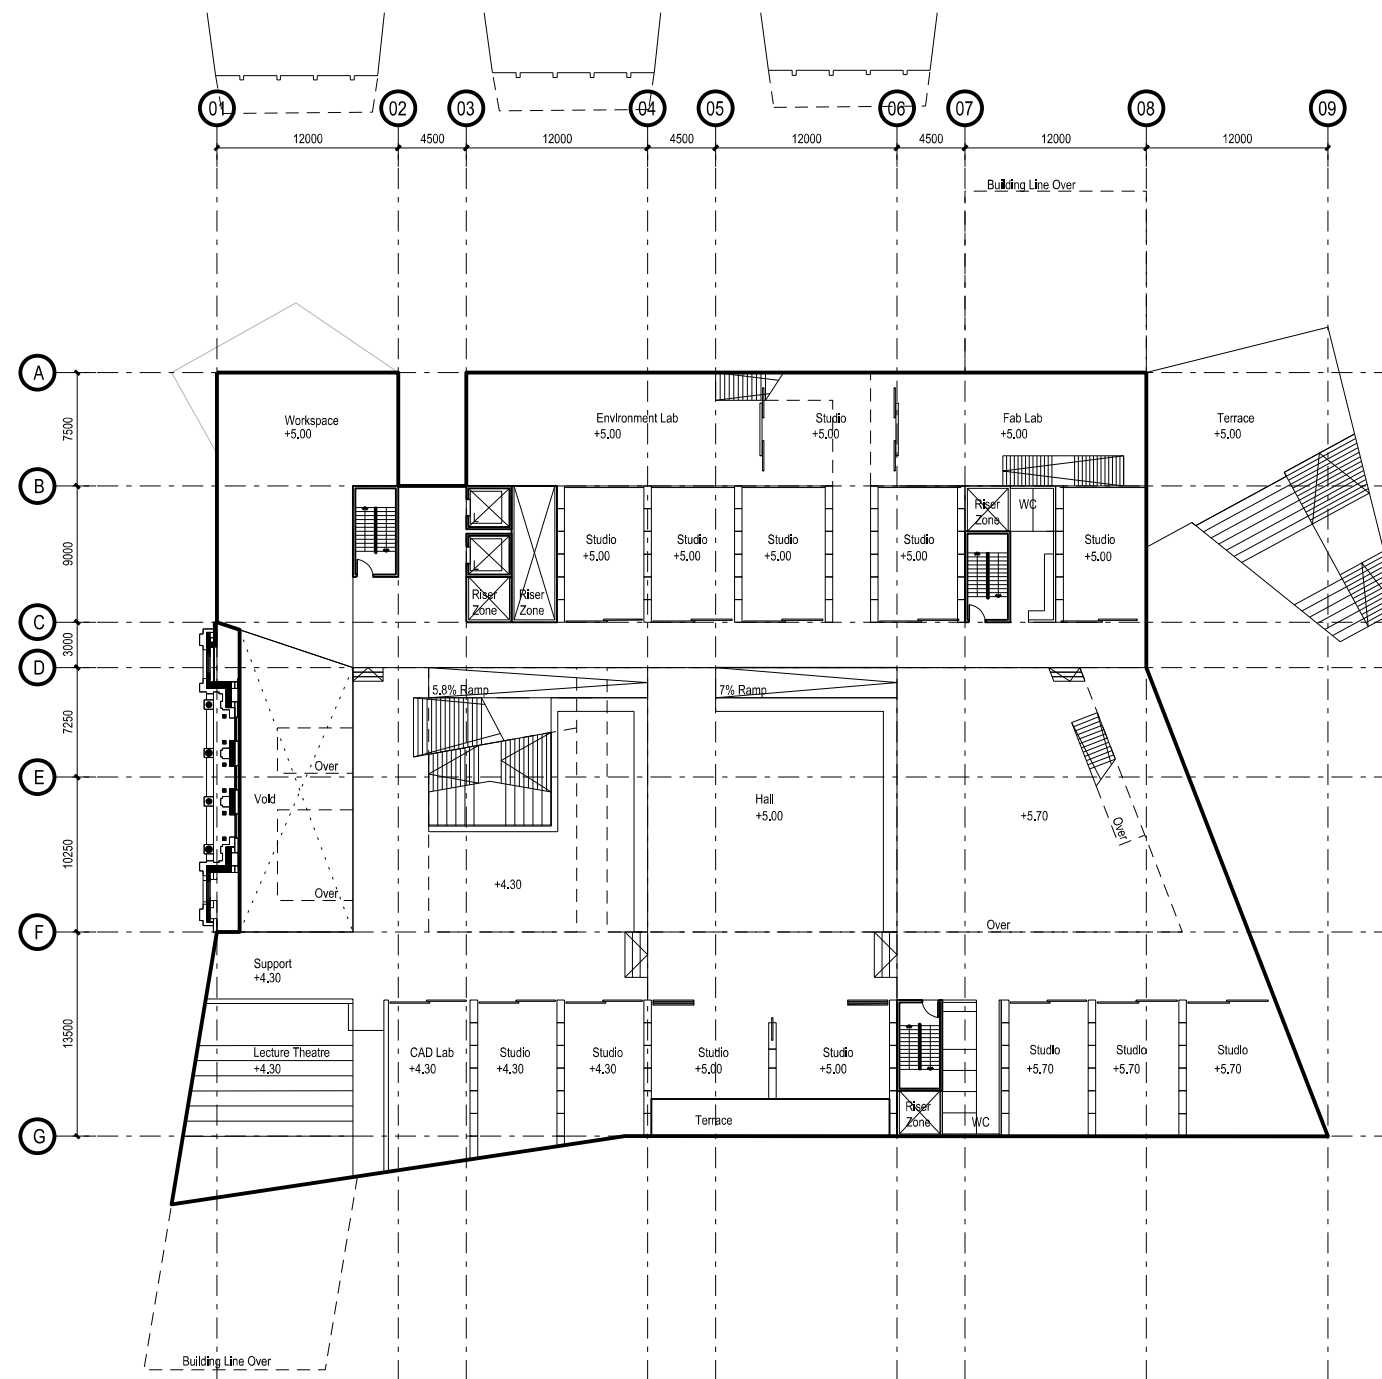

L01

+4.30 m +5.00 m +5.70 m

GFA =	3126 m²
Net =	2465 m²
Workspace =	185 m²
Hall =	1055 m²
Computer =	104 m²
Workshop =	237 m²
Lecture Theatre =	161 m²
Studio =	884 m²



NADAAA

John Wardle
Architects
Level 10
180 Russell Street
Melbourne Victoria
3000 Australia

Telephone
+61 3 9654 8700
Facsimile
+61 3 9654 8755
Email
johnwardle@johnwardle
architects.com

NADAAA
1920 Washington
Street No.2
Boston
Massachusetts
02118 USA

Telephone
+1 617 541 5540
Facsimile
+1 617 541 5535
Website
nadaaa.com

University of Melbourne
Parkville Campus

Project
Faculty of Architecture Building and Planning

Title
Level 1 Plan



Project No.
0913

Drawing No.
SK 003


Scale
1:500 @ A3

Revision

Date April 2011 Drwn Co-Ord Chck

FILENAME - P:\2009\0913 UNI Mels Architecture Building\Production\CAD\Microstation\01.02 Plans\AR_PL

PRELIMINARY ISSUE

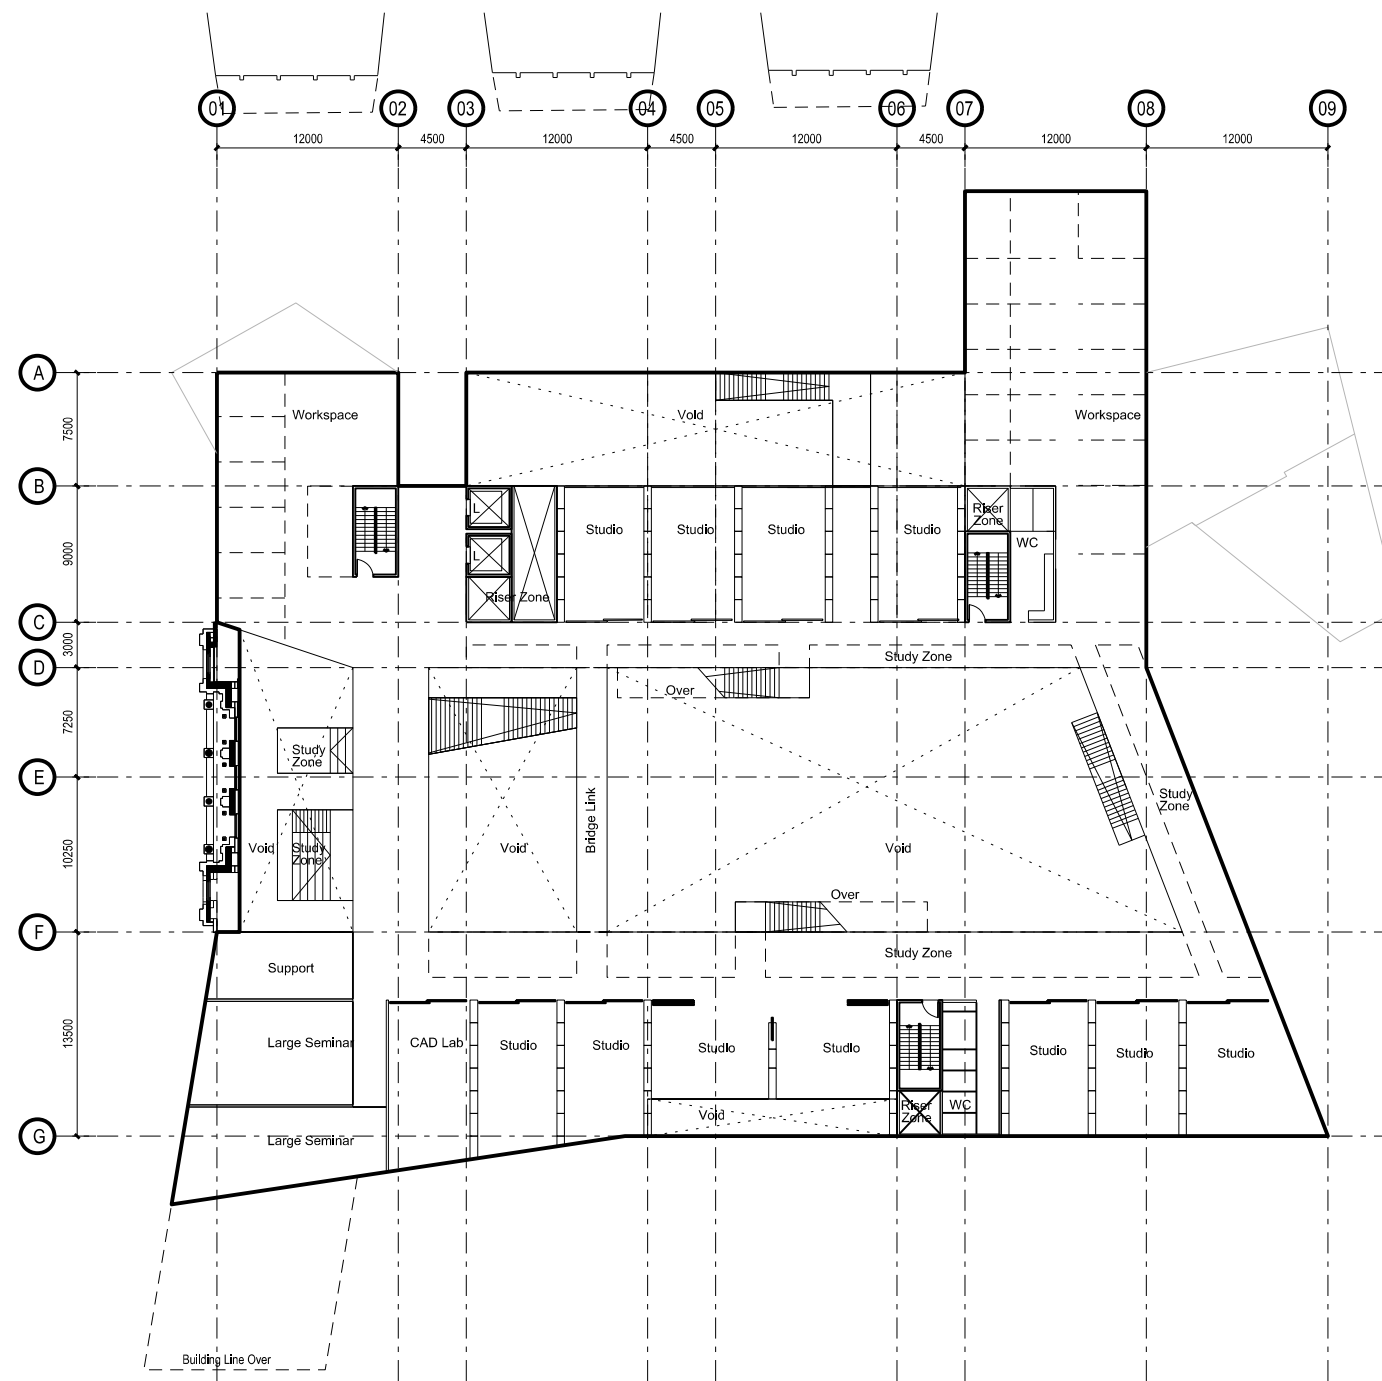

L02
+9.50 m

GFA =	2350 m²
Net =	1628 m²
Workspace =	437 m²
Study =	945 m²
Seminar =	142 m²
Computer =	104 m²



John Wardle
Architects
Level 10
180 Russell Street
Melbourne Victoria
3000 Australia

Telephone
+61 3 9654 8700
Facsimile
+61 3 9654 8755
Email
johnwardle@johnwardle
architects.com

NADAAA

NADAAA
1920 Washington
Street No.2
Boston
Massachusetts
02118 USA

Telephone
+1 617 541 5540
Facsimile
+1 617 541 5535
Website
nadaaa.com

University of Melbourne
Parkville Campus

Project
Faculty of Architecture Building and Planning

Title
Level 2 Plan





Project No.	0913	Scale	1:500 @ A3
Drawing No.	SK 004	Revision	

Date April 2011 Drwn Co-Ord Chck

FILENAME - P:\2009\0913 UNI Mels Architecture Building\Production\CAD\Microstation\01.02 Plans\AR_PL



PRELIMINARY ISSUE

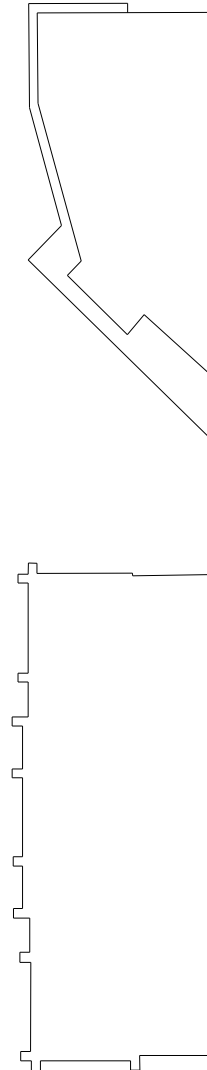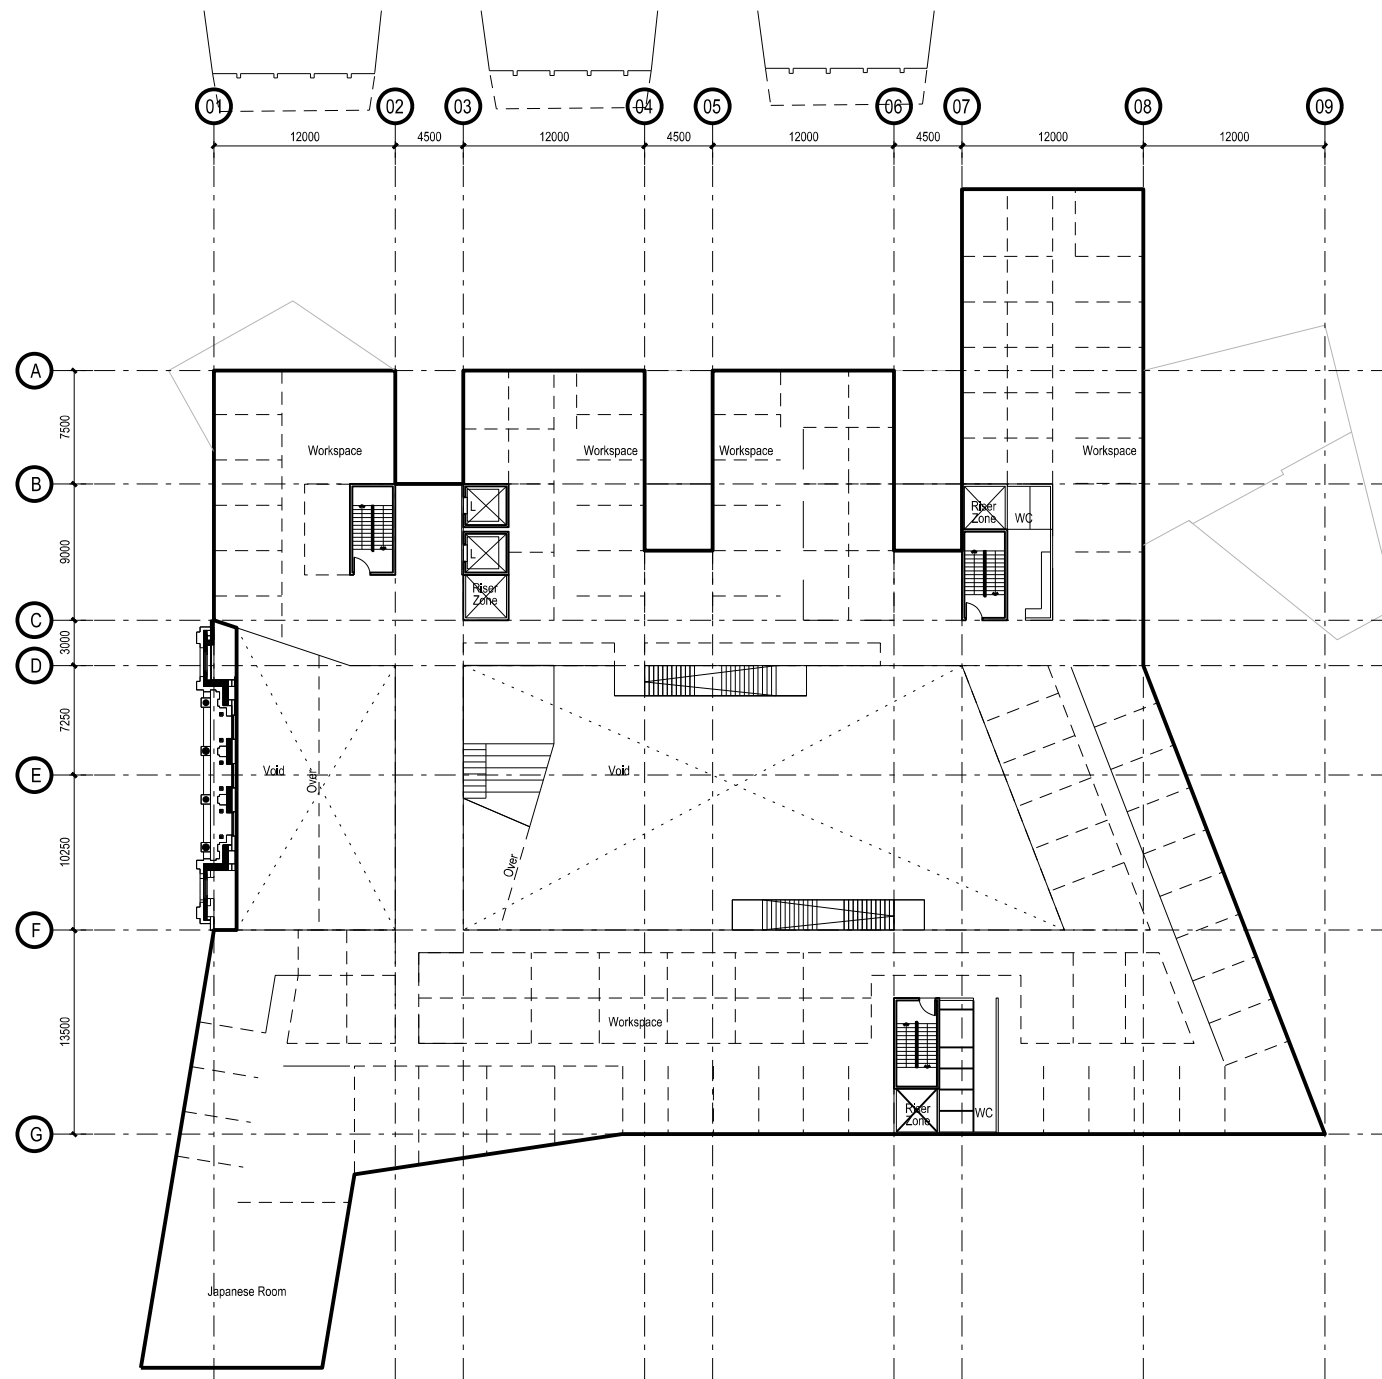

L03 +14.00 m

GFA = 2708 m²
Net = 1999 m²
Workspace = 1893 m²
Japanese Room = 106 m²


 NADAAA John Wardle Architects Level 10 180 Russell Street Melbourne Victoria 3000 Australia Telephone +61 3 9654 8700 Facsimile +61 3 9654 8755 Email johnwardle@johnwardlearchitects.com NADAAA 1920 Washington Street No.2 Boston Massachusetts 02118 USA Telephone +1 617 541 5540 Facsimile +1 617 541 5535 Website nadaaa.com	University of Melbourne Parkville Campus			Project No. 0913	Scale 1:500 @ A3		
	Project Faculty of Architecture Building and Planning -			Drawing No. SK 005	Revision		
	Title Level 3 Plan -			Date April 2011	Drwn	Co-Ord	Chk
				FILENAME - P:2009/0913 Uni Melb Architecture Building/Production/CAD/Microstation/01.			
			PRELIMINARY ISSUE				

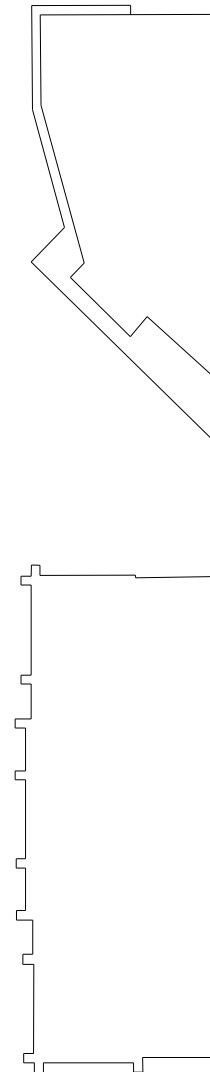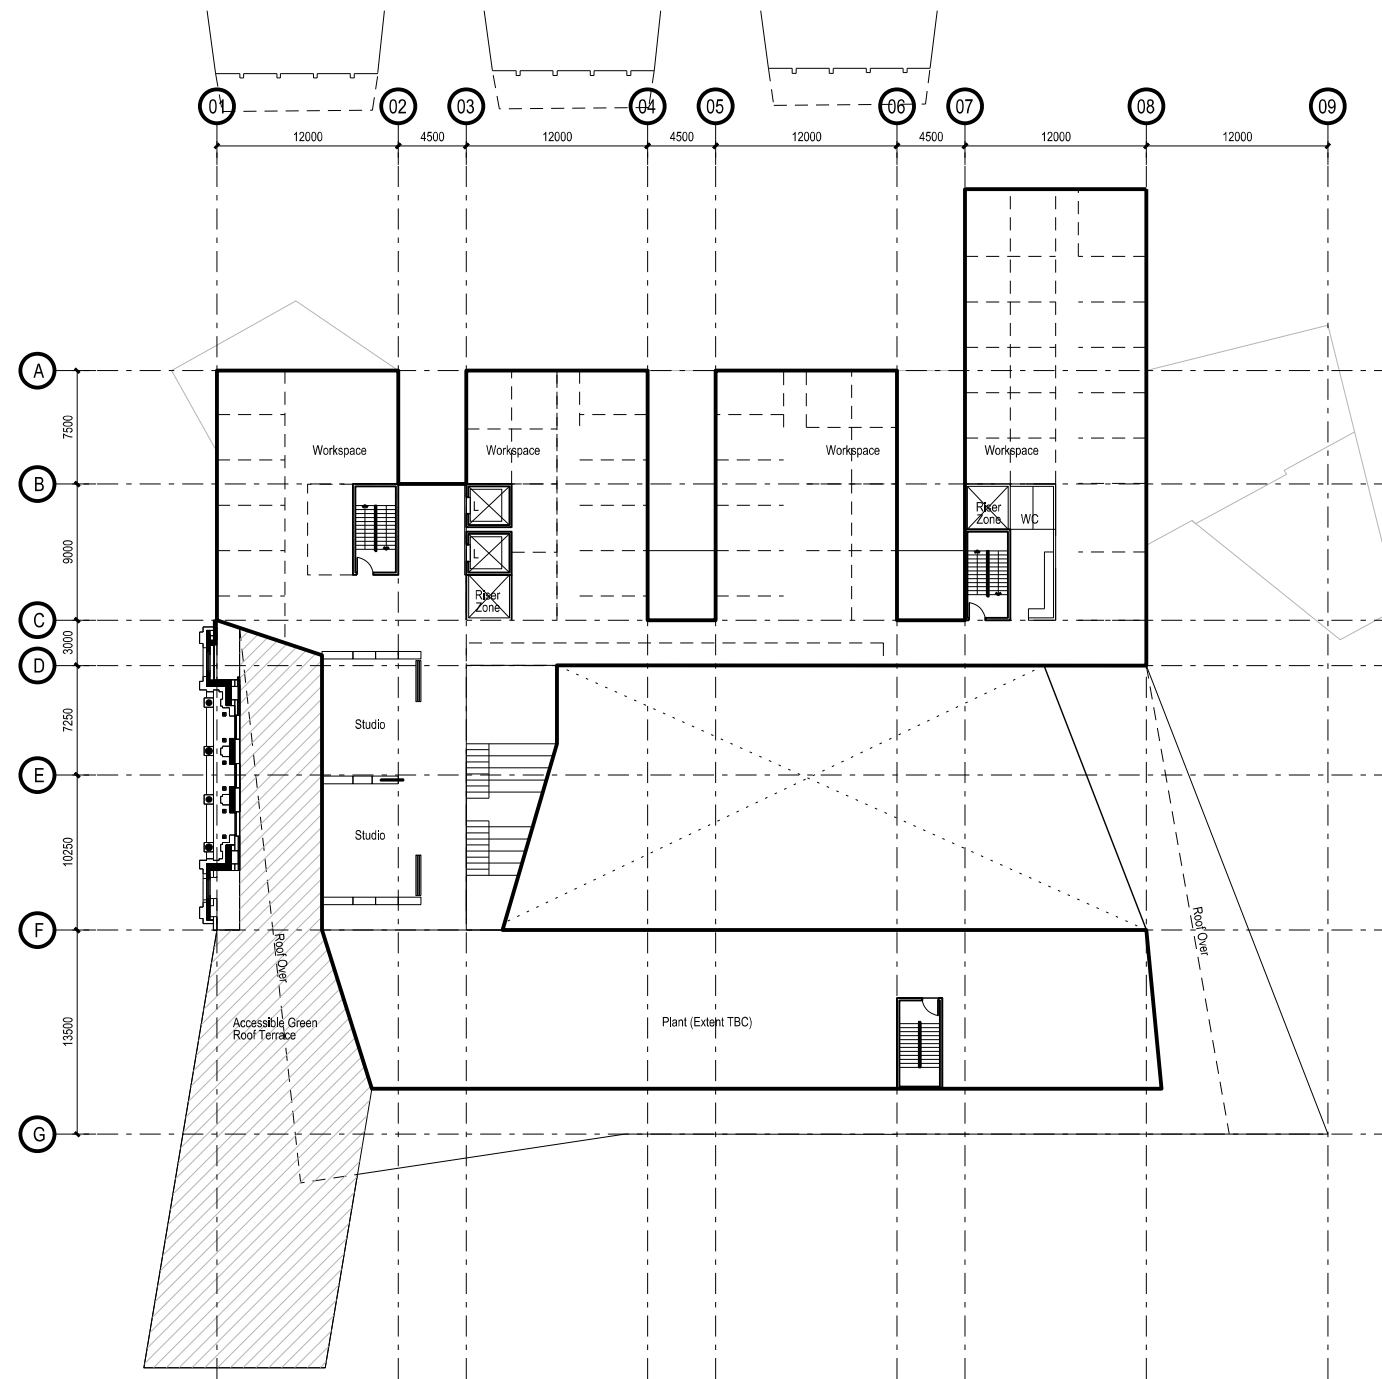


L04
+18.50 m

GFA =	1958 m²
Net =	1031 m²
Workspace =	923 m²
Study =	108 m²
Plant =	542 m²

 John Wardle Architects Level 10 180 Russell Street Melbourne Victoria 3000 Australia Telephone +61 3 9654 8700 Facsimile +61 3 9654 8755 Email johnwardle@johnwardlearchitects.com NADAAA 1920 Washington Street No.2 Boston Massachusetts 02118 USA Telephone +1 617 541 5540 Facsimile +1 617 541 5535 Website nadaaa.com	University of Melbourne Parkville Campus			Project No. 0913	Scale 1:500 @ A3
	Project Faculty of Architecture Building and Planning			Drawing No. SK 006	Revision
	Title Level 4 Plan		Date April 2011	Drwn Co-Ord	Chck
			FILENAME - P:\2009\0913 Uni Melb Architecture Building\Production\CAD\Microstation\01.		
PRELIMINARY ISSUE					

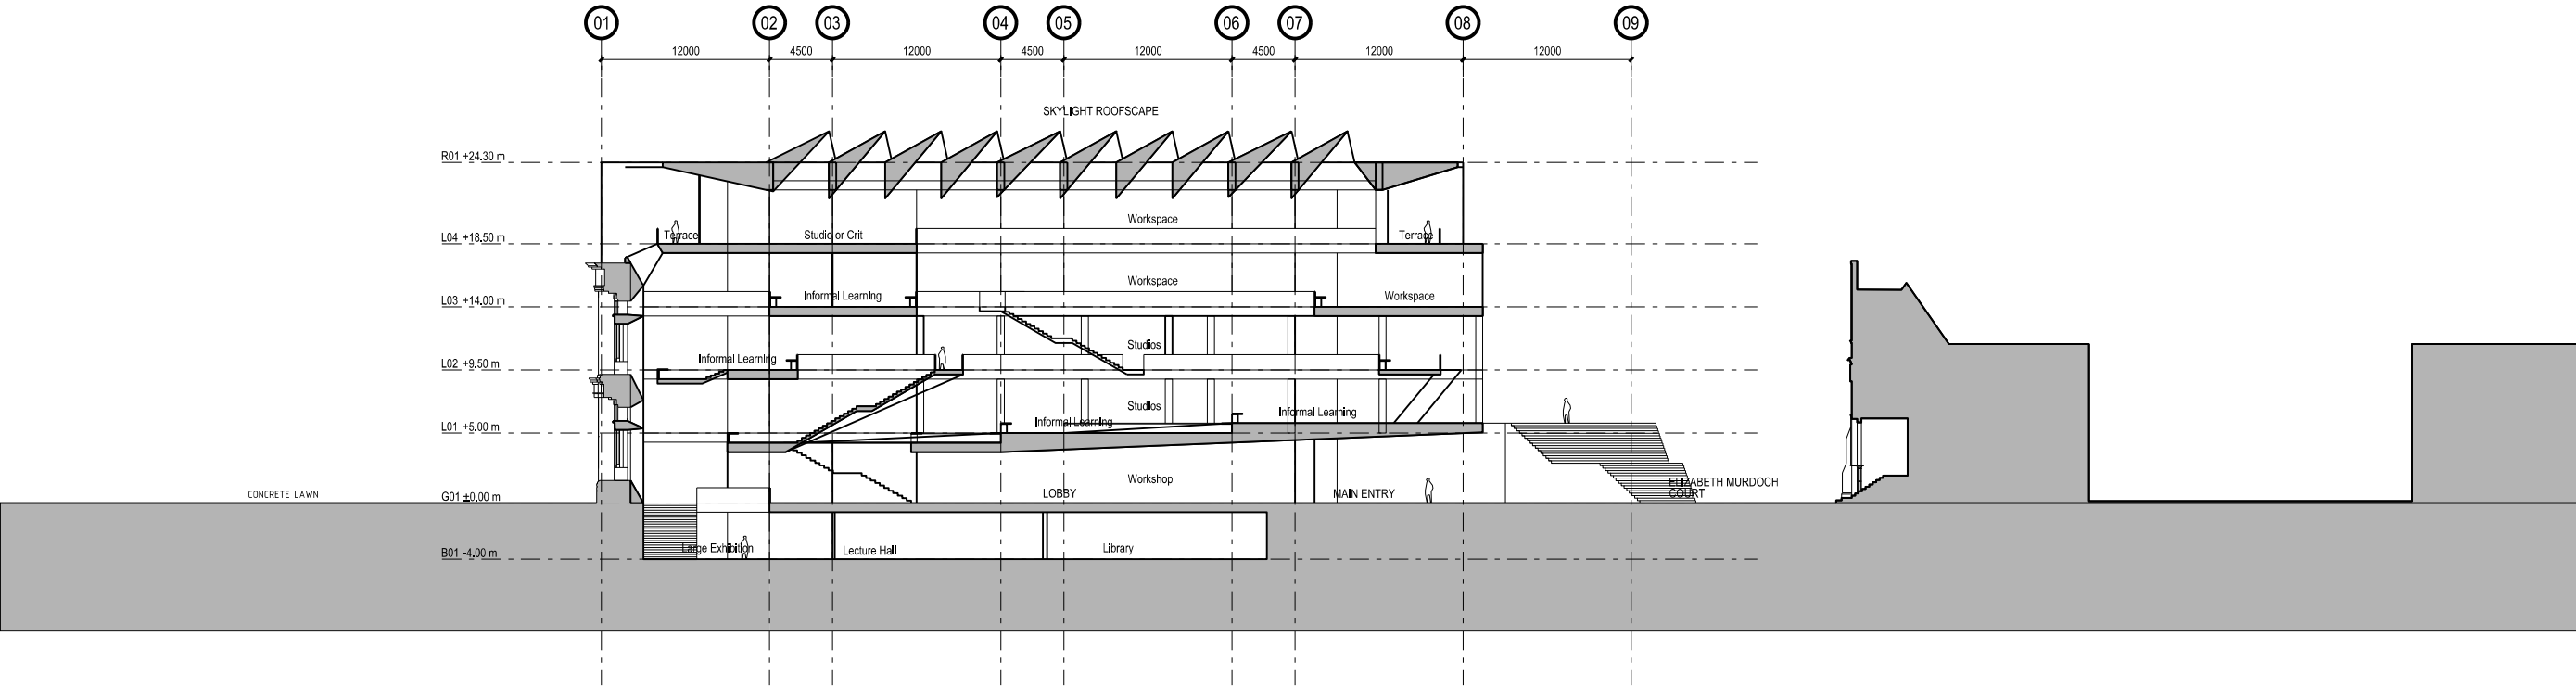

W I I I W W A John Wardle Architects Level 10 180 Russell Street Melbourne Victoria 3000 Australia Telephone +61 3 9654 8700 Facsimile +61 3 9654 8755 Email johnwardle@johnwardlearchitects.com NADAAA 1920 Washington Street No.2 Boston Massachusetts 02118 USA Telephone +1 617 541 5540 Facsimile +1 617 541 5535 Website nadaaa.com	University of Melbourne Parkville Campus		Project No. 0913 Scale 1:500 @ A3	
	Project Faculty of Architecture Building and Planning -			Drawing No. SK 007 Revision
	Title Long Section -		Date April 2011 Drwn Co-Ord Chk	
	FILENAME - P:\2009\0913 UNI Melb Architecture Building\Production\CAD\Microstation\01.03 Sections\AR			
	PRELIMINARY ISSUE			

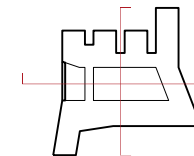

<			
---	--	--	--