




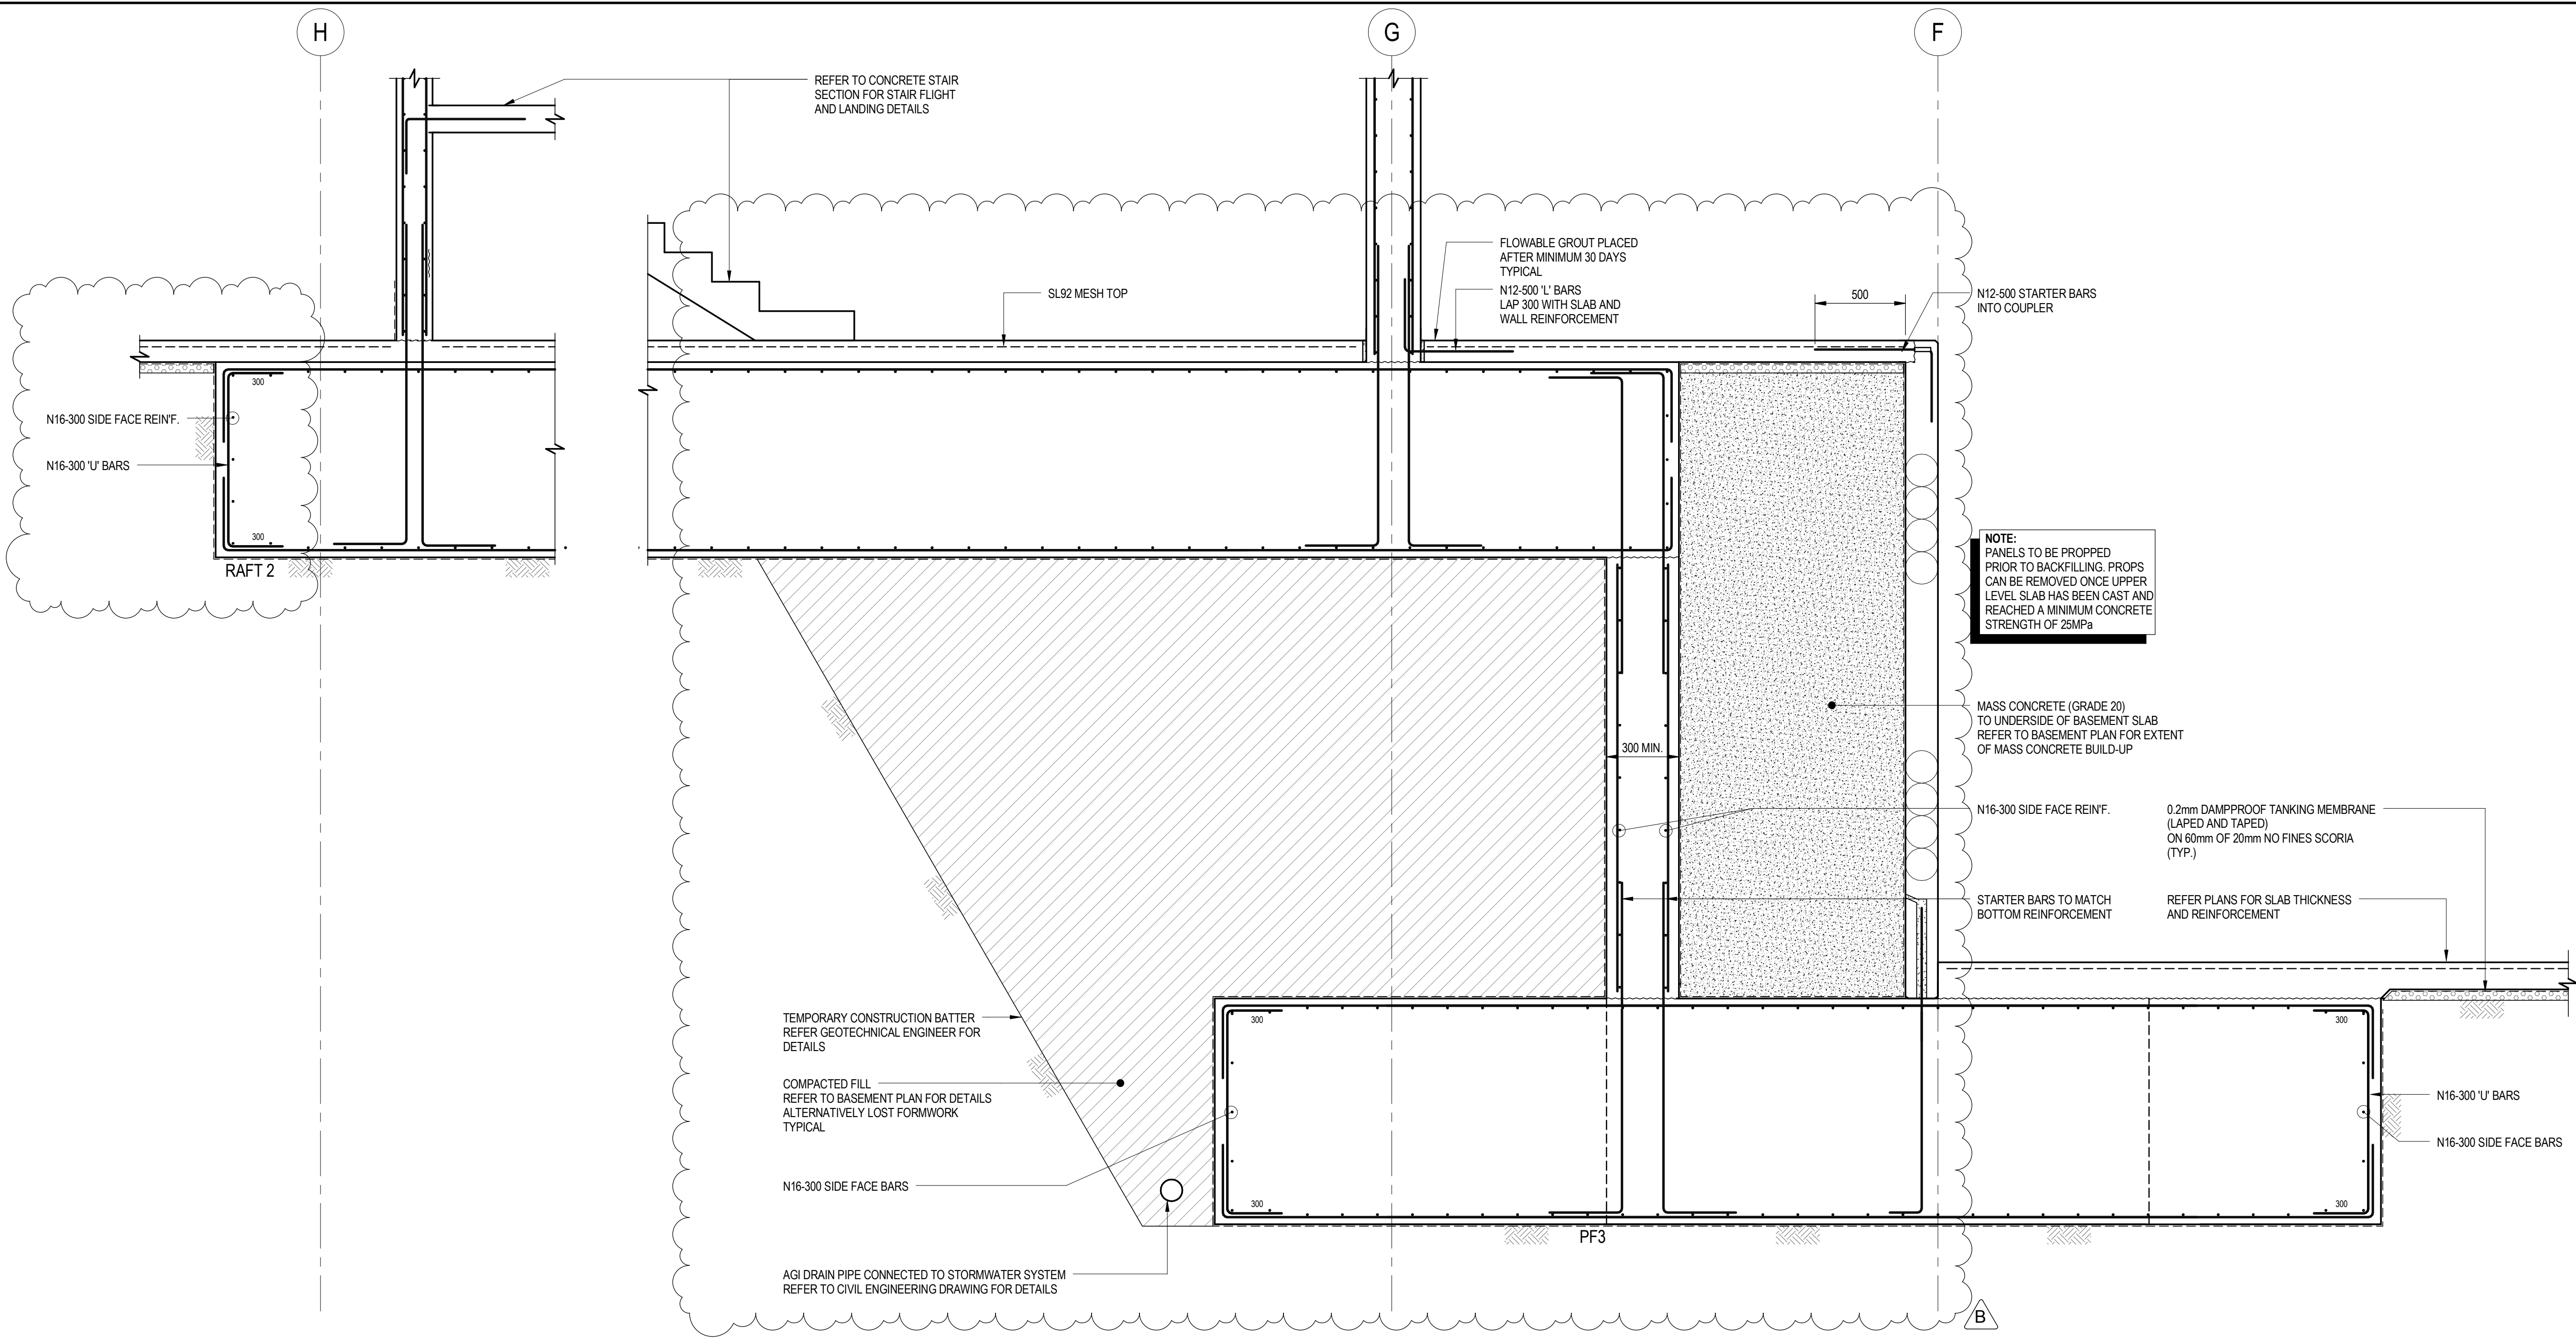


SECTION B.04
SCALE 1:20
S011

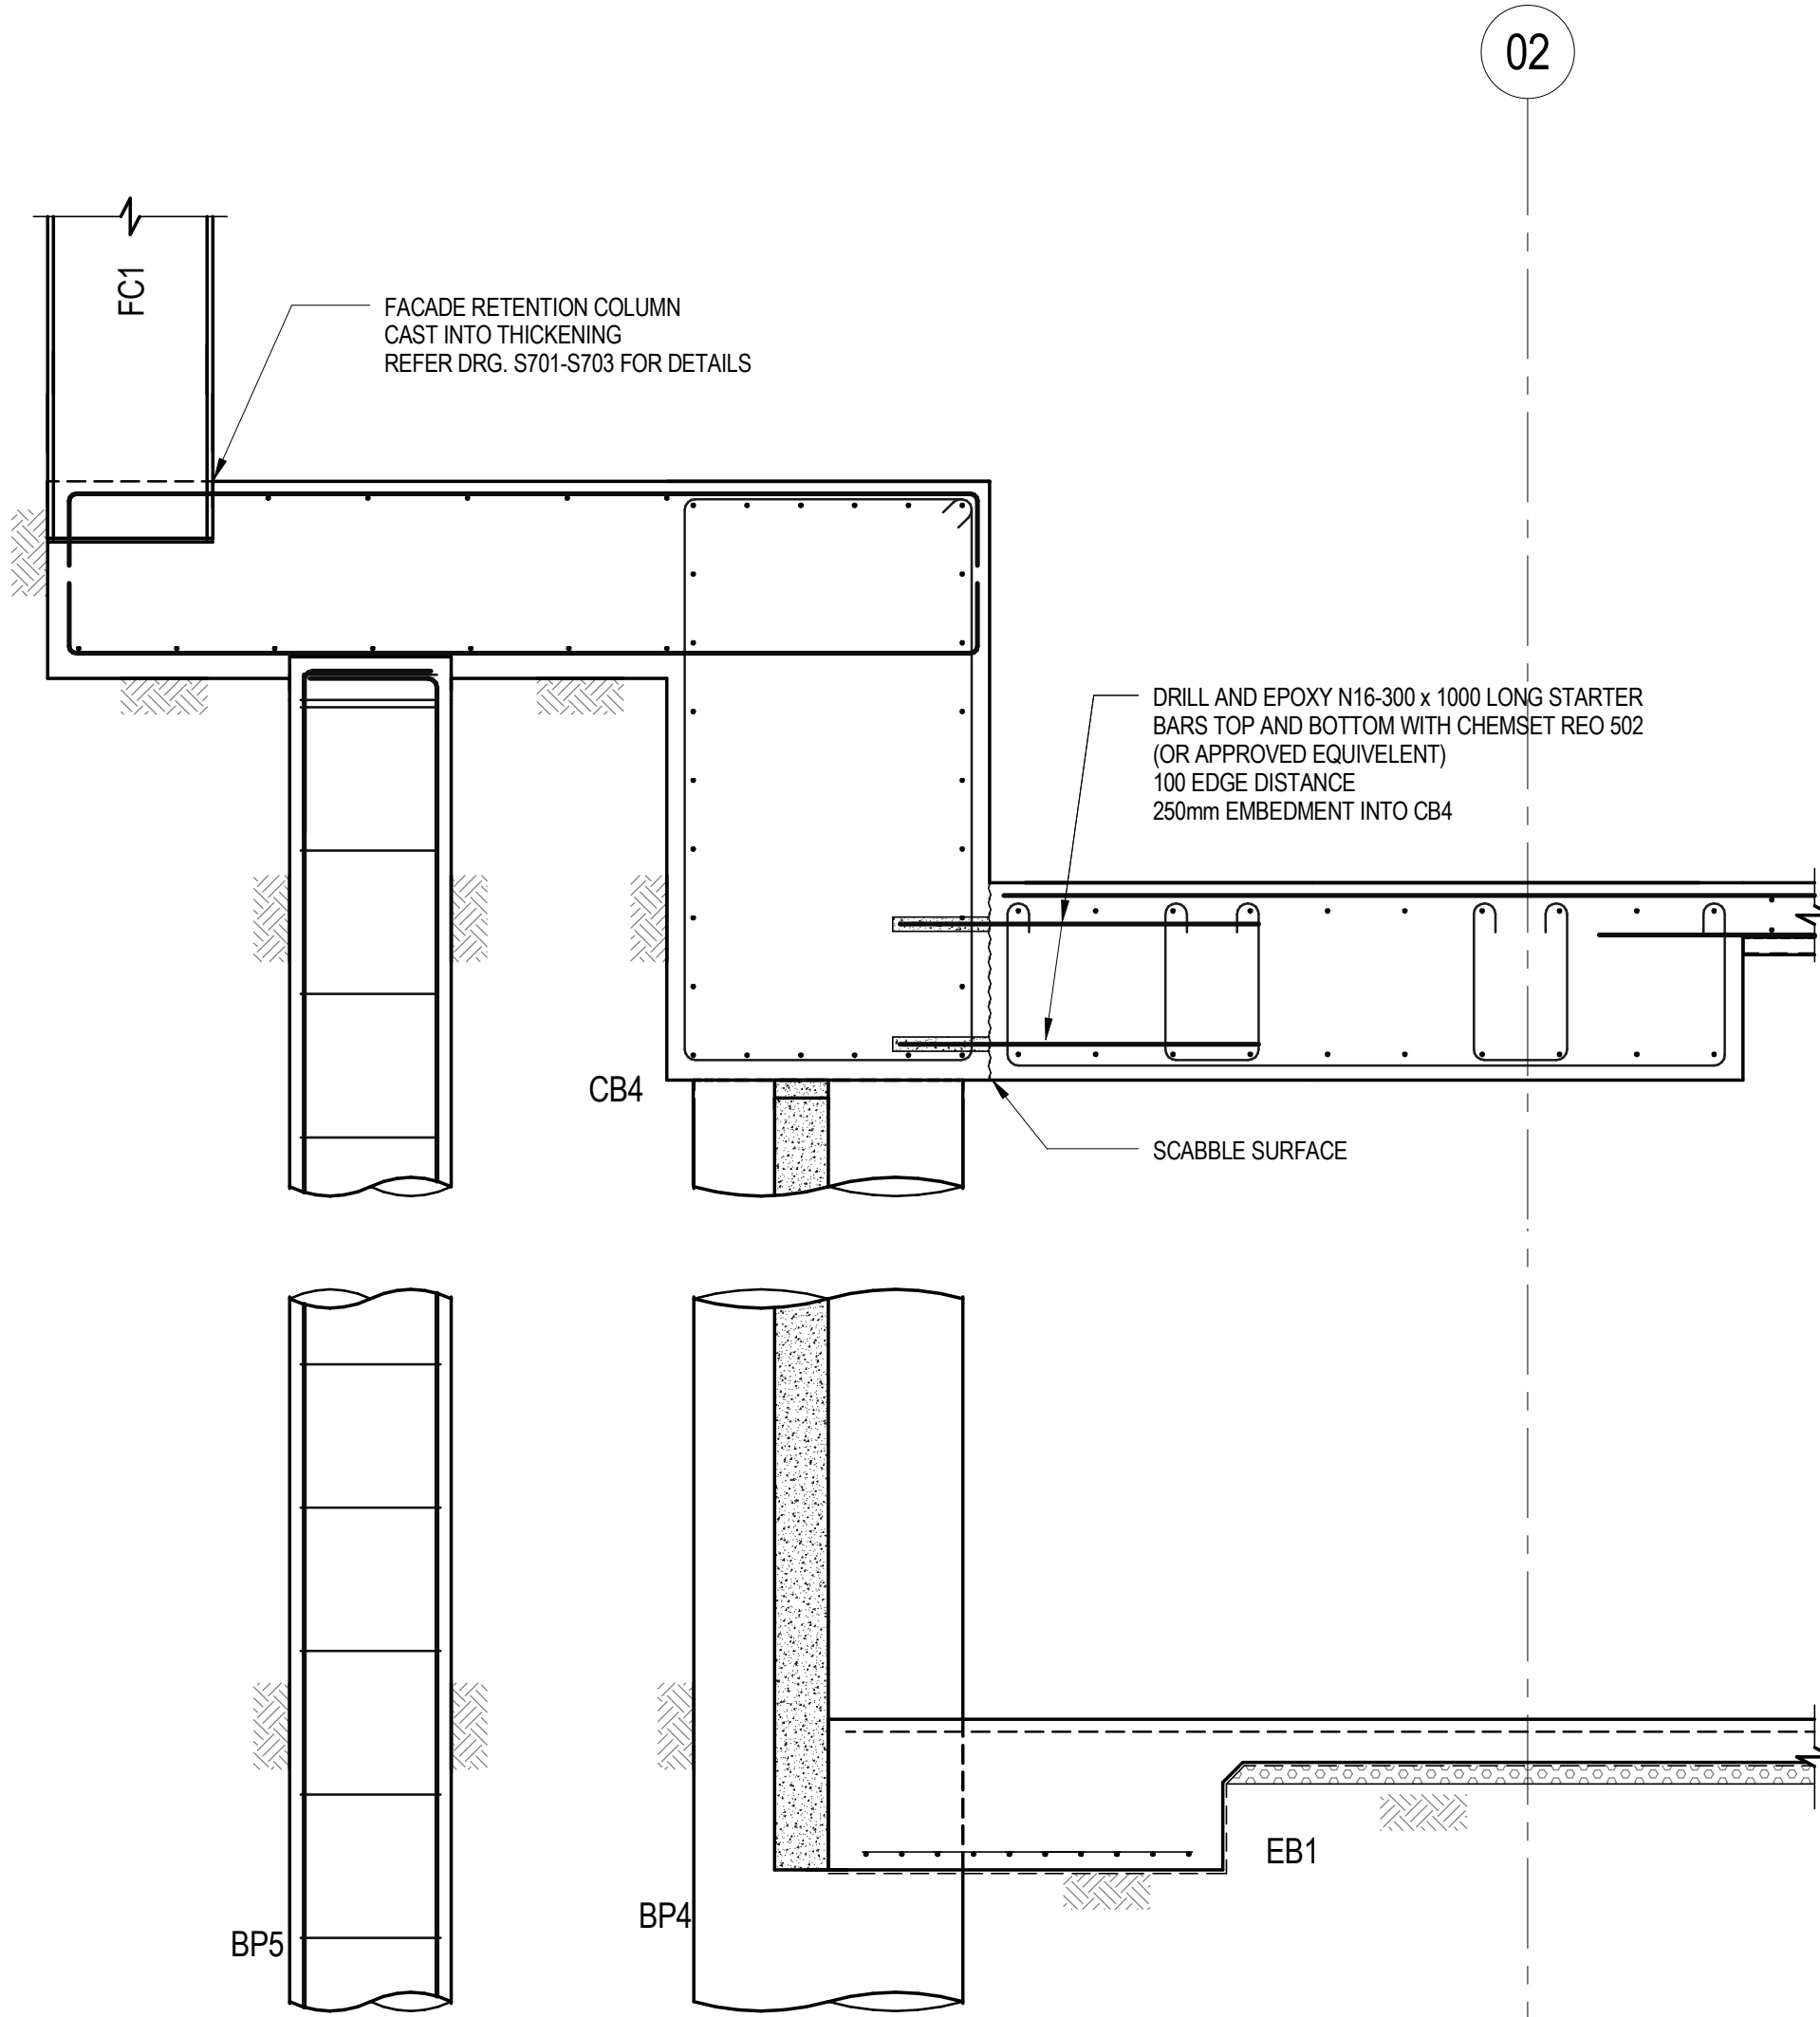

SECTION B.05
SCALE 1:20
S011

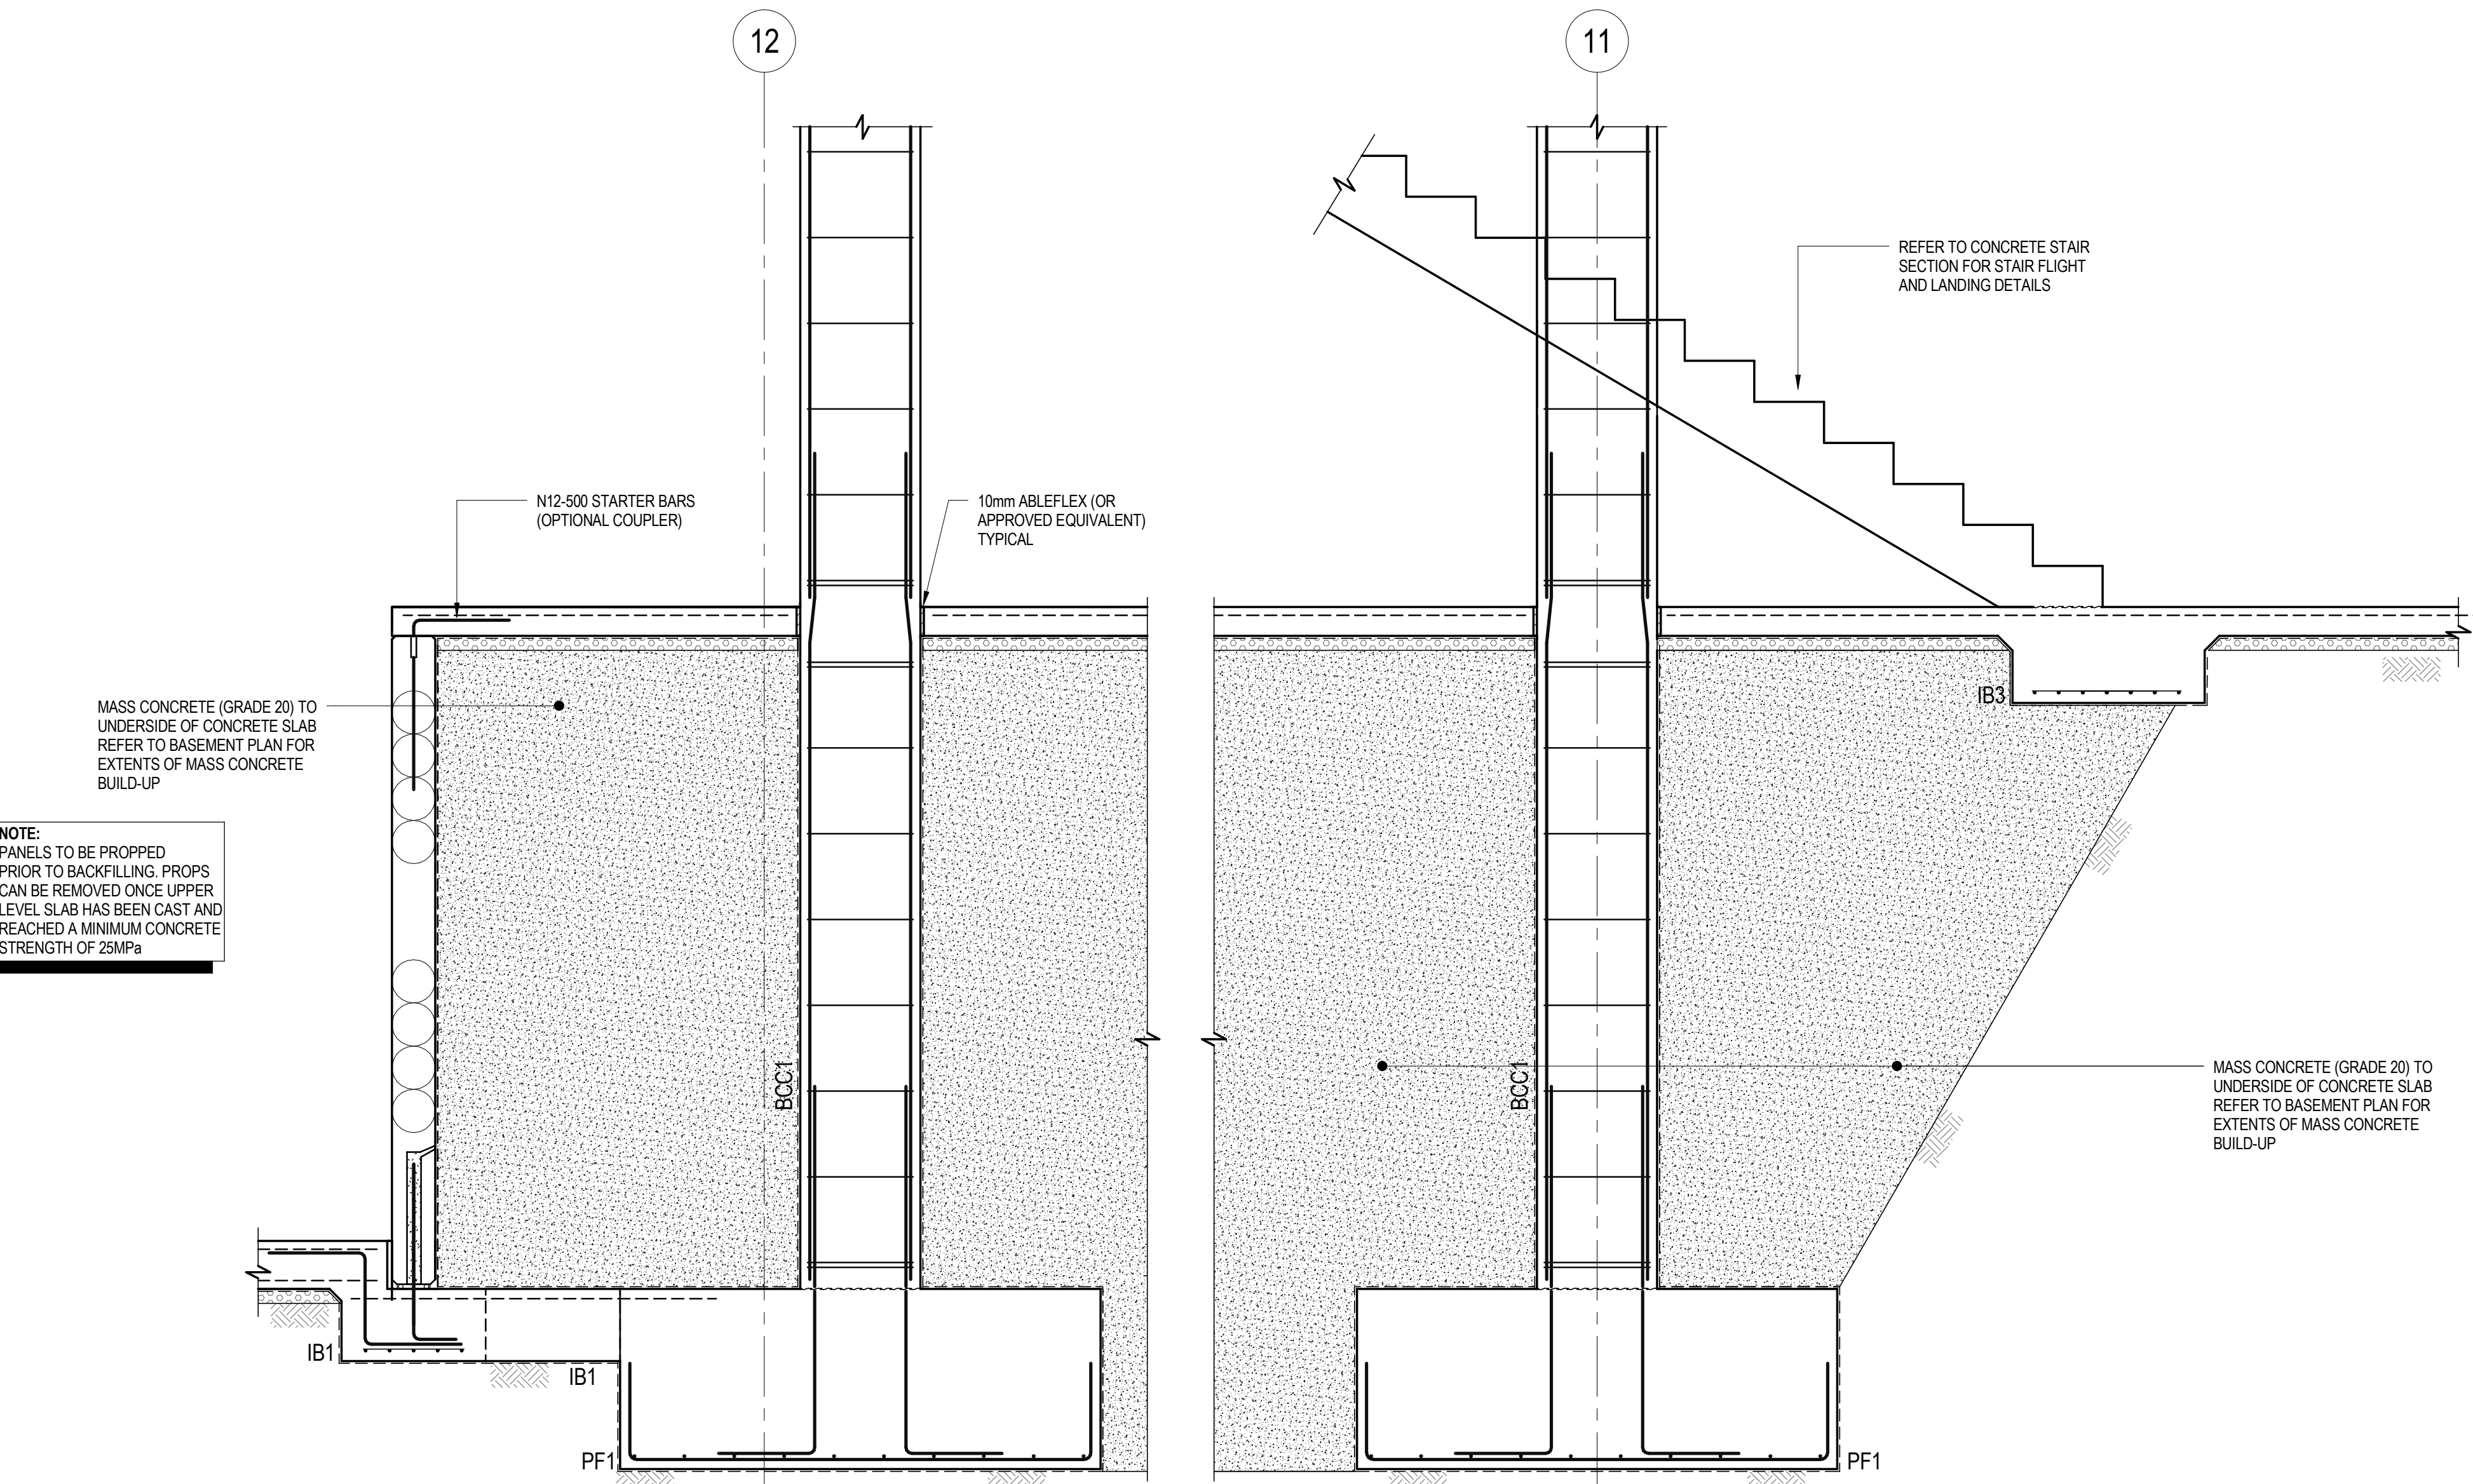


SECTION B.06
SCALE 1:20
S011

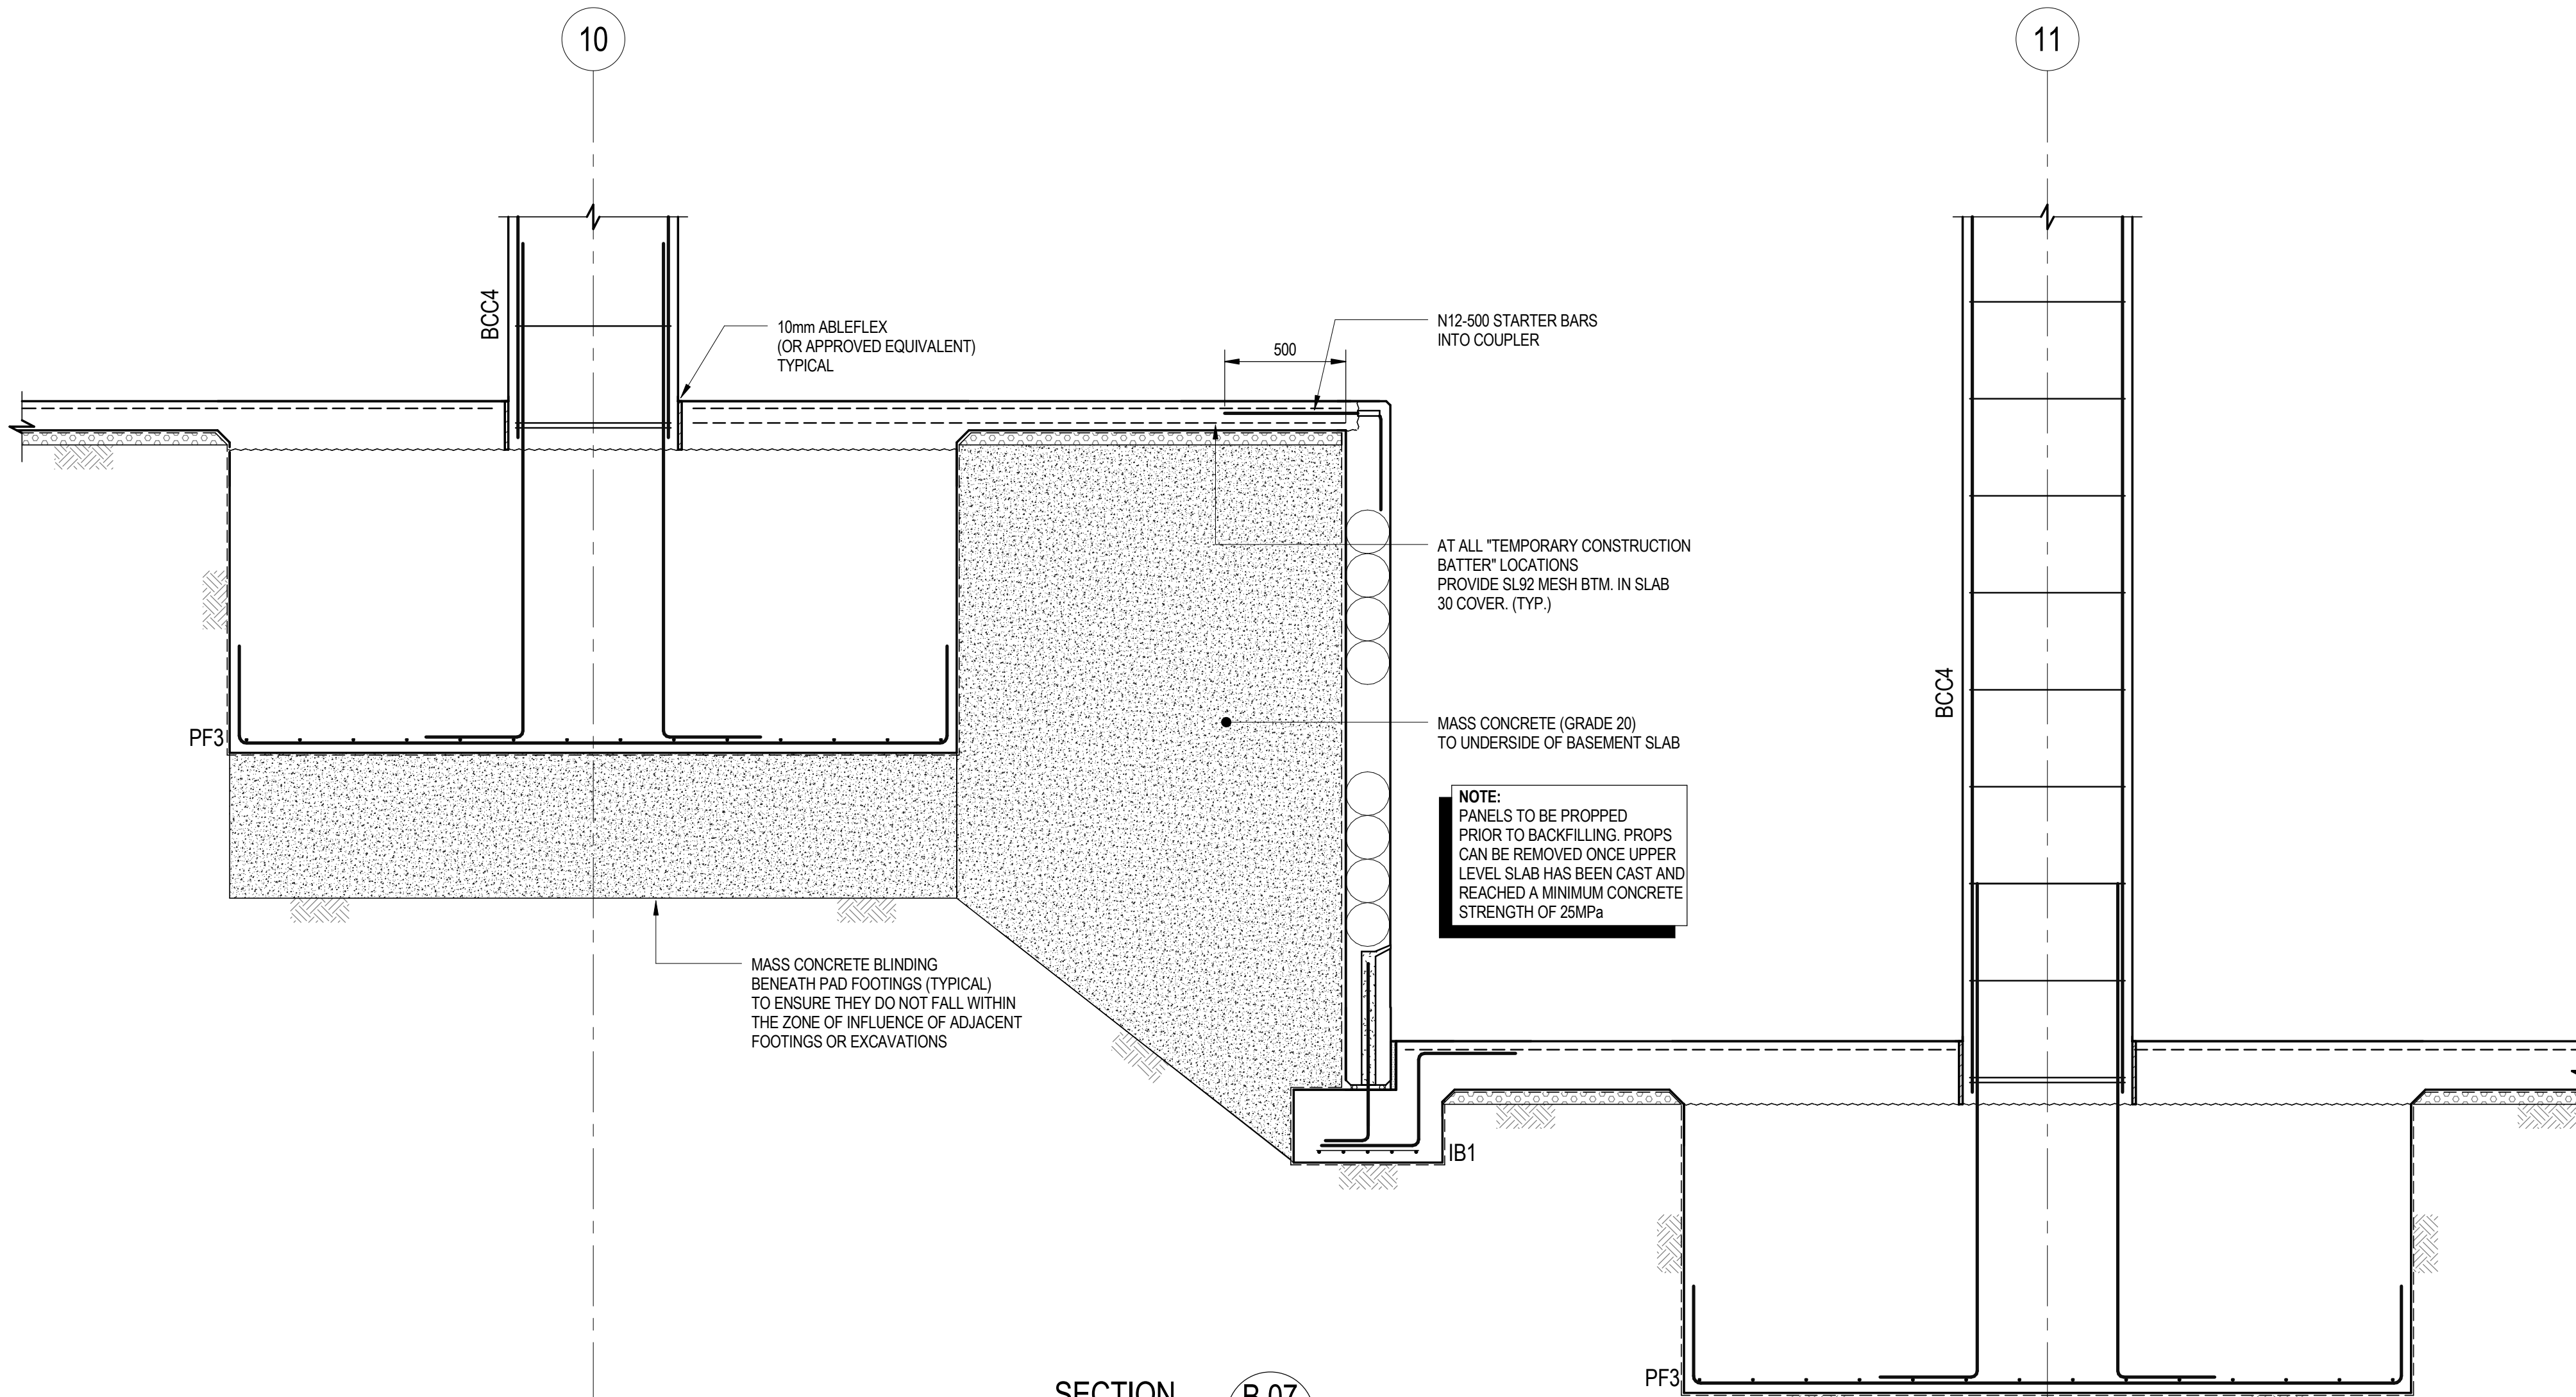

SECTION B.07
SCALE 1:20
S011

Rev	Description	By	Date	Rev	Description	By	Date	Rev	Description	By	Date	Rev	Description	By	Date
B	REVISED AS CLOUDED	BP	04.03.13												
A	CONSTRUCTION ISSUE	BP	14.01.13												
4	TENDER ISSUE	BP	07.09.12												
3	TENDER ISSUE	BP	31.08.12												
2	95% C.D. ISSUE	BP	17.08.12												
1	75% C.D. ISSUE	BP	27.07.12												

CONSTRUCTION ISSUE

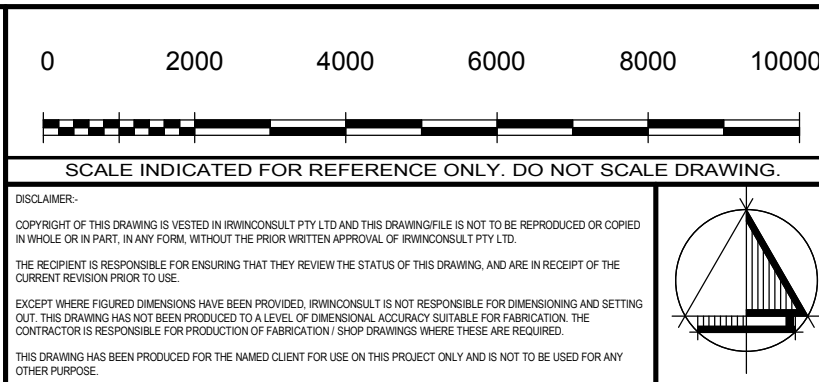

irwinconsult
Level 3, 289 Wellington Parade South
East Melbourne VIC 3002
t +61 3 9622 9700 f +61 3 9650 6664
mb@irwinconsult.com.au ABN 89 050 214 894

Project FACULTY OF ARCHITECTURE
BUILDING AND PLANNING
Client UNIVERSITY OF MELBOURNE
PARKVILLE CAMPUS

Drawing Title
BASEMENT SECTIONS - SHEET 2

Date 04/12/12	Drawn B.P.	Checked N.H.	Approved B.R.
Scales at A0 1:20	Job No. 09ME0504	Sheet No. S015	Rev. B