



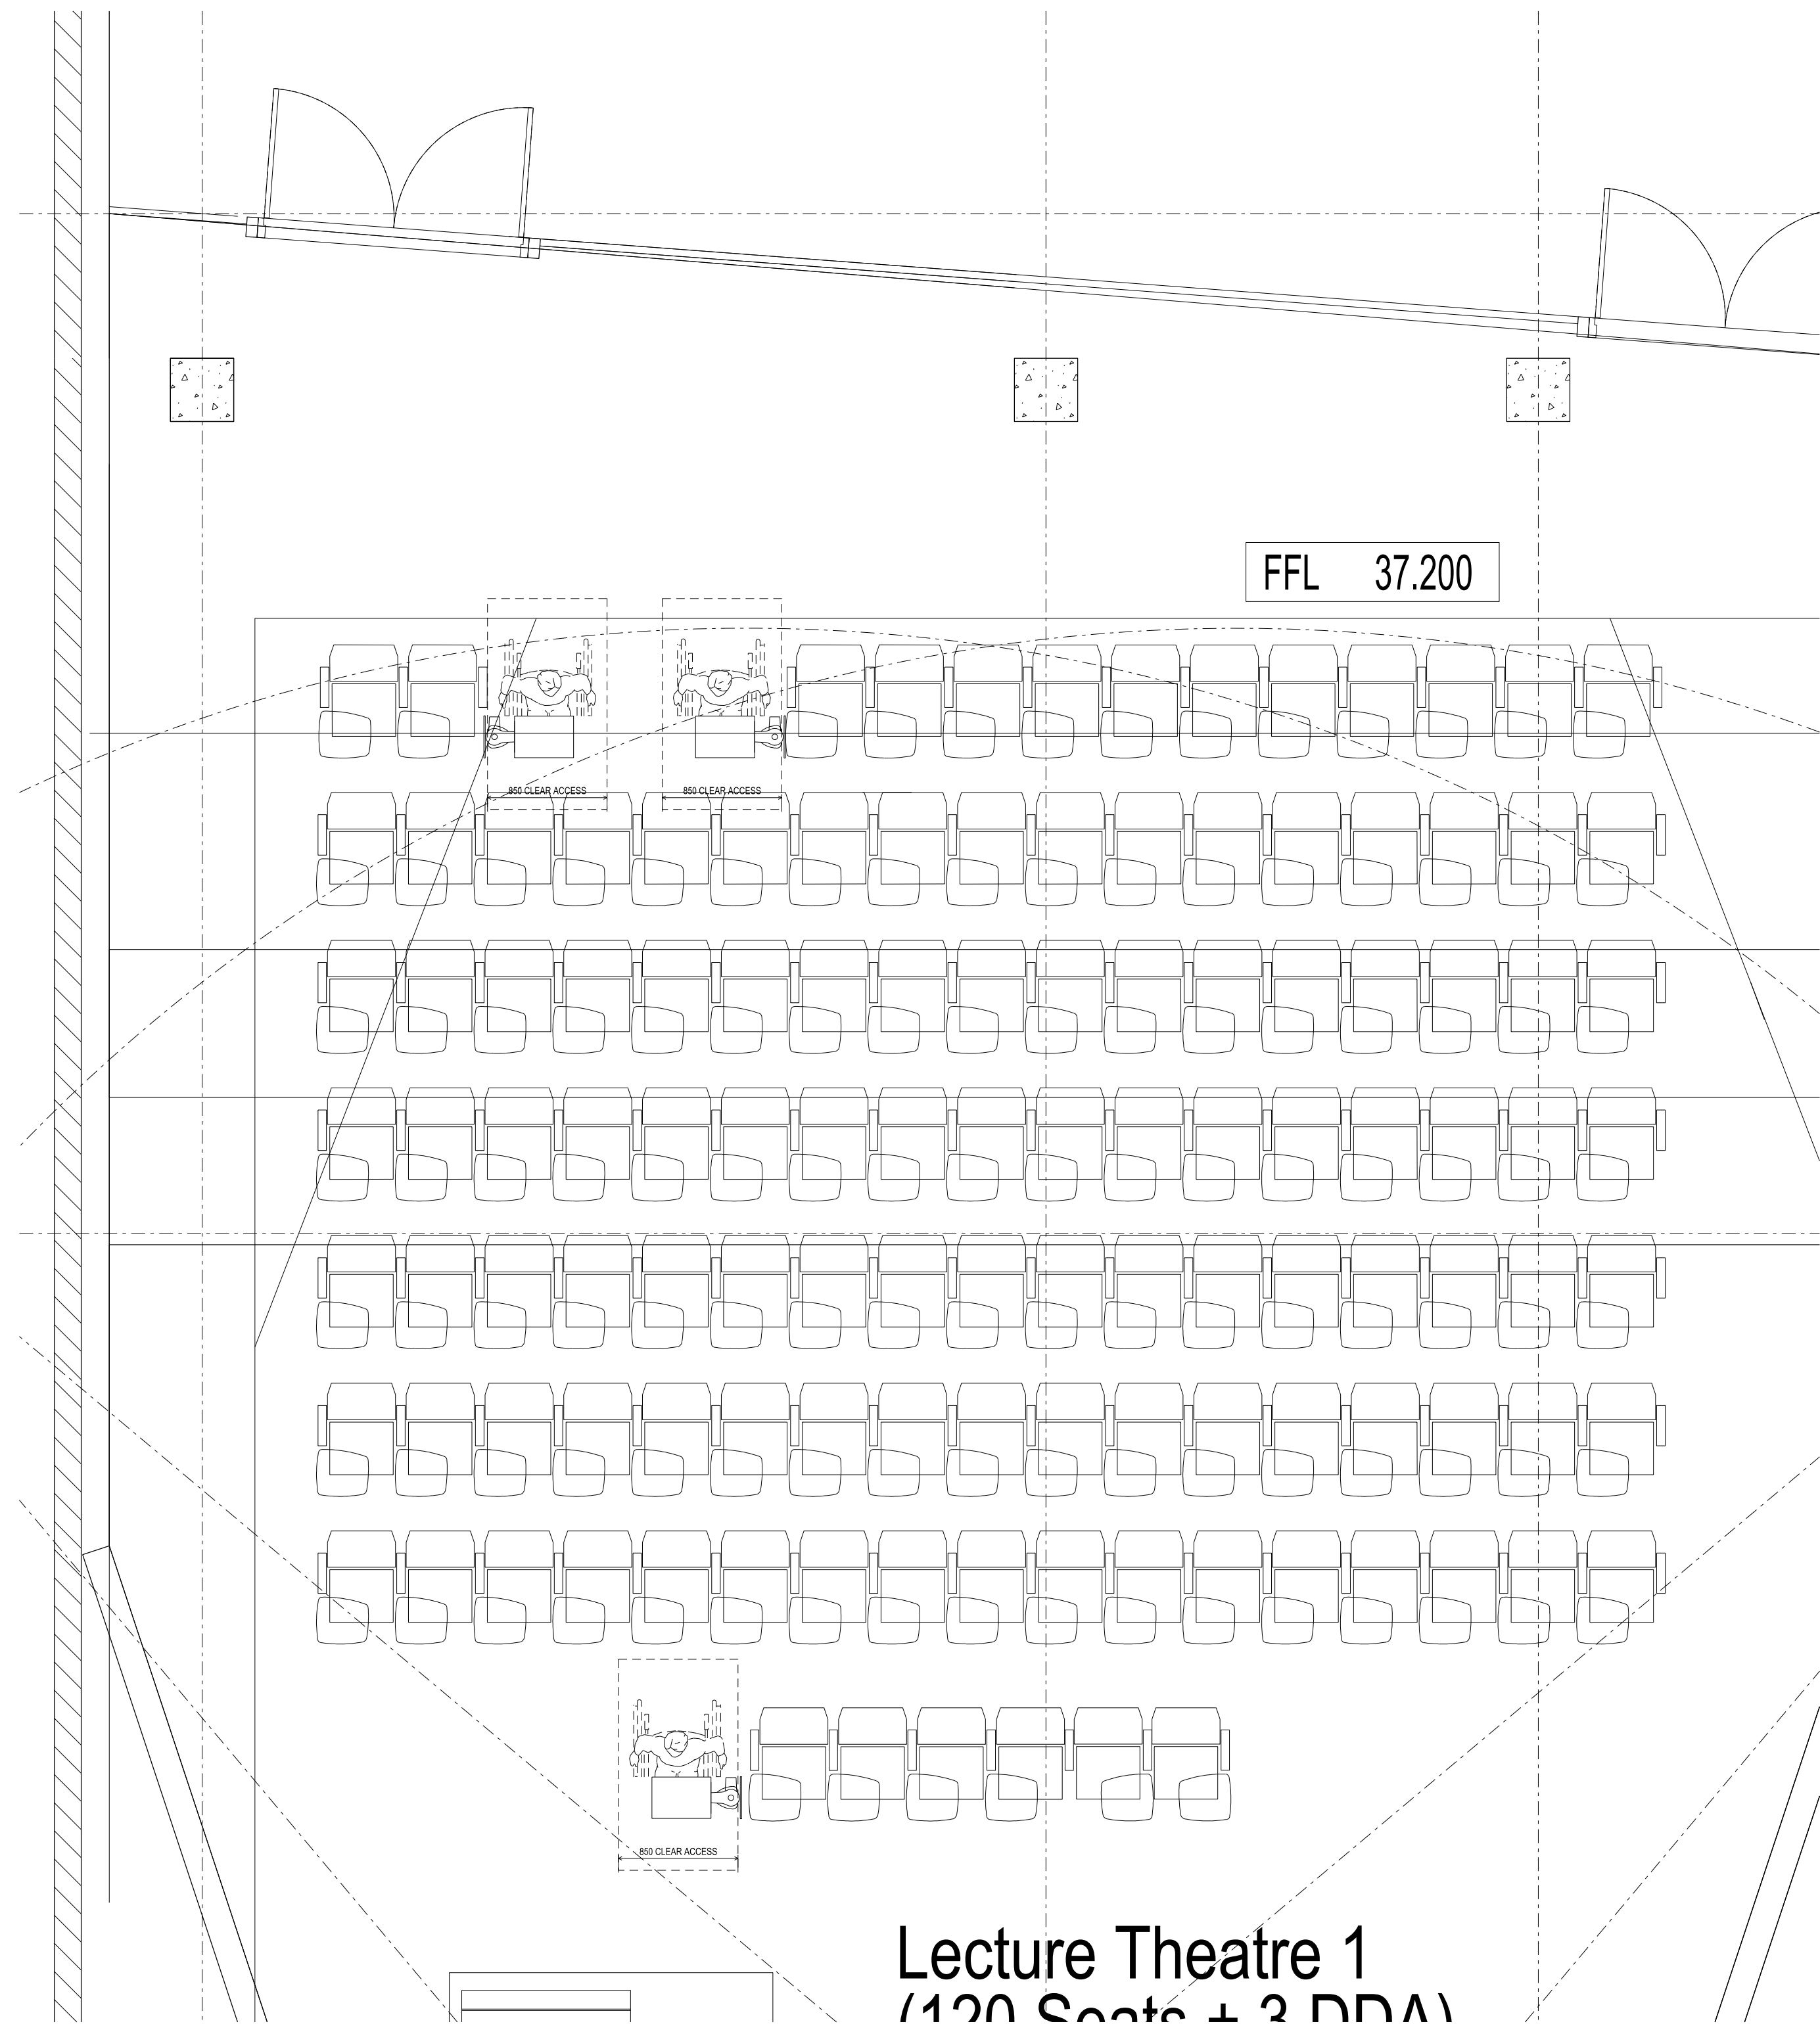

KEY PLAN BASEMENT

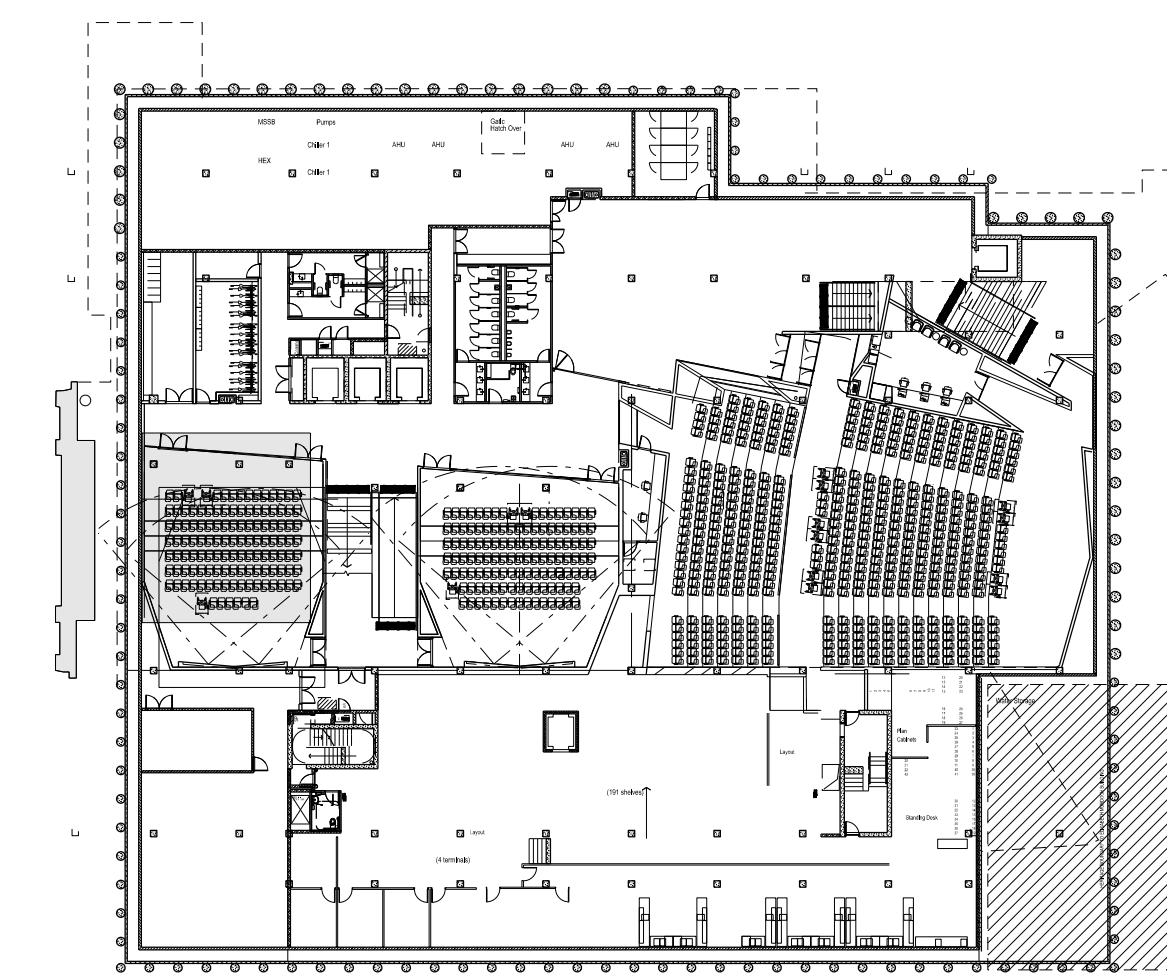

THIS DRAWING IS AN UNCONTROLLED COPY UNLESS STAMPED OTHERWISE	Rev	Issue	Revision Description	Amd	Date	General Notes
CONTRACTORS SHALL VERIFY JOB DIMENSIONS BEFORE ANY JOB COMMENCES. ALL SHOP DRAWINGS SHALL BE SUBMITTED TO THE SUPERINTENDENT AND MANUFACTURE SHALL NOT COMMENCE PRIOR TO THE RETURN OF UNAMENDED SHOP DRAWINGS SIGNED BY THE CONSULTANT. FIGURED DIMENSIONS SHALL TAKE PRECEDENCE OVER SCALED. THIS DRAWING SHOULD BE READ IN CONJUNCTION WITH ALL RELEVANT CONTRACT, SPECIFICATIONS AND DRAWINGS COPYRIGHT OF THIS DRAWING IS VESTED IN WARDLE						Note

John Wardle Architects

© 2011 John Wardle Architects
Level 10, 180 Russell Street, Melbourne Victoria 3000 Australia
Tel : +613 9654 8700 www.johnwardlearchitects.com

NADAAA

NADAAA
1920 Washington
Street No.2
Boston
Massachusetts
02118 USA

Telephone
+1 617 442 6232
Facsimile
+1 888 442 1417
Email
nada@nadaaa.com

Client	University of Melbourne Parkville Campus			
Project	Faculty of Architecture Building and Planning			
Title	Briefing Diagram MEDIUM LECTURE THEATRE			

	Project No. 0913		Scale 1:100 @ A3	
	Drawing No. AR0910		Revision -	
	Date August 2011	Drwn JJ	Co-Ord -	Chck -
FILENAME - \$FILES\$				
UNCONTROLLED COPY				