
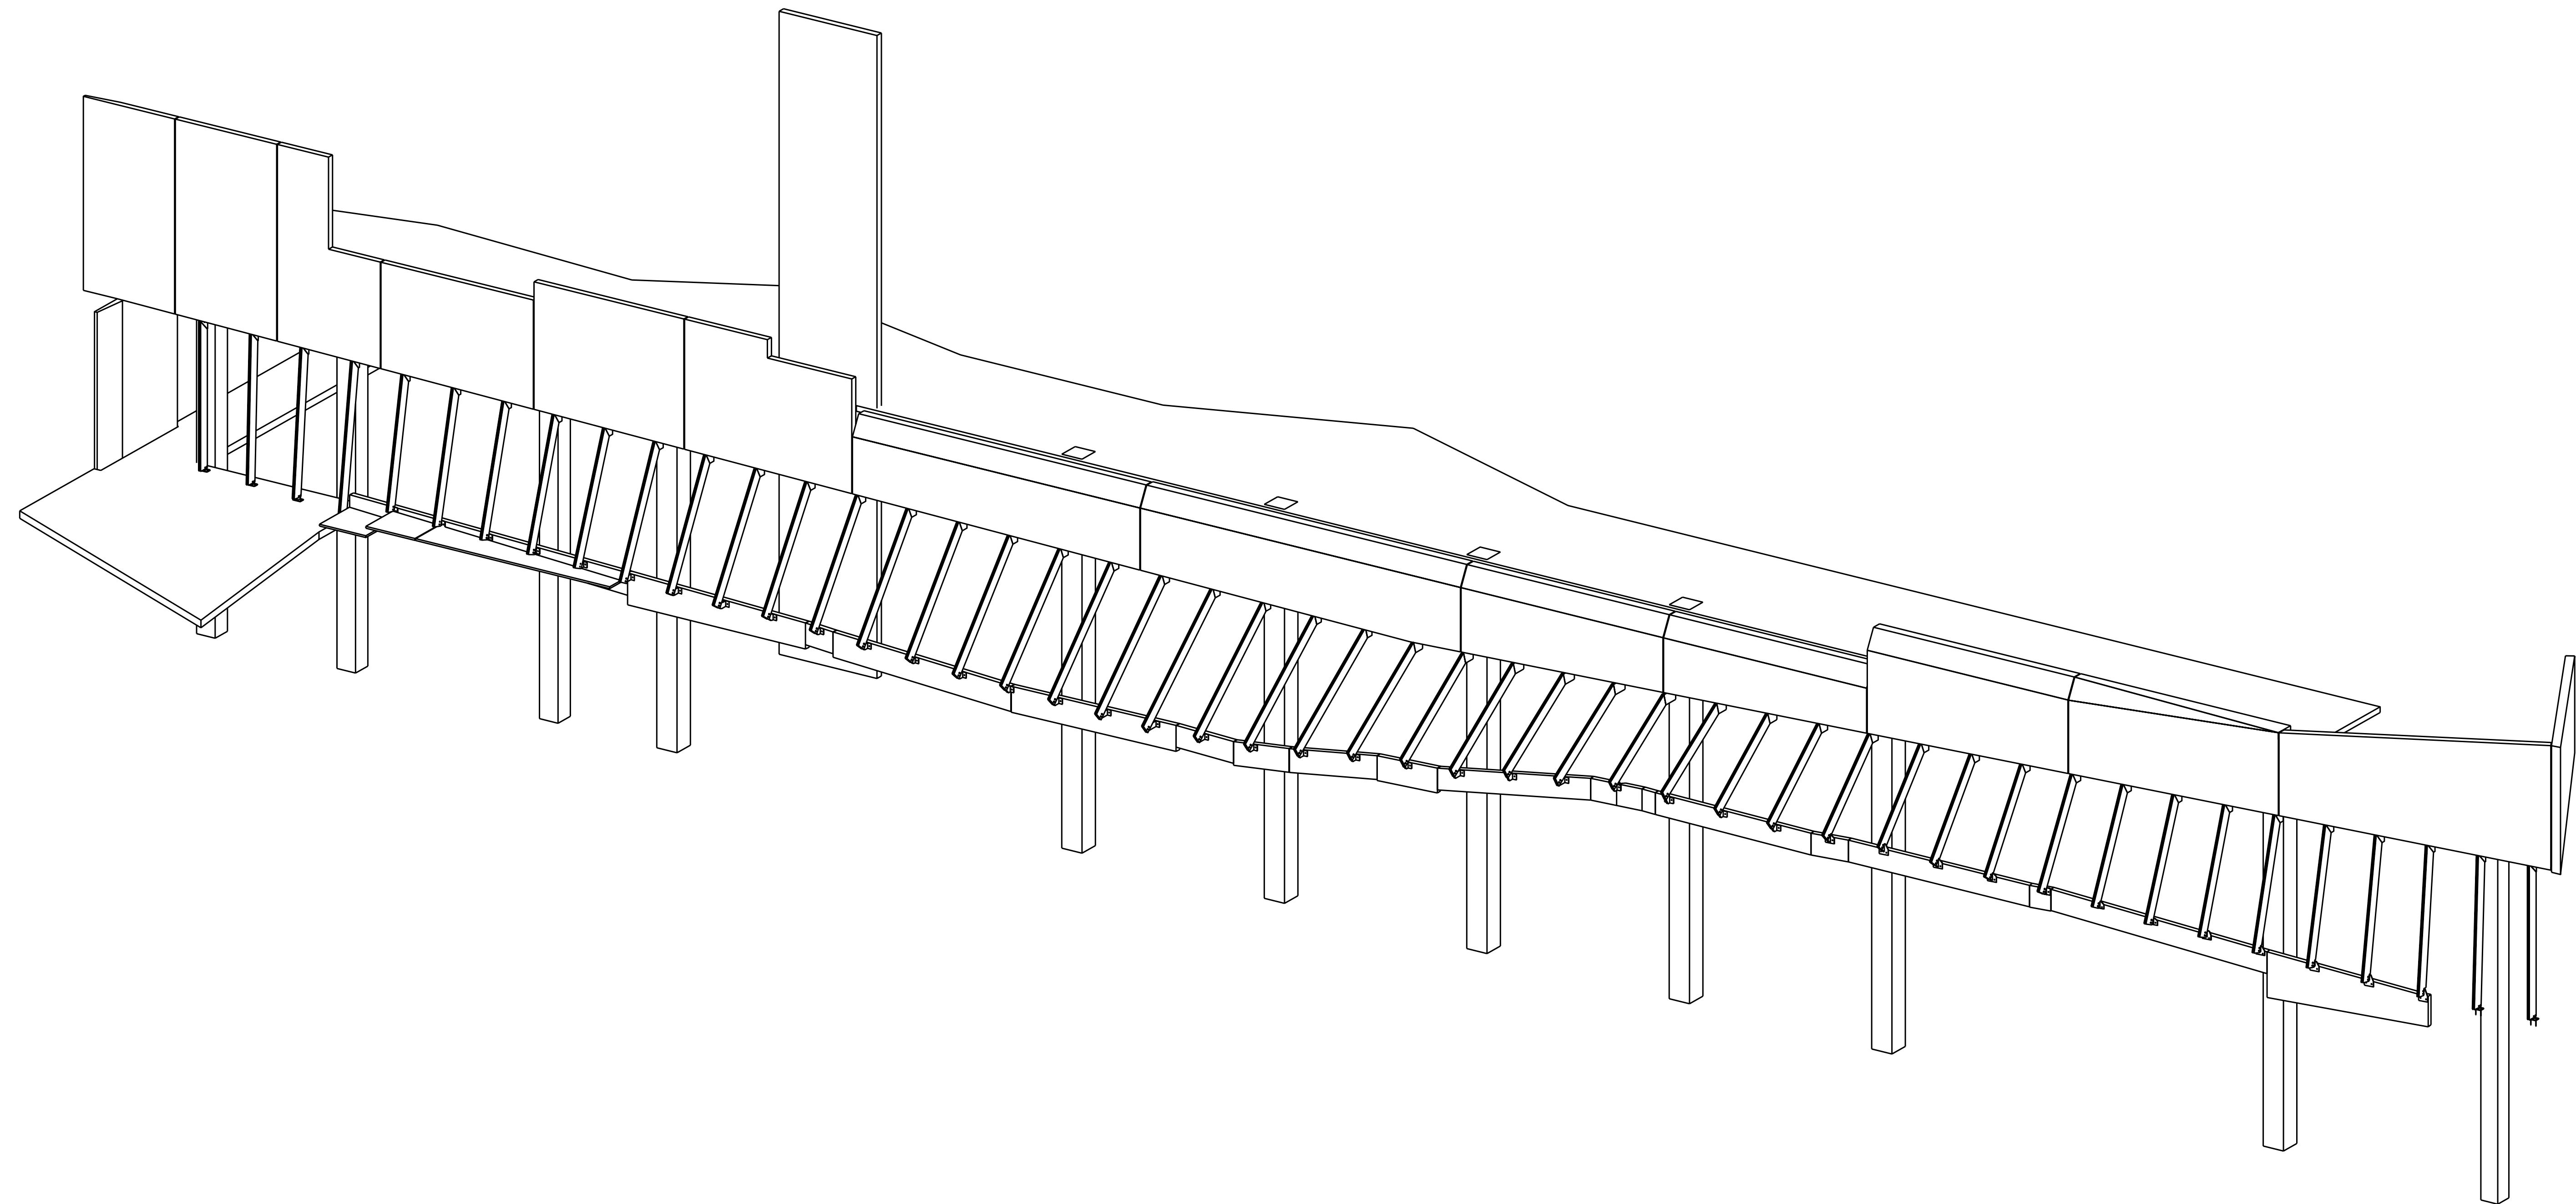


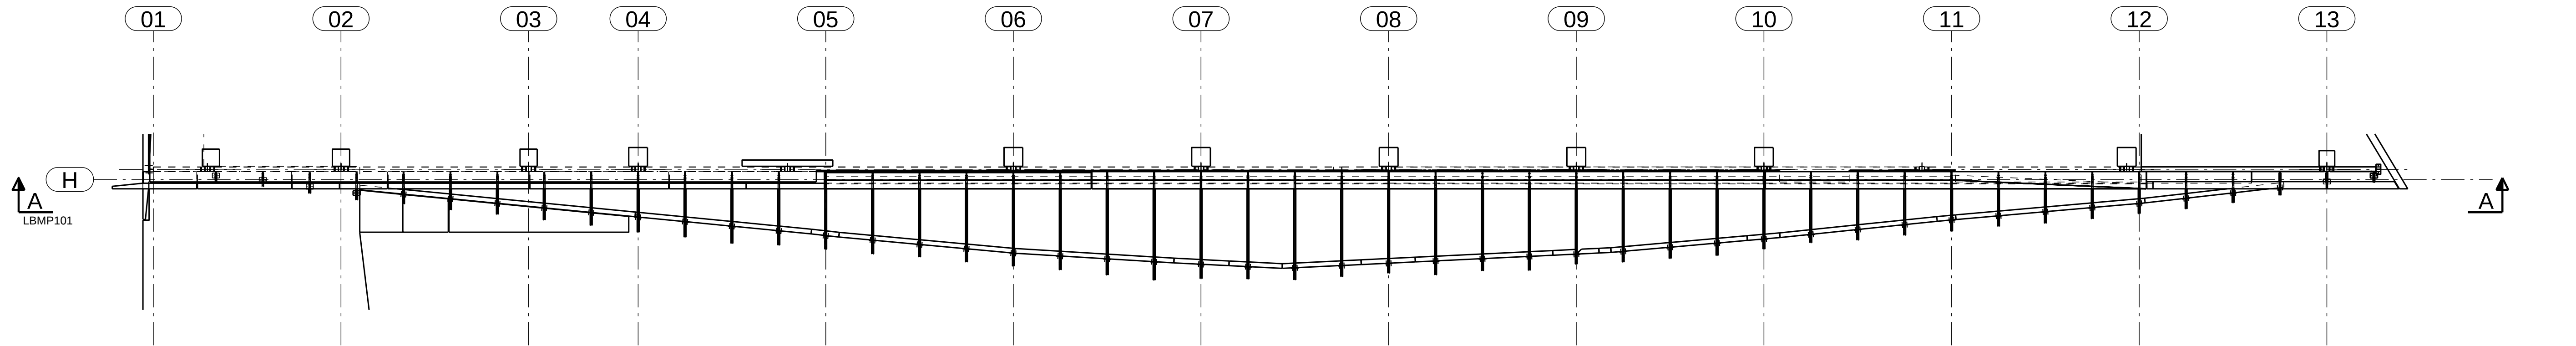

COPYRIGHT © 2013, (Keystone Drafting Pty Ltd.), All rights reserved.

0	ISSUED FOR FABRICATION	06.11.2013	DB		
A	ISSUED FOR APPROVAL	30.10.2013	DB		
Mk.	Details of Revisions	Date	By		

ERECTION NOTES

- ⊗ INDICATES MARKED END OF MEMBER. MEMBERS TO BE ERECTED WITH ASSEMBLY MARK AT THIS LOCATION.
- COLUMNS HAVE ASSEMBLY MARK STAMPED ON NORTH OR WEST FACING FLANGE NEAR BASE OF SHAFT U.N.O.
- FIN PLATES FOR CHANNELS ARE ON HEEL U.N.O.
- FIN PLATES FOR BEAMS WILL BE ON THE NORTH OR WEST SIDE OF BEAM WEB U.N.O. i.e. ERECT BEAMS TO SOUTH OR EAST SIDE OF FIN PLATES.
- MEMBER MARKS PREFIXED WITH AN * ARE TO BE ERECTED ON NORTH OR WEST FACE OF FIN PLATES AND FOR CHANNELS FIN PLATES ARE ON THE INSIDE.

AUS AUS IRON INDUSTRIES P/L
15 - 17 Galli Court, Dandenong South, 3175
Phone: (03) 9799 9922 Fax: (03) 9799 9913
email: ausiron@ausironindustries.com.au
Website: www.ausironindustries.com.au
A.B.N. 46 974 953 531

Drawings Detailed Using: **TEKLA Structures®**
Keystone Drafting Pty. Ltd.
"the key stone in your project"
mail | Unit 1, 18-22 Williams Road, Dandenong, Victoria, 3175, Australia
ph | +61 (0)3 9794 9994 fax | +61 (0)3 9794 9950
email | info@keystonedrafting.com.au web | www.keystonedrafting.com.au
ACN | 147 243 847 ABN | 94674954461

UNIVERSITY OF MELBOURNE
PARKVILLE CAMPUS
FACULTY OF ARCHITECTURE

LIBRARY MULLIONS ISOMETRIC VIEW

Drawn by:	Checked by:	ENGINEERING REFERENCE DRAWING	
DB	Date:	S101 & S106	
22.10.2013	Date:	ARCHITECTURAL REFERENCE DRAWING	
Scale	NTS		
Size	Project No.	Drawing Number	Revision
A1	K390	LBMP100	0