


(A) - AWNING, TOP & BOTTOM
GLASS AREA = 12 sqm (127sqm = 44%)

(B) AWNING - TOP, HORIZONTAL PIVOT - BOTTOM
GLASS AREA = 7.35 sqm (121sqm = 27%)

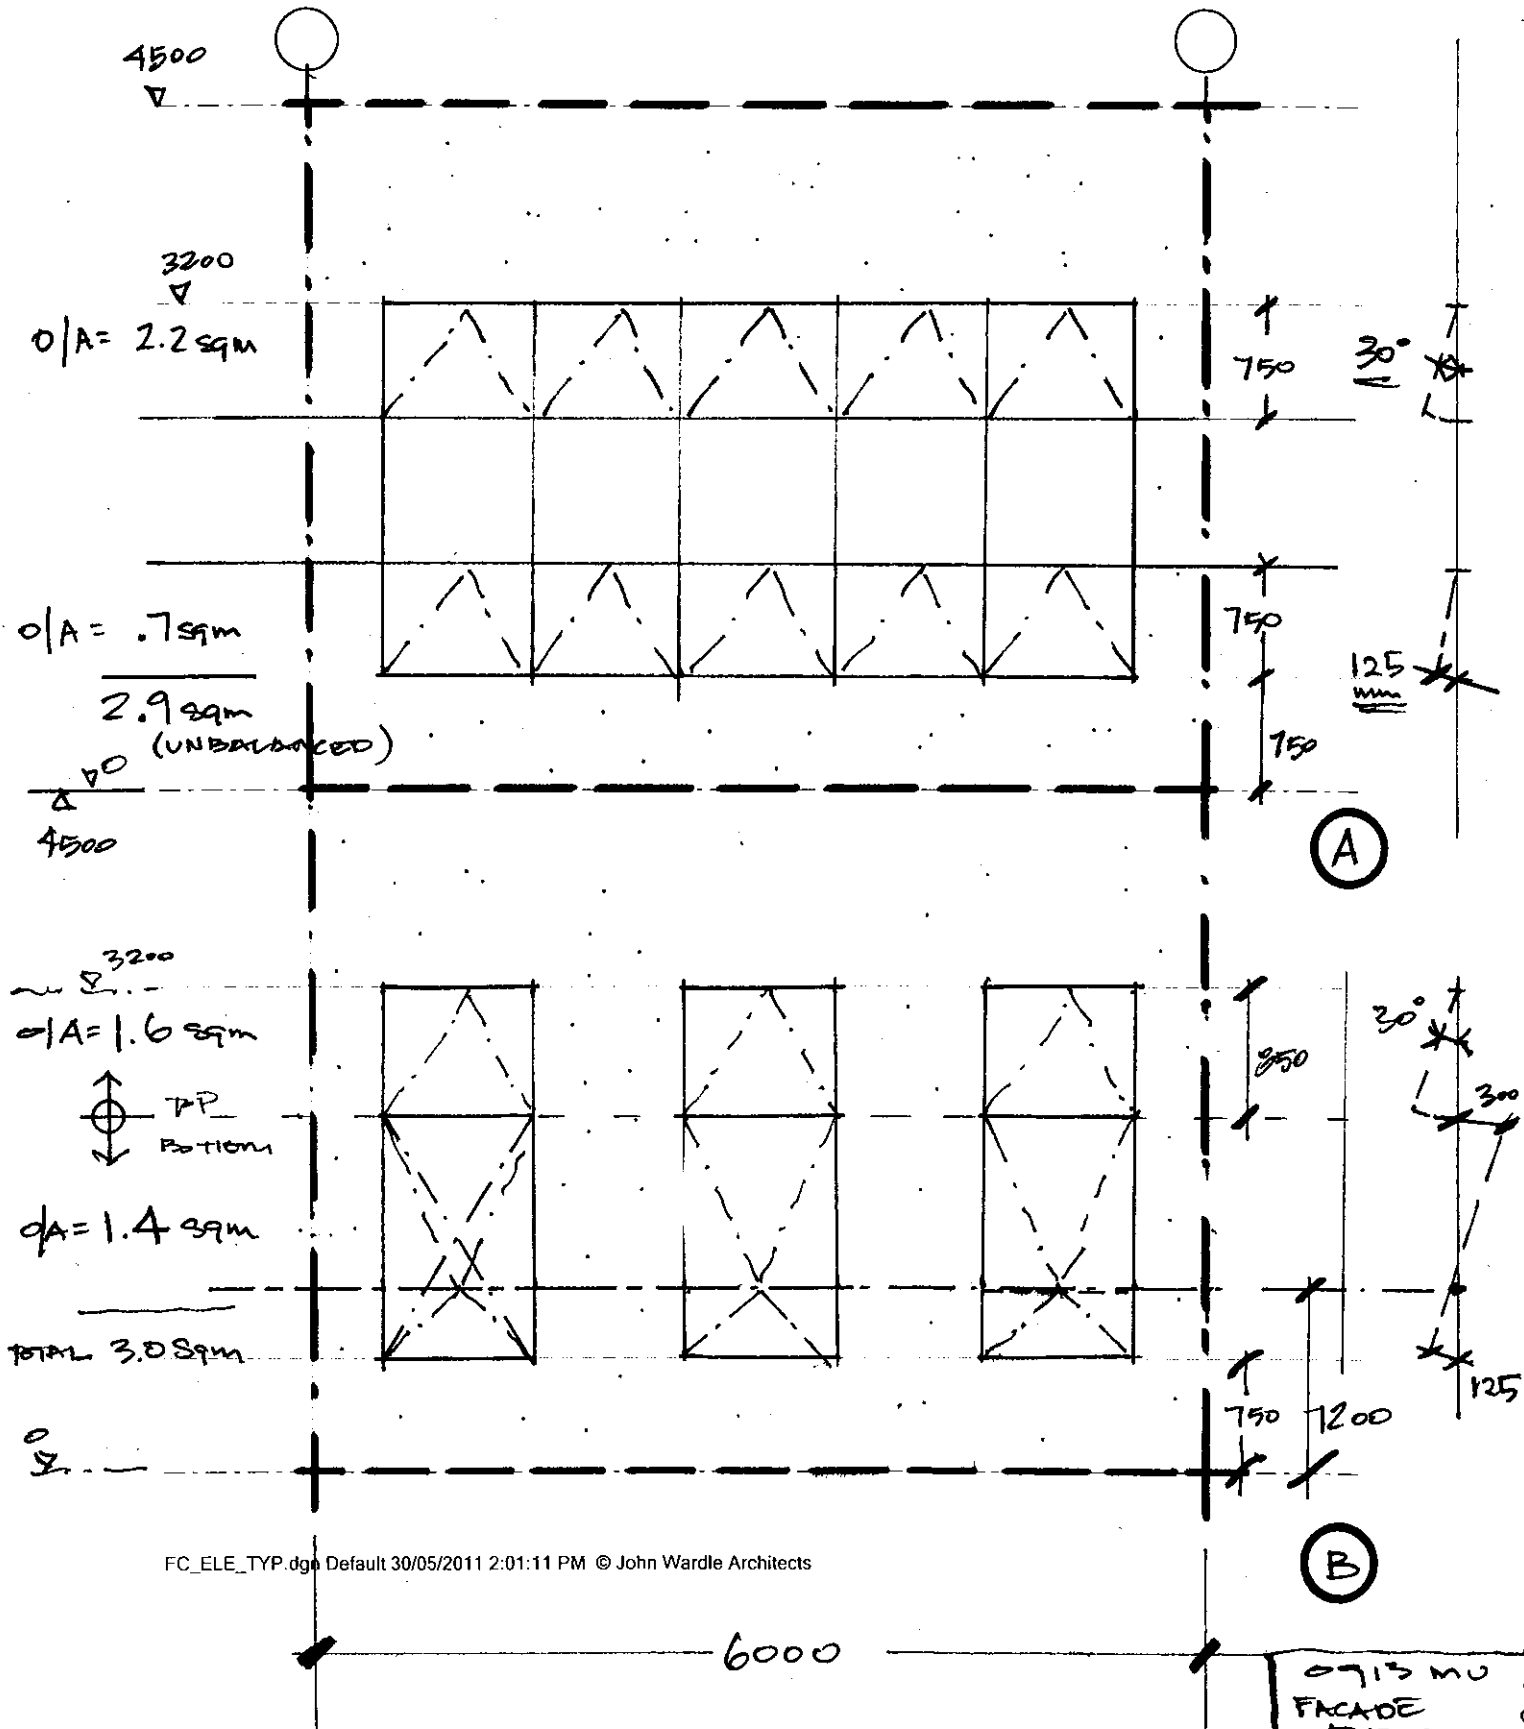


(C) SINGLE CASEMENT (FULL HT)

GLASS AREA = 12 sqm (127 = 44%)

(D) RUNNING-TOP, PARALLEL/POP OUT - BOTTOM

GLASS AREA = 7.35 sqm (127 = 27%)

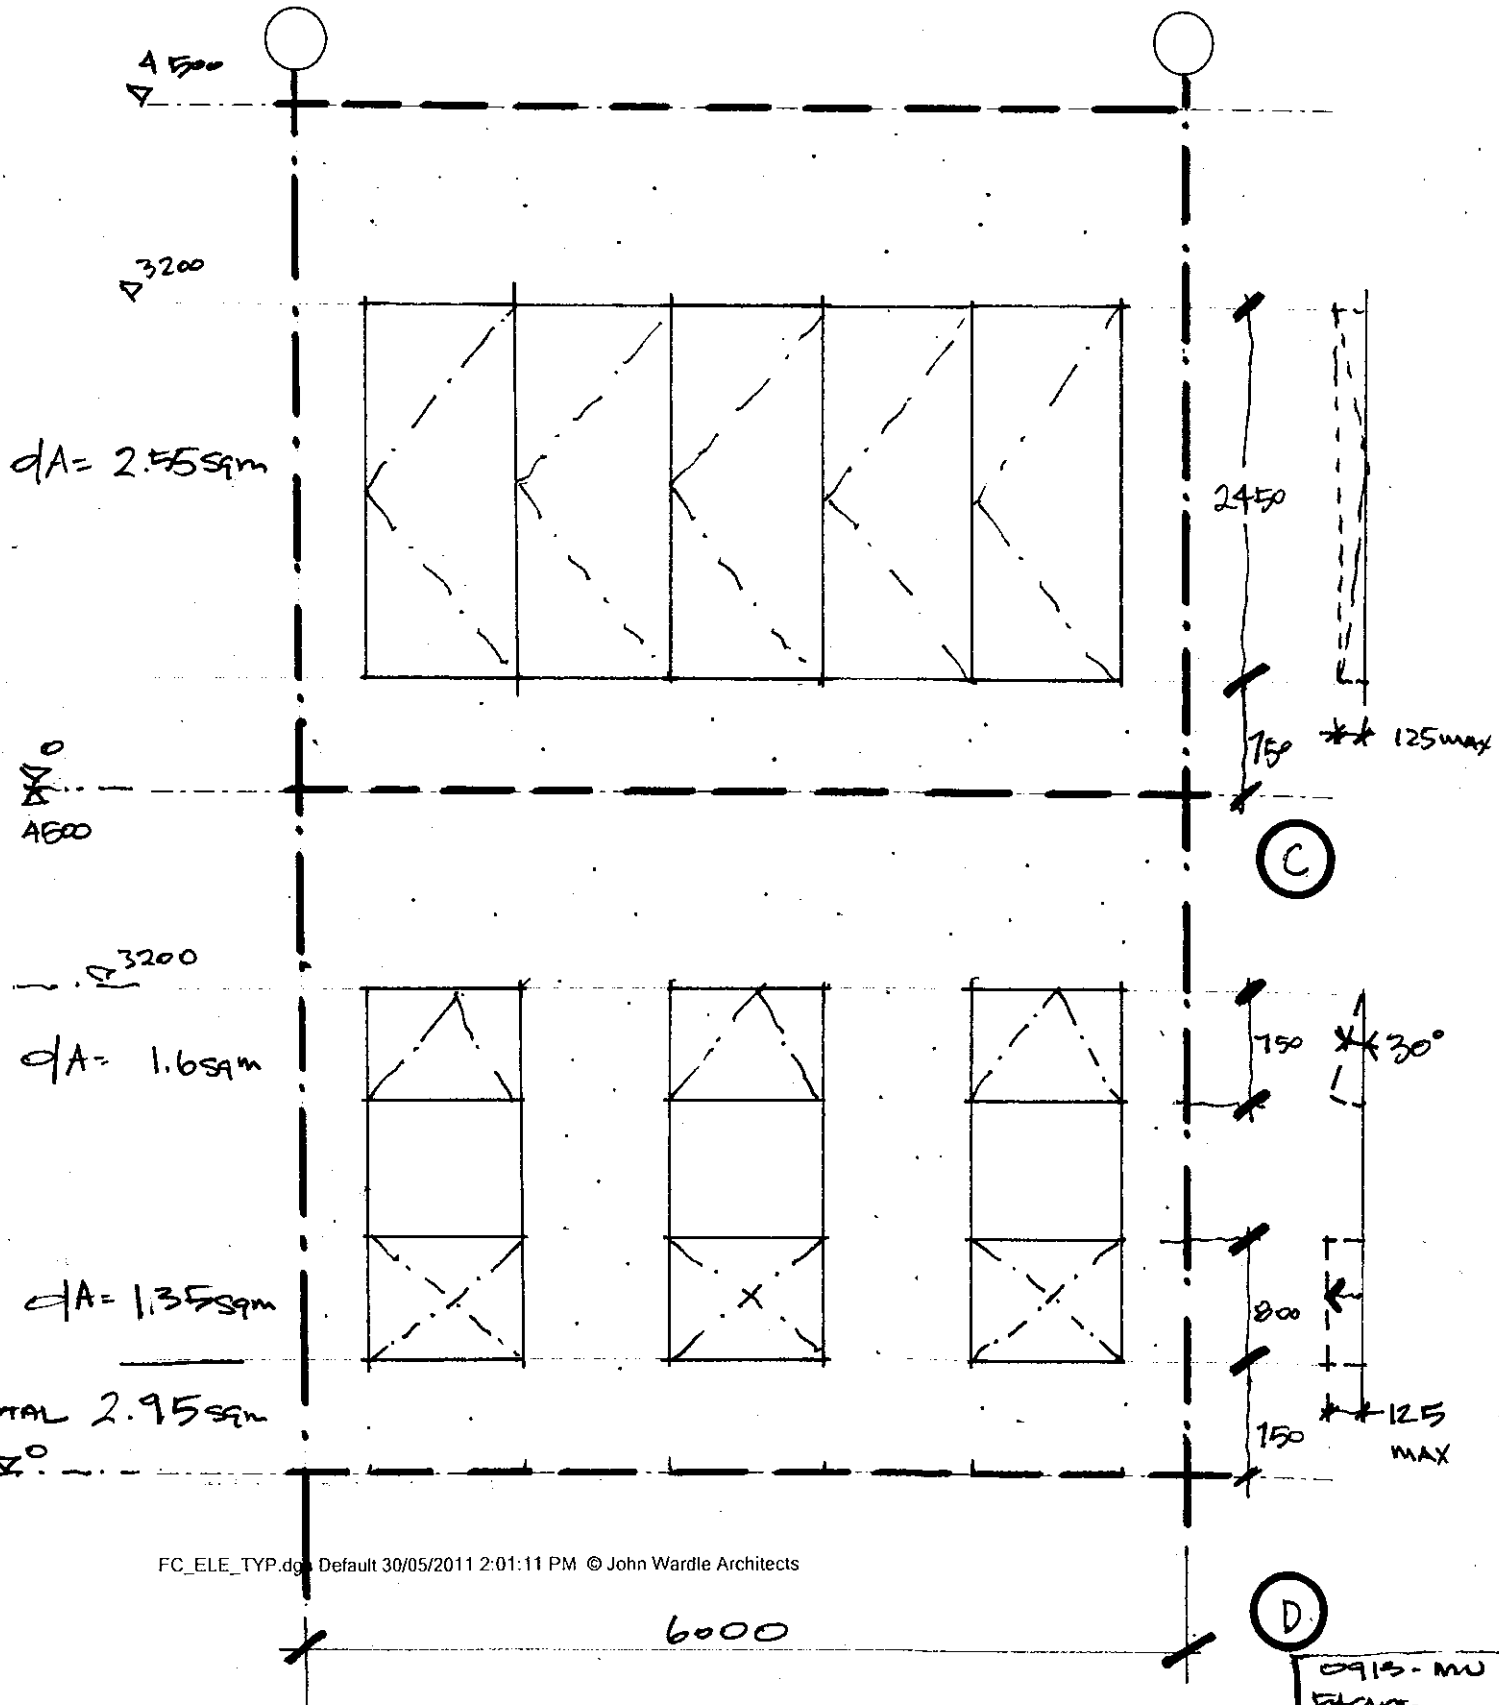

⑤ AWNING - TOP & BOTTOM
GLASS AREA = 6.3 sqm (127 = 23%)

