


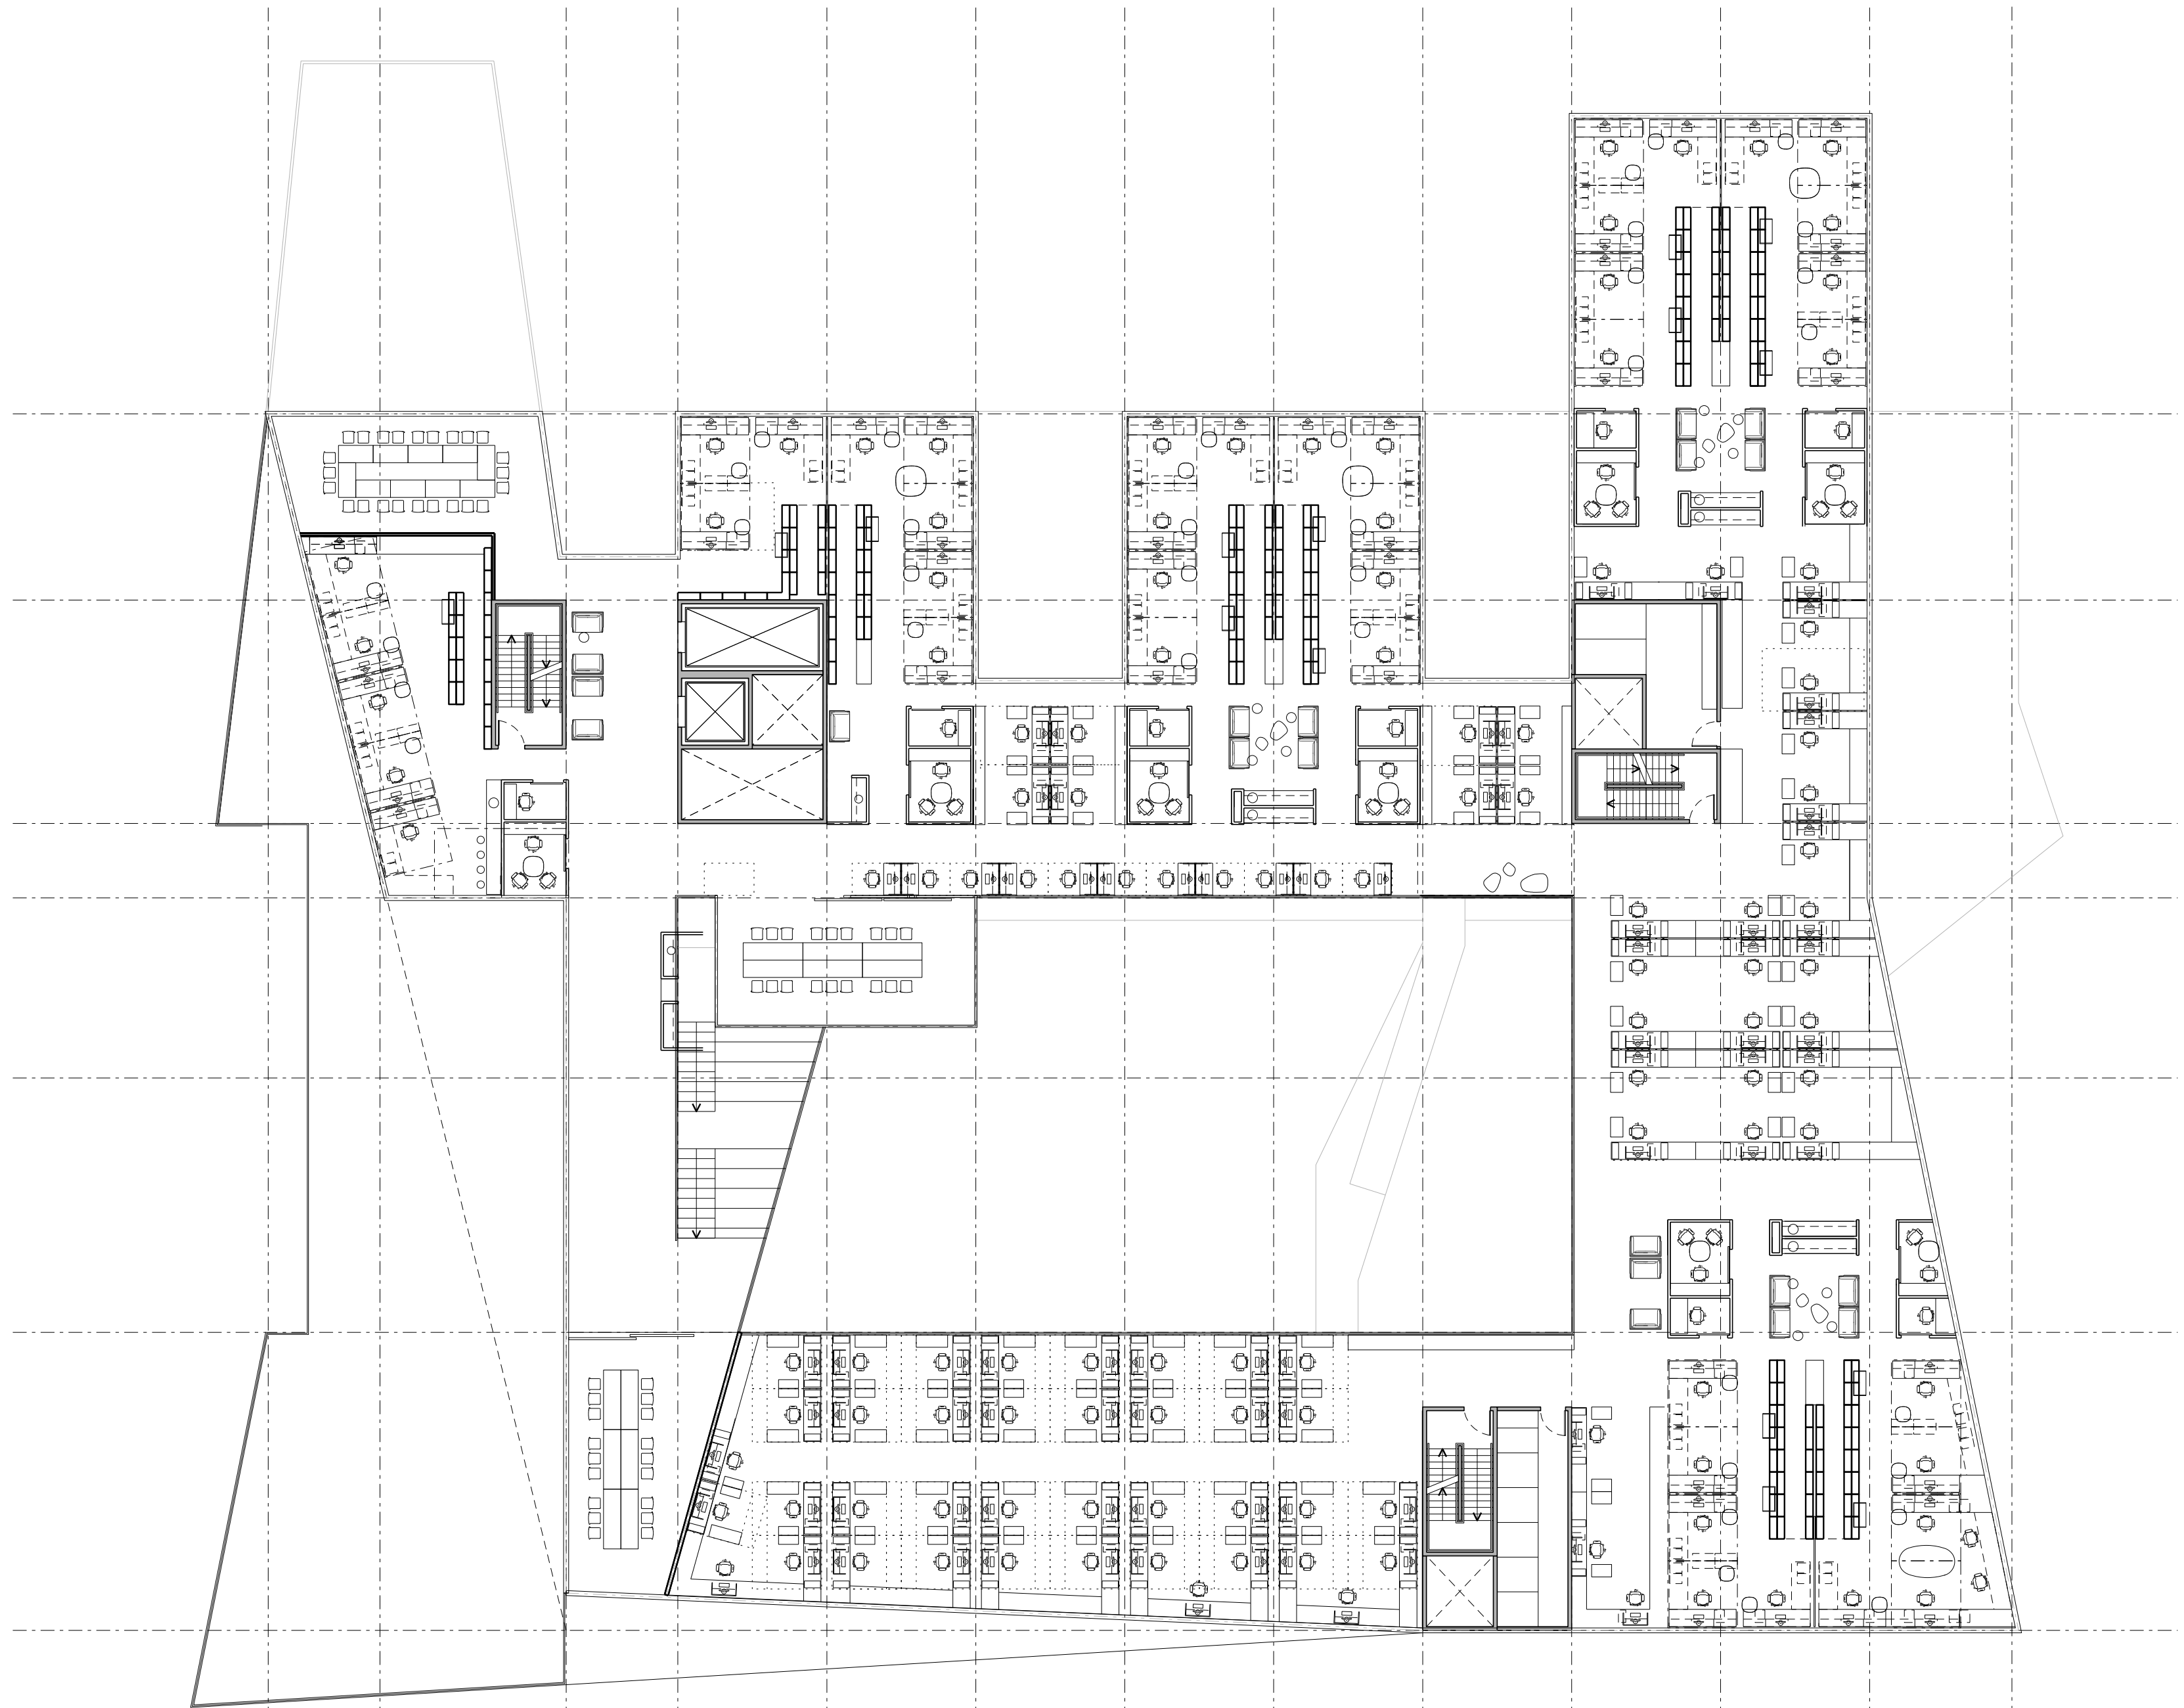

LEVEL 4

- 1 no. OFFICE @ 25SQM
- 43 no. ACADEMIC OFFICES @ 14SQM
- 31 no. WORKSTATION/OFFICES @ 10SQM
- 39 no. WORKSTATIONS @ 6 SQM
- 11 no. HOTDESKS @ 2.5 SQM
- 1 no. LARGE MEETING ROOM @ 65SQM