



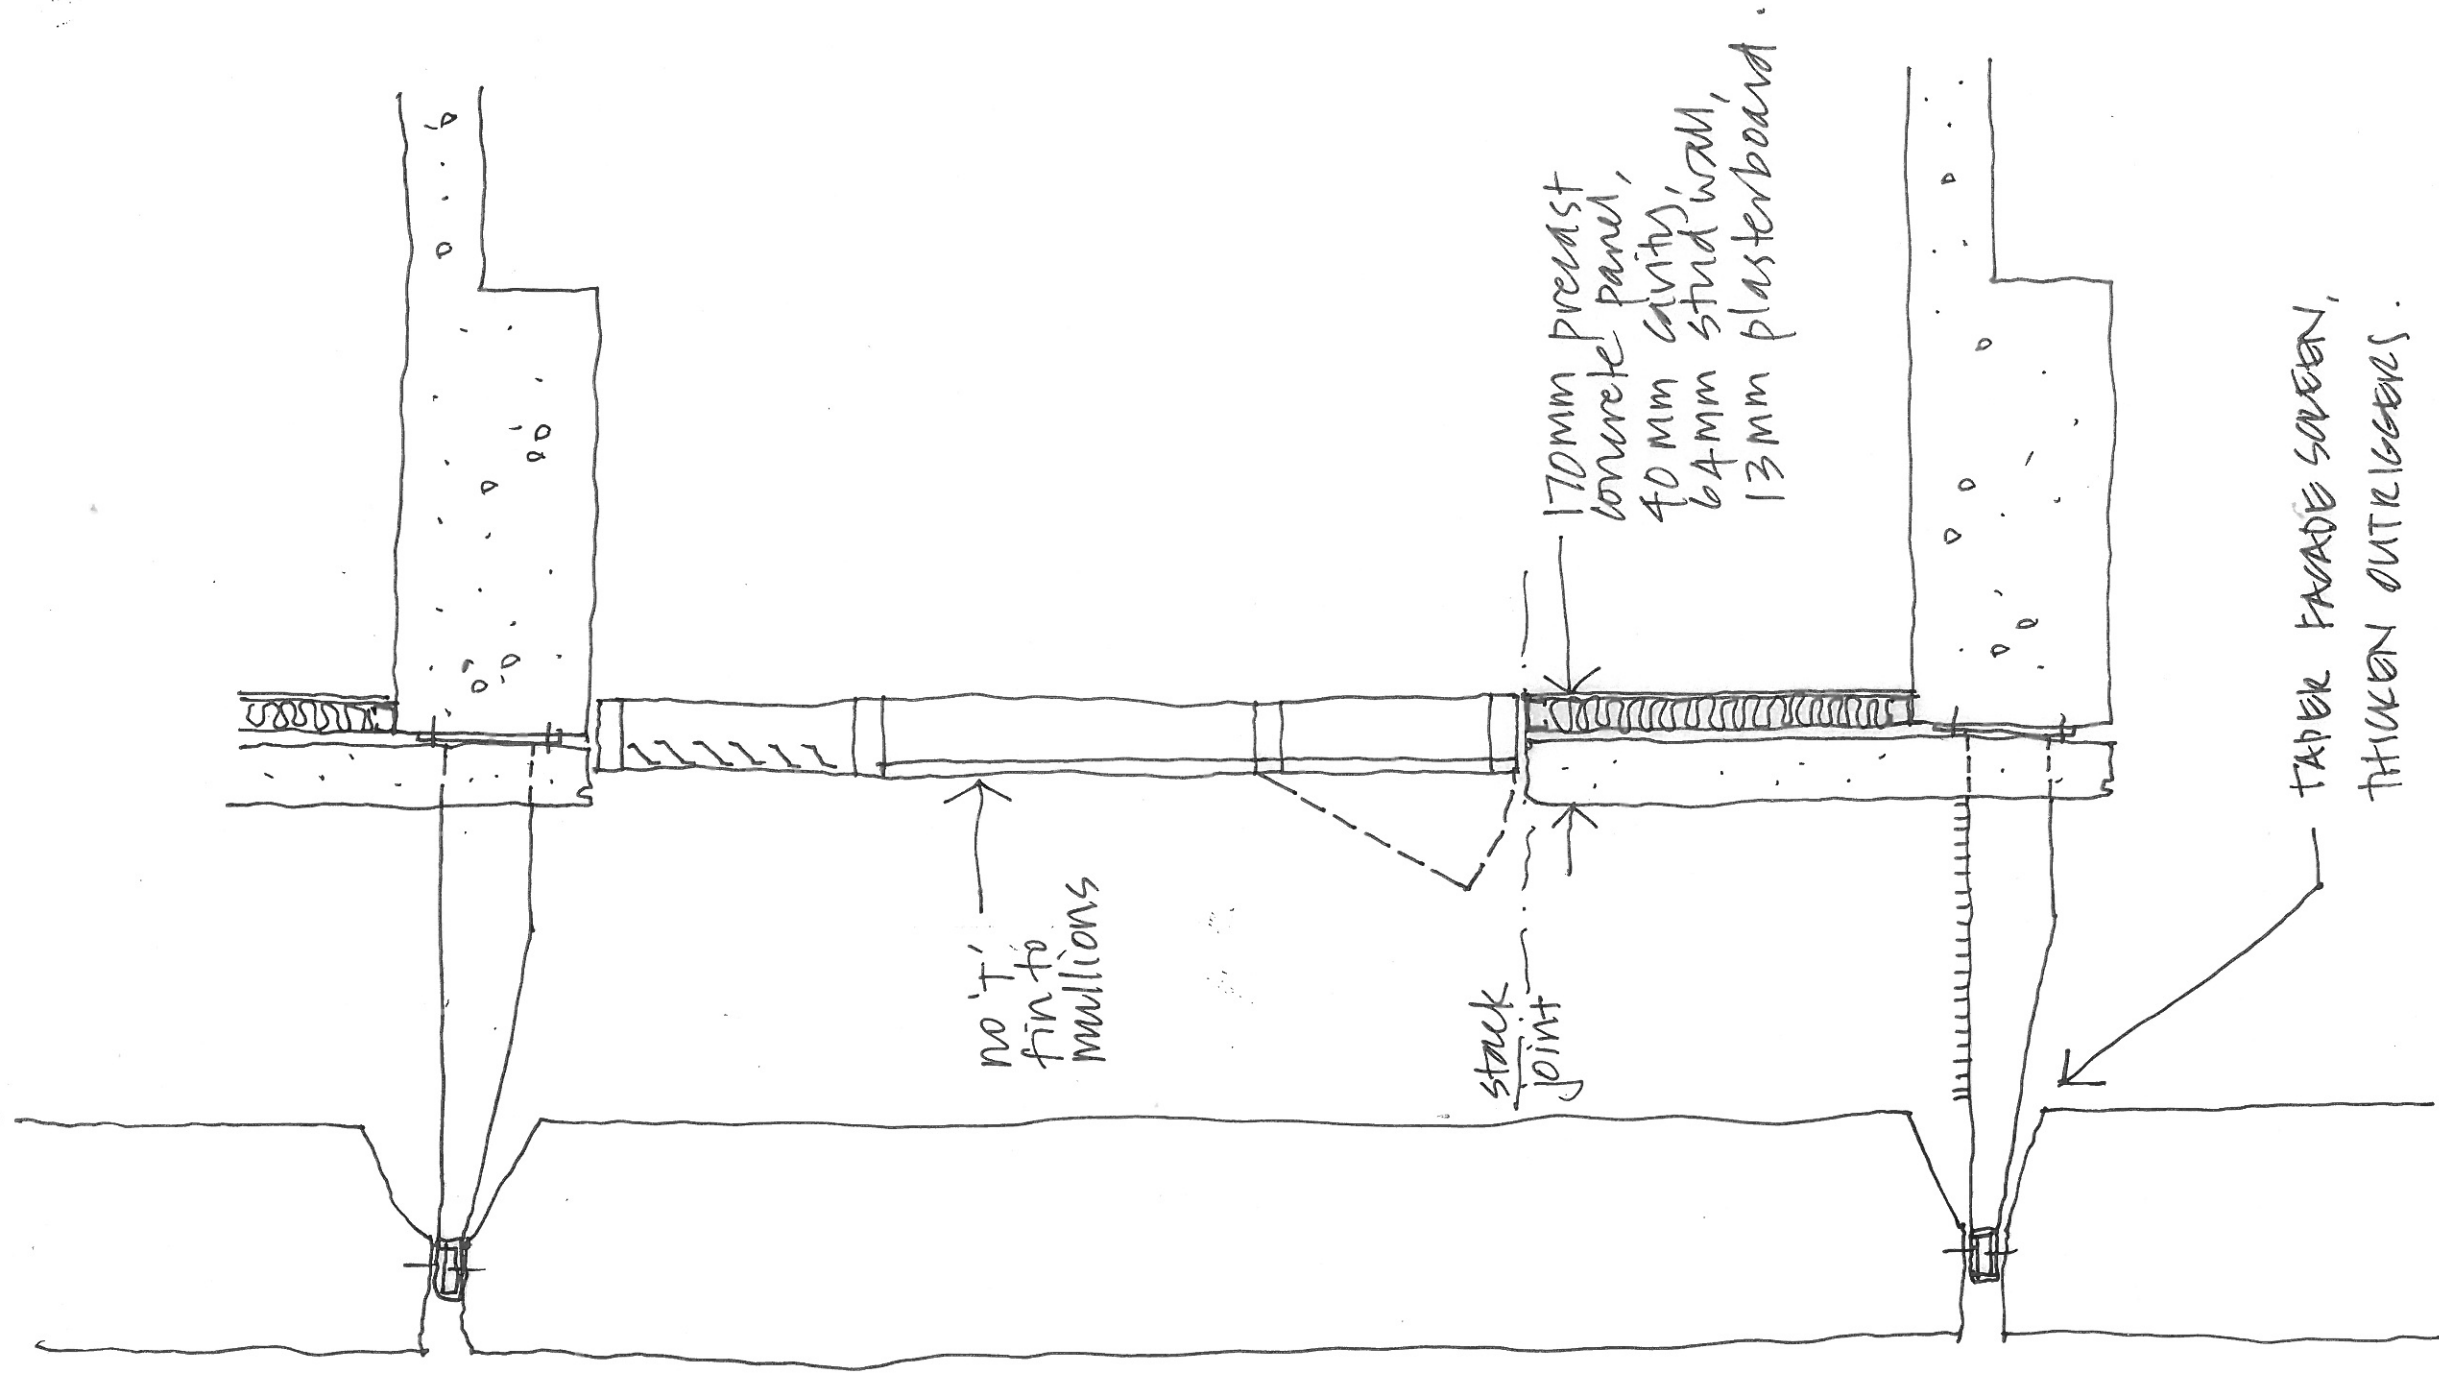


TYPICAL FACADE SECTION
 SKETCH - DAT


11/1/23

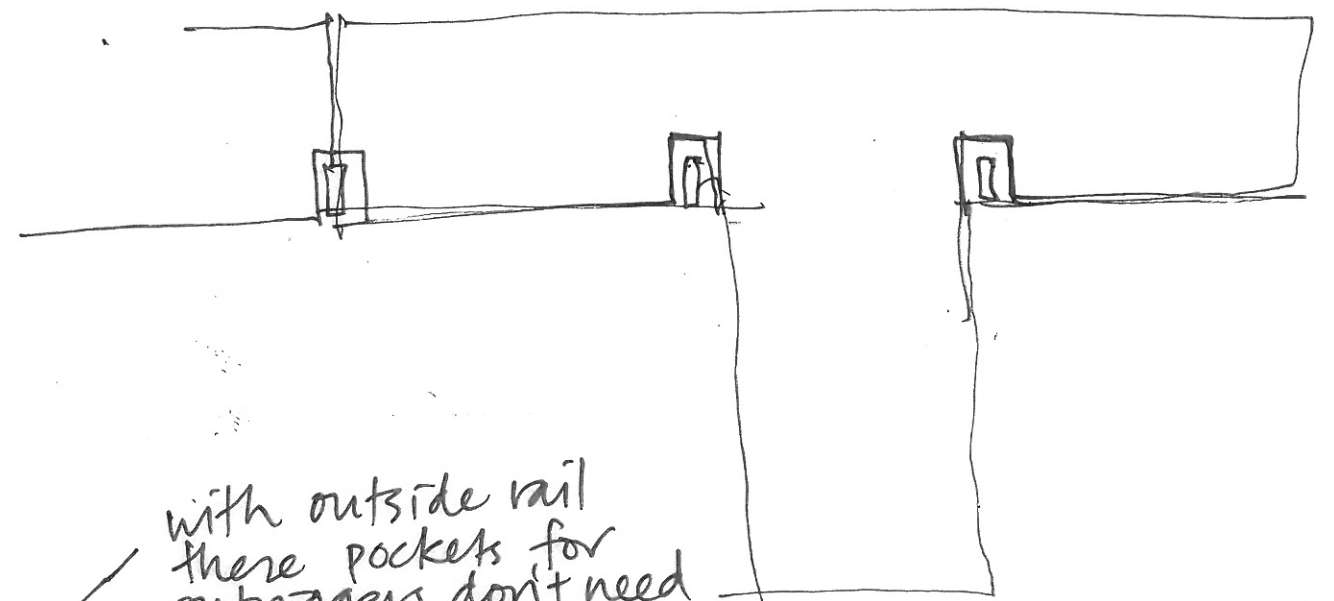

with outside rail
these pockets for
outriggers don't need
to align vertically.

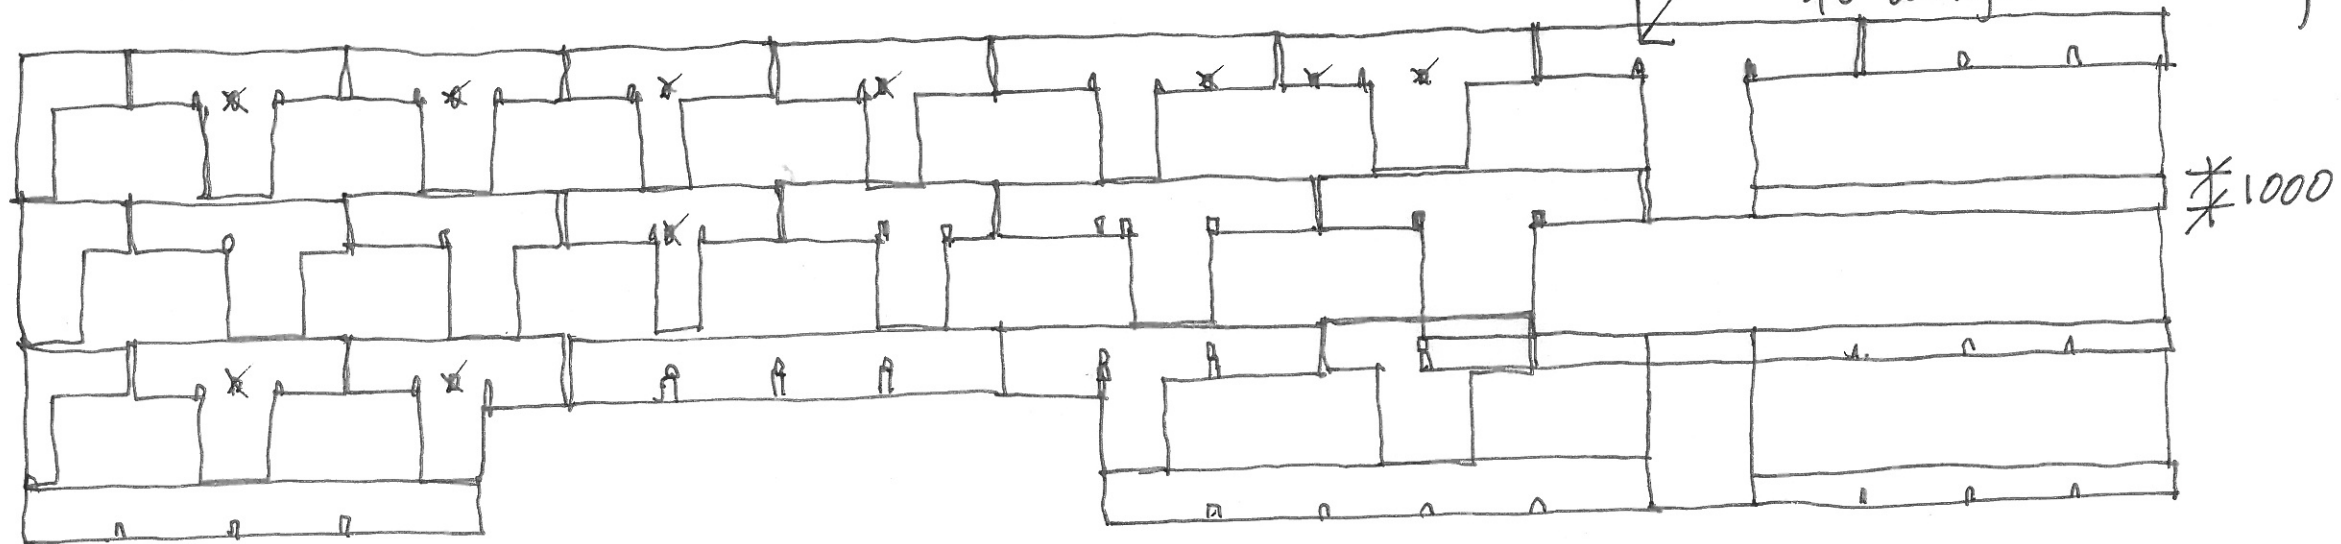

(A) 'T'

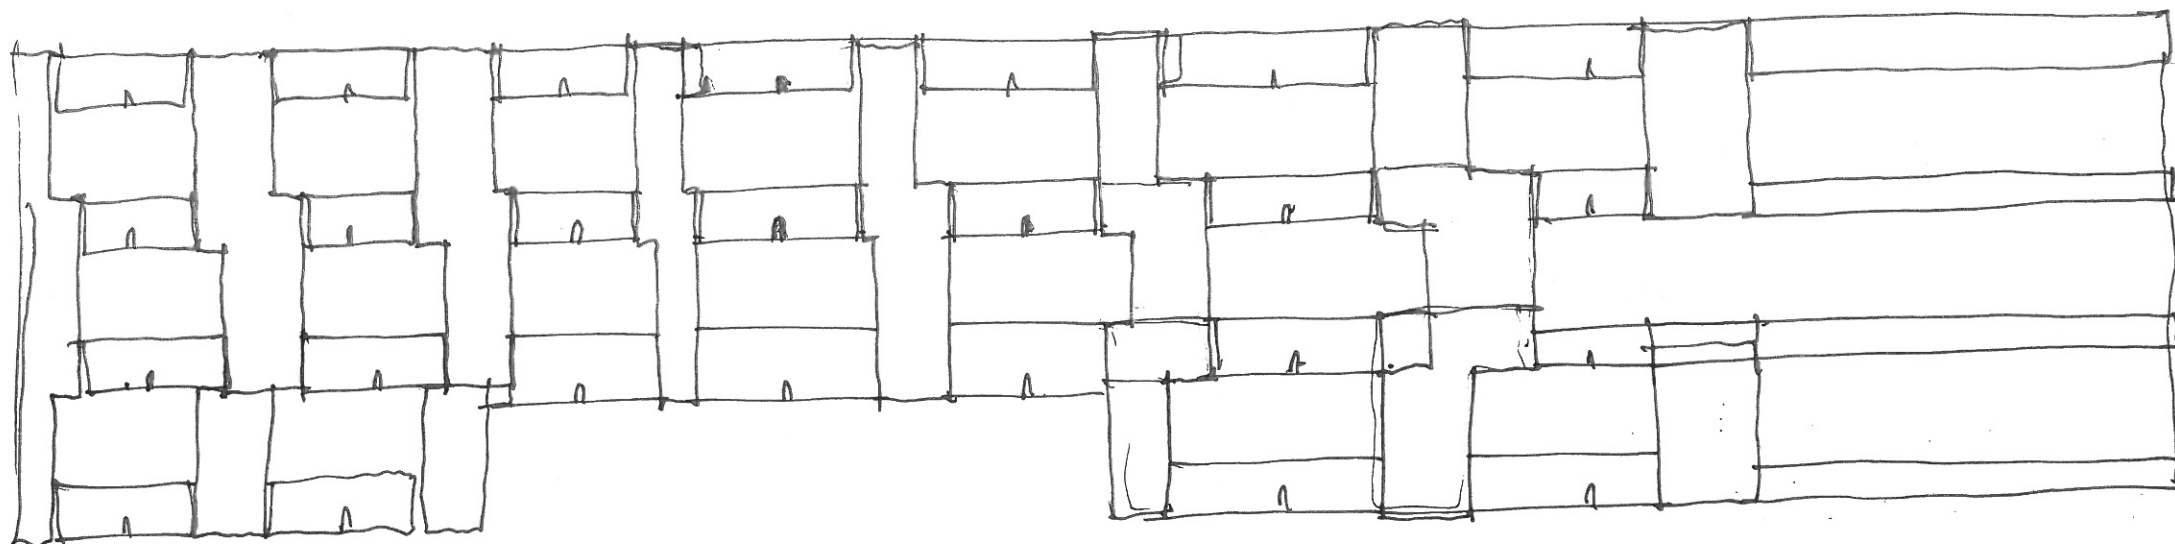

(B) (we prefer this option) 'KIBRON'

ELEVATION SKETCH - EAST
PRECAST PANEL BREAKUP
OPTIONS. 11.123

* How does it
transition to the South?