



GRID LOCATION	ELEVATION
C5B6 10-12/A	+65.140

MATERIAL LIST					
Qty.	Mark	Description	Length	Material	Weight (kg)
1	C5B6	WB1000*258	12270	300PLUS	3155.6
11	Cbf1	PLT3*90	369	250	8.7
1	Cb6	PLT3*300	369	250	2.3
10	Cf8	FLT10*150	960	250	112.7
6	Cf15	FLT16*100	280	350	21.1
1	Cf16	FLT20*200	1401	350	42.5
5	Cf22	FLT20*200	1401	350	220.0
5	Cf31	FLT16*150	999	250	90.1
14	Cf53	FLT18*75	190	250	12.5
6	Cf64	PLT20*210	1401	350	235.0
6	Cf89	FLT10*100	250	350	11.9
1	Cm10	EA100*100*10	11940	300PLUS	169.9
5	Cm36	EA100*100*10	600	300PLUS	39.1
2	Cm37	EA100*100*10	325	300PLUS	7.8
2	Cm38	EA75*75*10	100	300PLUS	2.1
1	Cm40	EA200*200*13	12060	300PLUS	482.4
Total			4613.6	71.2	


TOTAL	UNIT	SITE BOLTS	LENGTH
10	10	16 Ø 8.8S BOLT	50 mm
8	8	16 Ø 8.8S BOLT	55 mm
12	12	24 Ø 8.8S BOLT	80 mm

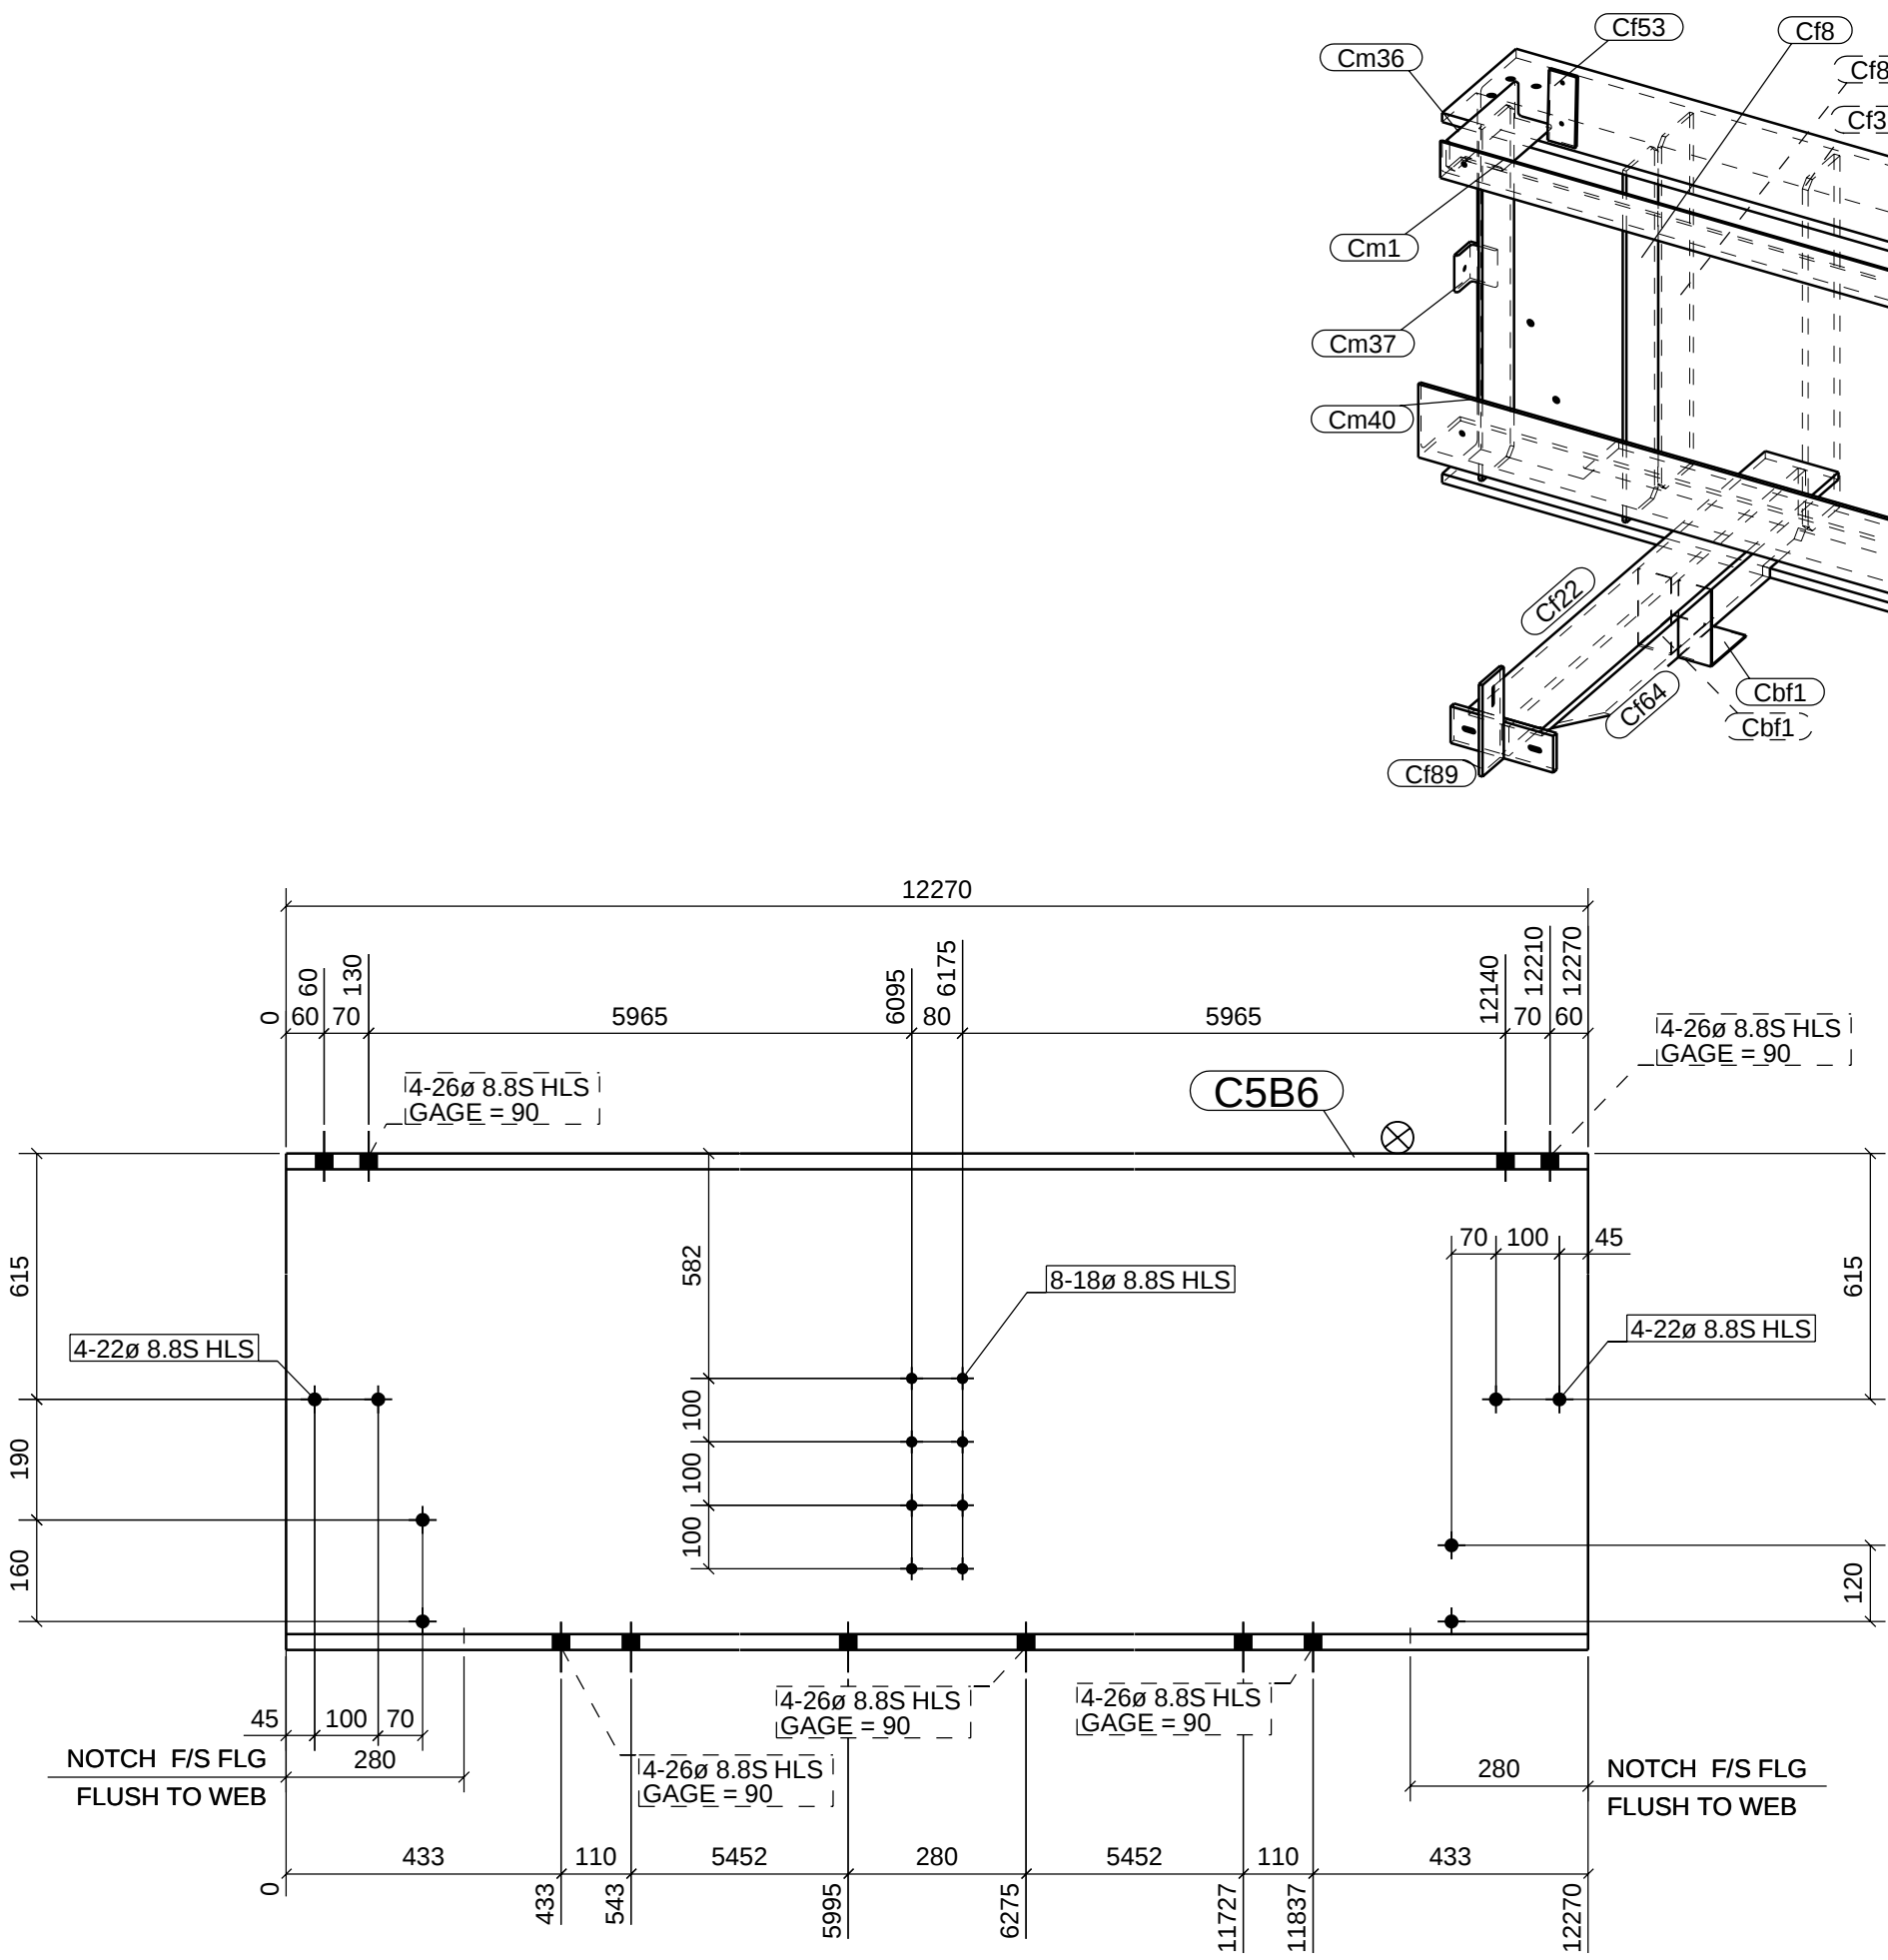

DETAIL of MAIN SHAFT C5B6

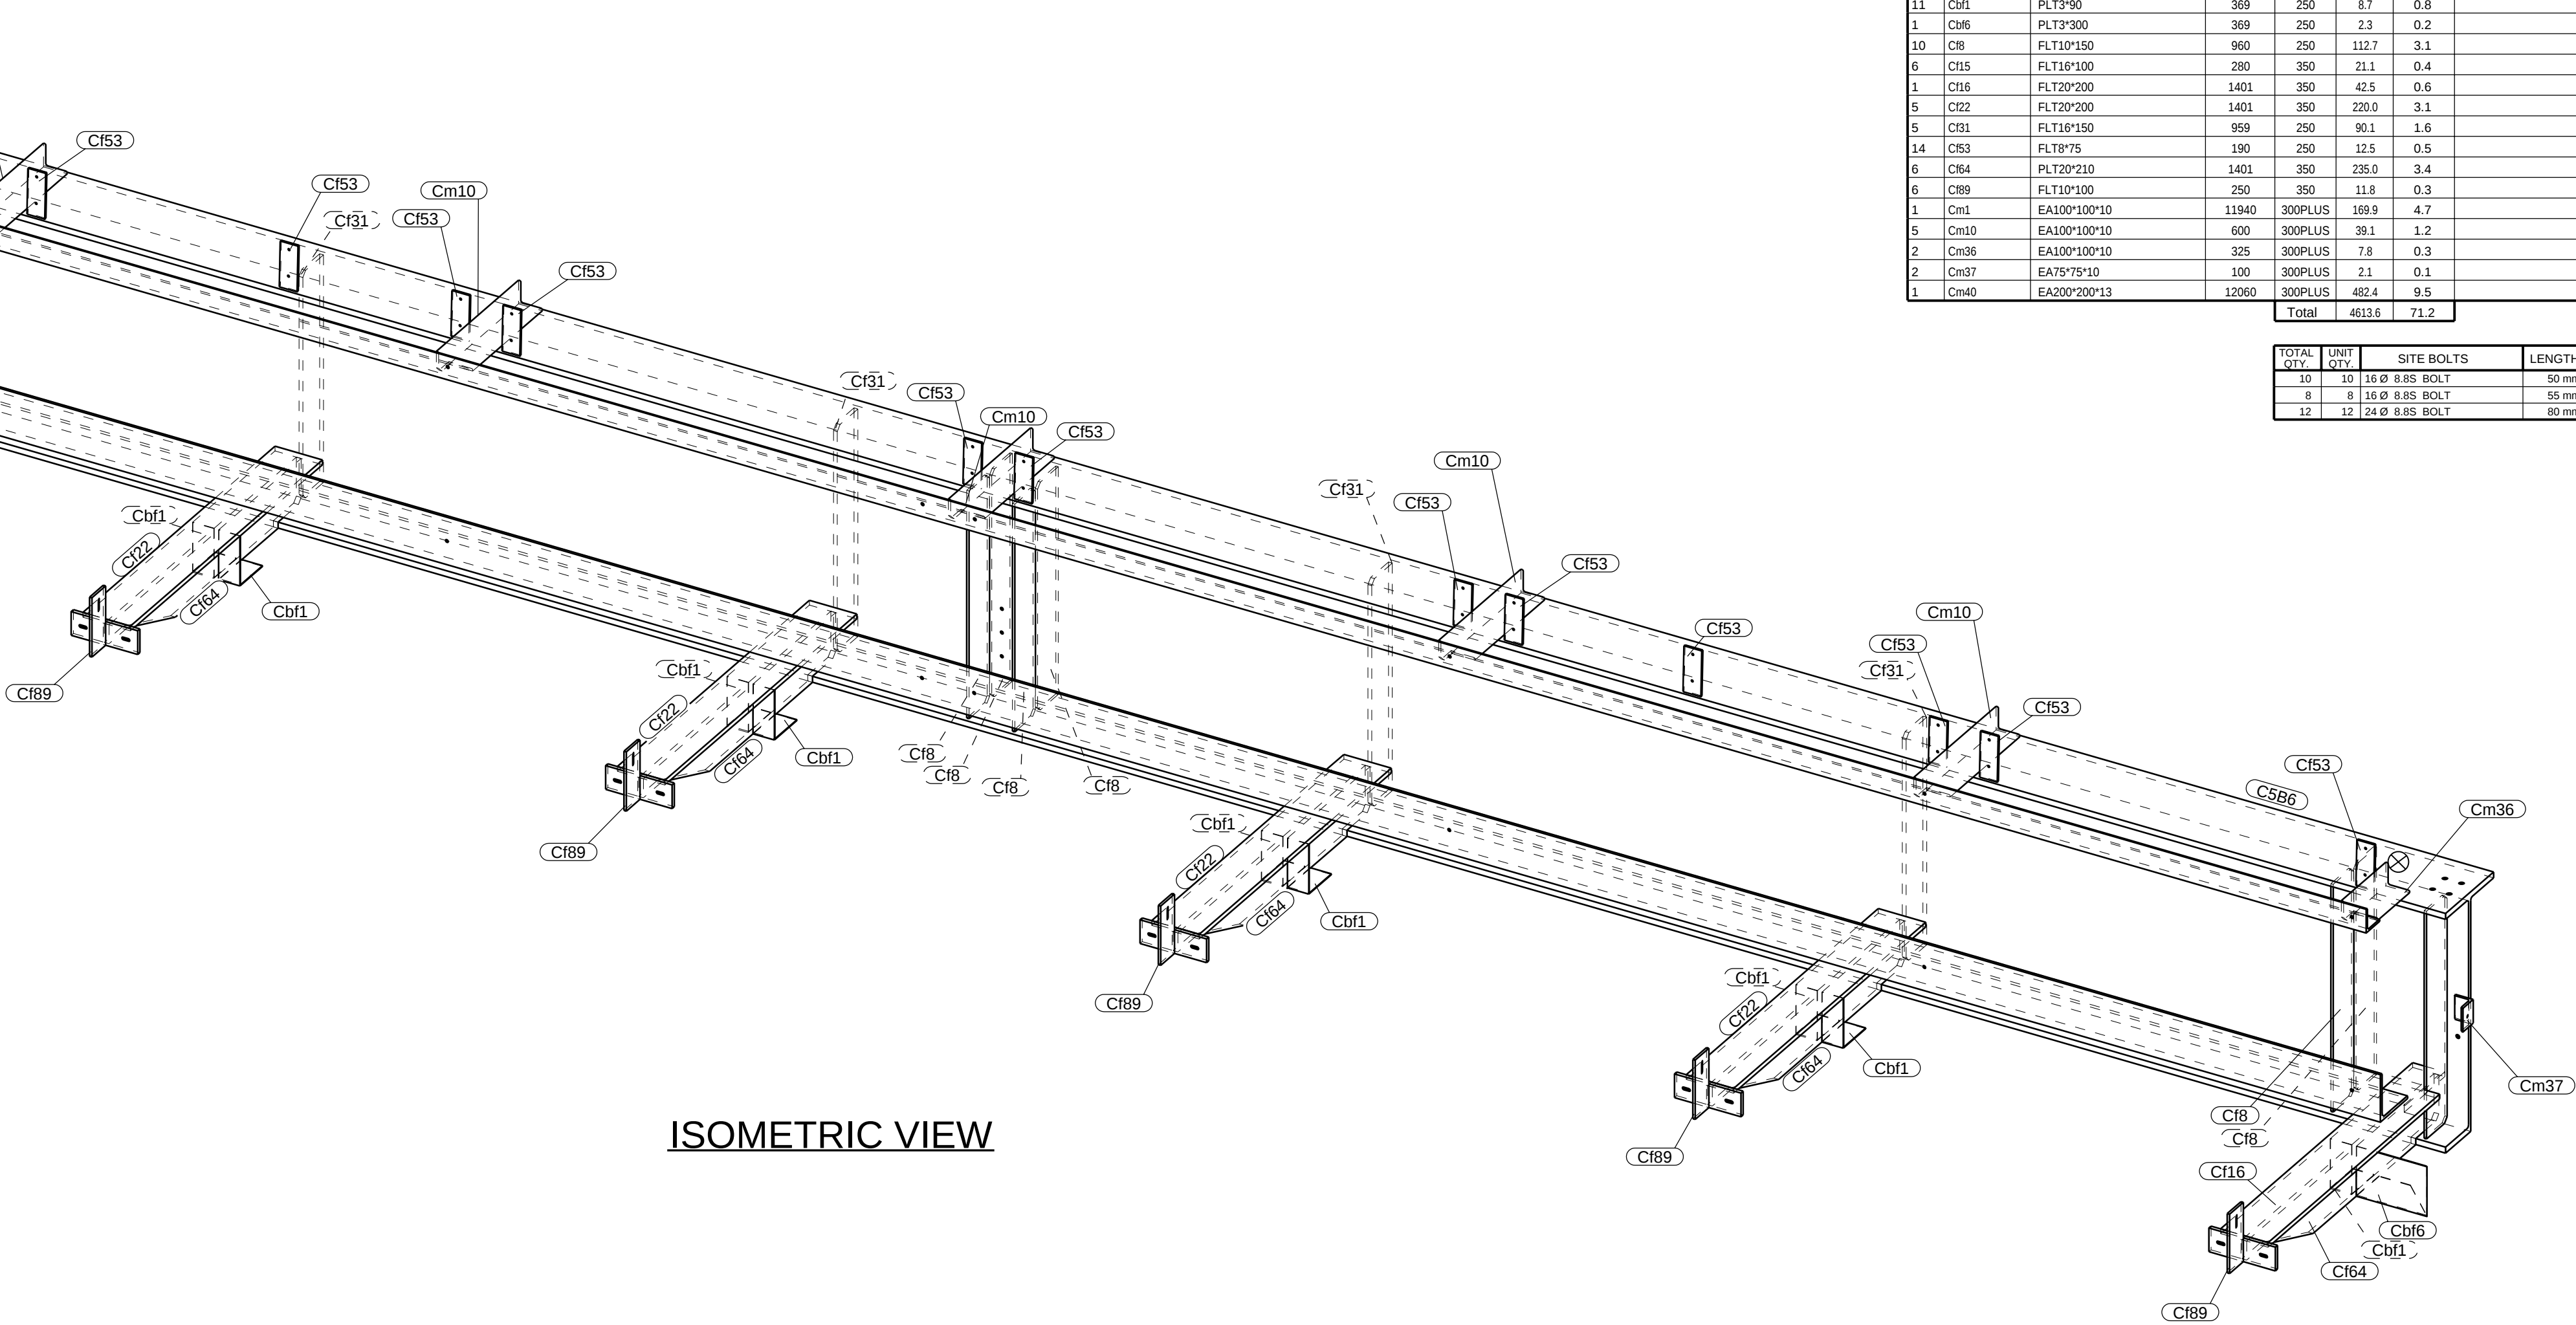

ISOMETRIC VIEW

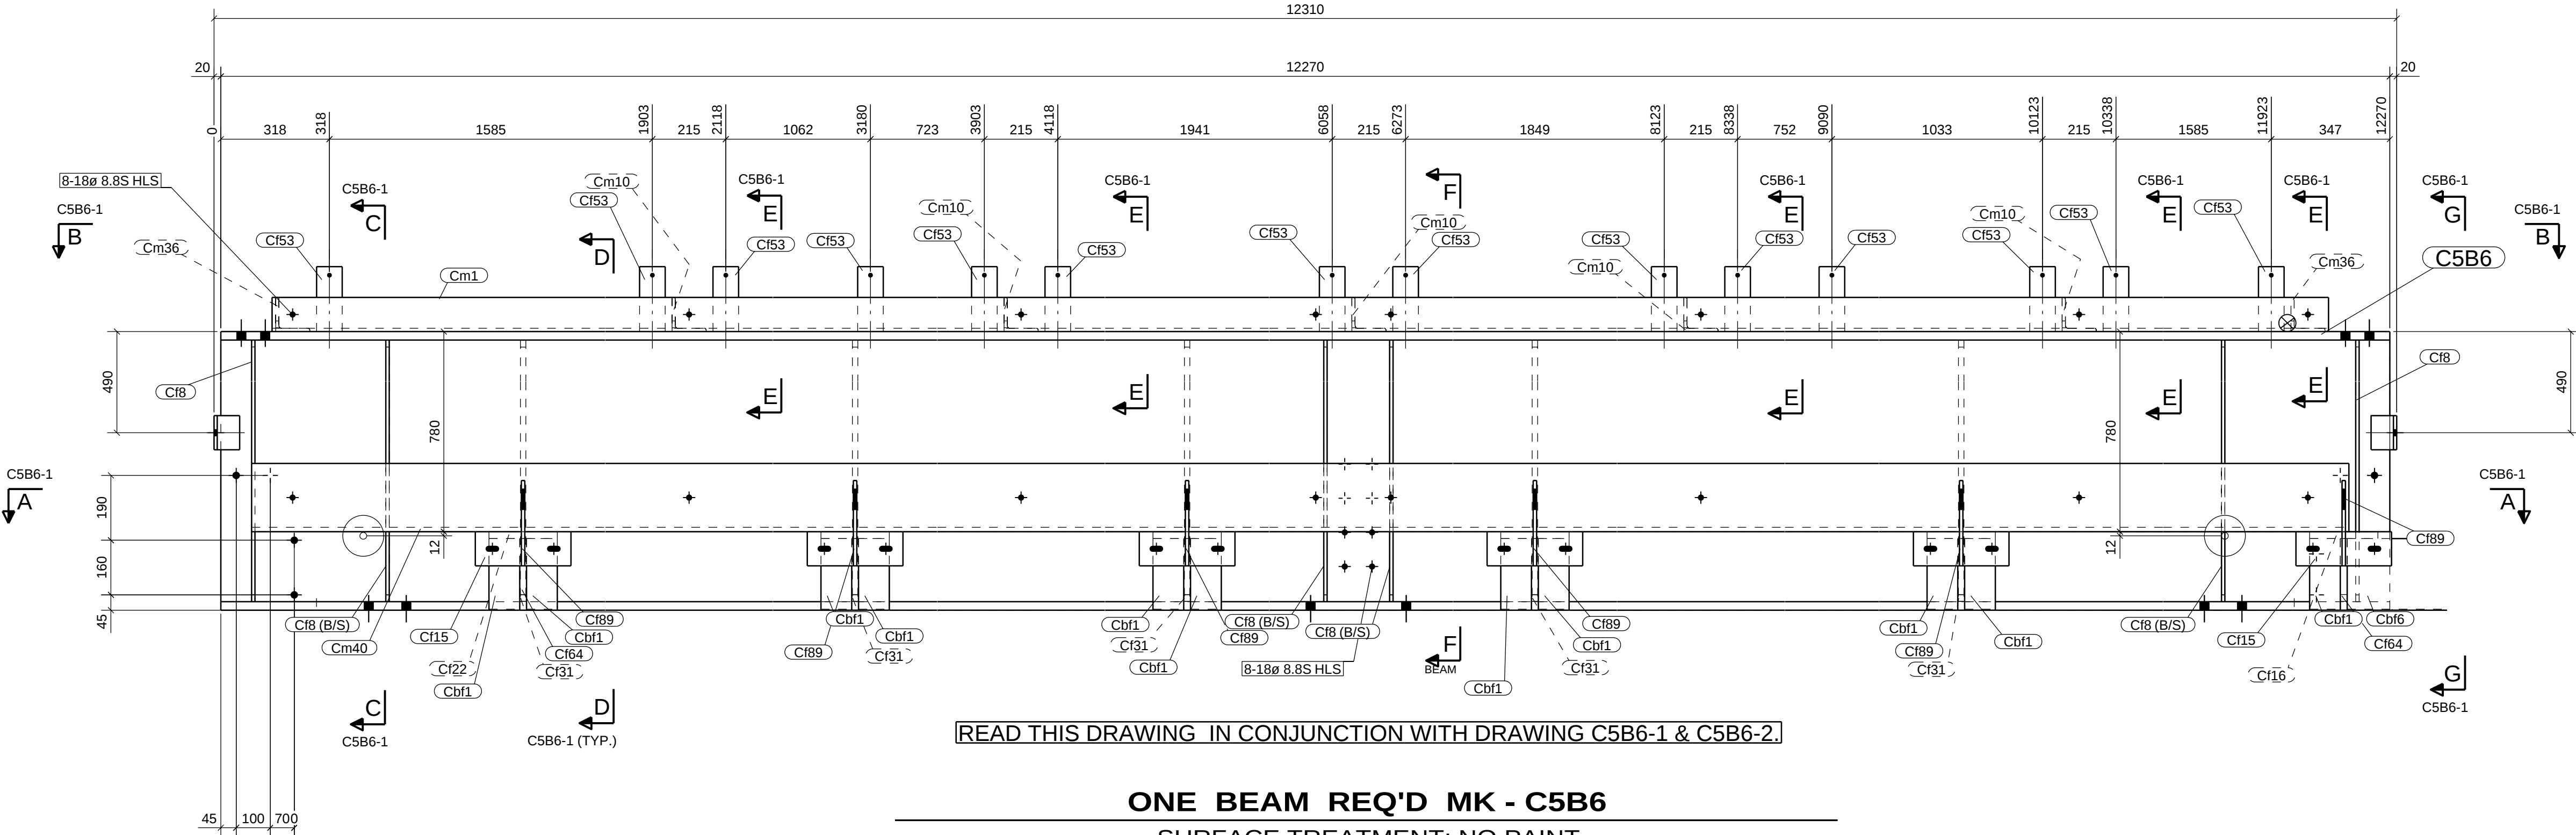

ONE BEAM REQ'D MK - C5B6

SURFACE TREATMENT: NO PAINT

OUTRIGGER TO BE GALVANISED

READ THIS DRAWING IN CONJUNCTION WITH DRAWING C5B6-1 & C5B6-2.

COPYRIGHT © 2013, (Keystone Drafting Pty Ltd.), All rights reserved.

Mk.	Details of Revisions	Date	By
1	UPDATED	14.11.2013	DB
0	ISSUED FOR FABRICATION	08.11.2013	NF
A	ISSUED FOR APPROVAL	25.10.2013	NF

GENERAL NOTES

- HOLES 22 DIA. FOR 8.8S BOLTS UNLESS NOTED.
- WELDS 6 CFW UNLESS NOTED.
- ALL BUTT WELDS TO BE FULL PENETRATION UNLESS NOTED.
- ALL NOTCHES TO HAVE 11mm RADIUS AT INTERNAL CORNERS.
- NO PAINT IN WAY OF TF BOLT CONNECTION
- THIRD ANGLE PROJECTION UNLESS NOTED.
- ASSEMBLY MARK TO BE STAMPED ON TOP FACE WHERE INDICATED THUS⊗



AUS IRON INDUSTRIES P/L
15 - 17 Gail Court, Dandenong South, 3175
Phone: (03) 9799 9922 Fax: (03) 9799 9913
email: ausiron@ausironindustries.com.au
Website: www.ausironindustries.com.au
A.B.N. 48 676 993 531



mail | Unit 1, 18-22 Williams Road, Dandenong, Victoria, 3175, Australia
ph | +61 (0)3 9794 9994 fax | +61 (0)3 9794 9950
email | info@keystonedrafting.com.au web | www.keystonedrafting.com.au
ACN | 147 243 847 ABN | 94674954461

UNIVERSITY OF MELBOURNE
PARKVILLE CAMPUS
FACULTY OF ARCHITECTURE
CANTILEVERED FRAME

BEAM

Drawn by: NF	Checked by:	MARKING PLAN REFERENCE DRAWING CMP103	
Date: 20.09.2013	Date:	ENGINEERING REFERENCE DRAWING S760	
Scale NTS	DO NOT SCALE		
Size B1	Project No. K390	Drawing Number C5B6	Revision 1