


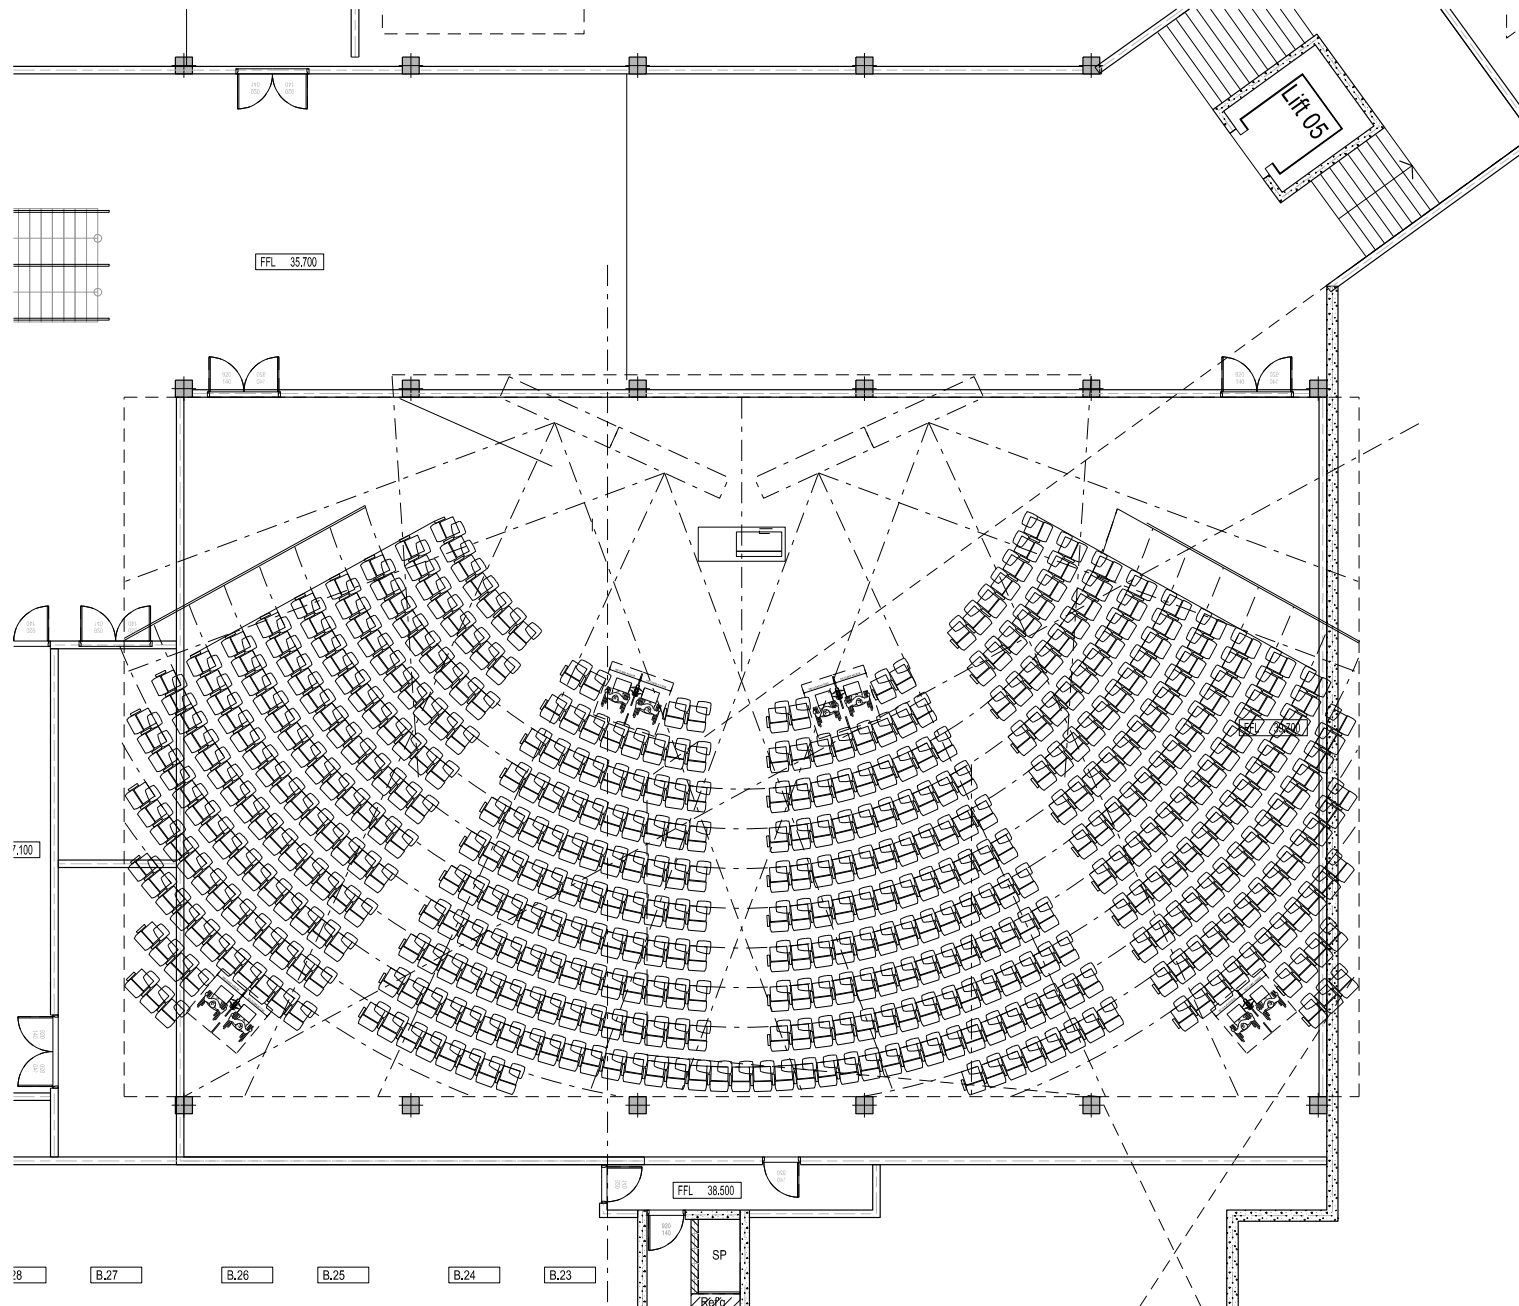

B.27

B.26

B.25

B.24

B.23