



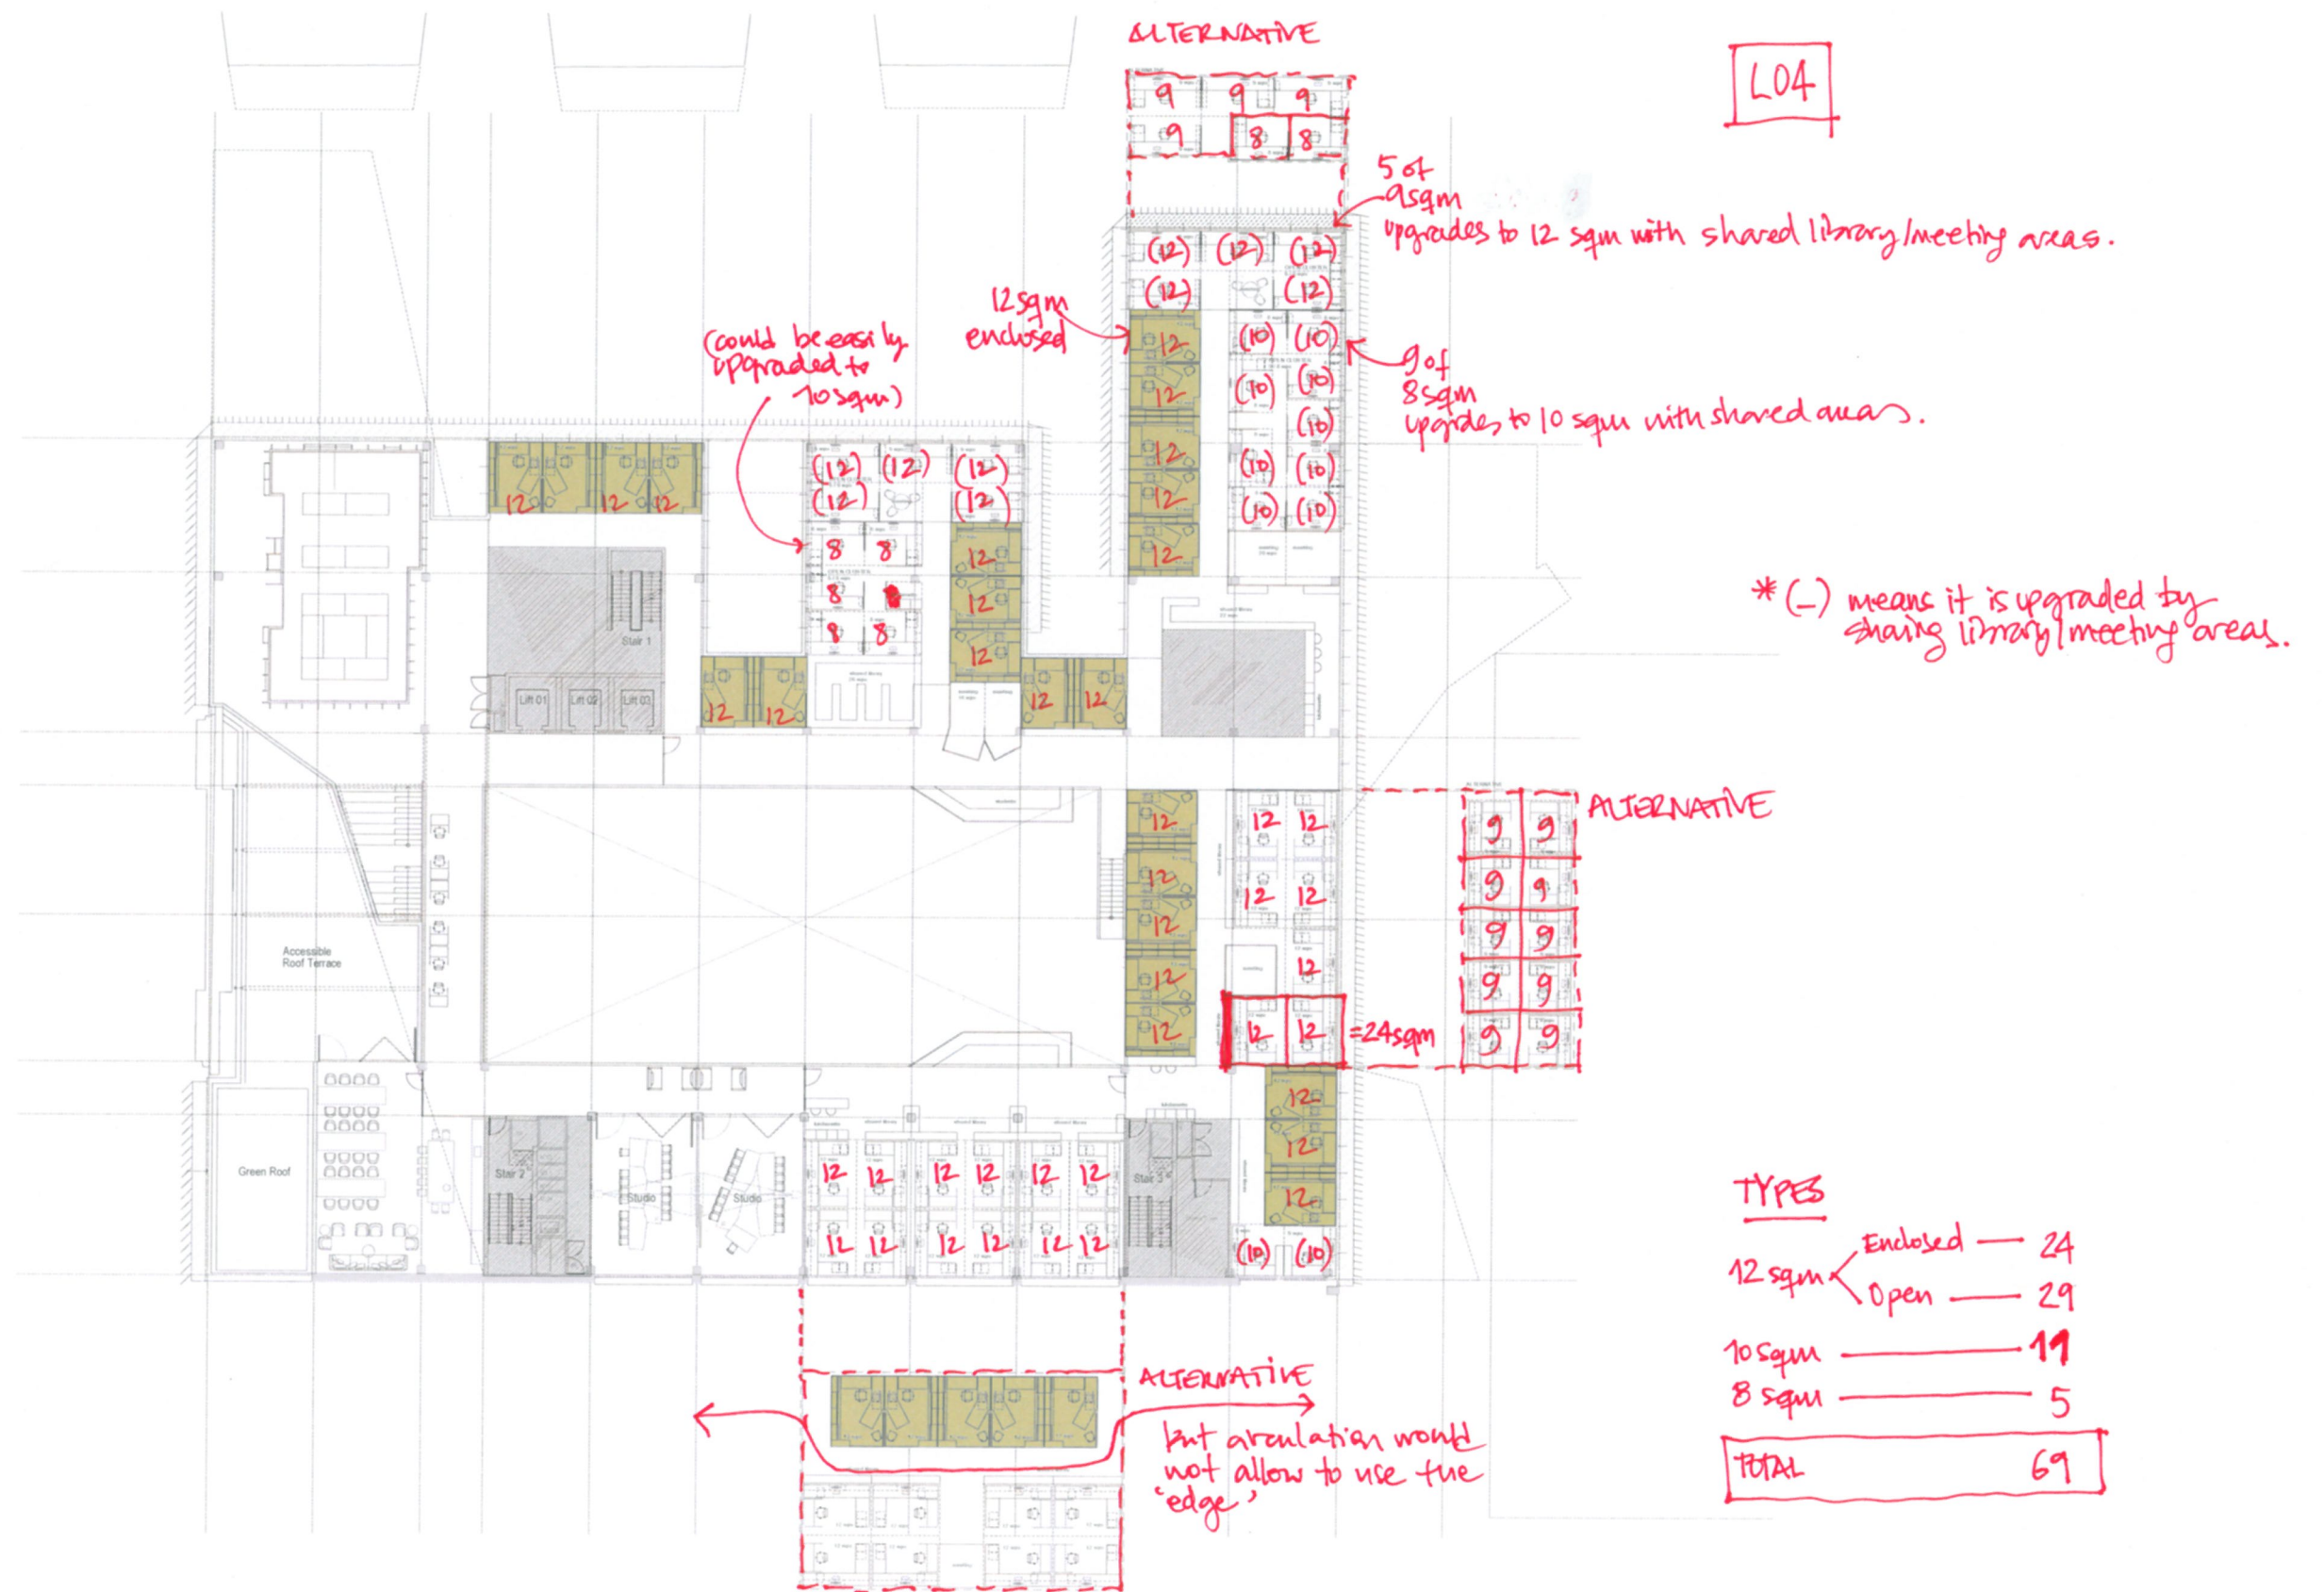

L03



TYPES	
12 sqm	Enclosed — 17
	Open — 15
10 sqm	— 9
8 sqm	— 10
TOTAL 51	

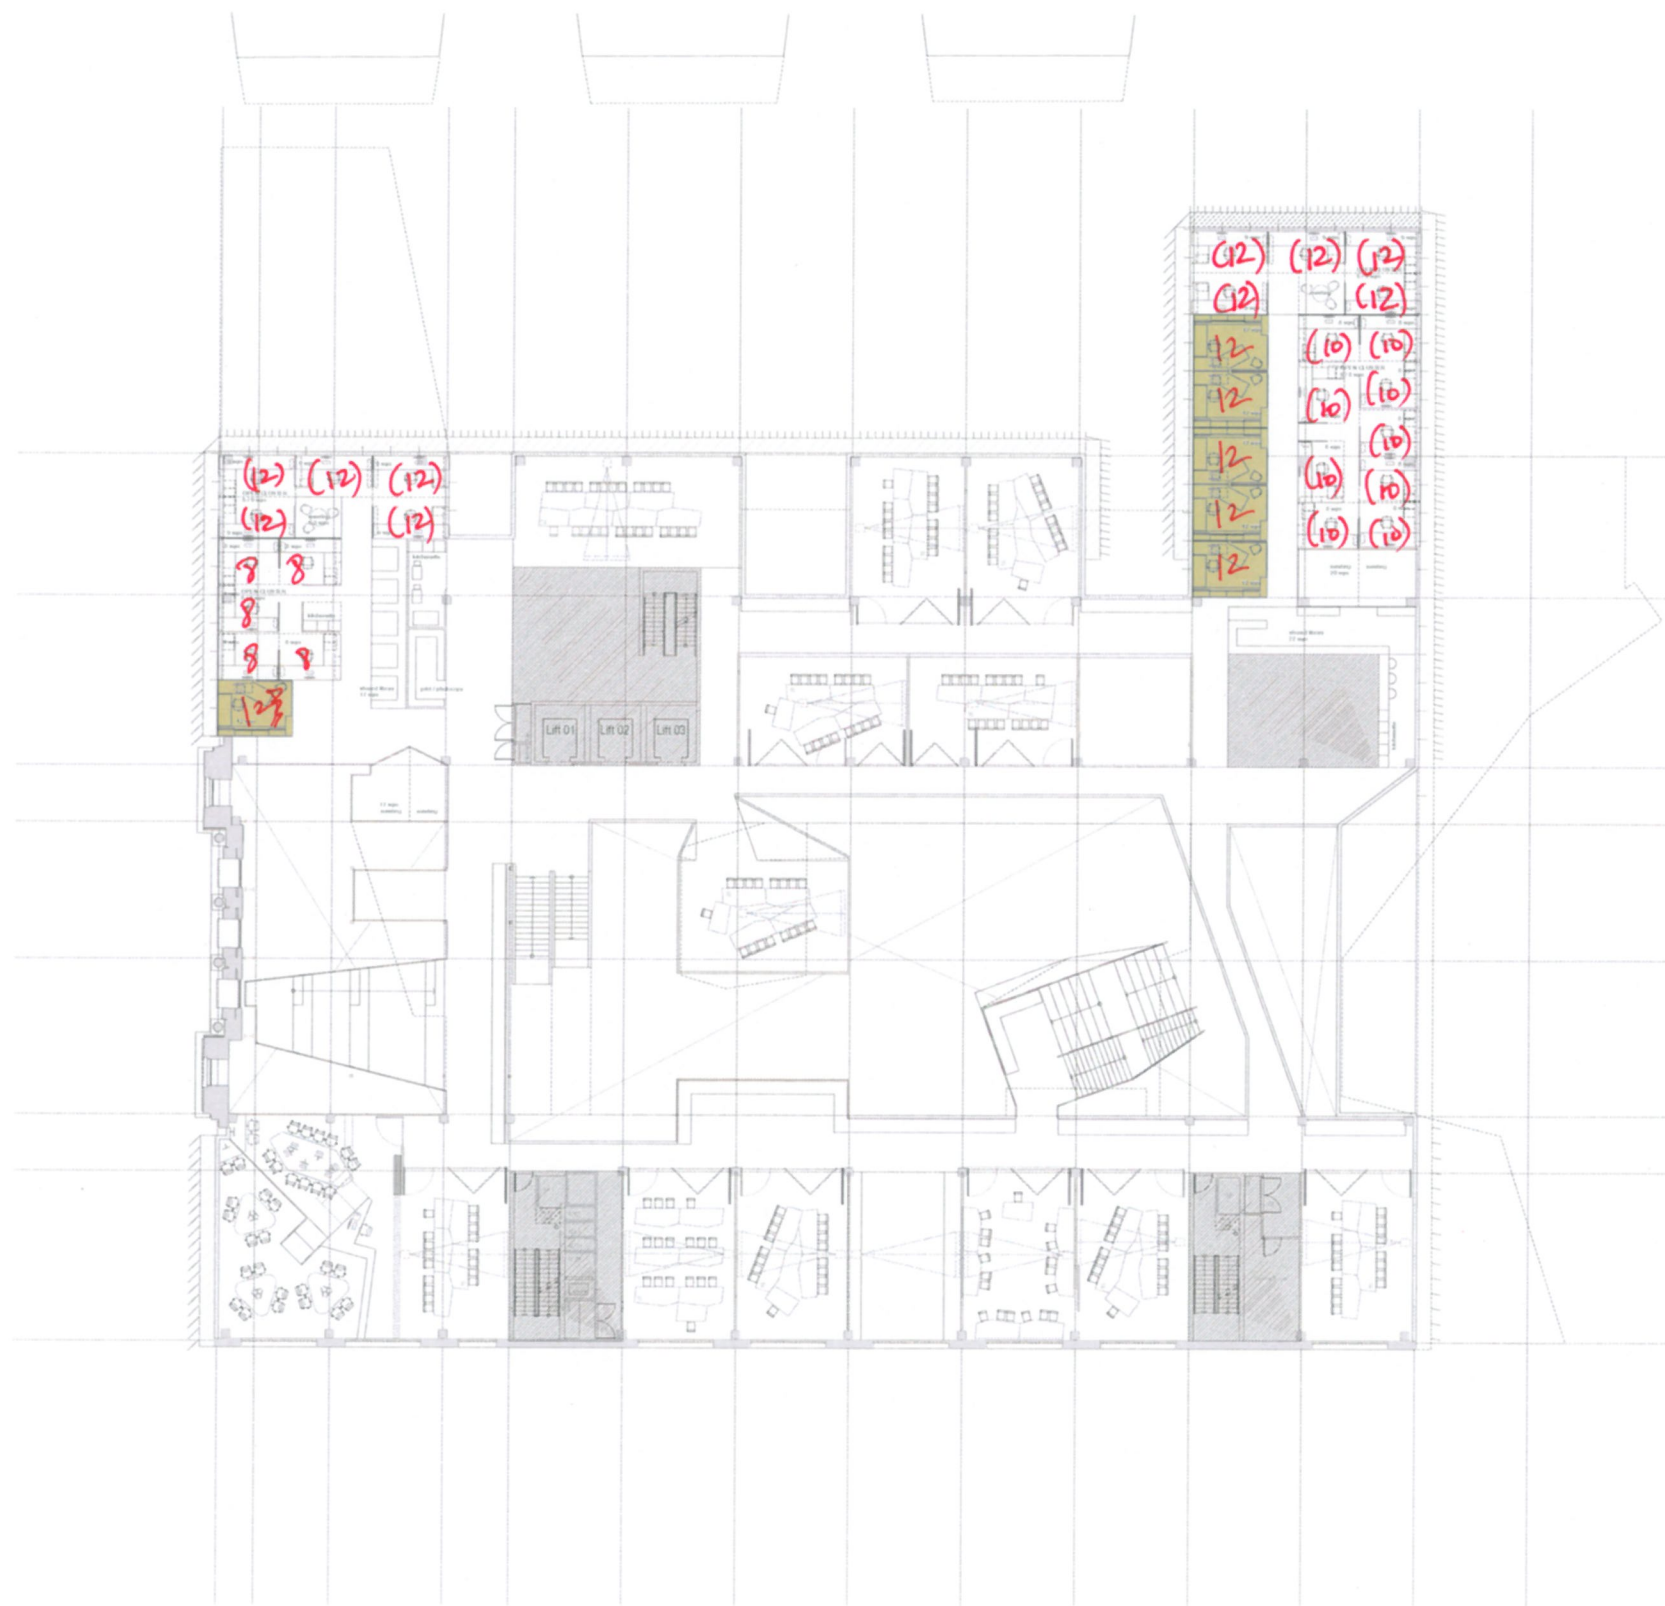

L02

TYPES

Enclosed	— 6
12 sqm	open — 10
10 sqm	— 9
8 sqm	— 5

<u>total</u>	<u>30</u>
--------------	-----------