


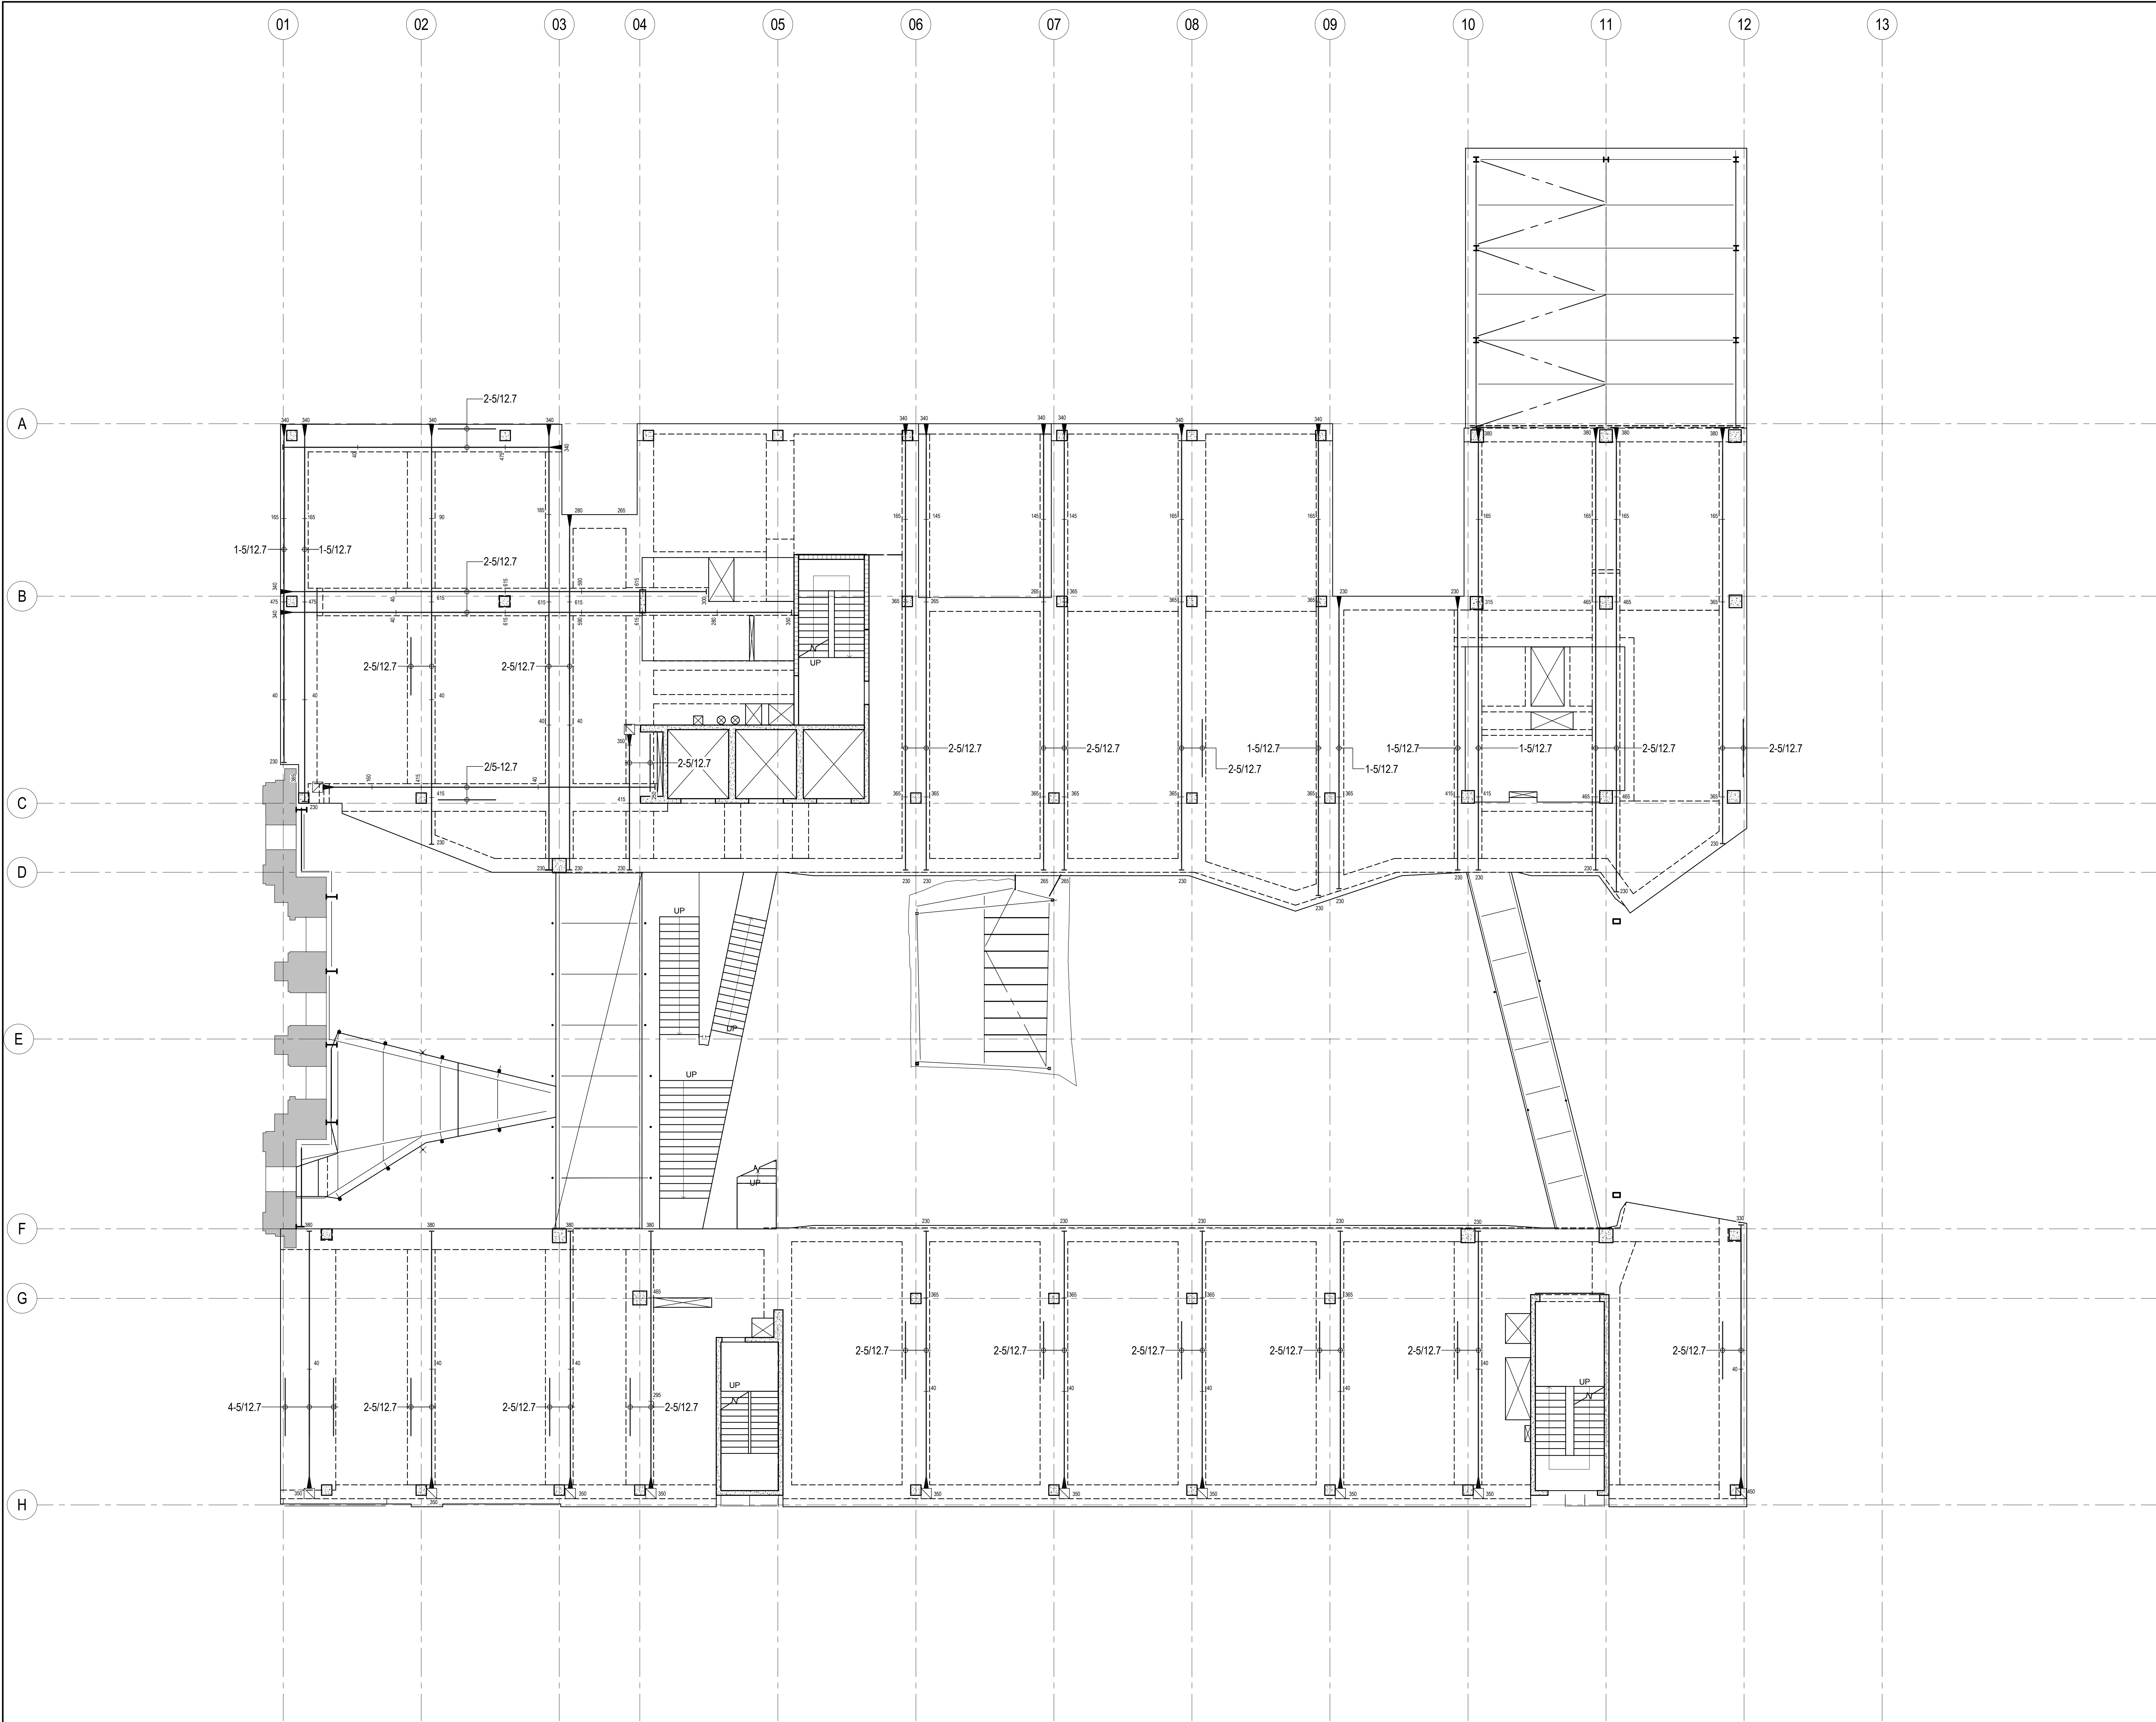


POST TENSIONING LEGEND

- DENOTES CENTRELINE OF TENDON 200mm FROM SLAB / BEAM SOFFIT
- DENOTES BOTTOM OF TENDON 160mm FROM SLAB / BEAM SOFFIT
- 5/12.7 - 1800 DENOTES 5 12.7 DIA. STRANDS PER TENDON TENDONS AT 1800 CRS.
- 4-5/12.7 DENOTES 4 TENDONS CONTAINING 5 12.7 DIA. STRANDS
- DENOTES TENDONS WITH SIMILAR OFFSETS (TENDONS PROFILES)
- DENOTES LIVE STRESSING END ANCHORAGE
- DENOTES DEAD END ANCHORAGE
- DENOTES LIVE STRESSING END ANCHORAGE FROM POCKET CAST INTO TOP OF SLAB
- DEAD END STRESSING END ANCHORAGE

Rev	Description	By	Date	Rev	Description	By	Date	Rev	Description	By	Date	Rev	Description	By	Date
A	CONSTRUCTION ISSUE	BP	14.01.13												
4	TENDER ISSUE	BP	07.09.12												
3	TENDER ISSUE	BP	31.08.12												
2	95% C.D. ISSUE	BP	17.08.12												
1	75% C.D. ISSUE	BP	27.07.12												

CONSTRUCTION ISSUE

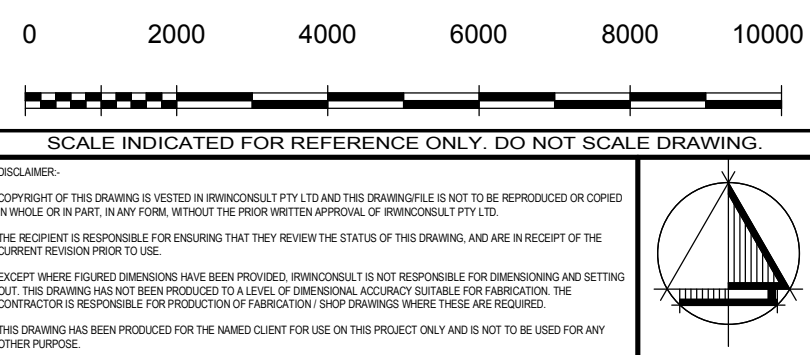

irwinconsult

Level 3, 289 Wellington Parade South
East Melbourne VIC 3002
t +61 3 9622 9700 f +61 3 9650 6664
mb@irwinconsult.com.au ABN 89 050 214 694

Project
FACULTY OF ARCHITECTURE
BUILDING AND PLANNING

Client
UNIVERSITY OF MELBOURNE
PARKVILLE CAMPUS

Drawing Title
LEVEL 2 POST TENSIONING PLAN

Date	Drawn	Checked	Approved
07/12/12	B.P.	D.I.	B.R.
Scales at A0	Job No.	Sheet No.	Rev.
1 : 100	09ME0504	S204	A