



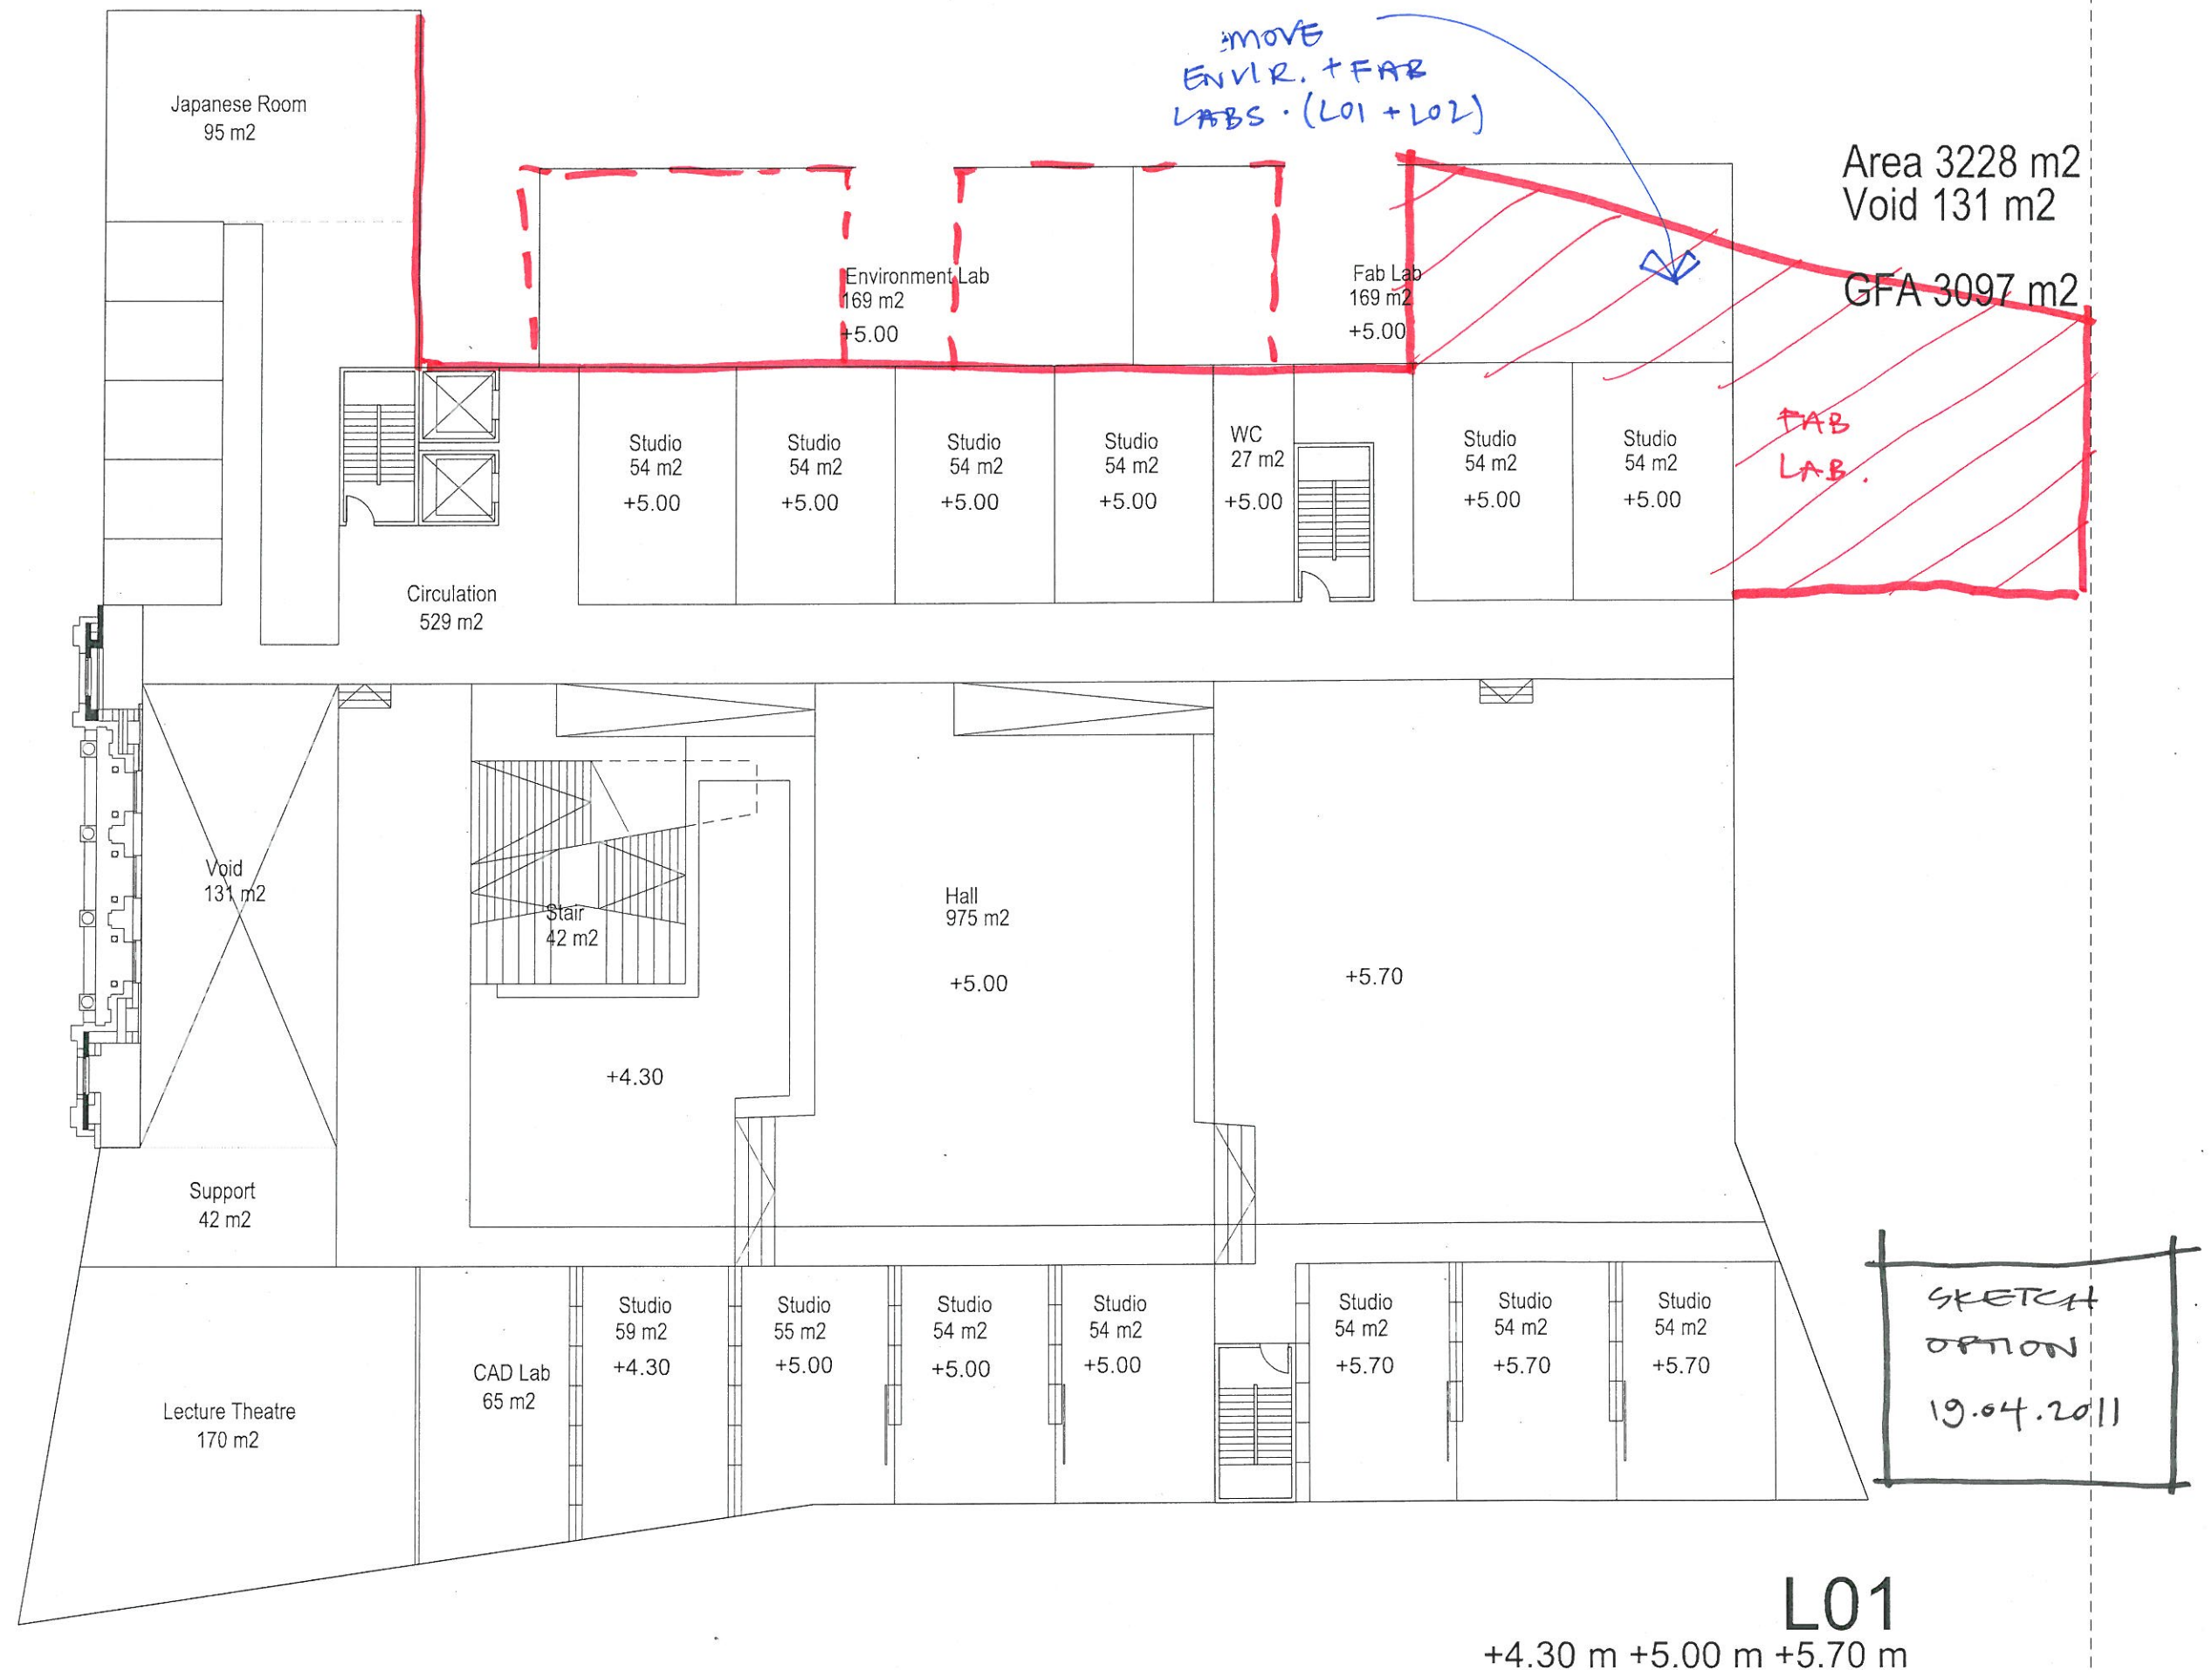

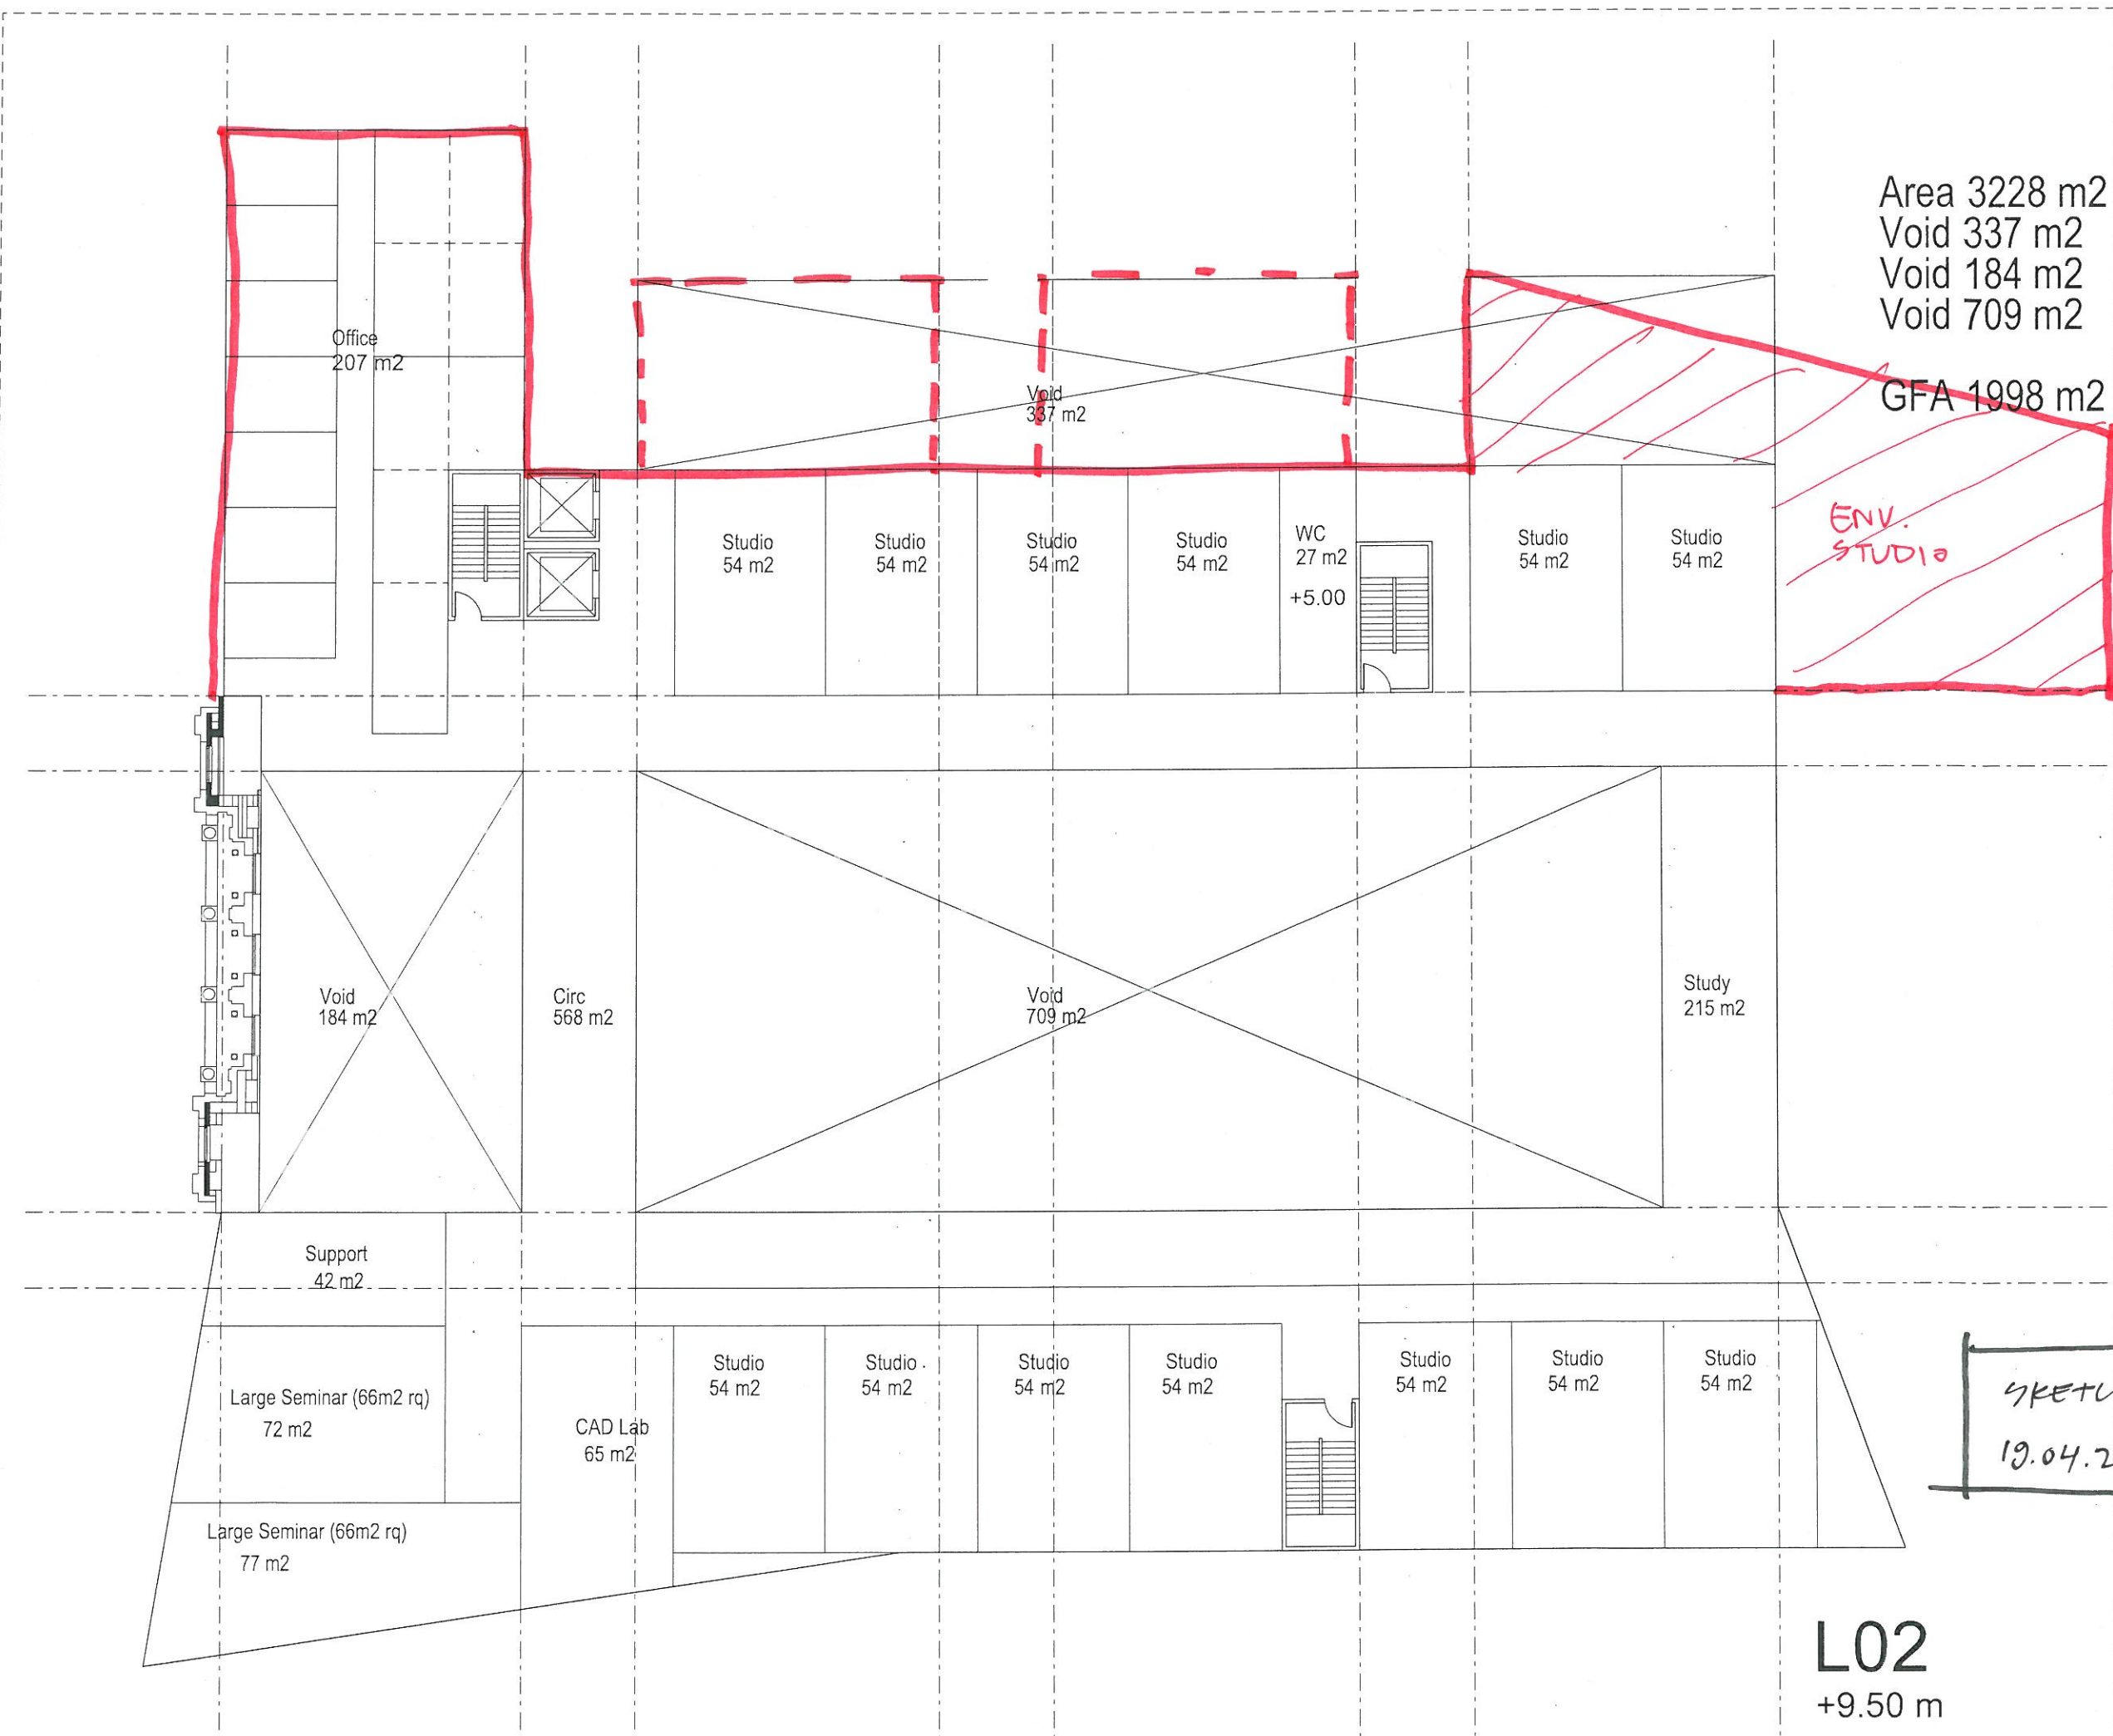

Area 3228 m2
Void 337 m2
Void 184 m2
Void 709 m2

GFA 1998 m2

ENV.
STUDIO

Office
207 m2

Void
337 m2

Studio
54 m2

Studio
54 m2

Studio
54 m2

Studio
54 m2

WC
27 m2
+5.00

Studio
54 m2

Studio
54 m2

Void
184 m2

Circ
568 m2

Void
709 m2

Study
215 m2

Support
42 m2

Large Seminar (66m2 rq)
72 m2

Large Seminar (66m2 rq)
77 m2

CAD Lab
65 m2

Studio
54 m2

Studio
54 m2

Studio
54 m2

Studio
54 m2

Studio
54 m2

Studio
54 m2

Studio
54 m2

SKETCH OPTION

19.04.2011

L02

+9.50 m



Area 3106 m2
Void 578 m2
Void 184 m2
Circ 397+297 =

Gross = 2344
Net = 1650

OFFICE

Circ
398 m2


Void
184 m2

Void
578 m2

Circ
297 m2

SKETCH OPTION
19.04.2011

L03
+14.00 m

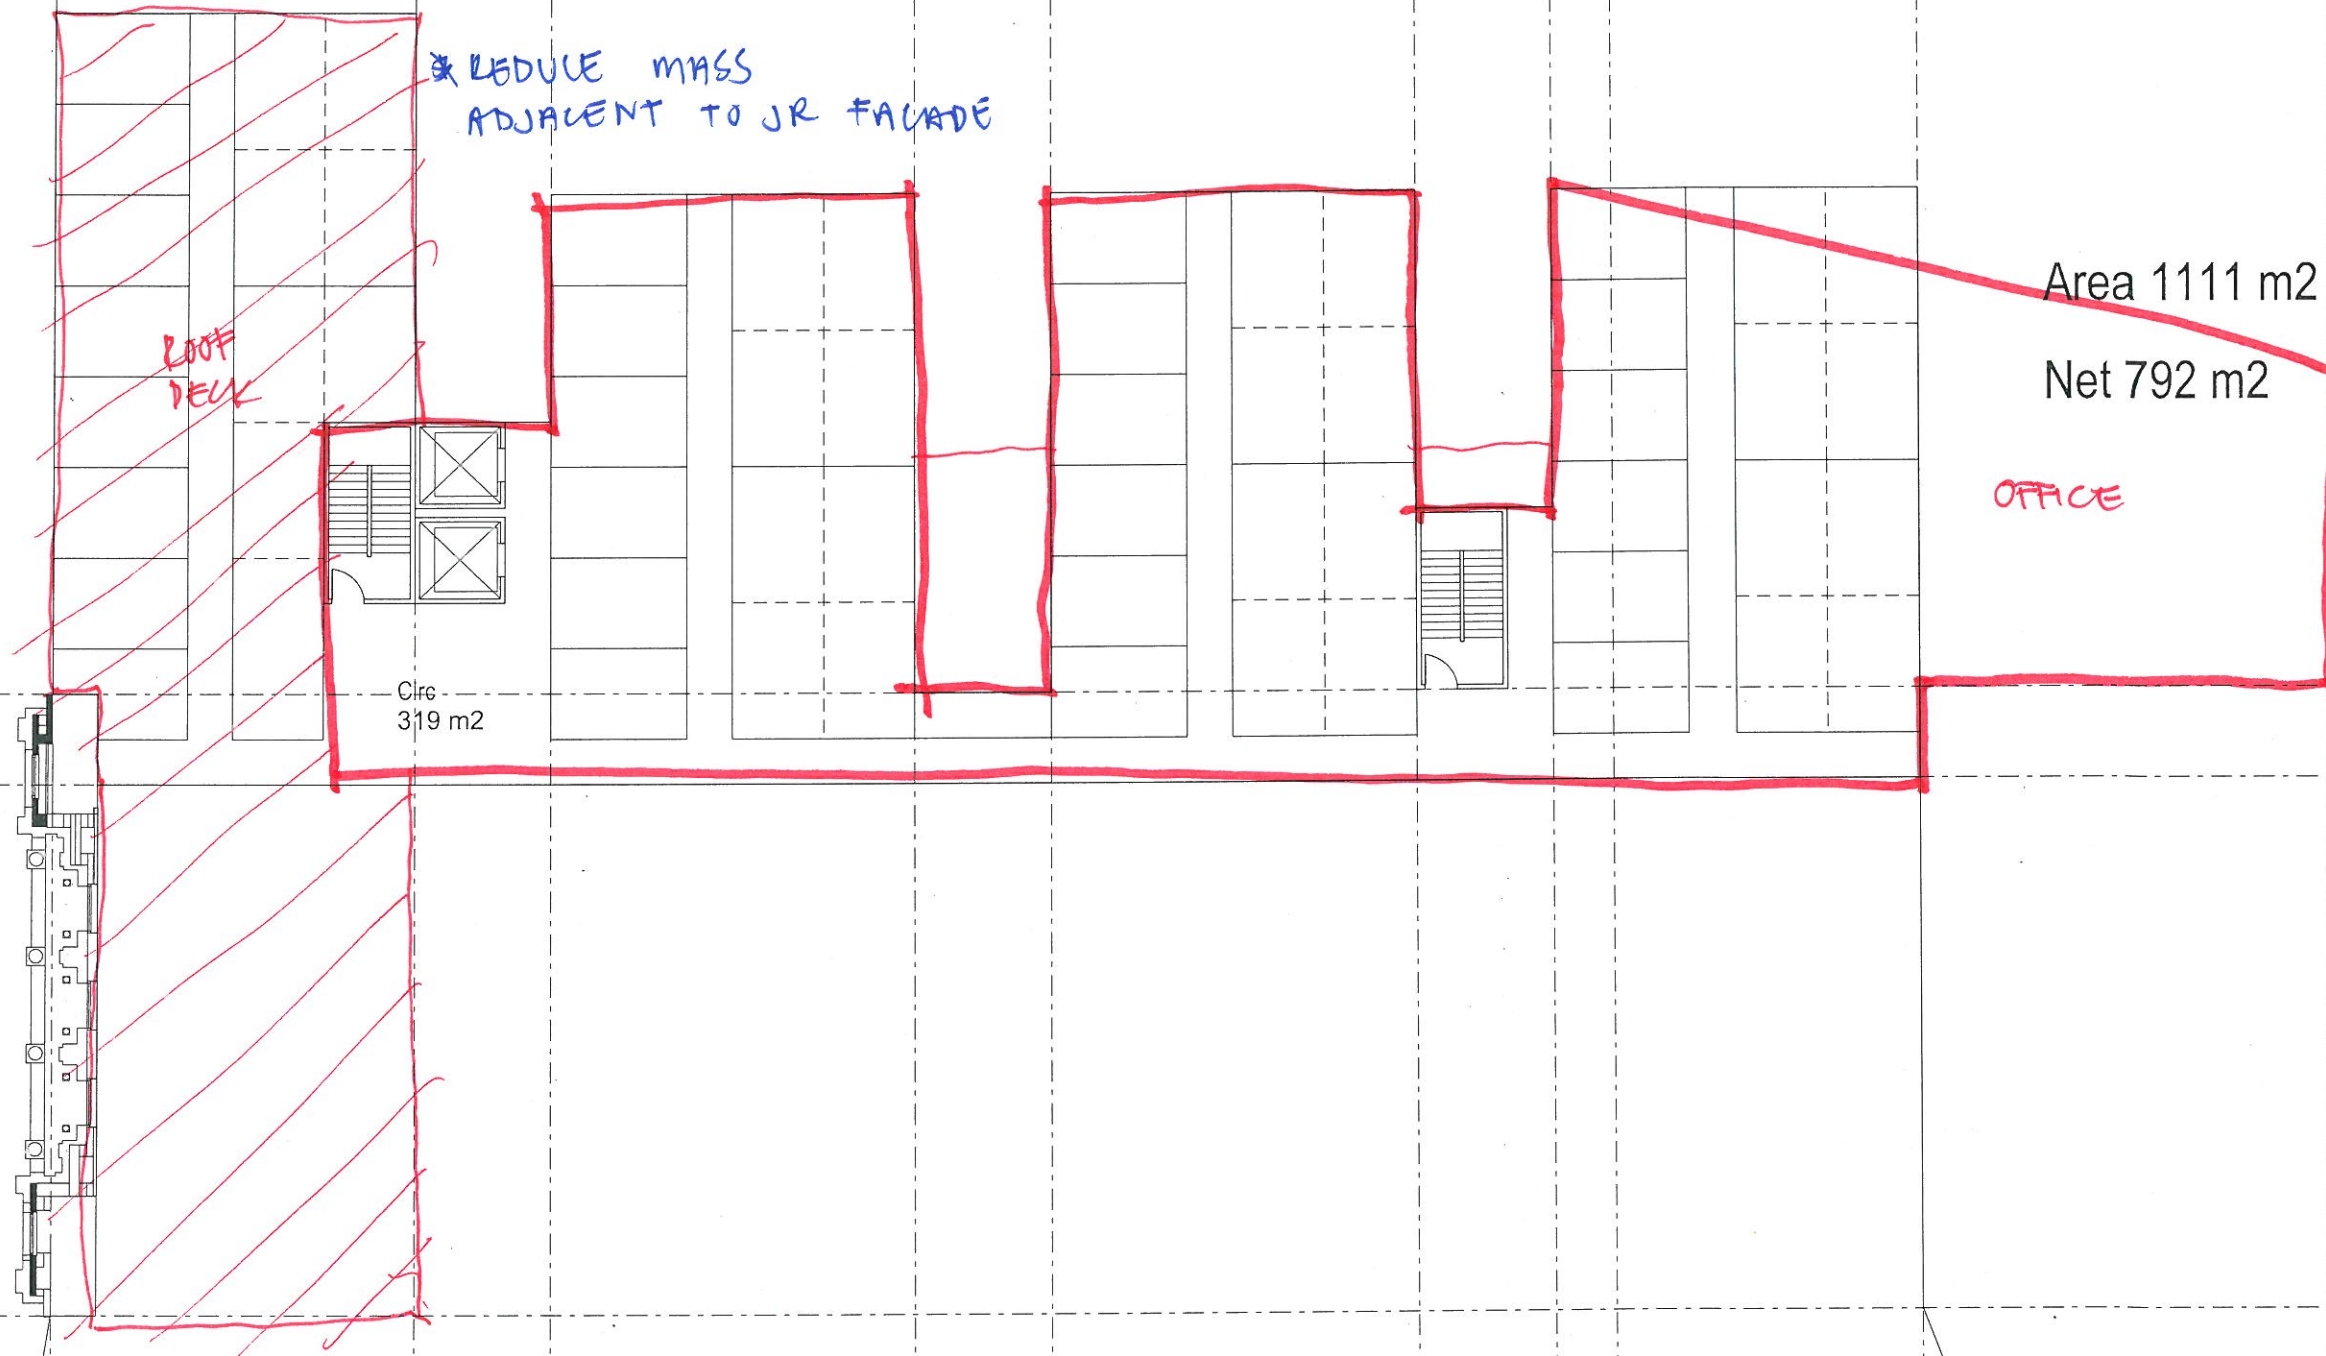

SKETCH OPTION
19.04.2011

L04
+18.50 m

