

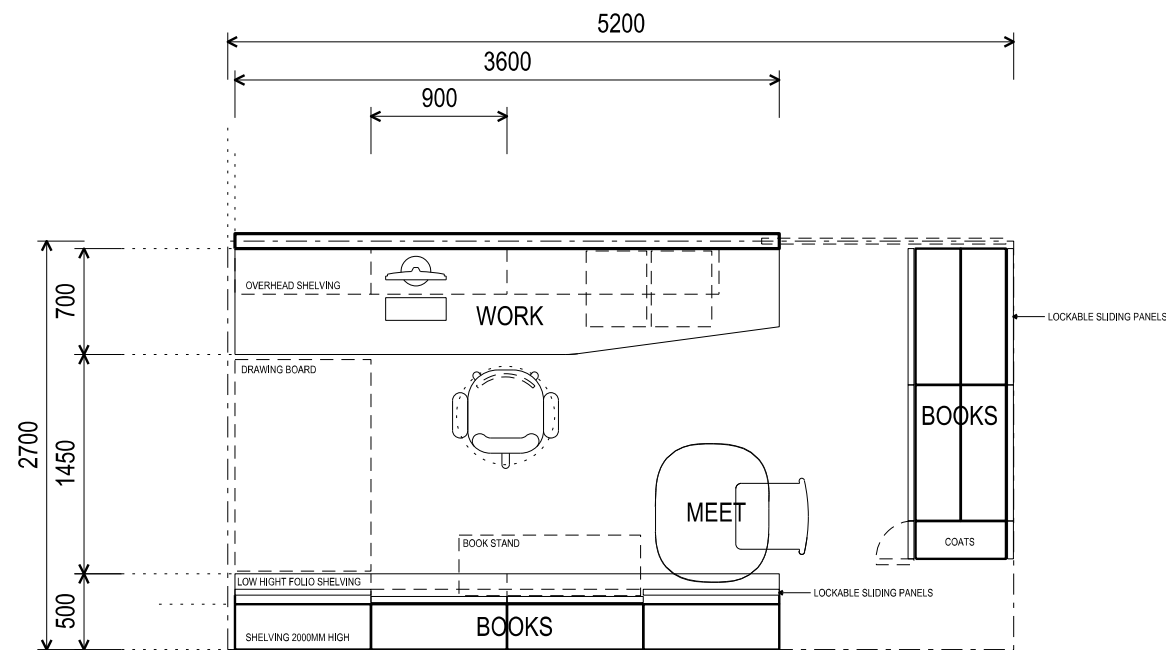


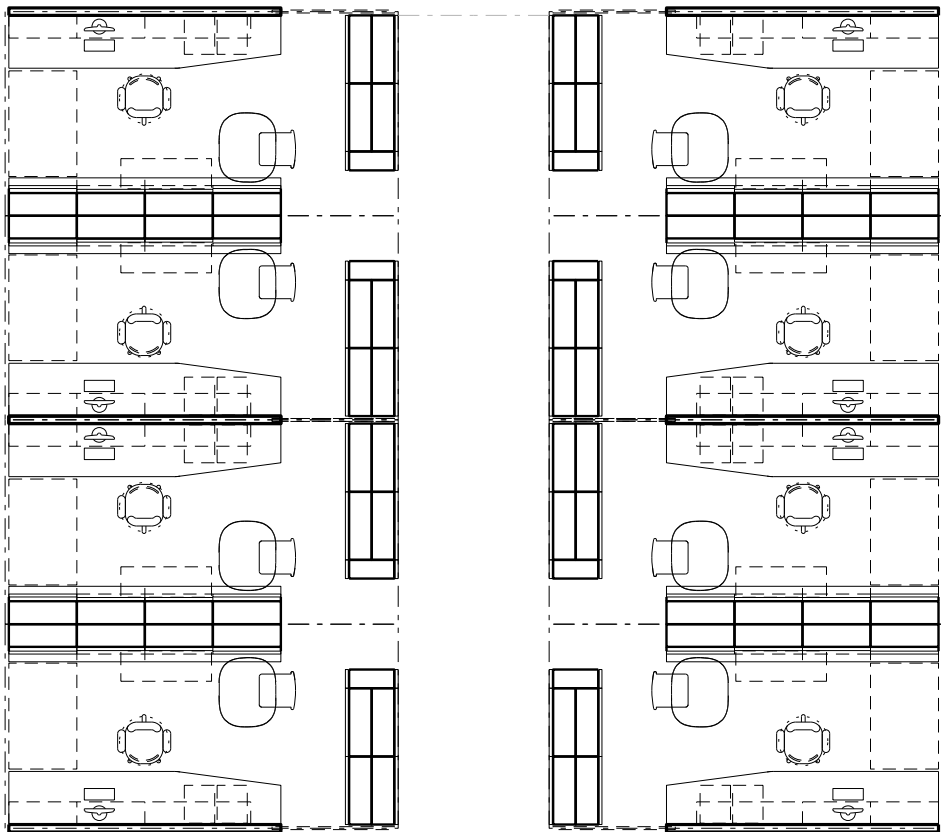

TYPICAL 14SQM OFFICE
OPTION 'E1'
SCALE 1:50

OPEN OFFICE
LOCKABLE SHELVING AND STORAGE
SHELVING: 49.5 LINEAL METRES

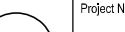

THIS DRAWING IS AN UNCONTROLLED COPY UNLESS STAMPED OTHERWISE		Rev		Issue		Revision Description		Amd		Date		General Notes						
CONTRACTORS SHALL VERIFY JOB DIMENSIONS BEFORE ANY JOB COMMENCES, ALL SHOP DRAWINGS SHALL BE SUBMITTED TO THE SUPERINTENDENT AND MANUFACTURE SHALL NOT COMMENCE PRIOR TO THE RETURN OF UNAMENDED SHOP DRAWINGS SIGNED BY THE CONSULTANT, FIGURED DIMENSIONS SHALL TAKE PRECEDENCE OVER SCALED, THIS DRAWING SHOULD BE READ IN CONJUNCTION WITH ALL RELEVANT CONTRACT, SPECIFICATIONS AND DRAWINGS COPYRIGHT OF THIS DRAWING IS VESTED IN WARDLE												Note						
 John Wardle Architects Level 10 180 Russell Street Melbourne Victoria 3000 Australia Telephone +61 3 9554 8700 Facsimile +61 3 9554 8755 Email johnwardle@johnwardlearchitects.com NADAAA 1920 Washington Street No.2 Boston Massachusetts 02118 USA Telephone +1 617 541 5540 Facsimile +1 617 541 5535 Website nadaaa.com												University of Melbourne Parkville Campus			Project No. 0913		Scale	
Project Faculty of Architecture Building and Planning		Drawing No. SK-20		Revision														
Title ACADEMIC OFFICE CELLS		Date		Drwn		Co-Ord		Chk		FILENAME - P:\2009\0913 UNI Mels Architecture Building\Production\CAD\Microstation\01.47 Interiors\OPT								
												PRELIMINARY ISSUE						