


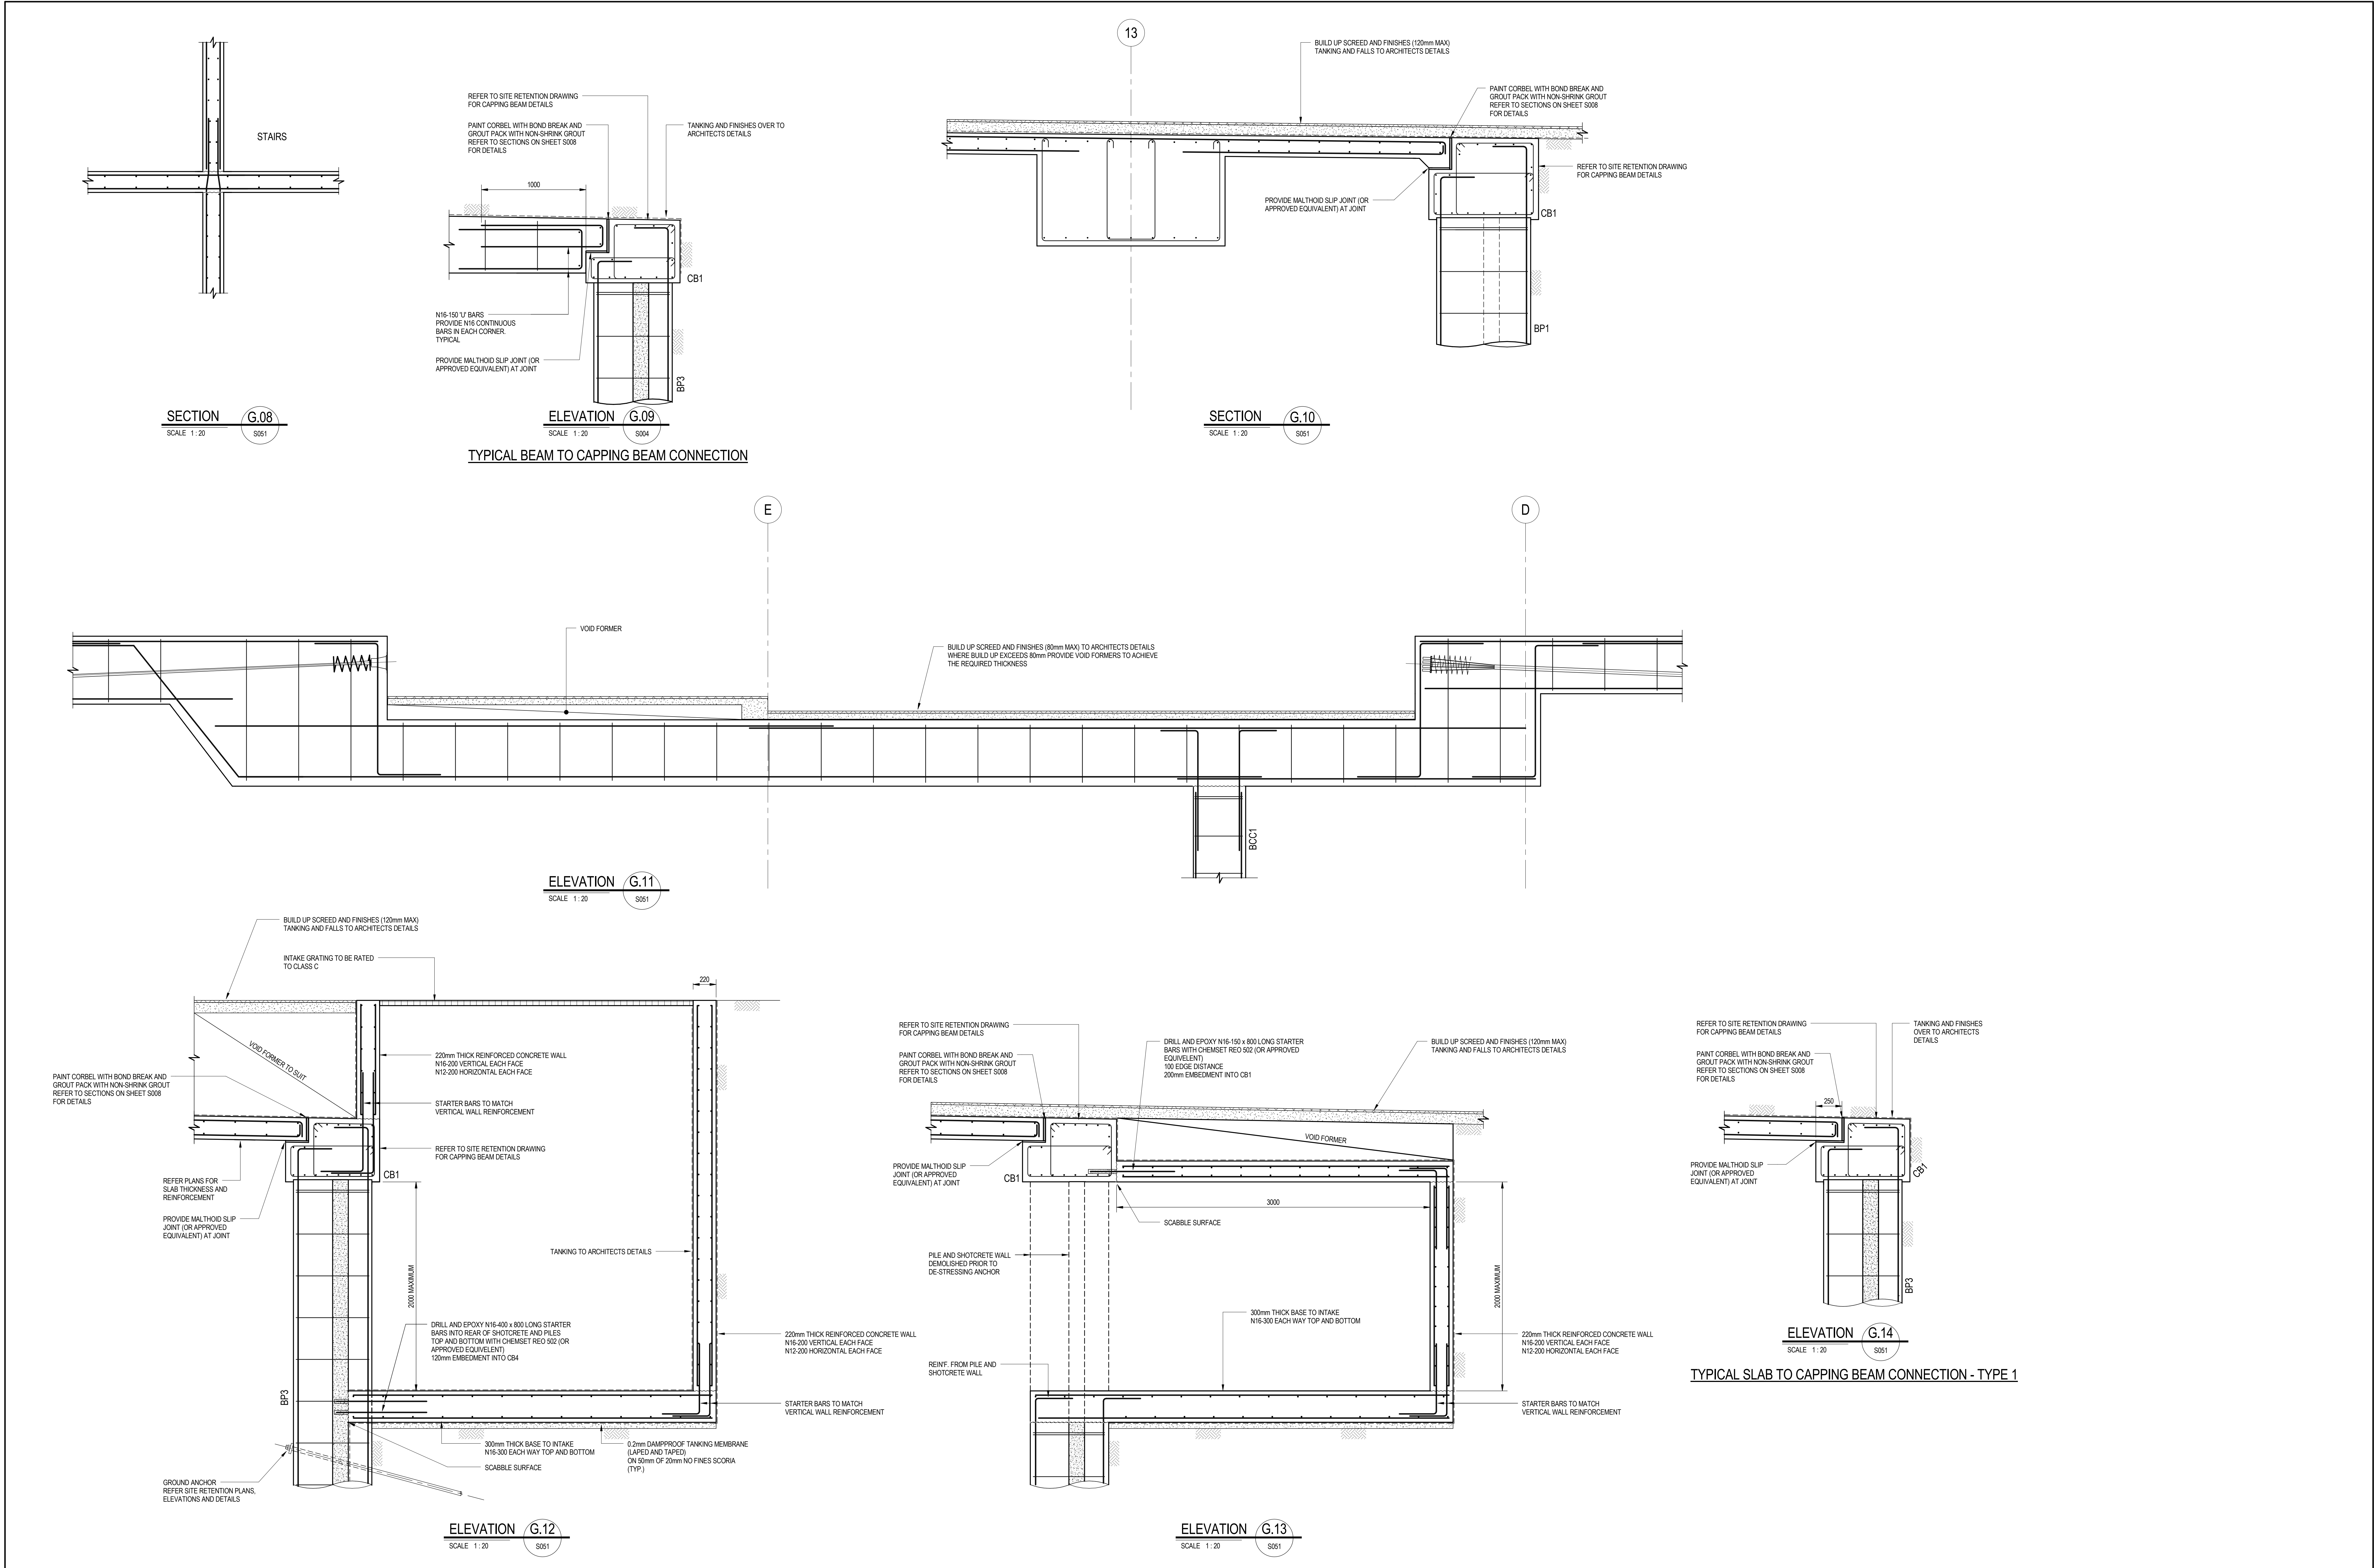

A CONSTRUCTION ISSUE				BP 14.01.13							
4 TENDER ISSUE				BP 07.09.12							
3 TENDER ISSUE				BP 31.08.12							
2 95% C.D. ISSUE				BP 17.08.12							
1 75% C.D. ISSUE				BP 27.07.12							
Rev	Description	By	Date	Rev	Description	By	Date	Rev	Description	By	Date

0200040006000800010000

SCALE INDICATED FOR REFERENCE ONLY. DO NOT SCALE DRAWINGS.

irwinconsult

Level 3, 289 Wellington Parade South
East Melbourne VIC 3002
t +61 3 9622 9700 f +61 3 9650 6664
mb@irwinconsult.com.au ABN 89 050 214 894

Project FACULTY OF ARCHITECTURE BUILDING AND PLANNING		Drawing Title GROUND FLOOR DETAILS - SHEET 2	
Client UNIVERSITY OF MELBOURNE PARKVILLE CAMPUS	Date 04/12/12	Drawn B.P.	Checked D.I.
	Scales at A0 1:20	Job No. 09ME0504	Sheet No. S056
			Rev. A