


cer Road

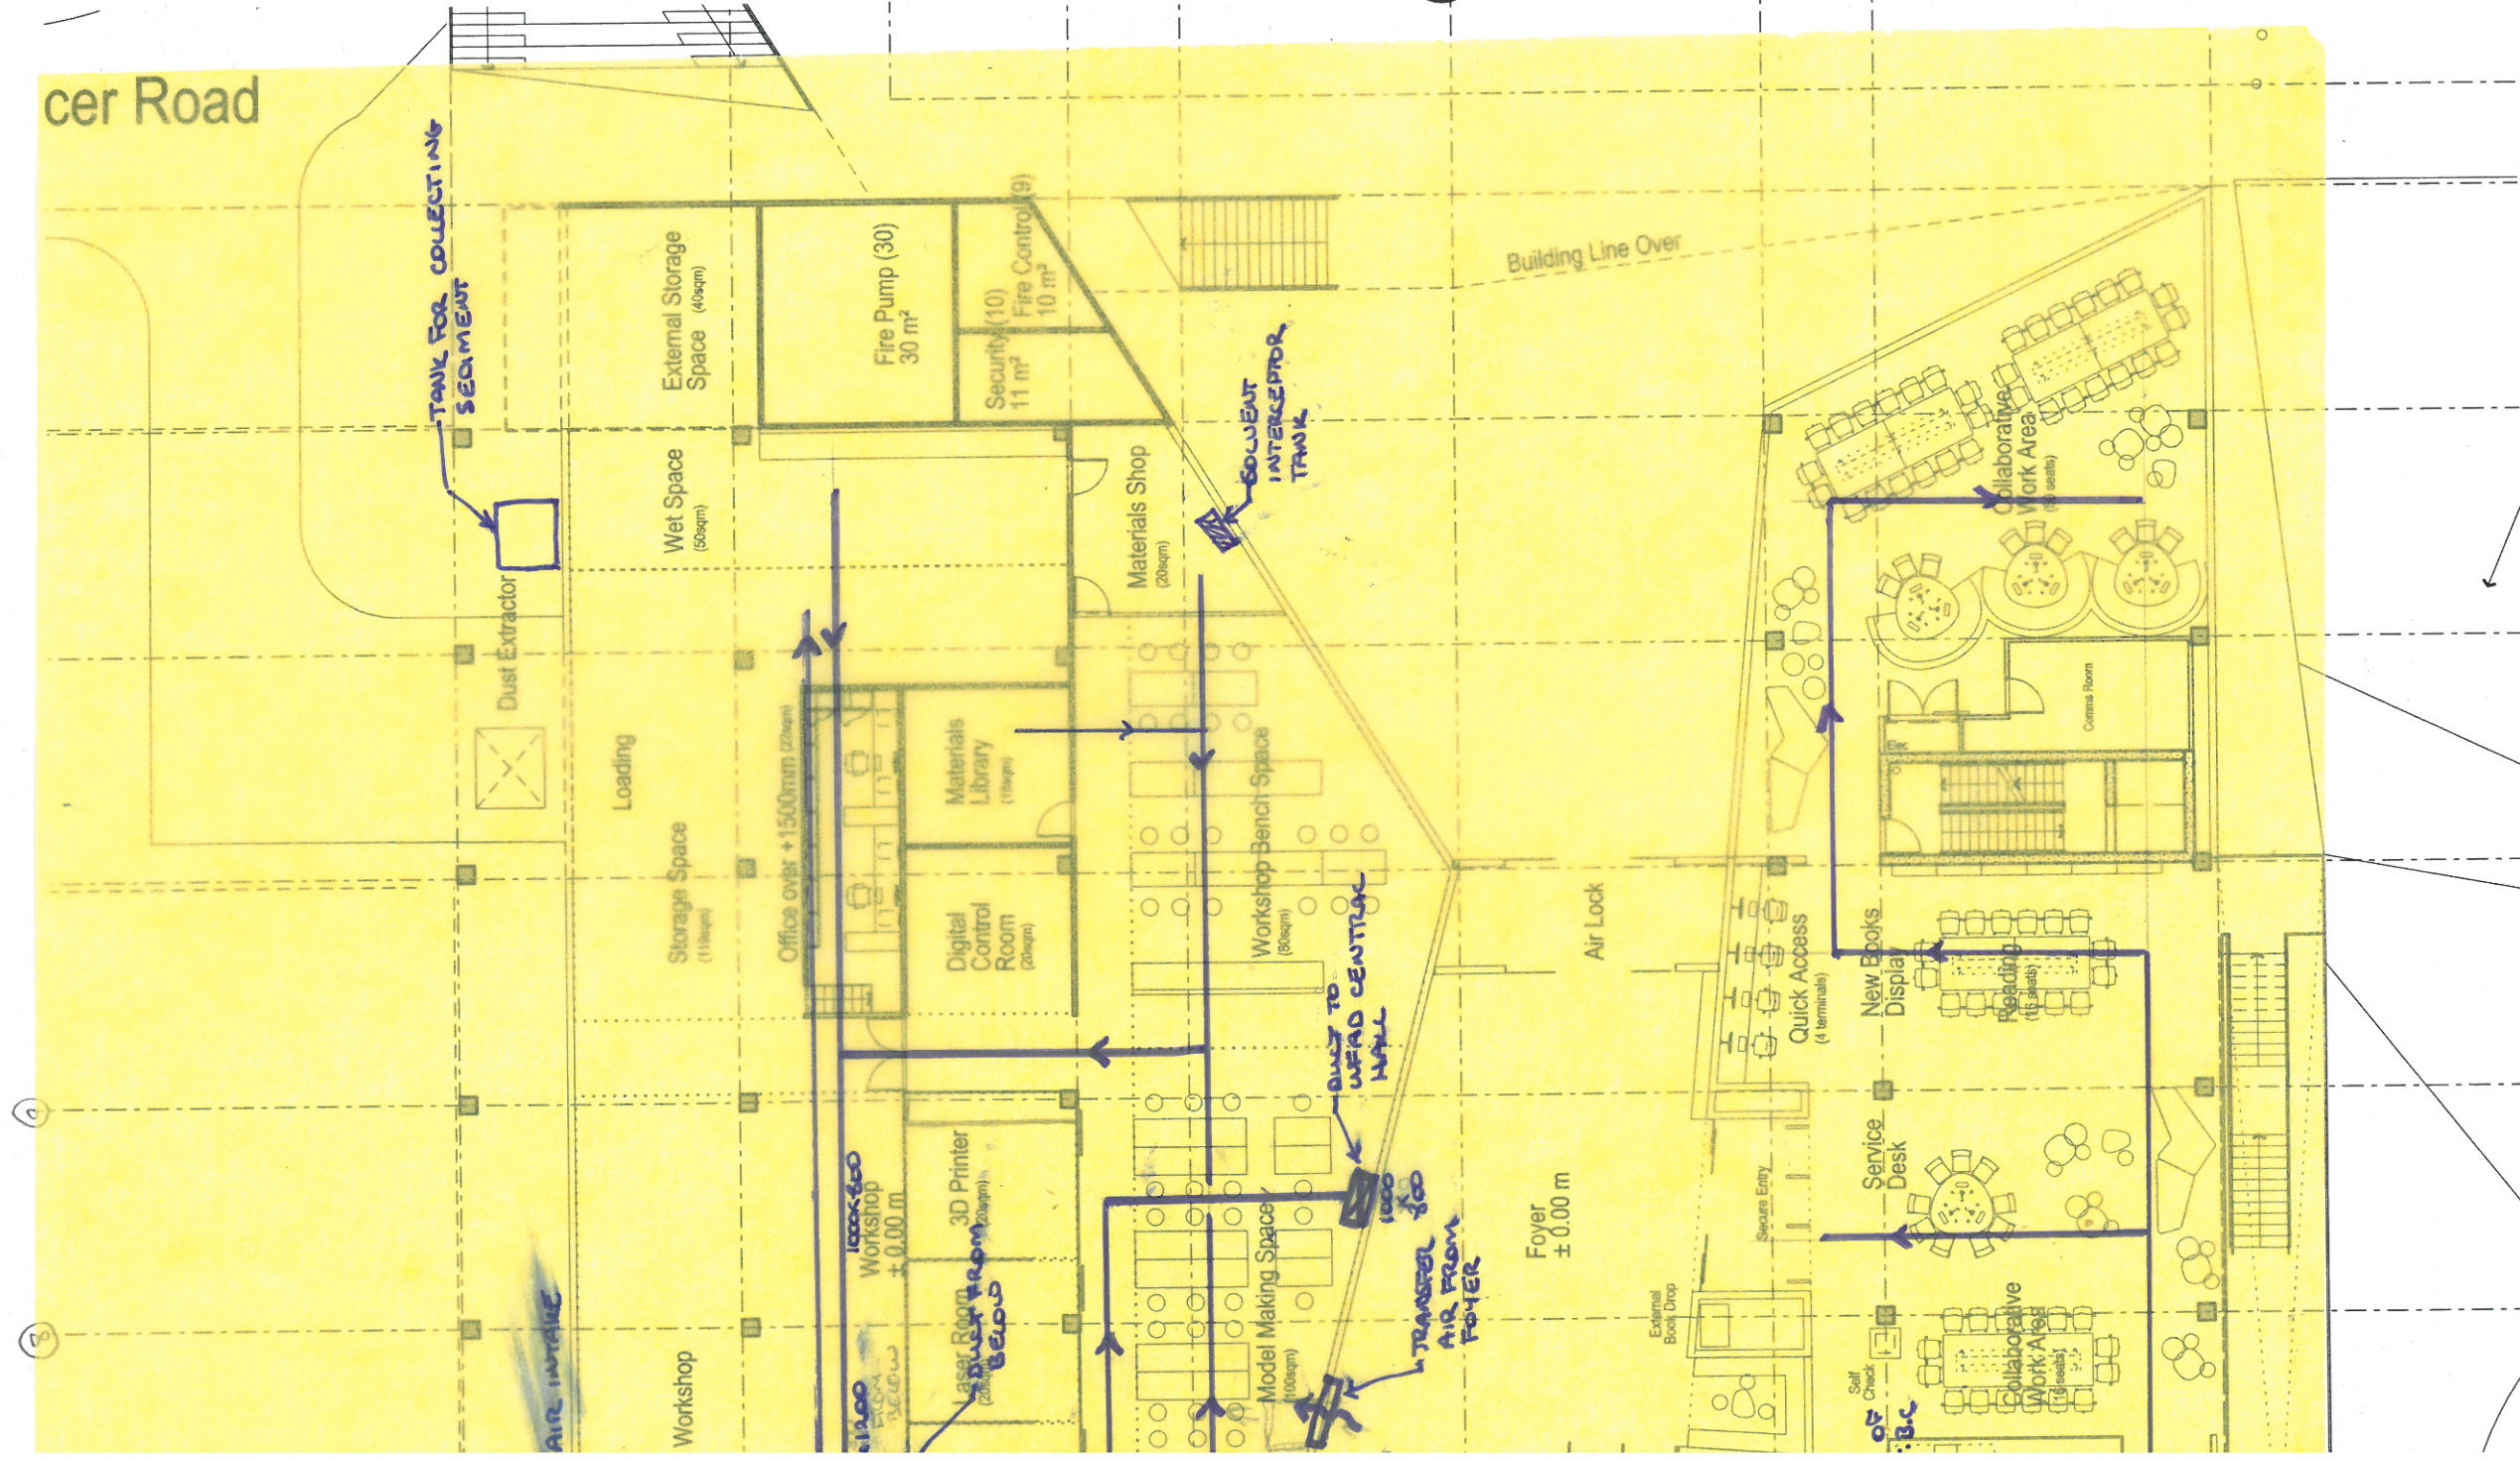

aurecon

Aurecon Pty Ltd ABN 54 005 139 873 Tel: +61 3 8683 8333
60 Albert Road (PO Box 321) Fax: +61 3 8683 8444
South Melbourne Email: melbourne@ap.aurecongroup.com
Victoria 3205 Australia

Project

UoM FABP - SCHOOL OF ARCHITECTURE

Title

MECHANICAL & HYDRAULICS
SERVICES - GROUND FLOOR

Drawn by

RMC

Date

6.10.2011

Scale

1:200

Drawing No.

Rev