



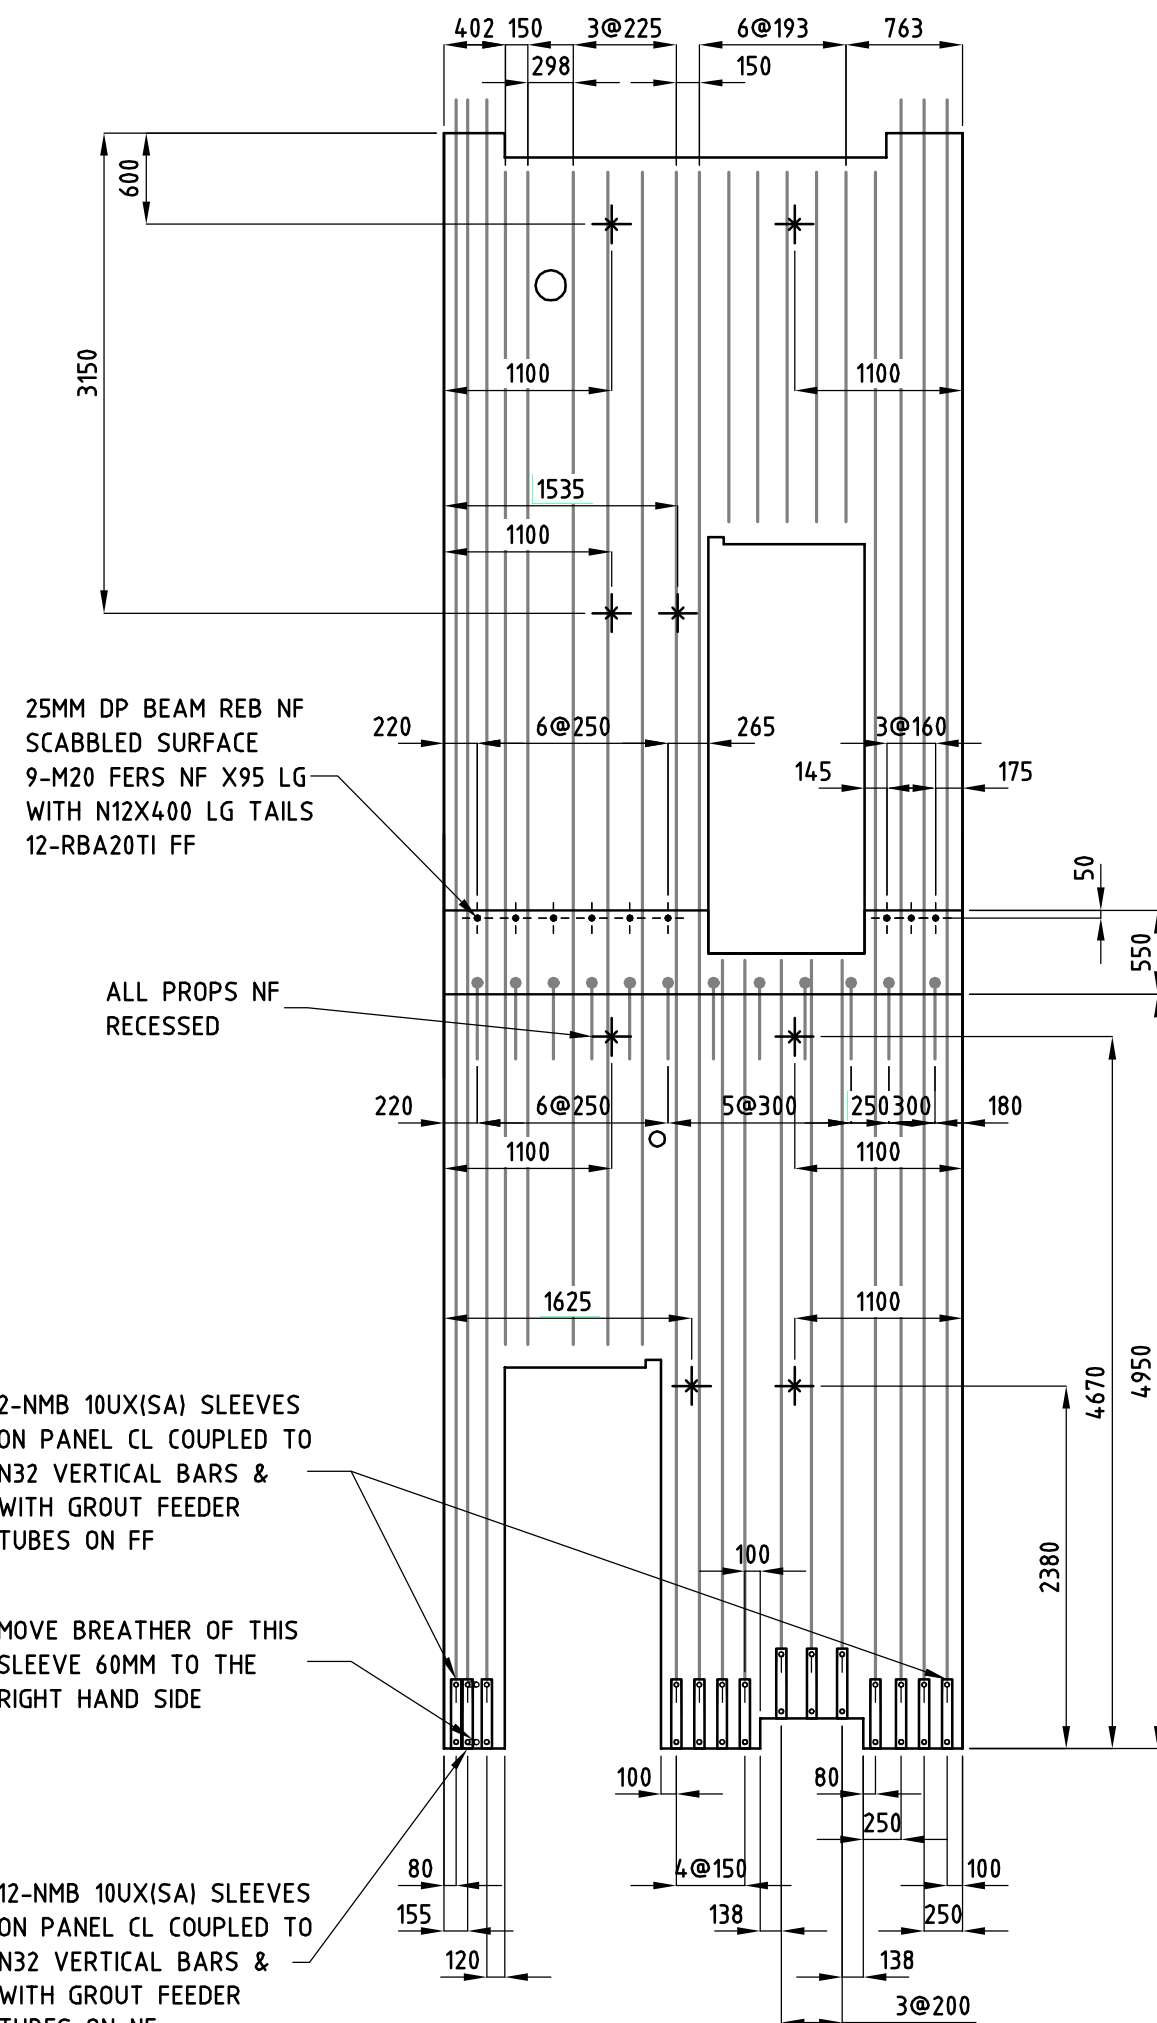

BTM SLEEVE LAYOUT & NF REBATE DETAILS

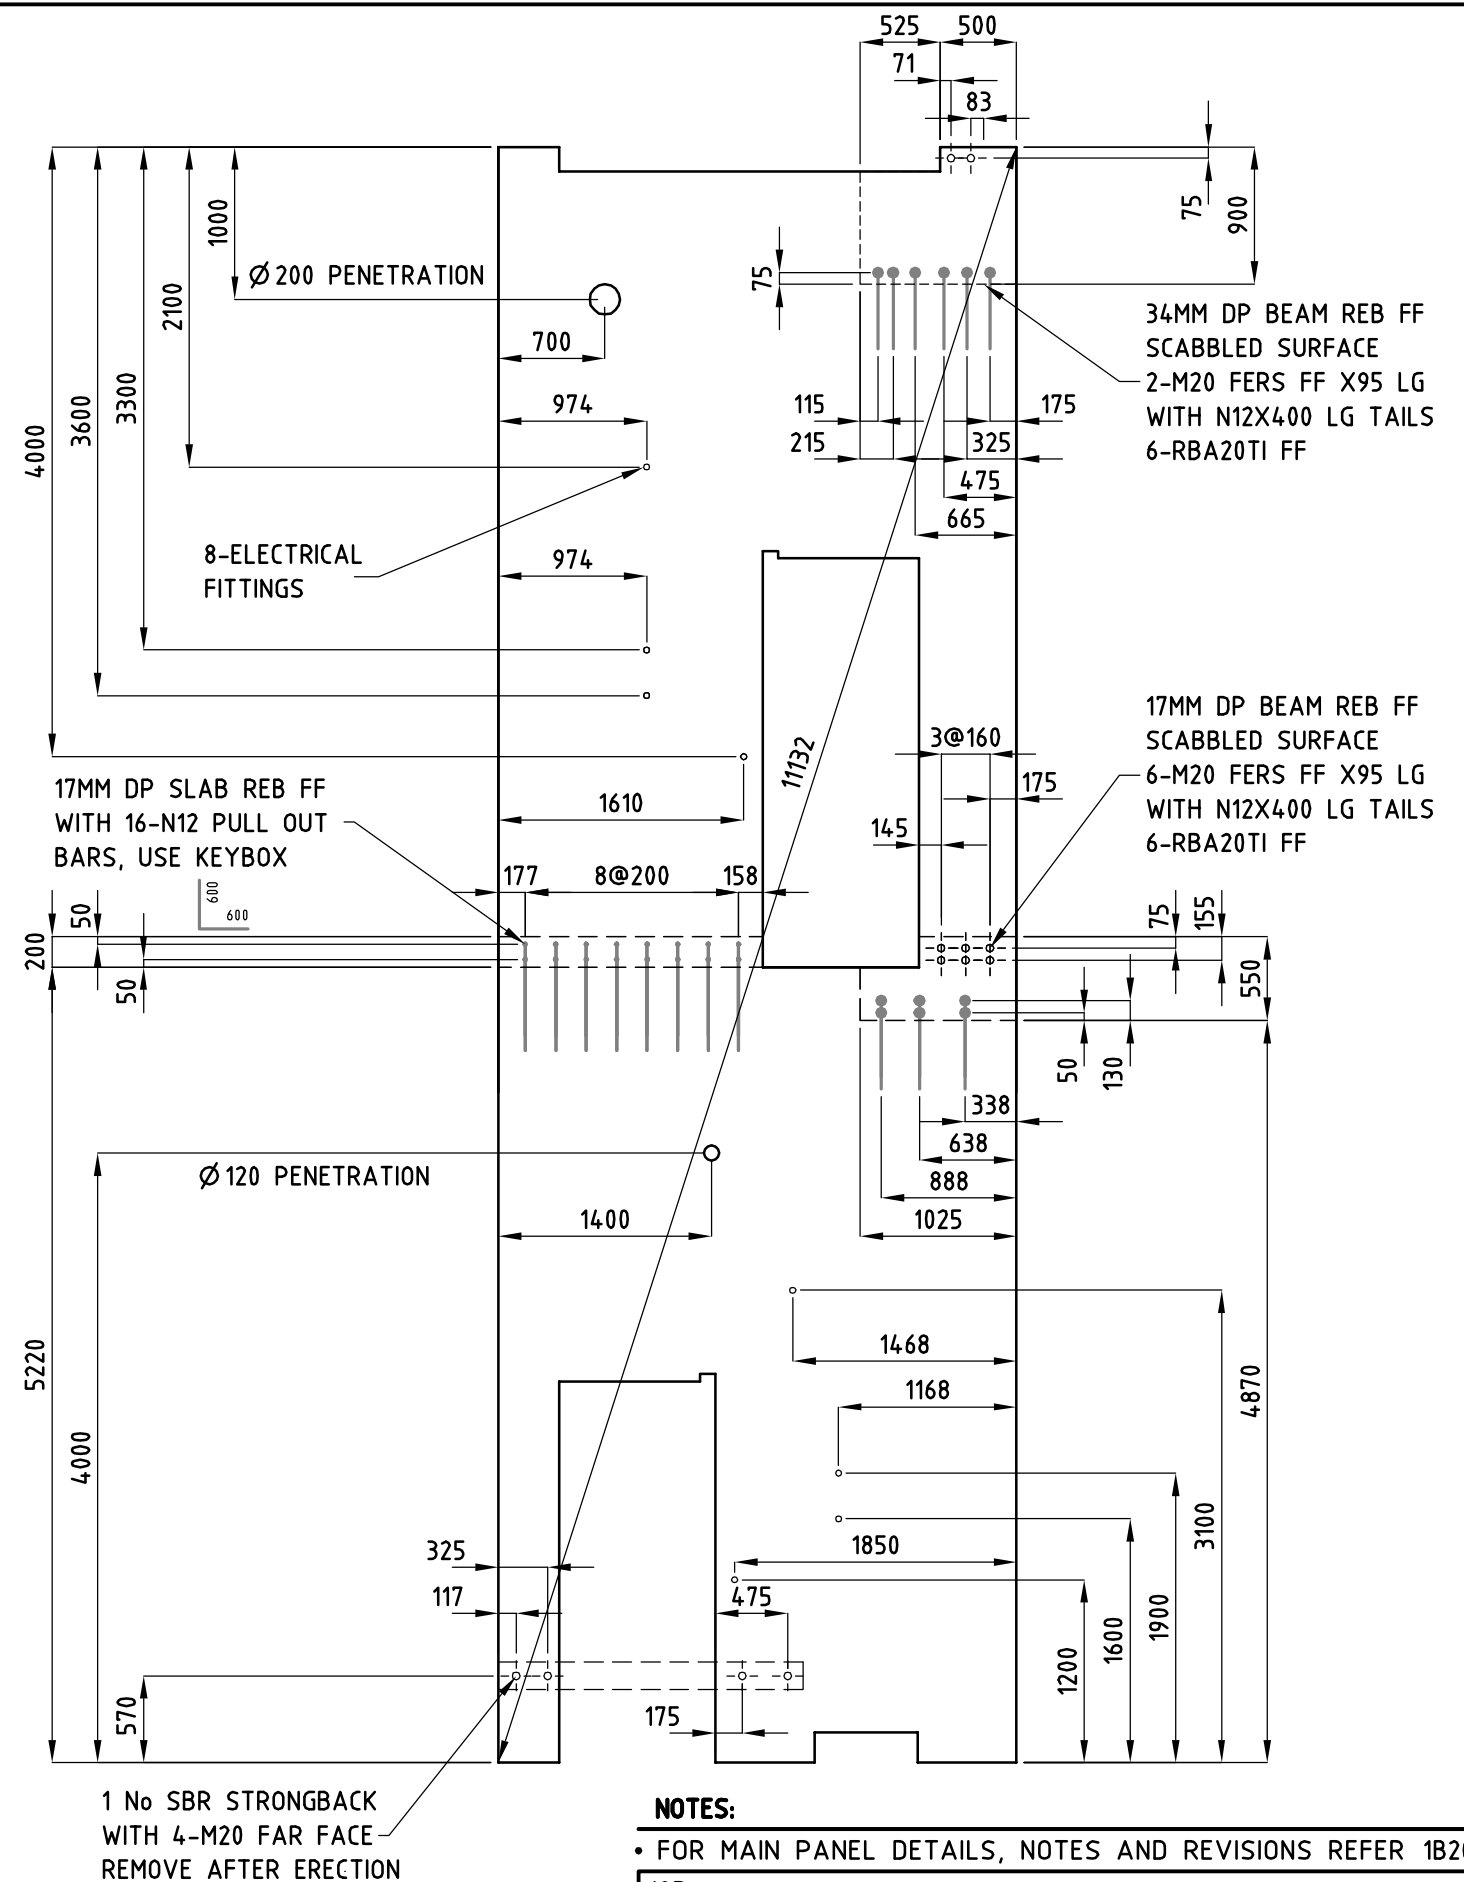

NOTES:

- FOR MAIN PANEL DETAILS, NOTES AND REVISIONS REFER 1B2039

JOB UNIVERSITY OF MELBOURNE, FACULTY OF ARCHITECTURE			
DRAWN: 3 JUL 13 SR		REVISED: 21 JUL 13 GSB	
ADVANCED PRECAST (AUST) P/L	JOB NO 3131	PANEL NO 1B2039-2	REV C
TELEPHONE 9706 5111 FAX 9706 4551			

**SHEET
2 OF 2**