
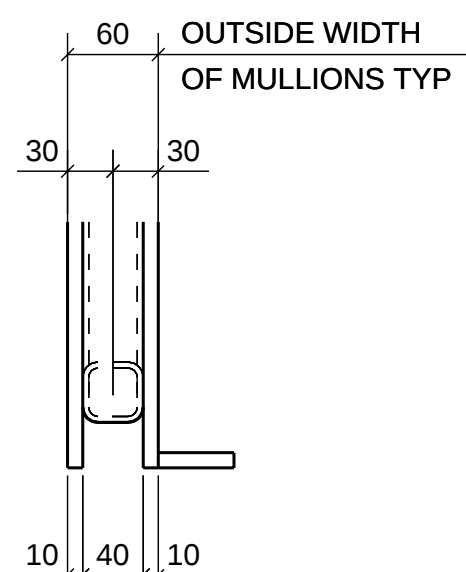


PROJECT: K390 - UNIVERSITY OF MELBOURNE
PLOT DATE: 12.12.2013

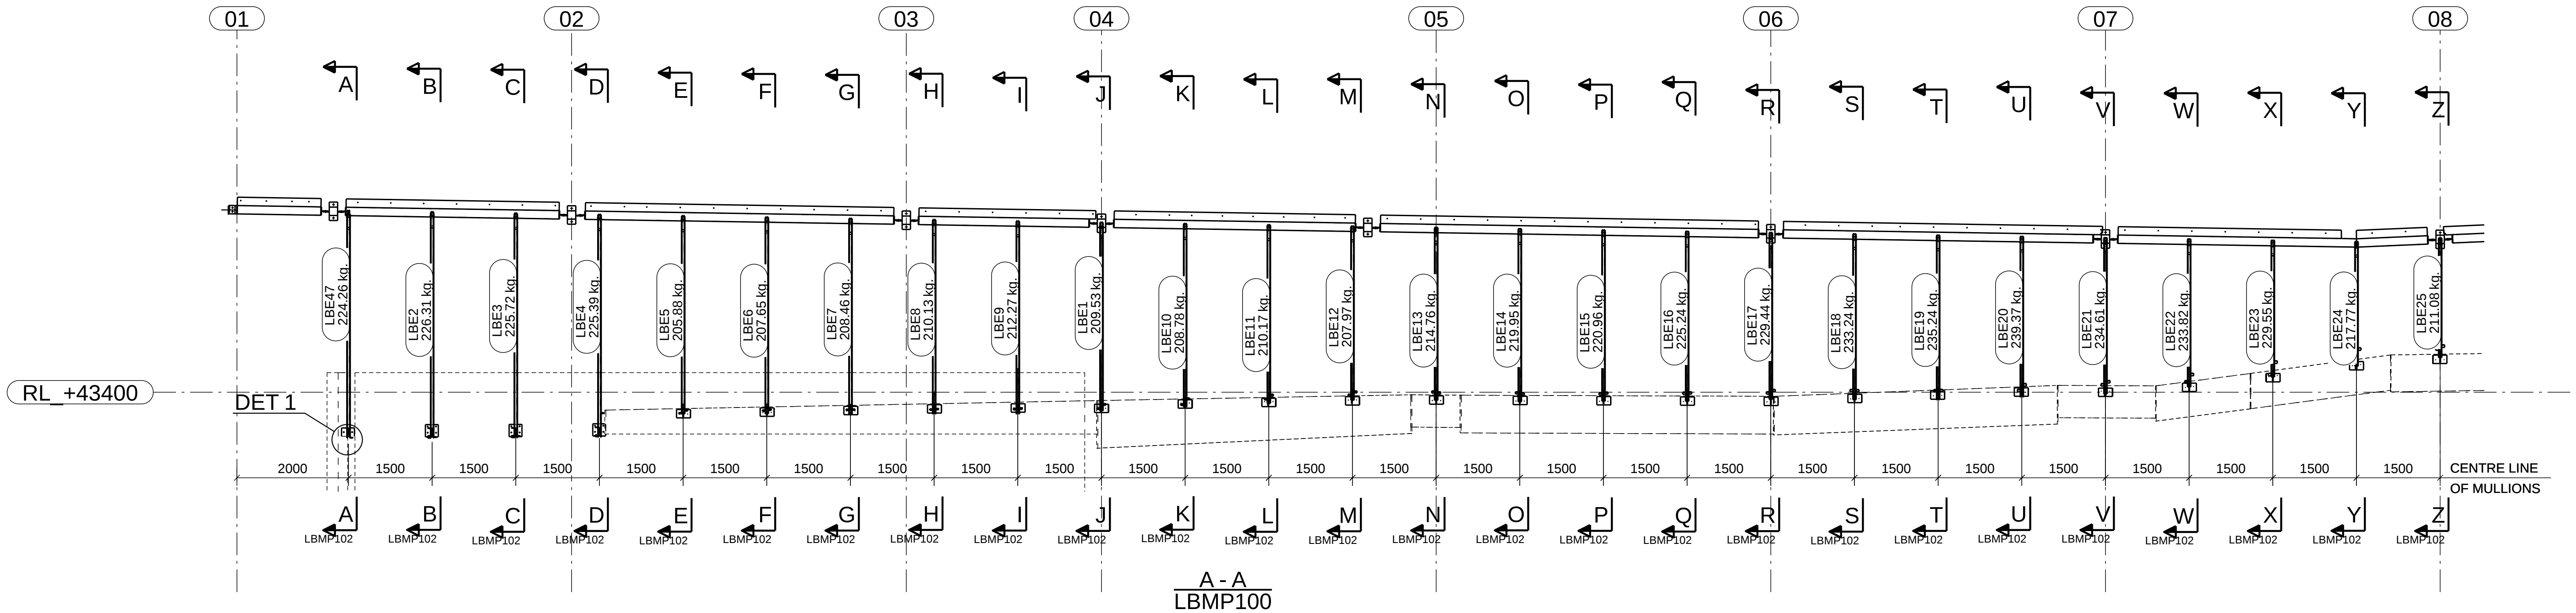

DETAIL 1

COPYRIGHT © 2013, (Keystone Drafting Pty Ltd.). All rights reserved.

Mk.	Details of Revisions	Date	By
0	ISSUED FOR CONSTRUCTION	12.12.2013	AP
B	RE-ISSUED FOR APPROVAL	28.11.2013	DB
A	ISSUED FOR APPROVAL	31.10.2013	DB

ERECTION NOTES

- ⊗ INDICATES MARKED END OF MEMBER. MEMBERS TO BE ERECTED WITH ASSEMBLY MARK AT THIS LOCATION.
- COLUMNS HAVE ASSEMBLY MARK STAMPED ON NORTH OR WEST FACING FLANGE NEAR BASE OF SHAFT U.N.O.
- FIN PLATES FOR CHANNELS ARE ON HEEL U.N.O.
- FIN PLATES FOR BEAMS WILL BE ON THE NORTH OR WEST SIDE OF BEAM WEB U.N.O. i.e. ERECT BEAMS TO SOUTH OR EAST SIDE OF FIN PLATES.
- MEMBER MARKS PREFIXED WITH AN 'A' ARE TO BE ERECTED ON NORTH OR WEST FACE OF FIN PLATES AND FOR CHANNELS FIN PLATES ARE ON THE INSIDE.

AUS AUS IRON INDUSTRIES P/L
15 - 17 Galli Court, Dandenong South, 3175
Phone: (03) 9794 9994 Fax: (03) 9799 9913
email: ausiron@ausironindustries.com.au
Website: www.ausironindustries.com.au
A.B.N. 46 874 953 531

Drawings Detailed Using: **TEKLA Structures®**

mail | Unit 1, 18-22 Williams Road, Dandenong, Victoria, 3175, Australia
ph | +61 (0)3 9794 9994 fax | +61 (0)3 9794 9950
email | info@keystonedrafting.com.au web | www.keystonedrafting.com.au
ACN | 147 243 847 ABN | 94674954461

UNIVERSITY OF MELBOURNE
PARKVILLE CAMPUS
FACULTY OF ARCHITECTURE

LIBRARY MULLIONS SECTIONS

Drawn by: DB	Checked by:	ENGINEERING REFERENCE DRAWING S051 & S106	
Date: 22.10.2013	Date:	ARCHITECTURAL REFERENCE DRAWING AR3005	
Scale NTS	Project No. A1 K390	Drawing Number LBMP101	Revision 0