


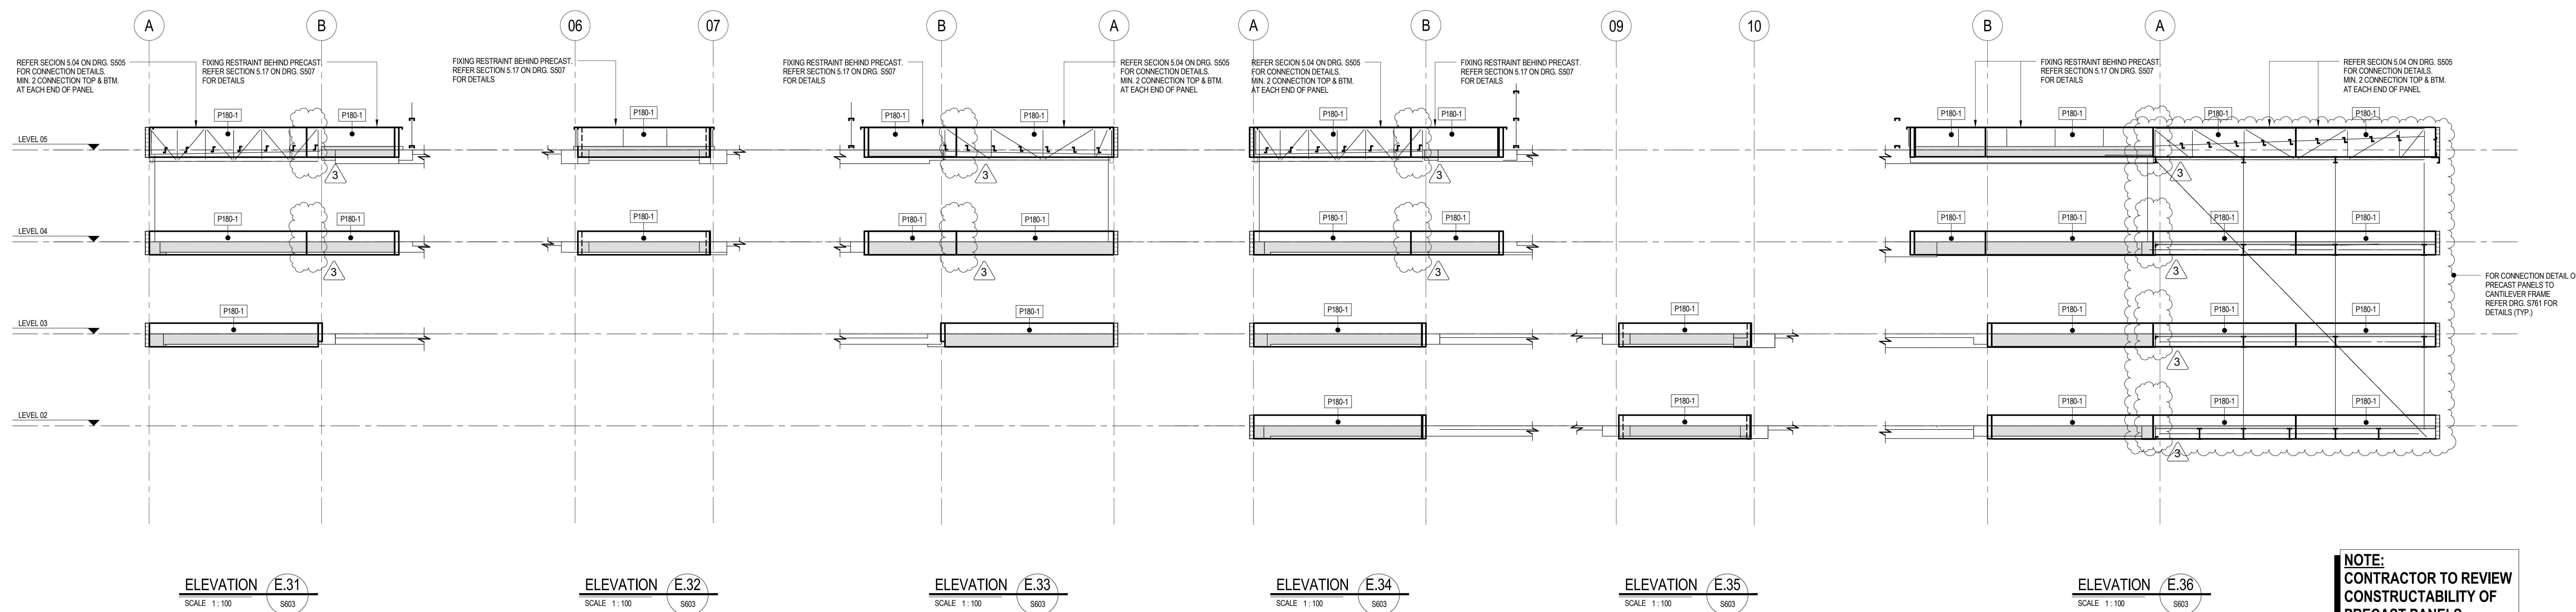

NOTE:
CONTRACTOR TO REVIEW
CONSTRUCTABILITY OF
PRECAST PANELS

PRECAST PANEL LEGEND


	DENOTES PRECAST PANEL THICKNESS AND TYPE
	DENOTES PRECAST PANEL CONNECTION TYPE NEAR FACE
	DENOTES PRECAST PANEL CONNECTION TYPE EACH FACE
	DENOTES REBATED CONNECTION (N.F.)
	DENOTES REBATED CONNECTION (F.F.)
	DENOTES REBATED CONNECTION (E.F.)
	DENOTES SLAB/BEAM/COLUMN (F.F.) <u>NO REBATE</u>
	DENOTES SLAB/BEAM/COLUMN (N.F.) <u>NO REBATE</u>

NOTE:

1. REFER TO DRAWING S609 FOR PRECAST PANEL THICKNESS, REINFORCEMENT, AND CONNECTION DETAILS.
2. REFER ARCHITECTS DRAWINGS FOR LOCATION AND DETAILS OF ALL DUMMY JOINTS.
3. DUMMY JOINT DEPTH SHALL NOT EXCEED 10mm. REFER TO ARCHITECTS AND SERVICES DRAWINGS FOR SIZE AND LOCATIONS OF ALL PENETRATIONS.

[illegible]

PRELIMINARY
NOT TO BE USED FOR CONSTRUCTION

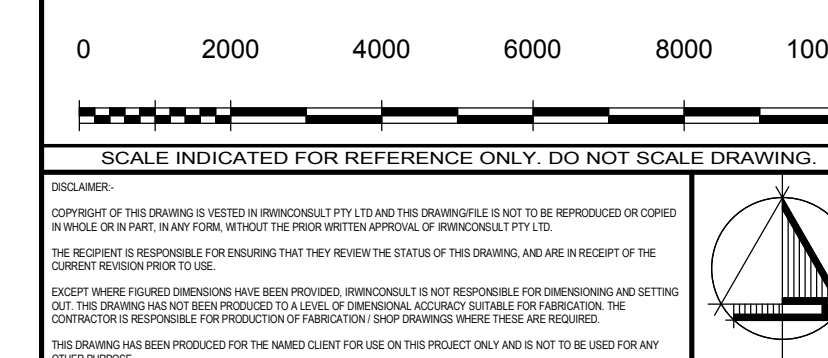

Level 3, 289 Wellington Parade South
East Melbourne VIC 3002
t +61 3 9622 9700 f +61 3 9650 6664
@inwinconsult.com.au ABN 89 050 214 894

Brookfield
MULTIPLEX

S	Drawing Title FACADE PRECAST ELEVATIONS - SHEET 4			
	Date 03/15/13	Drawn Author	Checked Checker	Approved Approver
	Scales at A0 As indicated	Job No. 09ME0504	Sheet No. S606	Revised By