


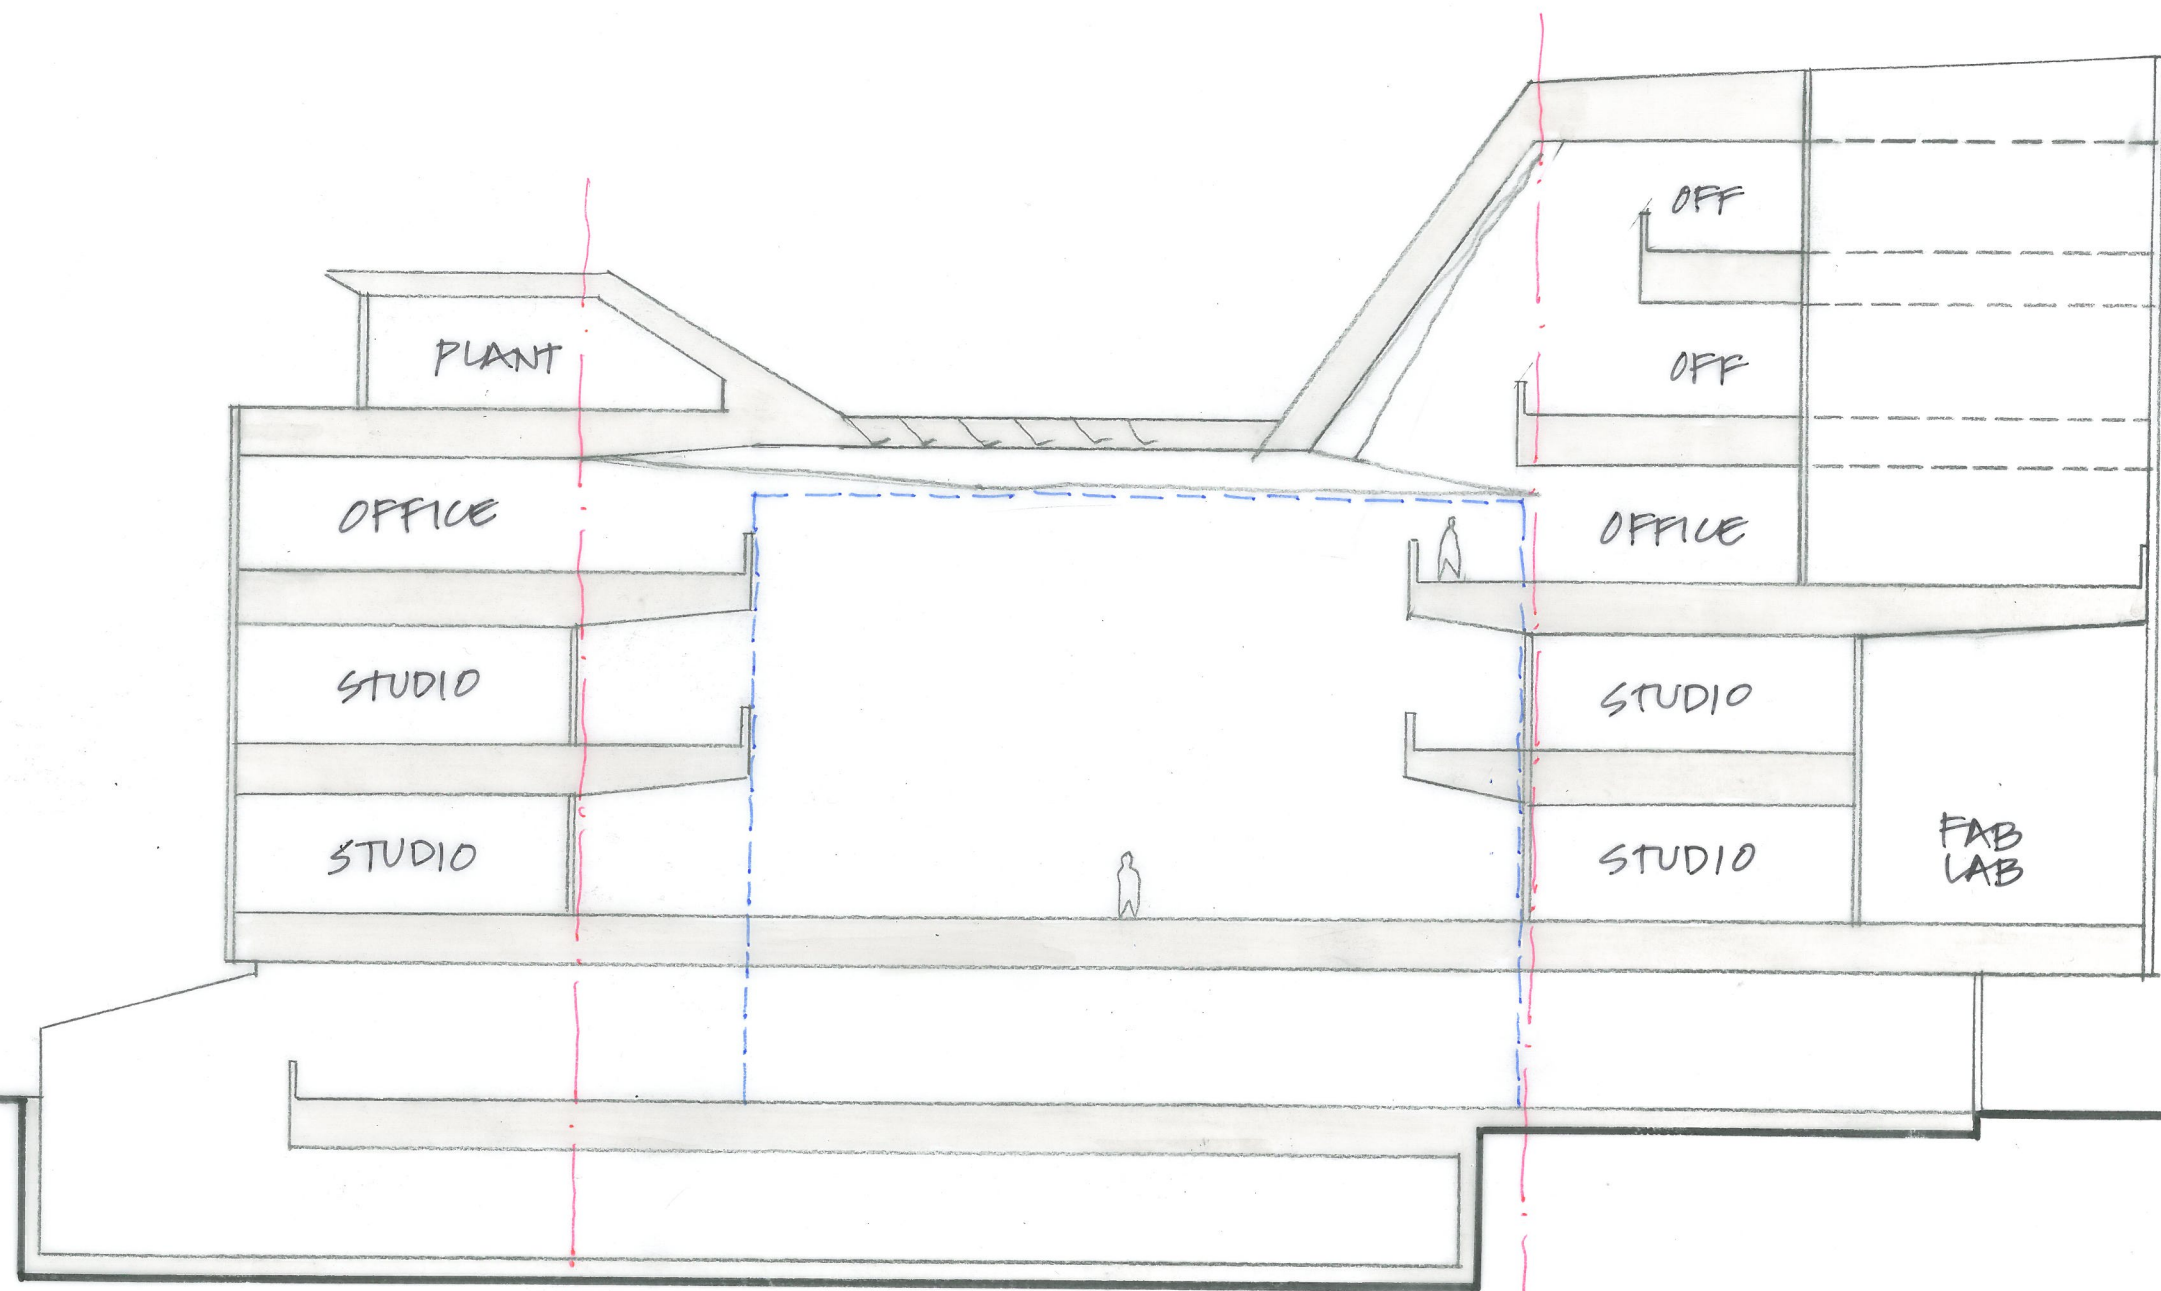

CROSS
SECTION 1=200
NORTHERN FAB LAB.