


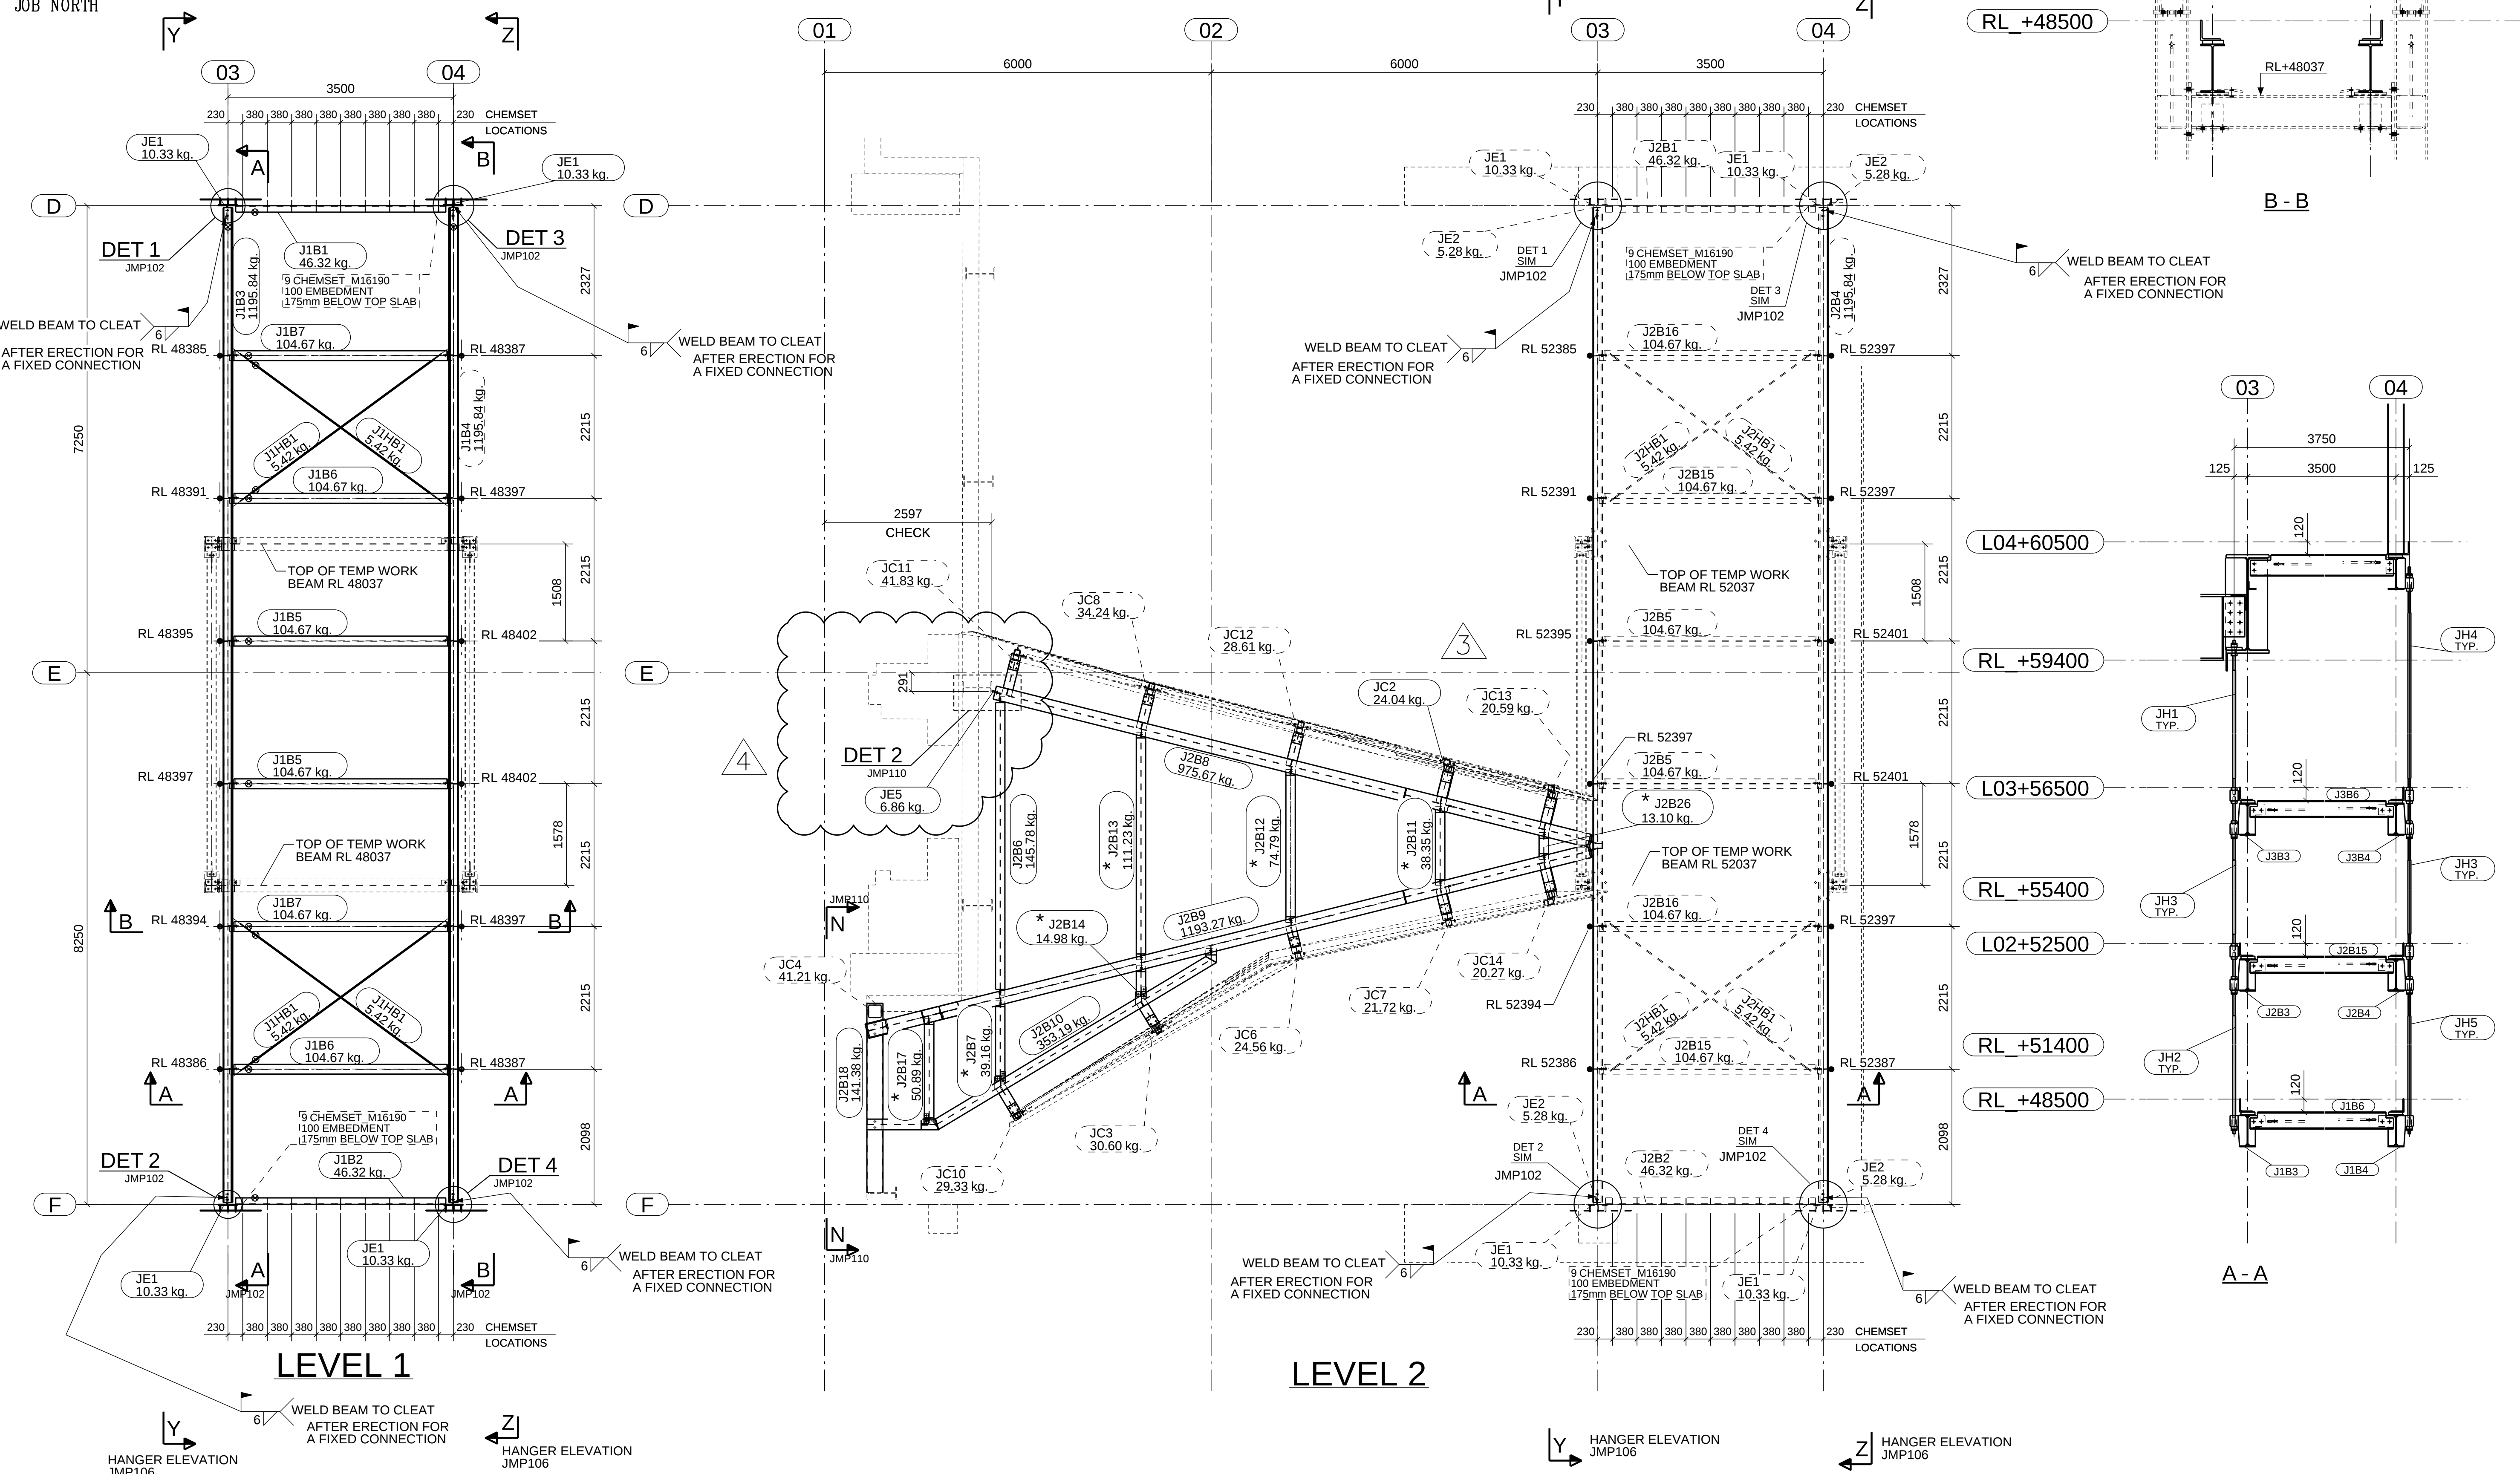

KINGSTON DESIGN & ENGINEERING (Pty) Ltd., All rights reserved.		26.11.2013	NF	
--	--	------------	----	--	--	