



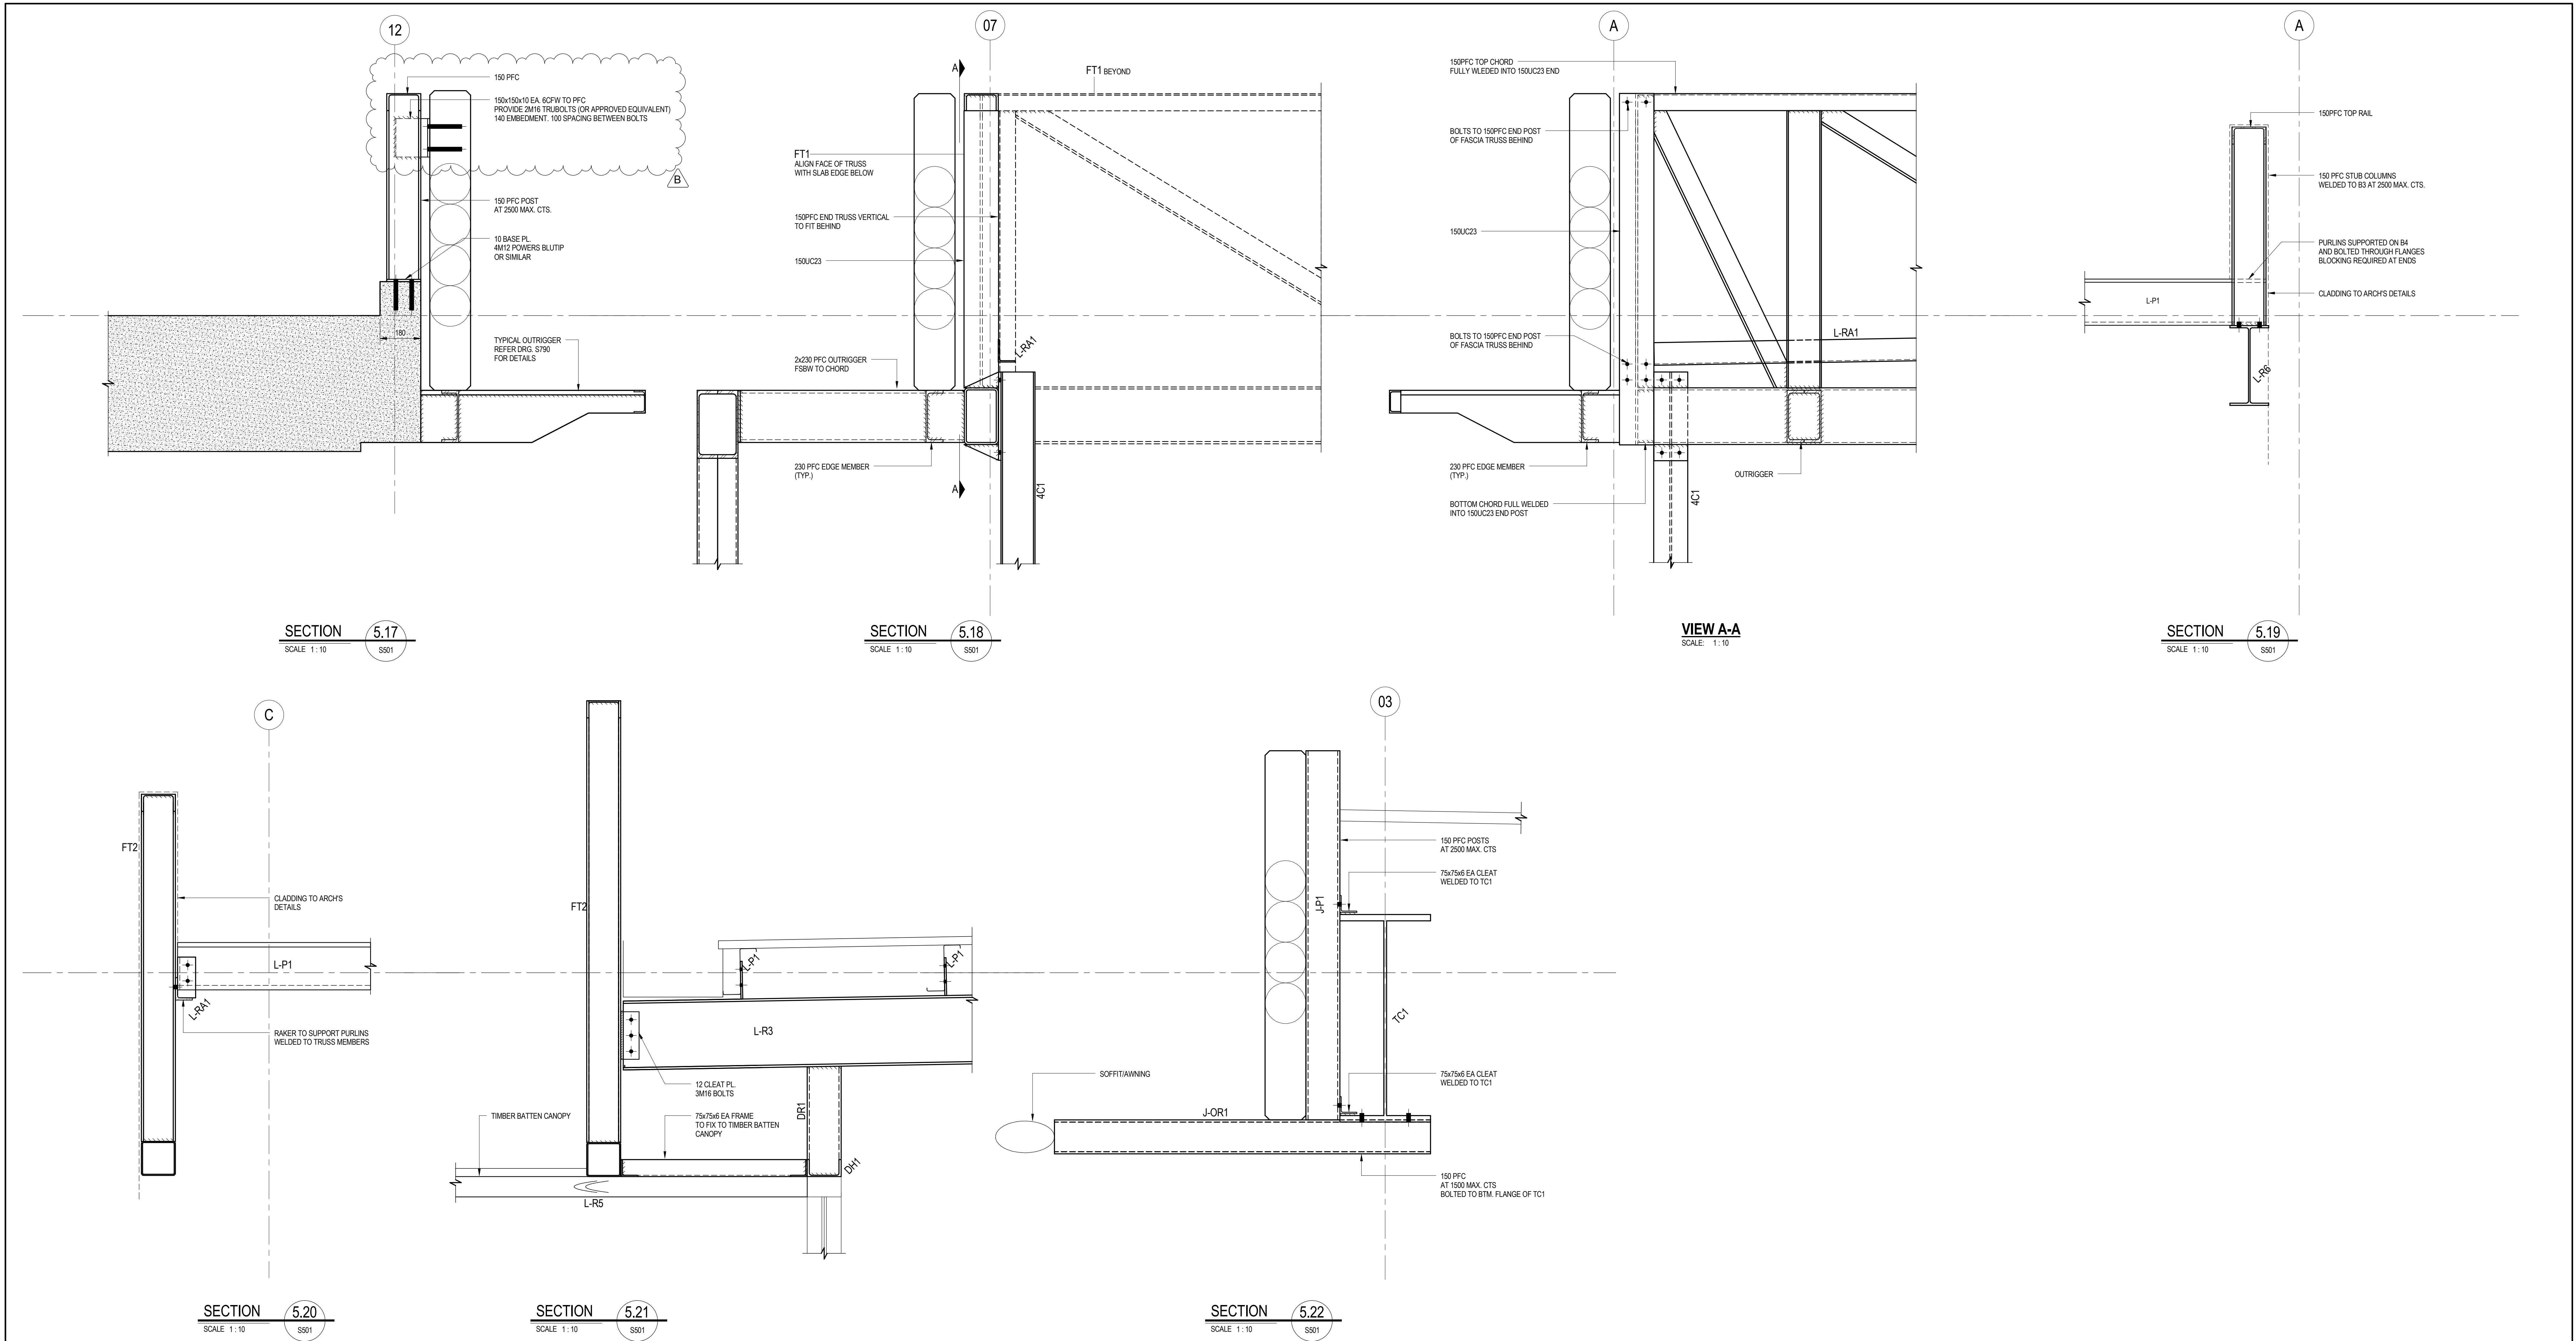

Rev	Description	By	Date	Rev	Description	By	Date	Rev	Description	By	Date	Rev	Description	By	Date
8	REVISED AS CLOUDED	BP	18.03.13												
A	CONSTRUCTION ISSUE	BP	14.01.13												
2	TENDER ISSUE	BP	07.09.12												
1	TENDER ISSUE	BP	31.08.12												

CONSTRUCTION ISSUE

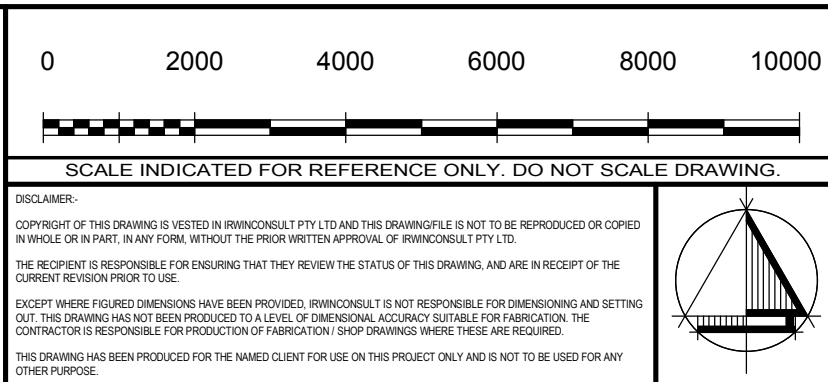

irwinconsult
Level 3, 289 Wellington Parade South
East Melbourne VIC 3002
t +61 3 9622 9700 f +61 3 9650 6664
mb@irwinconsult.com.au ABN 89 050 214 894

Project
FACULTY OF ARCHITECTURE
BUILDING AND PLANNING
Client
UNIVERSITY OF MELBOURNE
PARKVILLE CAMPUS

Drawing Title
LEVEL 5 DETAILS - SHEET 3

Date	Drawn	Checked	Approved
04/16/12	B.P.	D.I.	B.R.
Scales at A0	Job No.	Sheet No.	Rev.
1 : 10	09ME0504	S507	B