
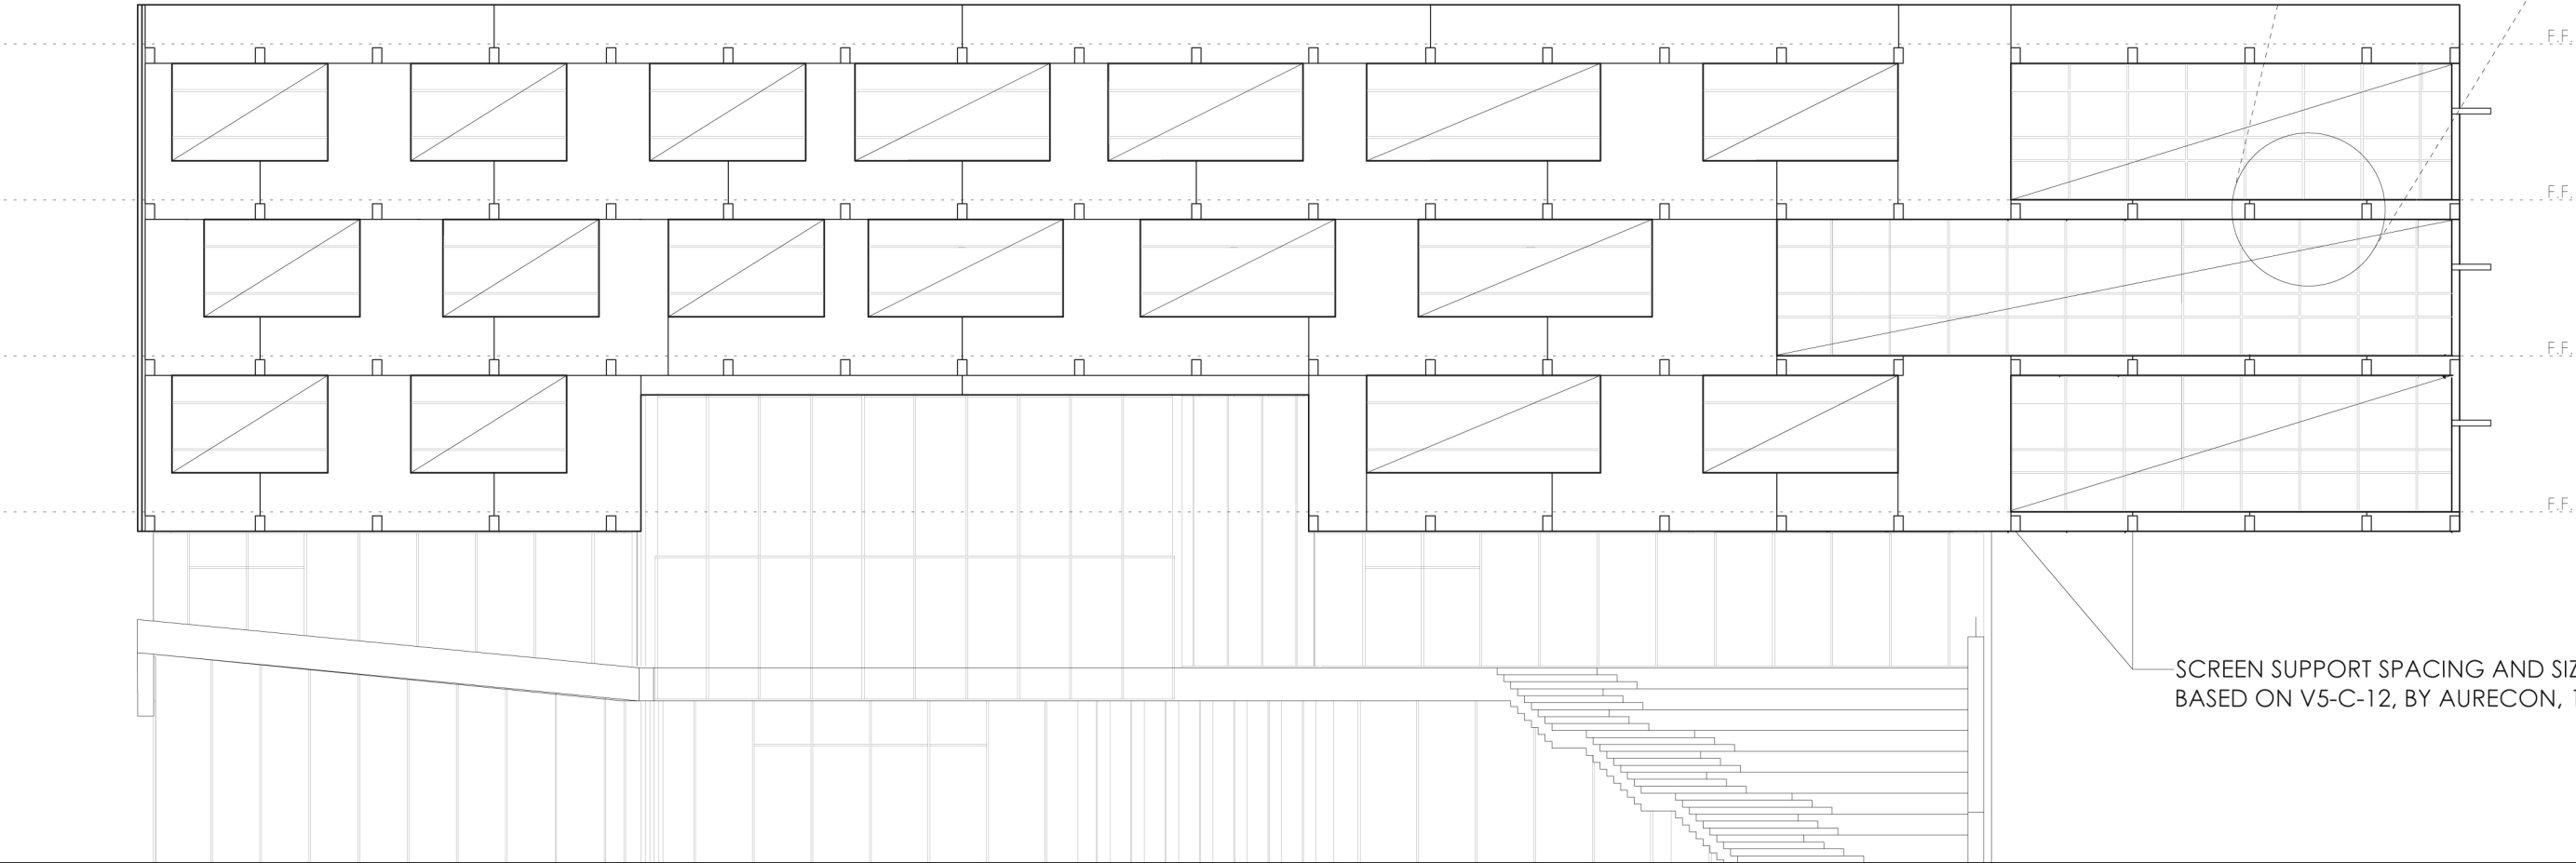


PRECAST PANEL STUDY, EAST FACADE _111123

SCREEN SUPPORTS AT 3000 SPACING

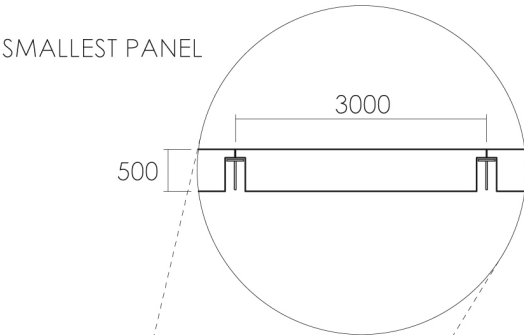

PRECAST PANEL STUDY, EAST FACADE _111123

SCREEN SUPPORTS AT 3000 SPACING

