



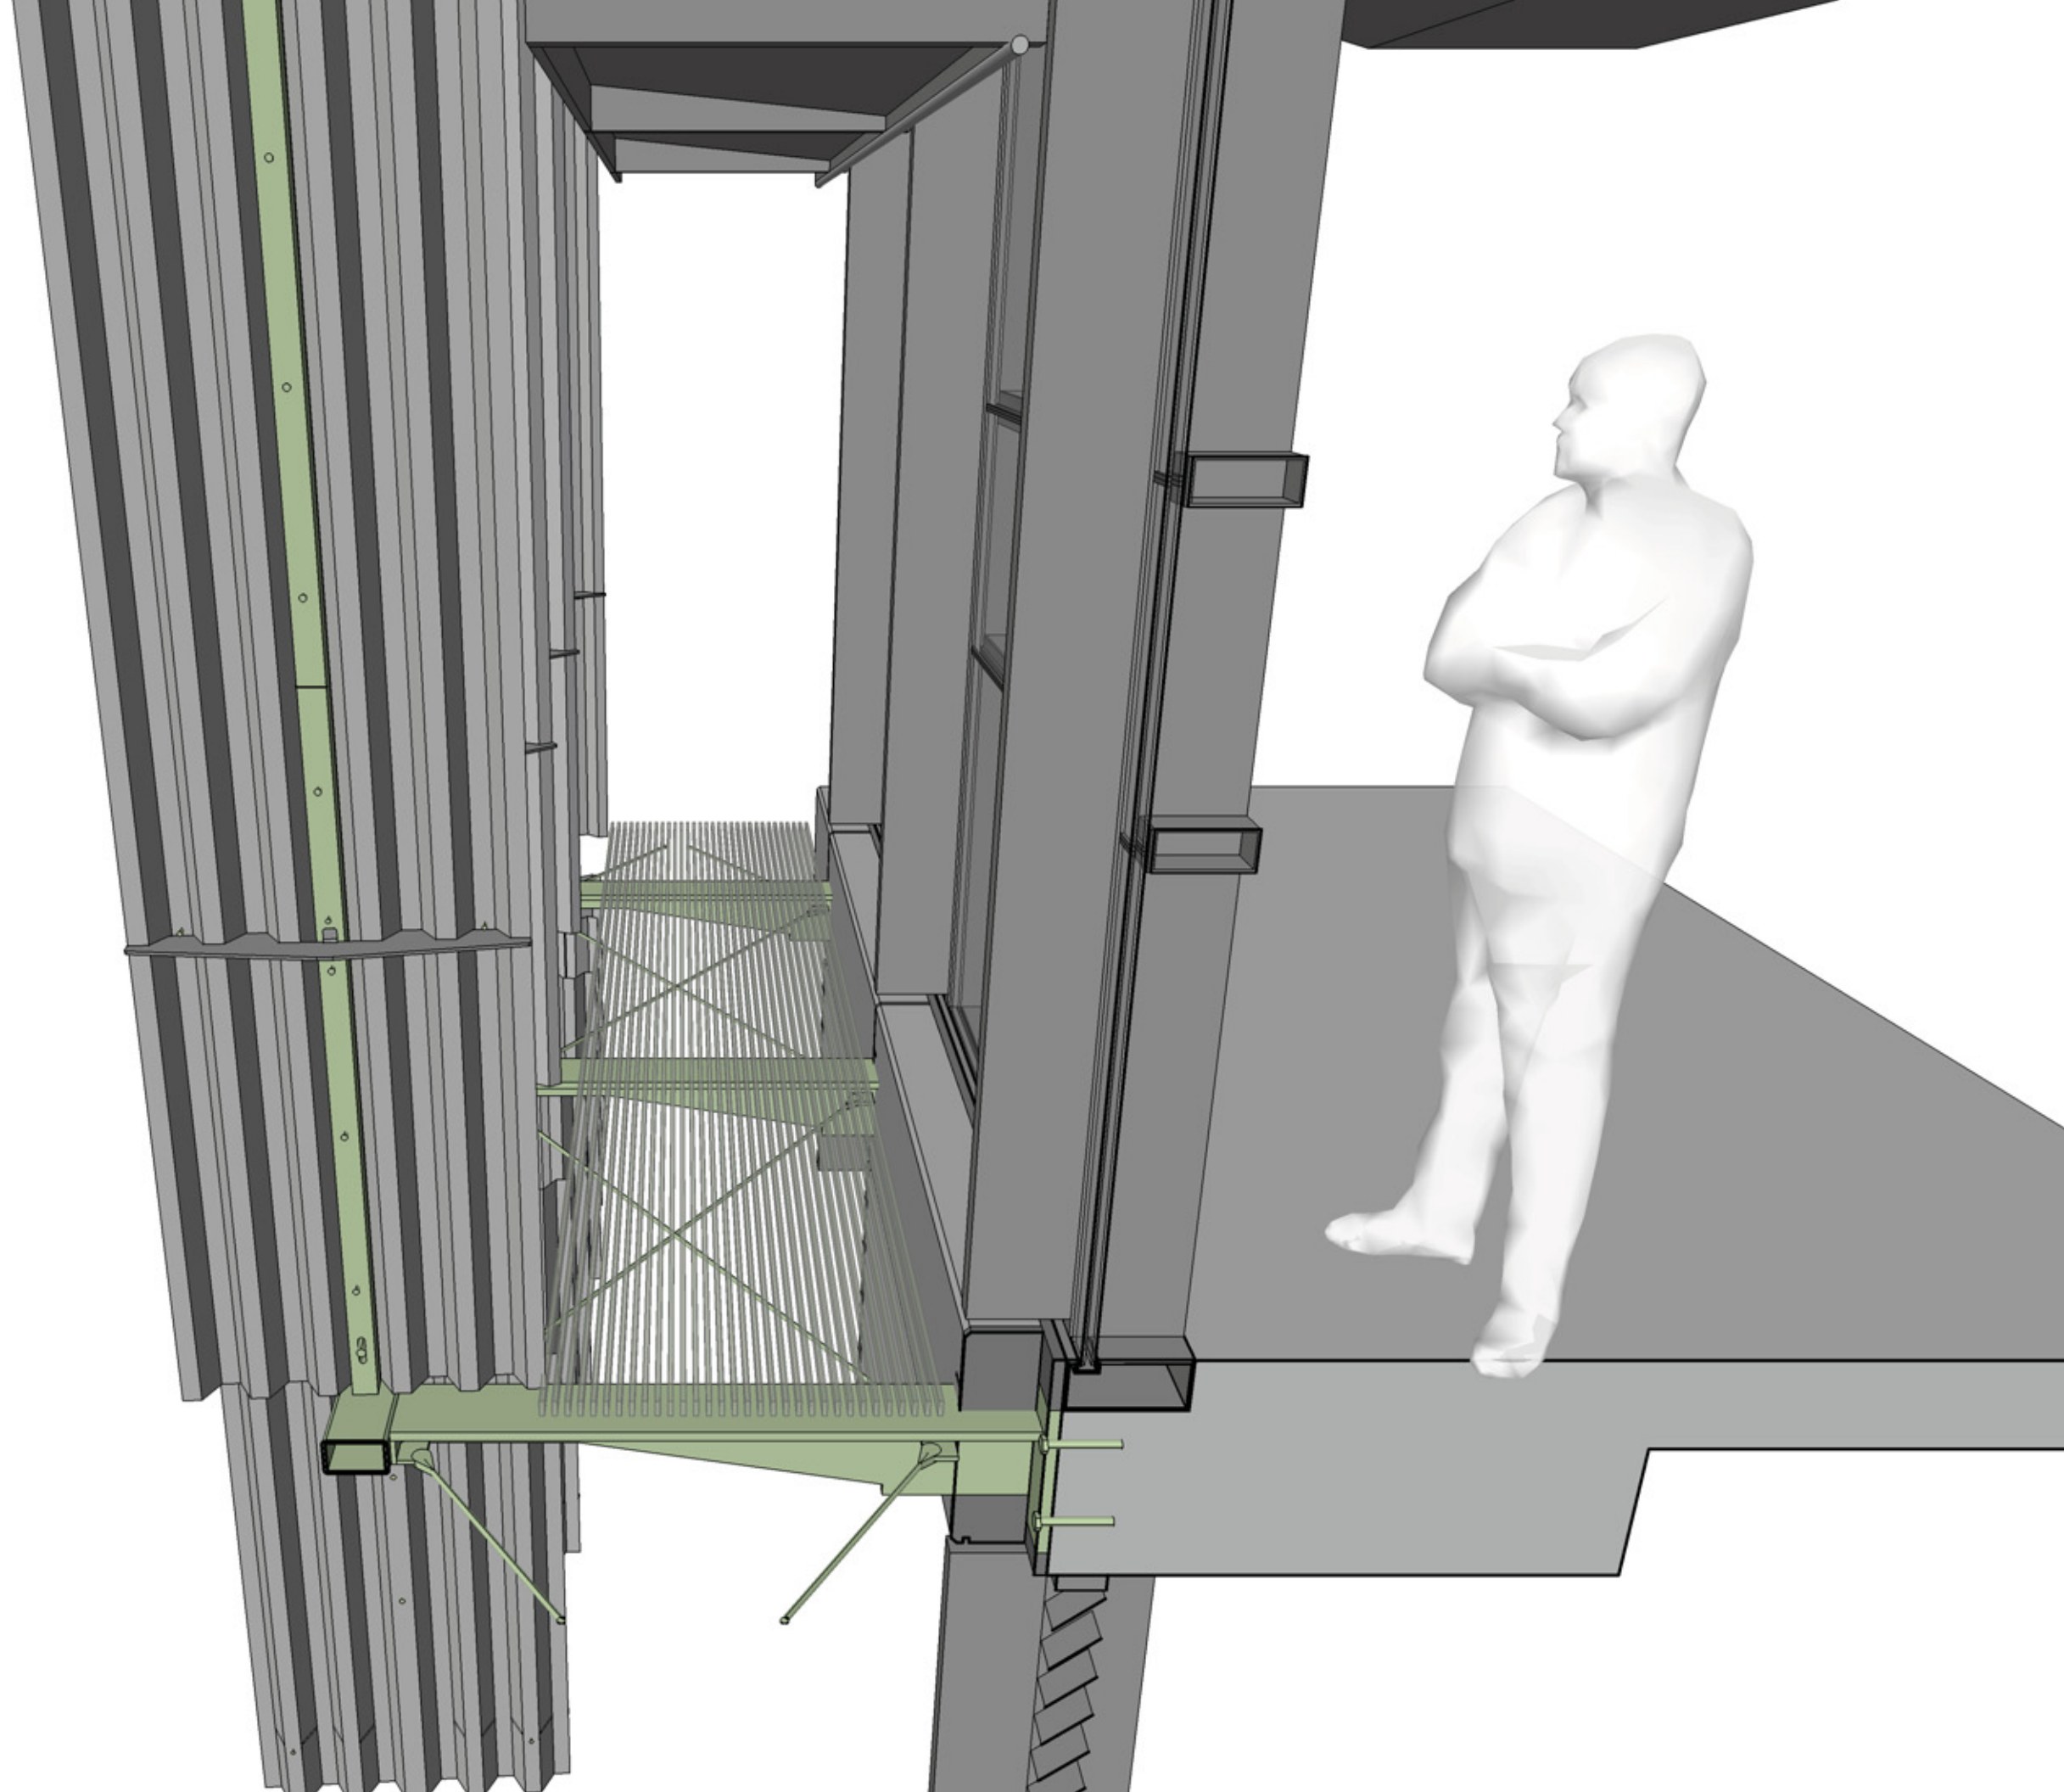

NADAAA, INC.


23/11/2011

SCREEN SUPPORT SCHEME A

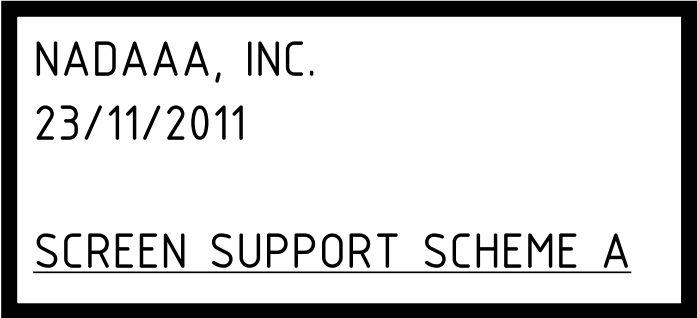

NADAAA, INC.
23/11/2011

SCREEN SUPPORT SCHEME B -
ALTERNATE

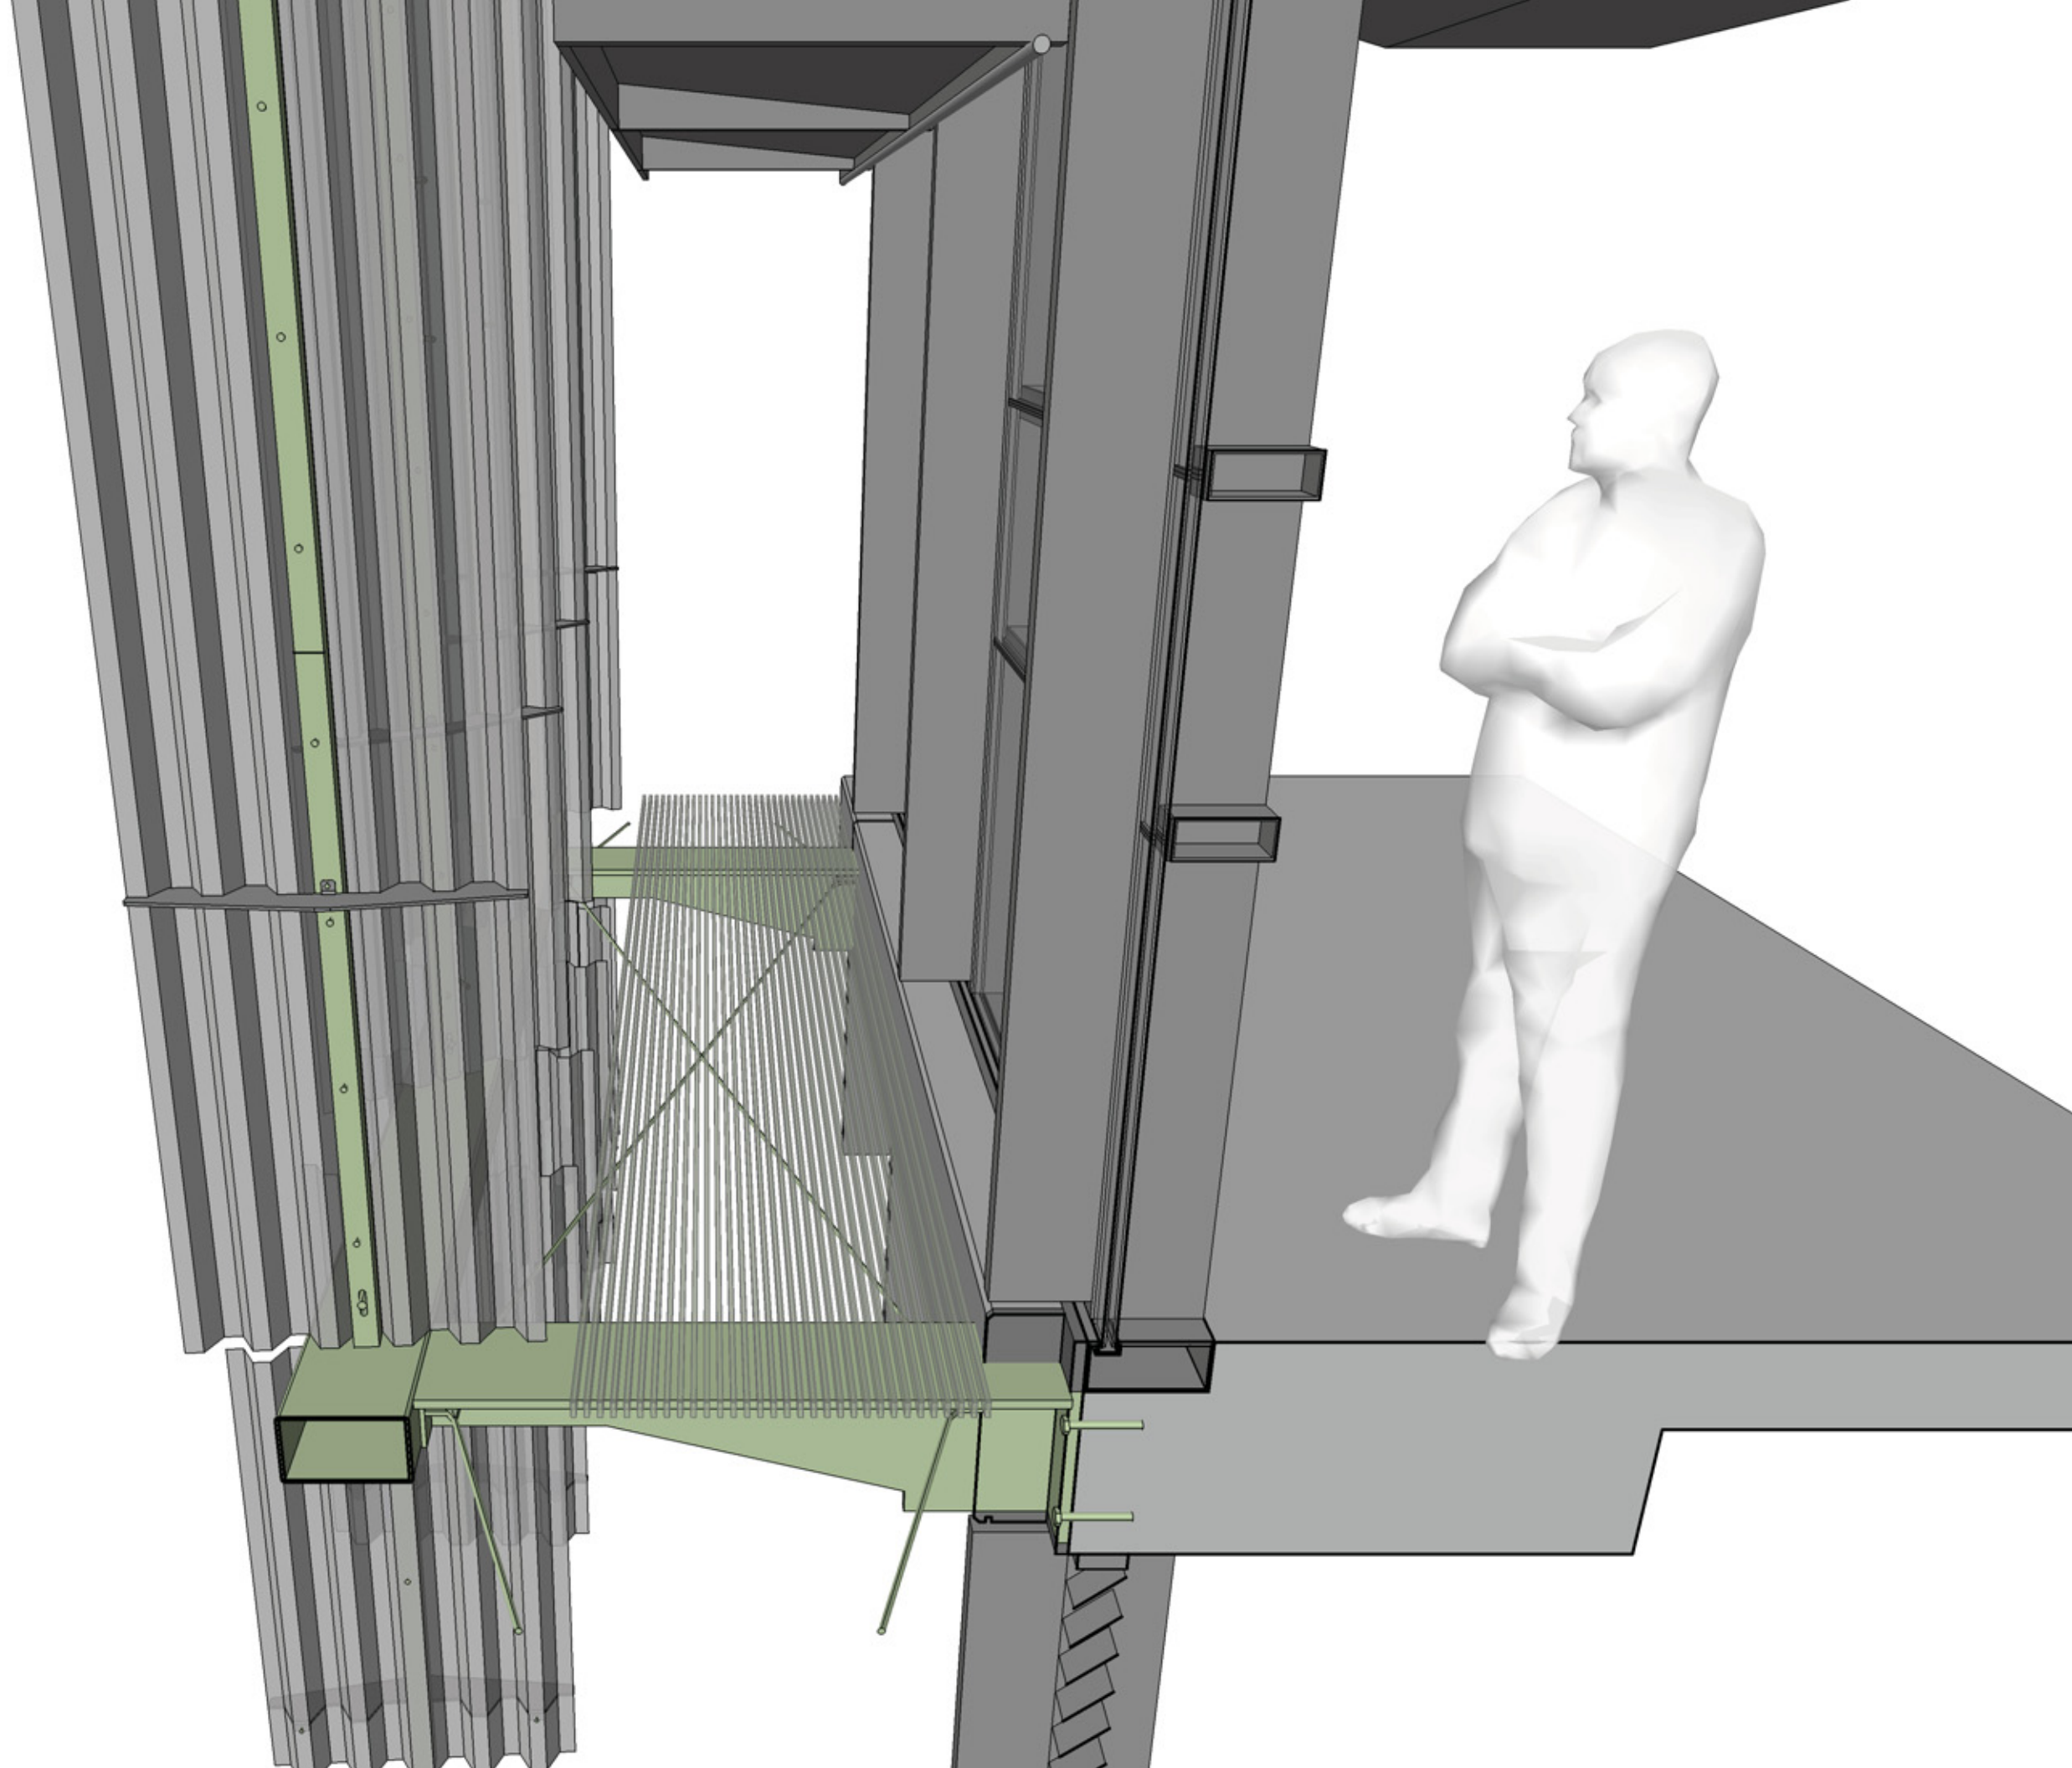

3/8" STL PLT BRACKET
STAMPED OR PLASMA CUT
TO CONFORM TO
CORRUGATION PATTERN.
BENT TABS FASTENED TO
PANELS.

RHS TUBE: 150 X 250

BRACING: 12MM DIA. RODS, TYP.

TAPERED TEE SECTION CATWALK
& SCREEN SUPPORT @ 3000MM O.C.
FLANGE & WEBBING = 20MM THICK.
FLANGE = 200MM WIDE

NADAAA, INC.
23/11/2011

SCREEN SUPPORT SCHEME B -
ALTERNATE

