


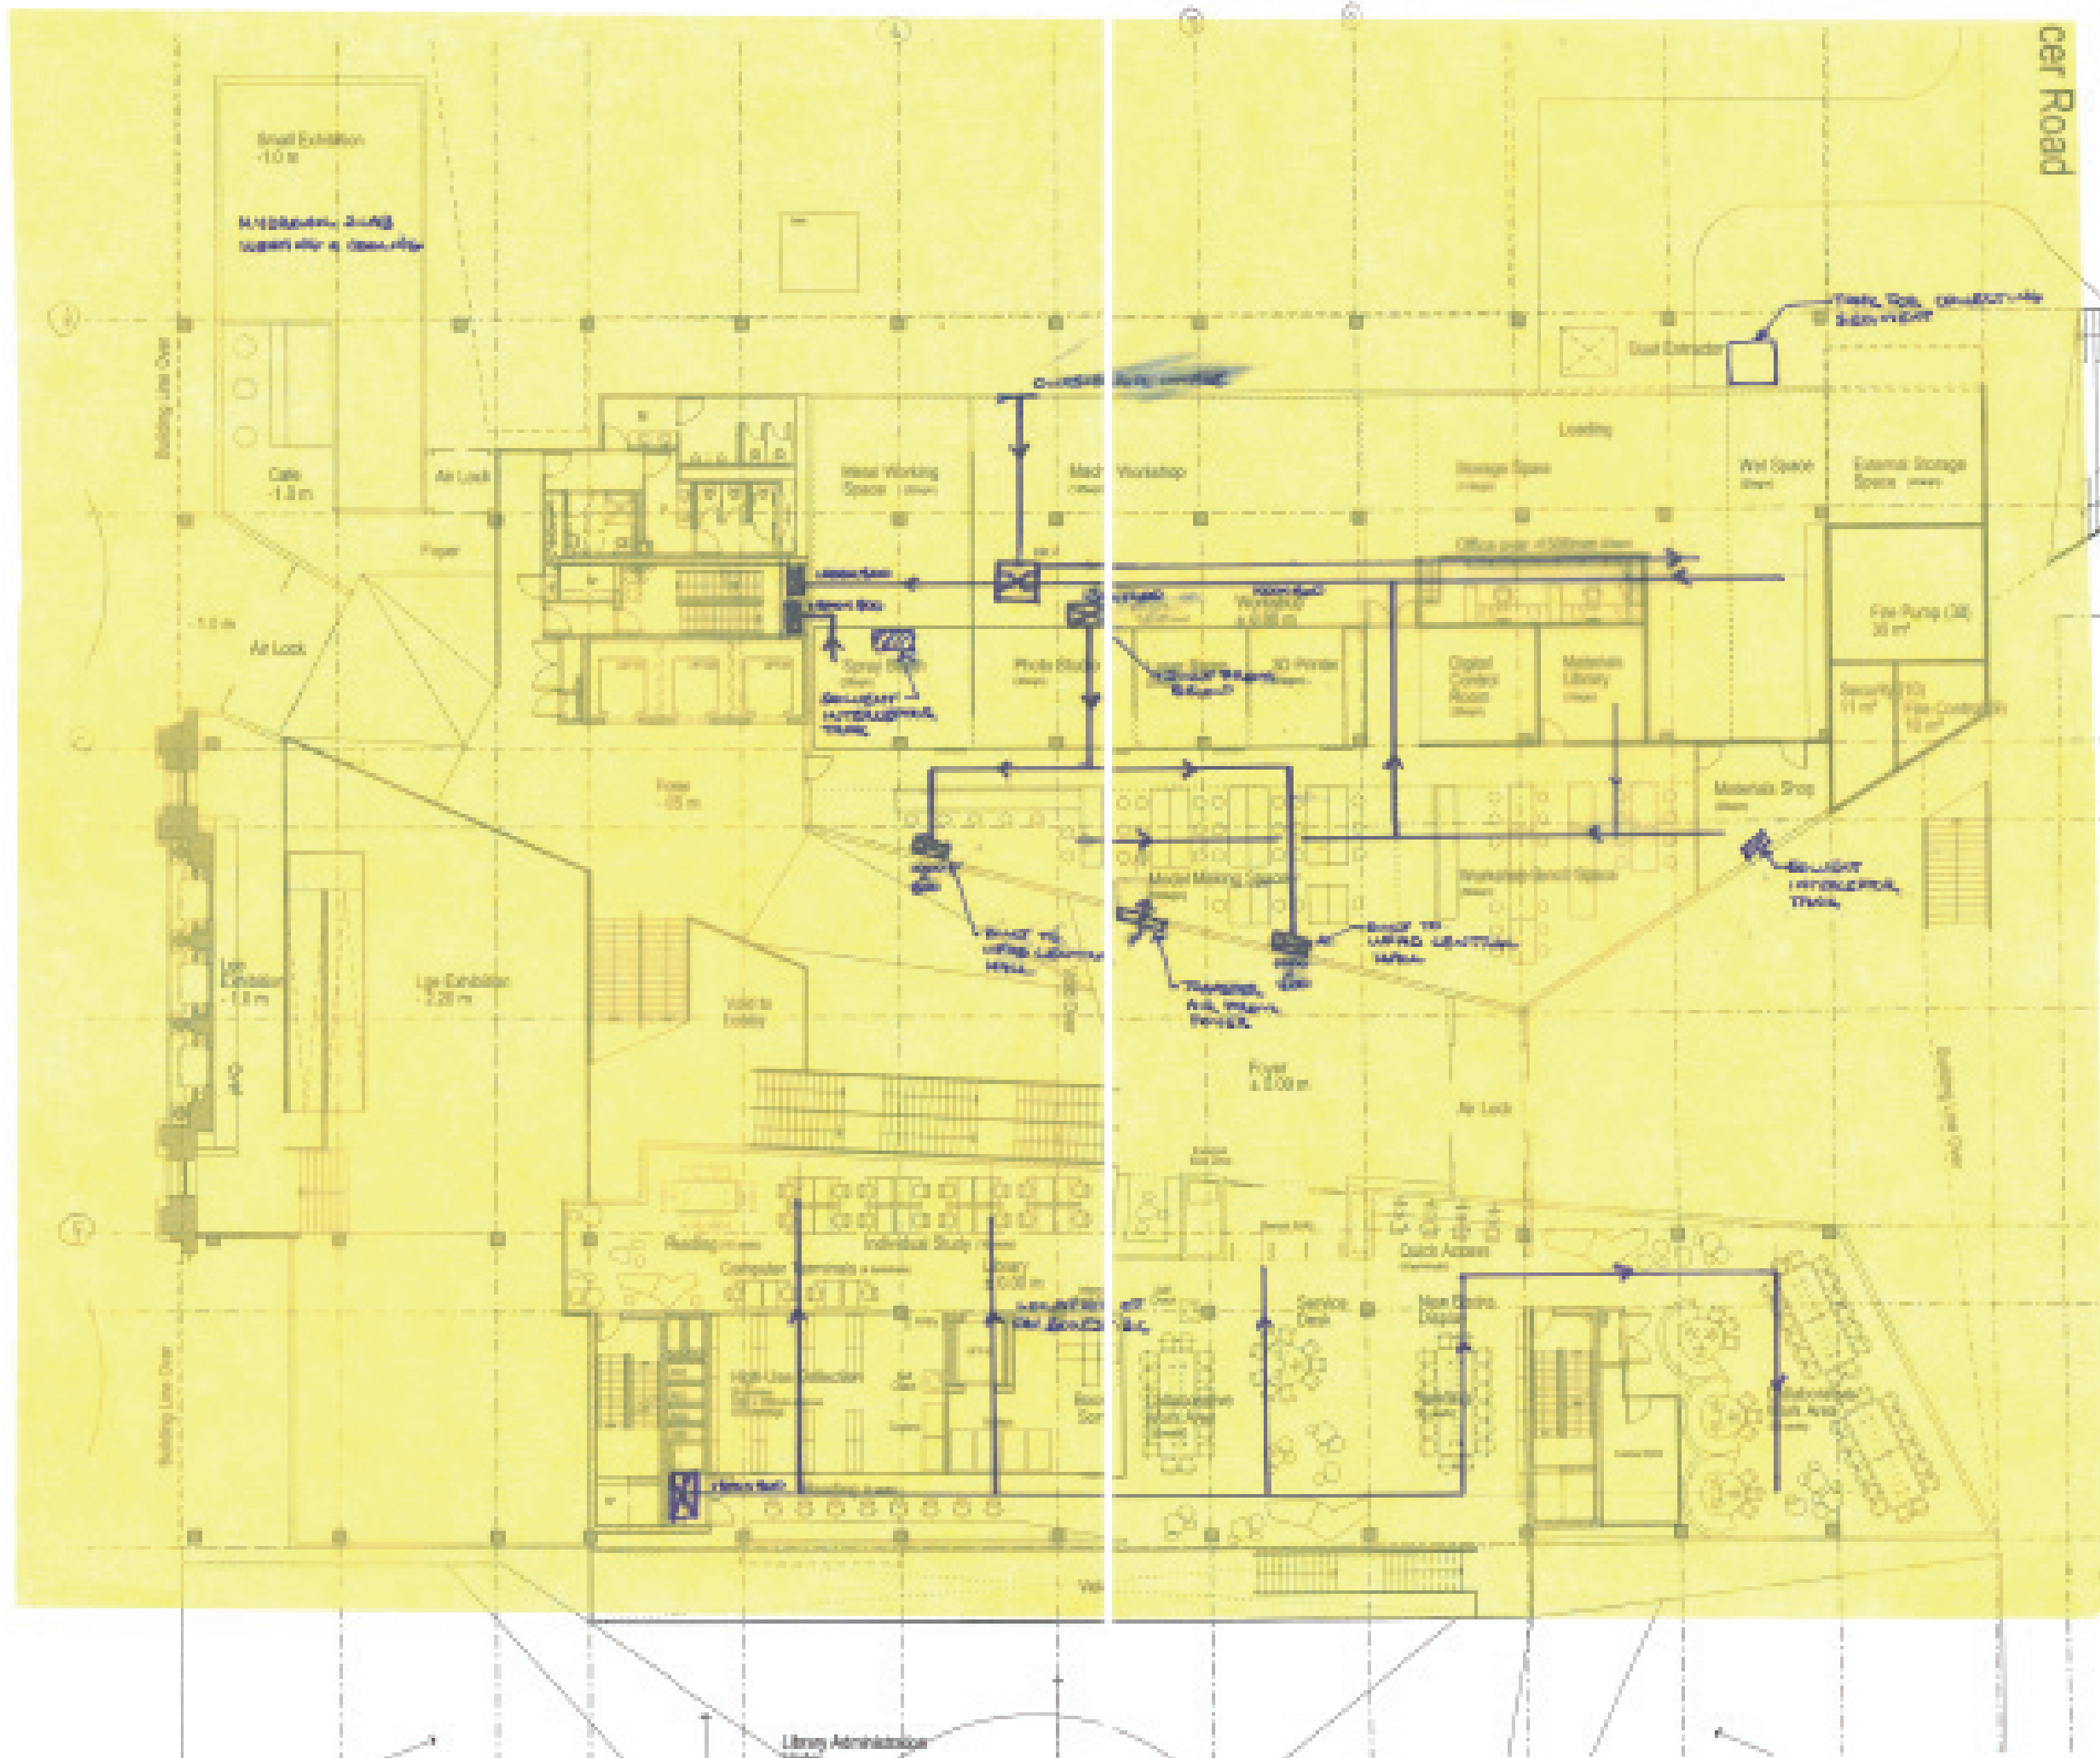

aurecon			
Aurecon Pty Ltd ABN 54 005 156 870 Tel: +61 3 8800 8200			
60 Albert Road (PO Box 821) Fax: +61 3 8800 0444			
South Melbourne Email: melbourne@p.aurecongroup.com			
Victoria 3205 Australia			
Project			
SOUTH VAP - SCHOOL OF ARCHITECTURE			
Title			
MECHANICAL PROGRAMS			
SERVICES - GROUND FLOOR			
Drawn by	Date	Scale	
BM	6-10-2011	1:200	
Drawing No.			File




aurecon

Aurecon Pty Ltd ABN 61 006 138 873 Tel: +61 3 8860 8300
 60 Albert Road (PO Box 331) Fax: +61 3 8860 8944
 South Melbourne Email: melbourne@aurecongroup.com
 Victoria 3208 Australia

Project		
UAM VAPD School of Aquaculture		
Title		
MECHANICAL SERVICES		
- LEVEL 01		
Drawn by	Date	Scale
SMC	04/08/2011	1:300
Drawing No.	Rev	



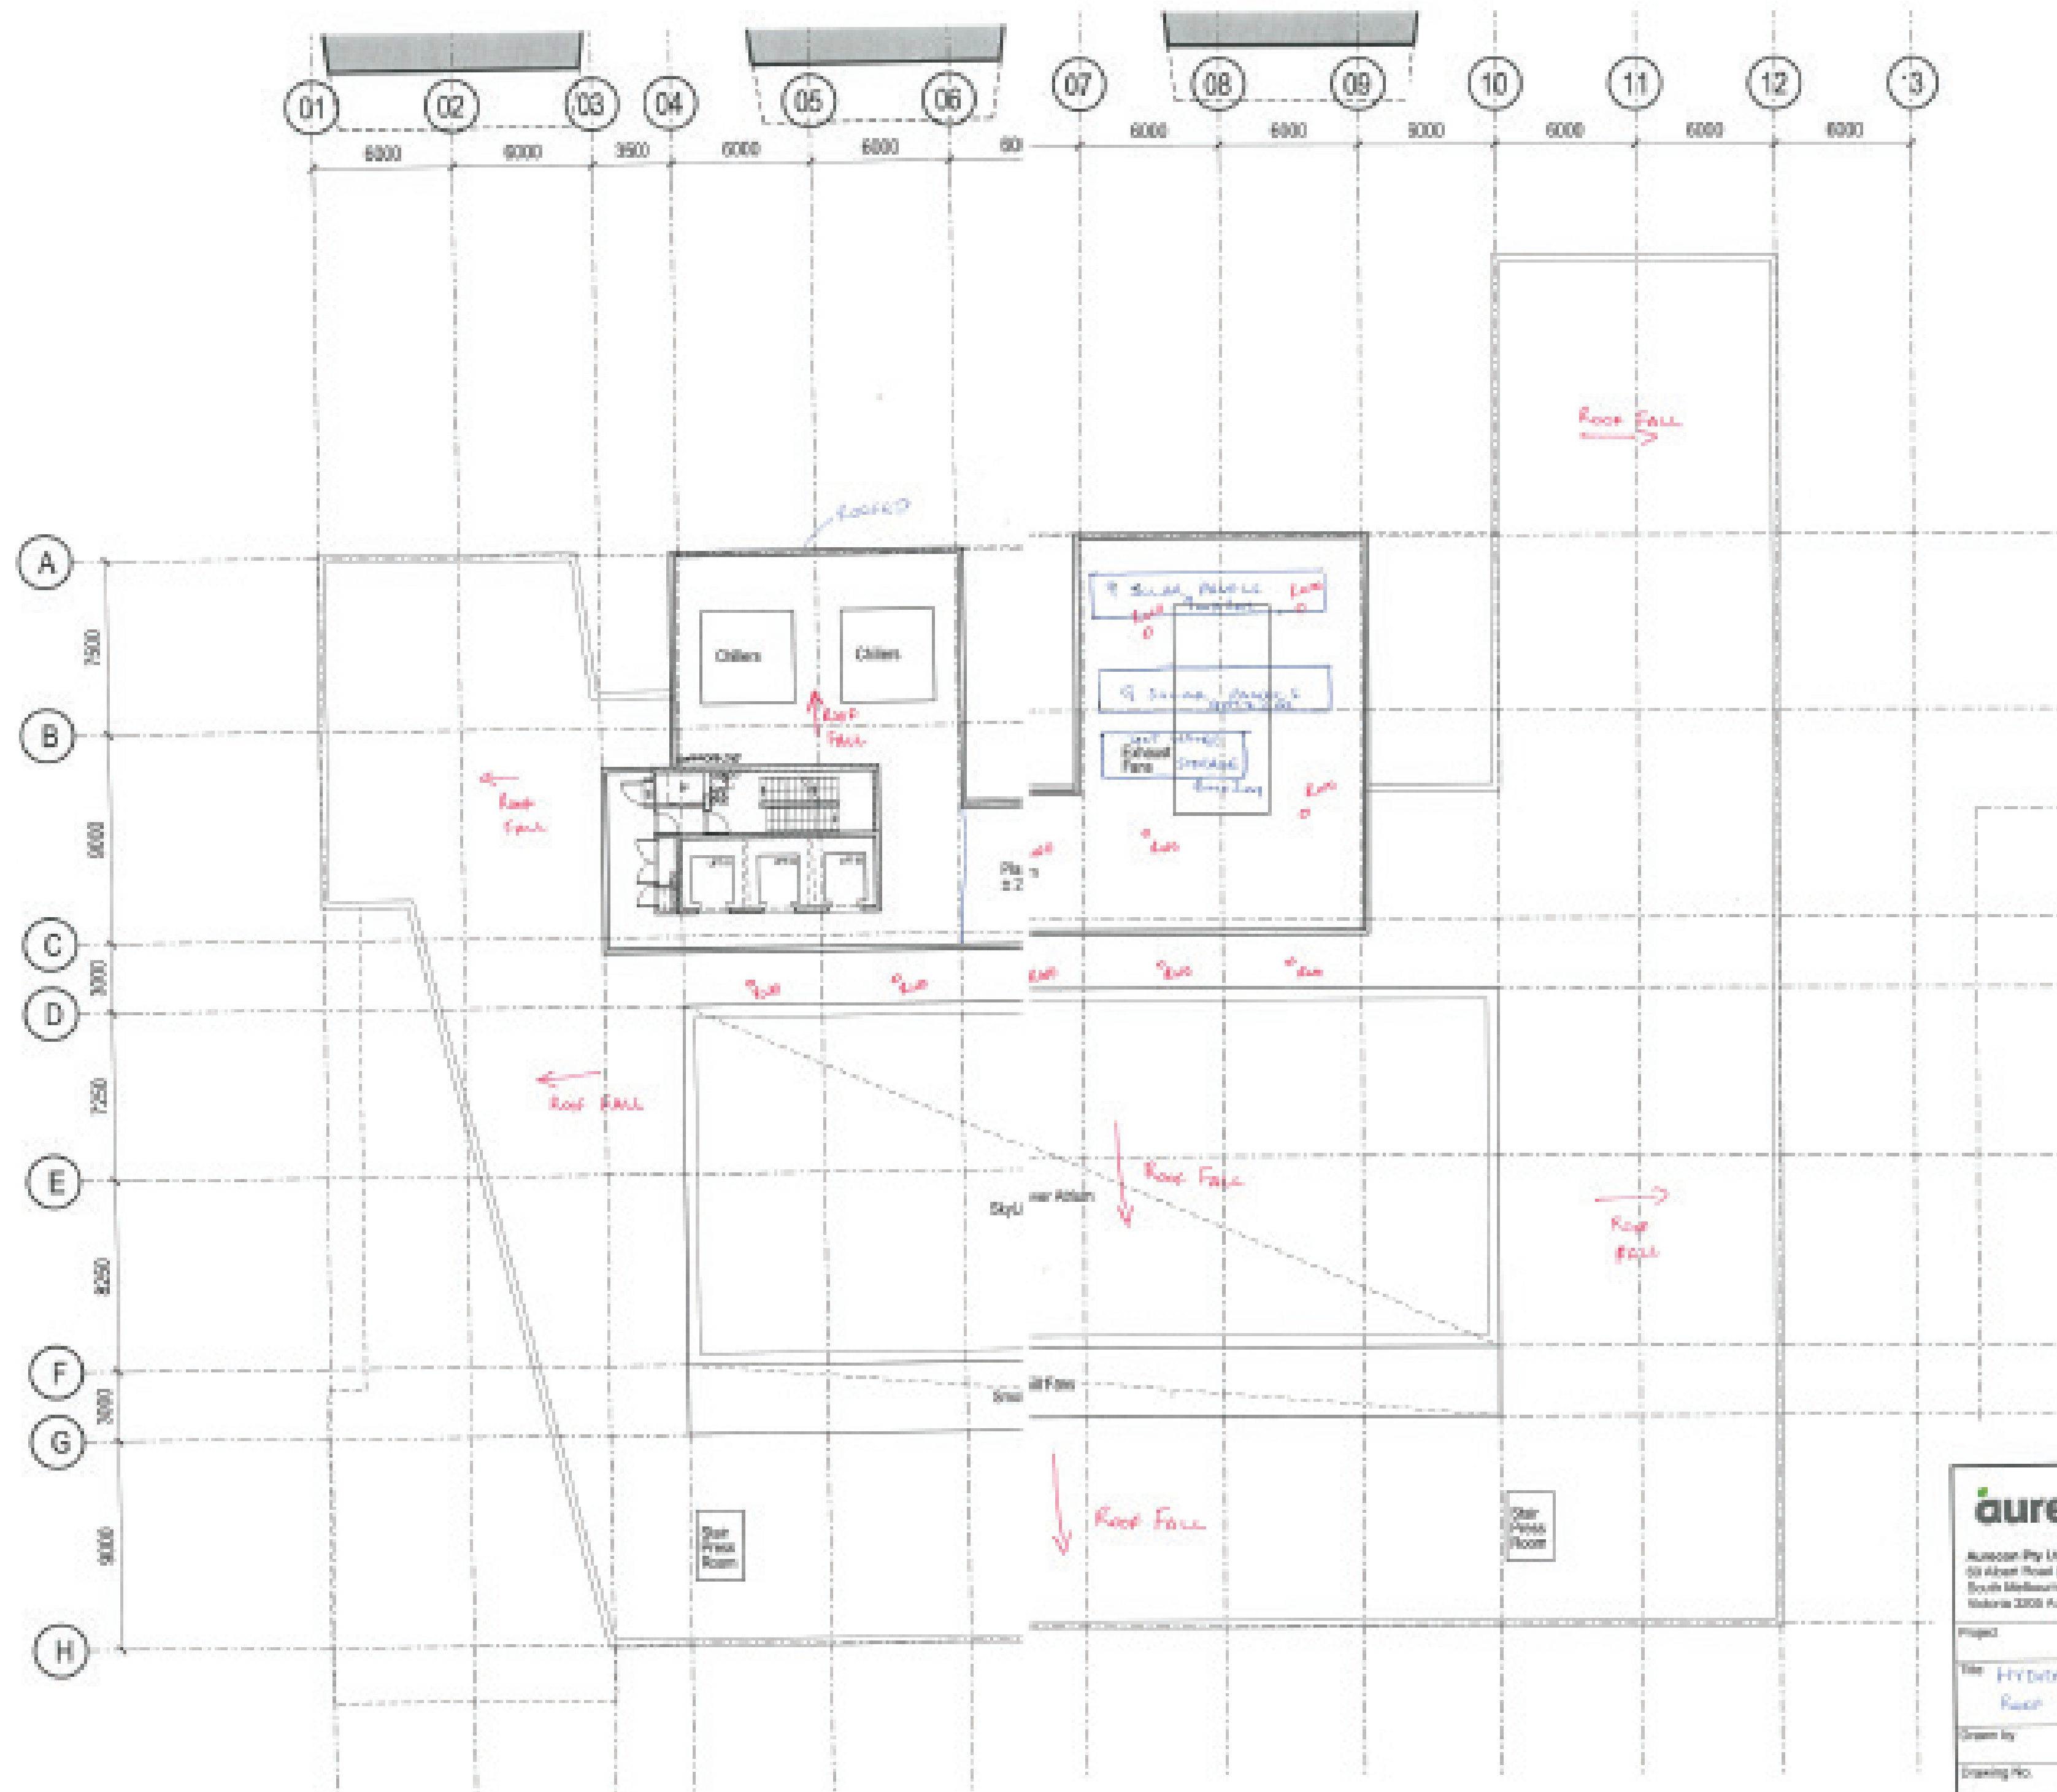

aurecon Aurecon Pty Ltd ABN 54 006 129 873 Tel: +61 3 9885 9350 55 Albert Road (PO Box 327) Fax: +61 3 9885 8444 South Melbourne Email: melbourne@p.aurecongroup.com Victoria 3205 Australia		
Project		
Title: HYDRAULIC S Roof Plan		
Drawn by	Date	Scale
Drawing No.	Rev	