


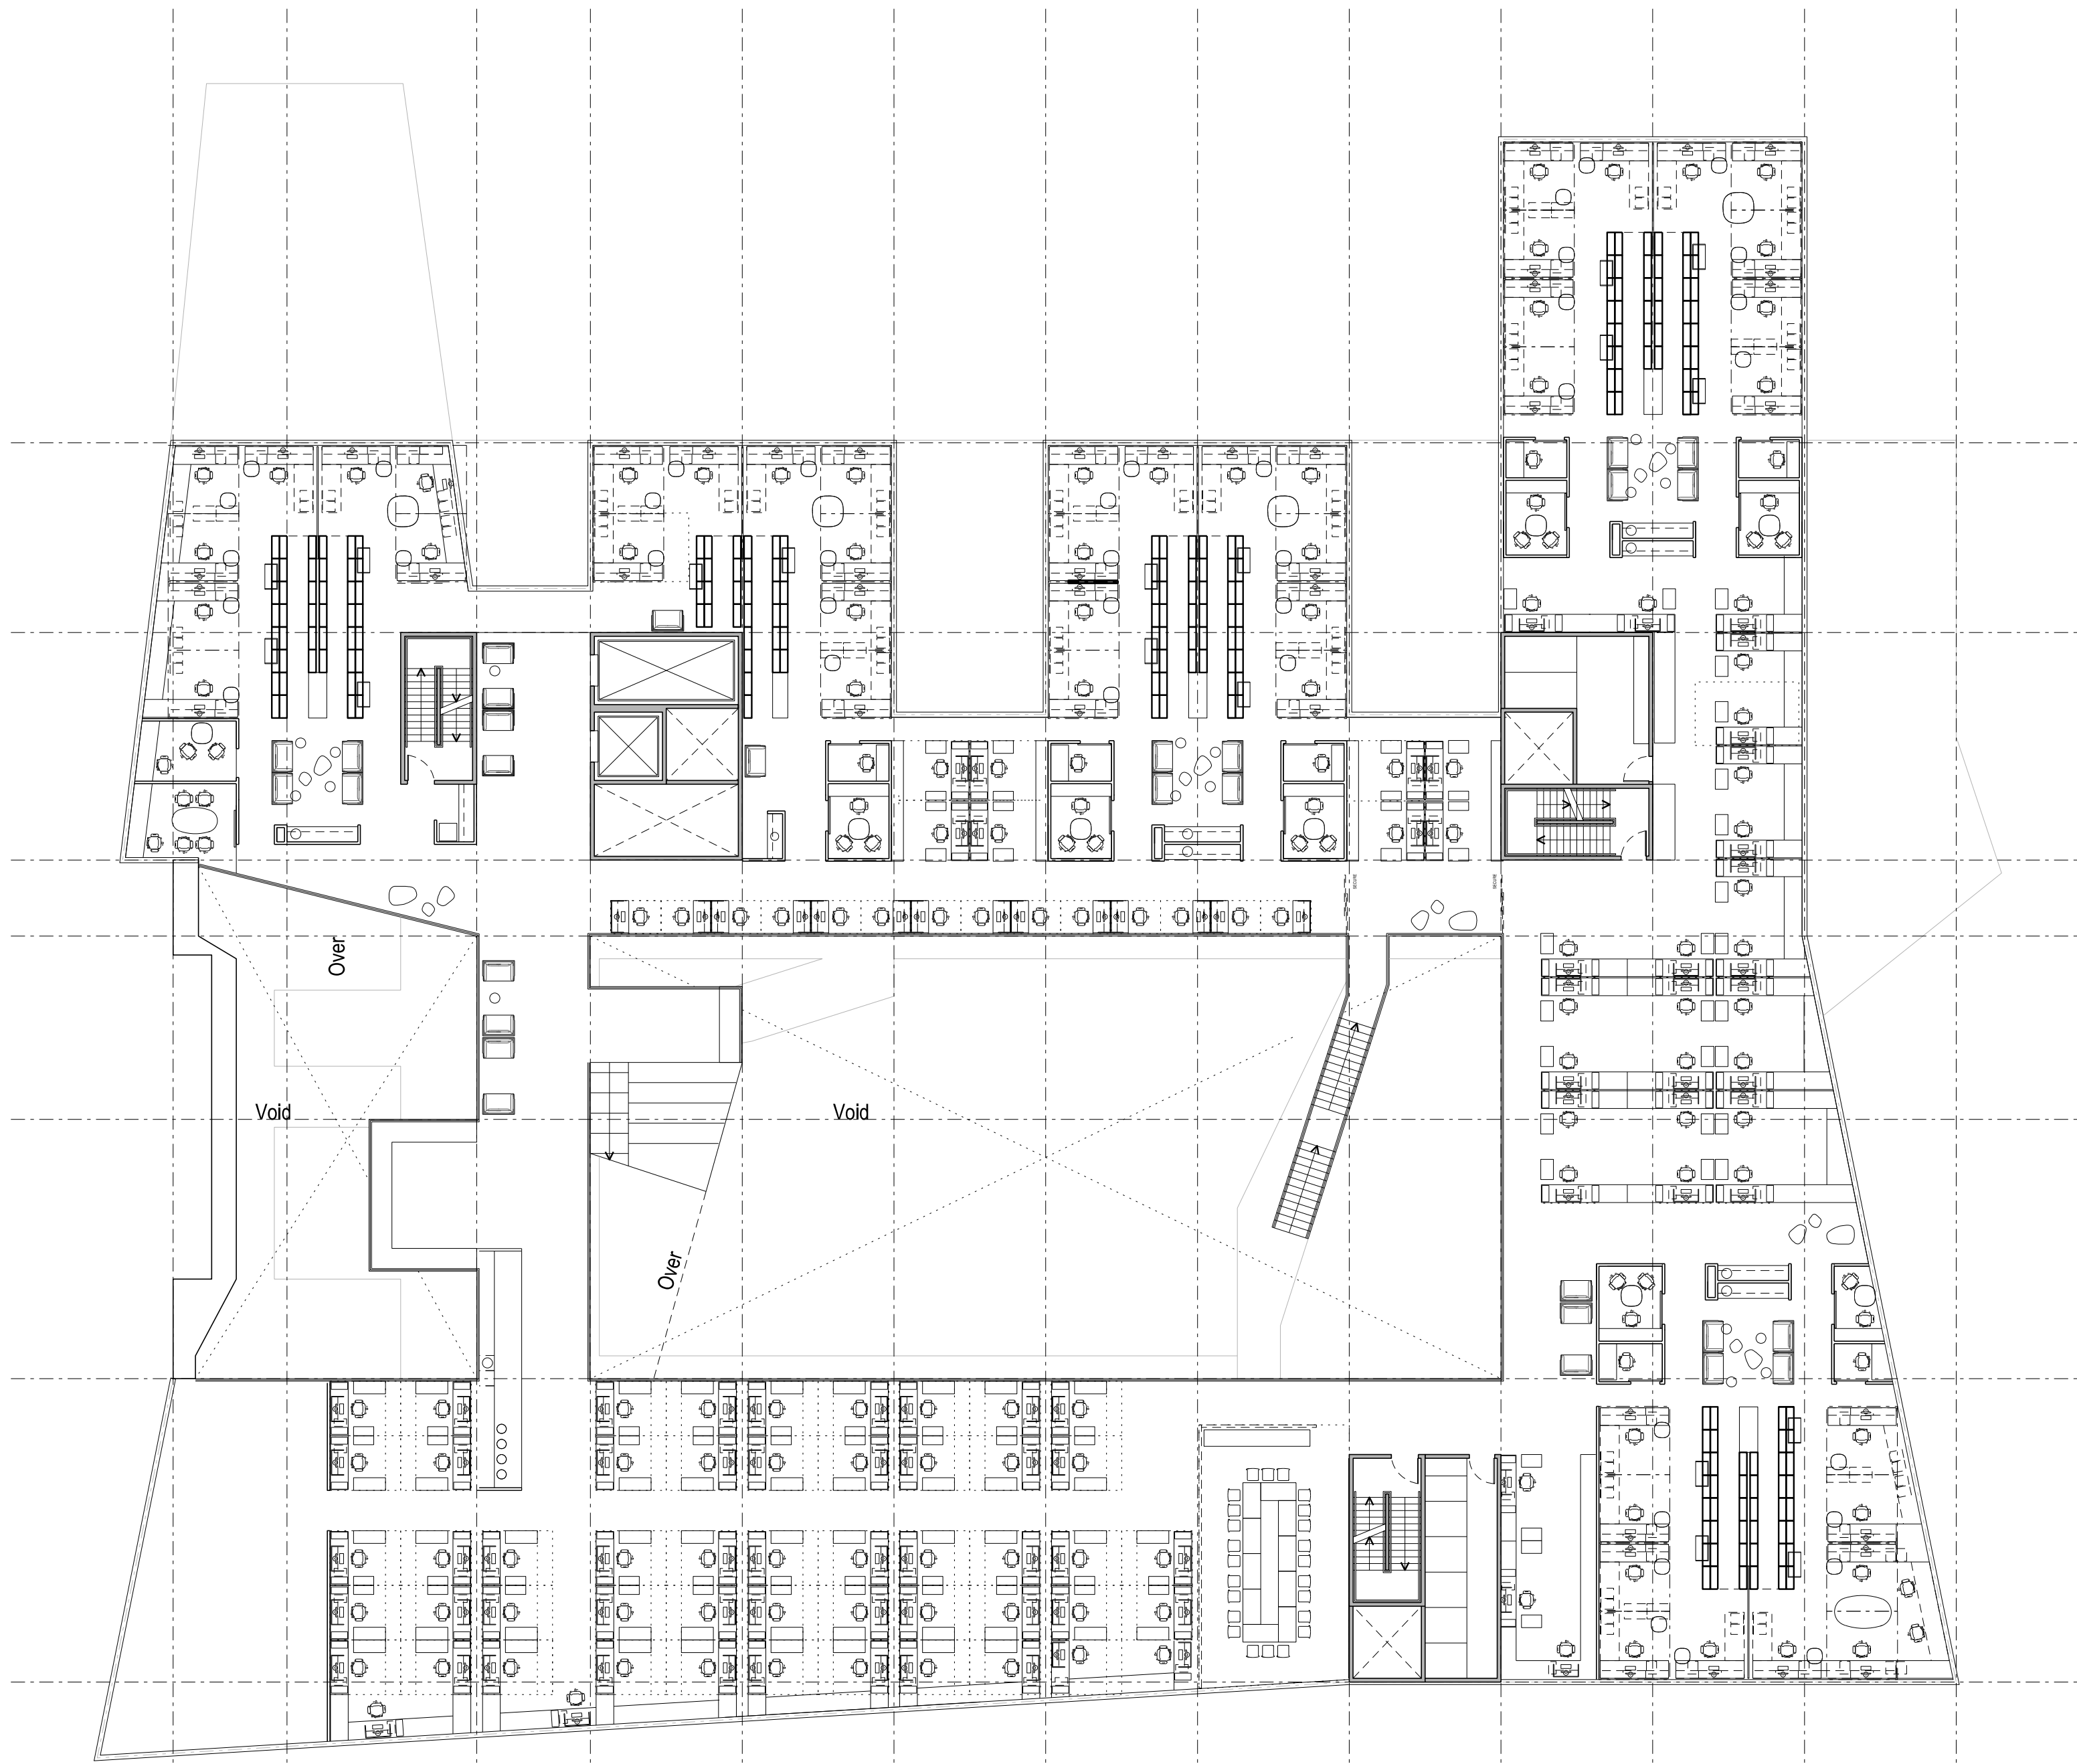

LEVEL 3

- 1no. OFFICE @ 25SQM
- 46no. ACADEMIC OFFICES @ 14SQM
- 31no. ACADEMIC OFFICES @ 10SQM
- 53no. WORKSTATIONS @ 65SQM
- 25no. HOTDESKS @ 2.5SQM
- 1NO. LARGE MEETING ROOM @ 65SQM