

CONTRACTOR DOCUMENT REVIEW

☐ NO EXCEPTION TAKEN ☐ MAKE CORRECTIONS NOTED
☐ REJECTED ☐ REVISE AND RESUBMIT

Aluminum Architectural Products
ACIP 005 100 073
By


WCC

225219.001

18-11-11

18 NOV 2011

This review is only for general conformance with the design concept of the project and is not a substitute for the information provided in the contract documents. Any use of this review is subject to the terms and conditions of the contract documents.

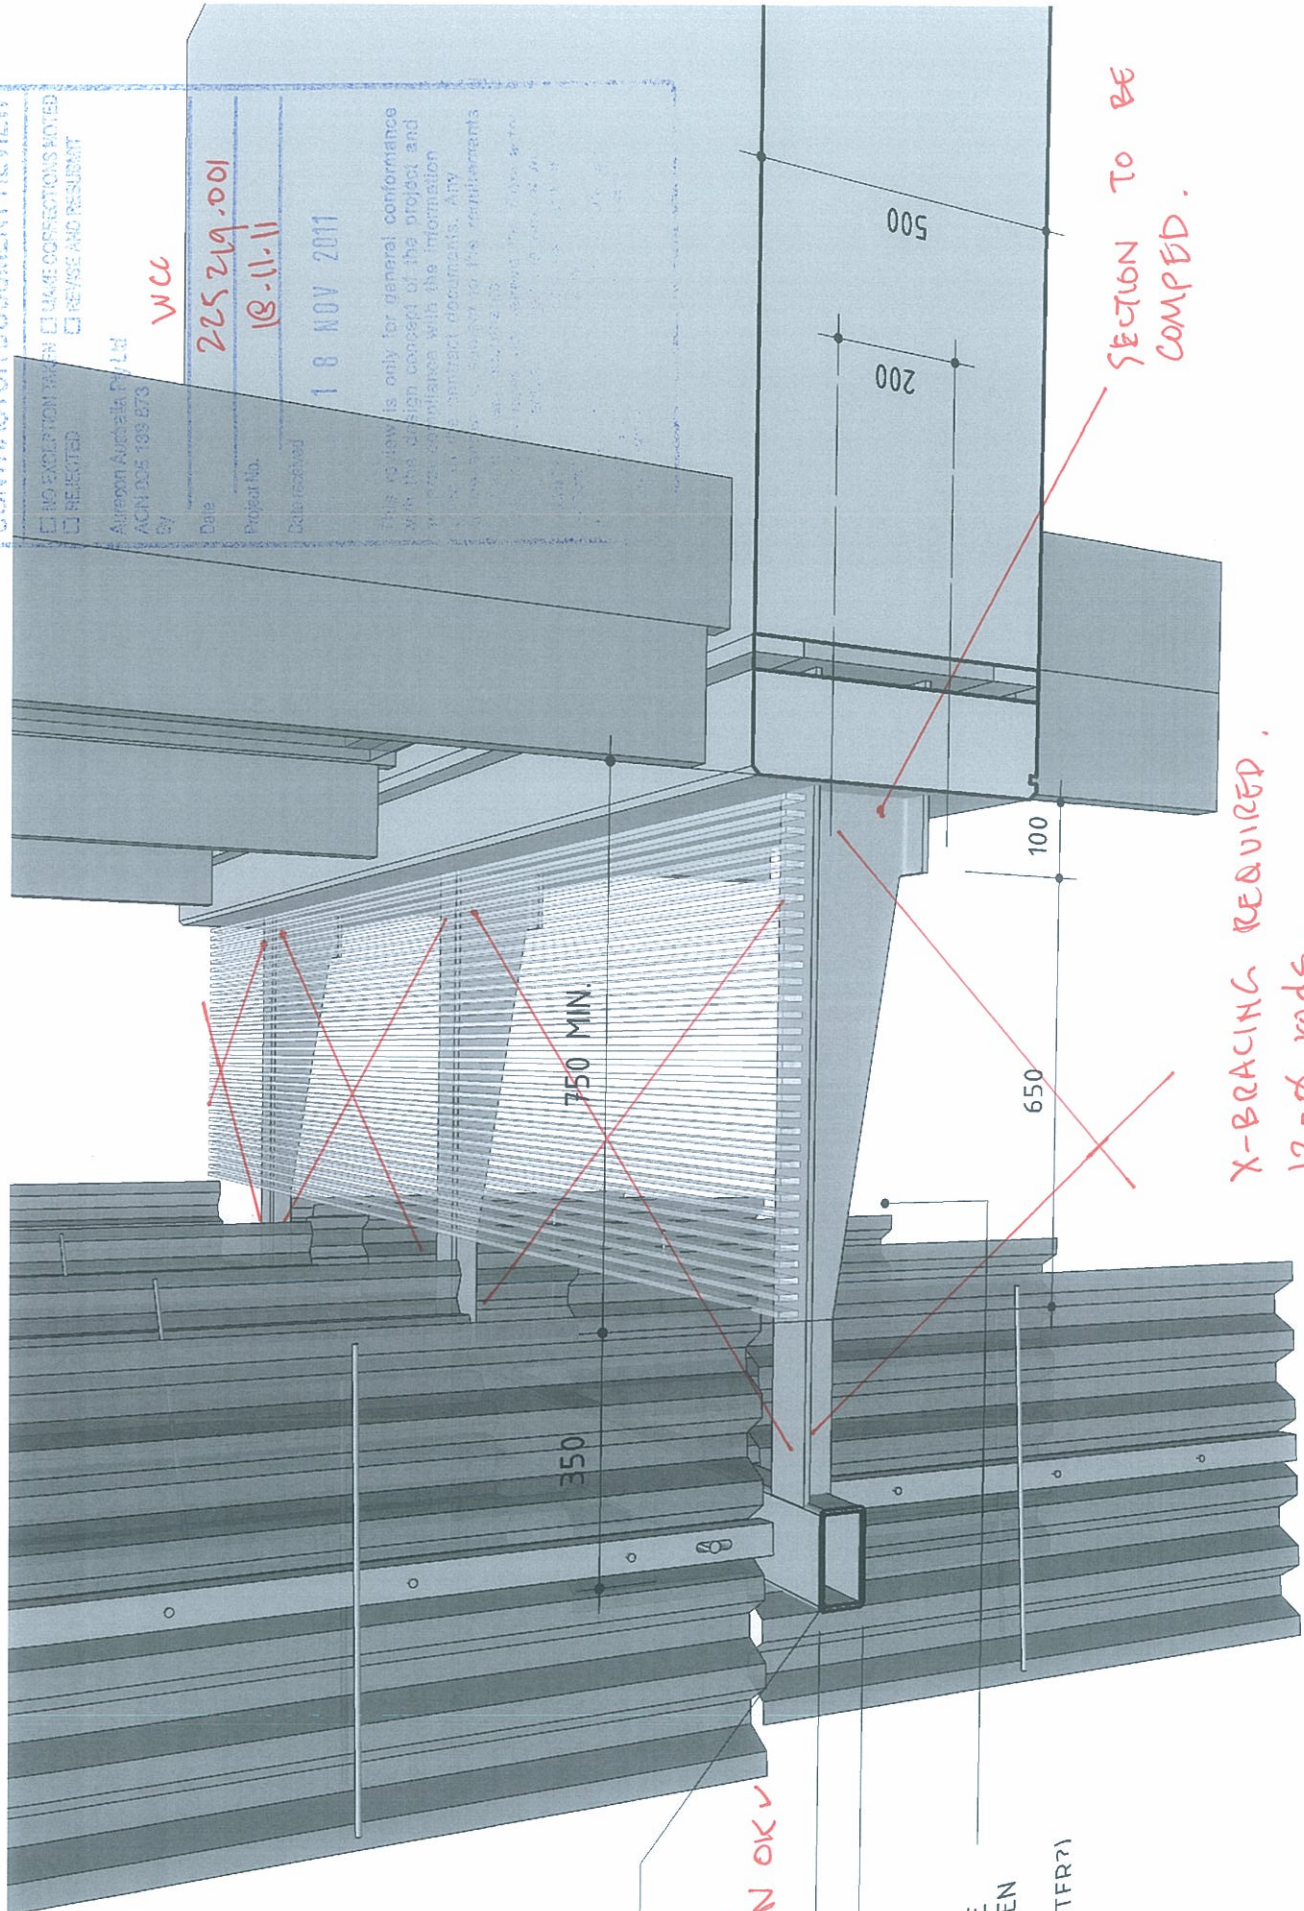

HSS TUBE
75(?) X 150(?)
125 X 75 RHS
for 1500 SPAN OK ✓

TAPERED W SHAPE
CATWALK & SCREEN
SUPPORT
(SPACING ON CENTER?)

X-BRACING REQUIRED,
12-φ rods.

SECTION TO BE
COMPED.