


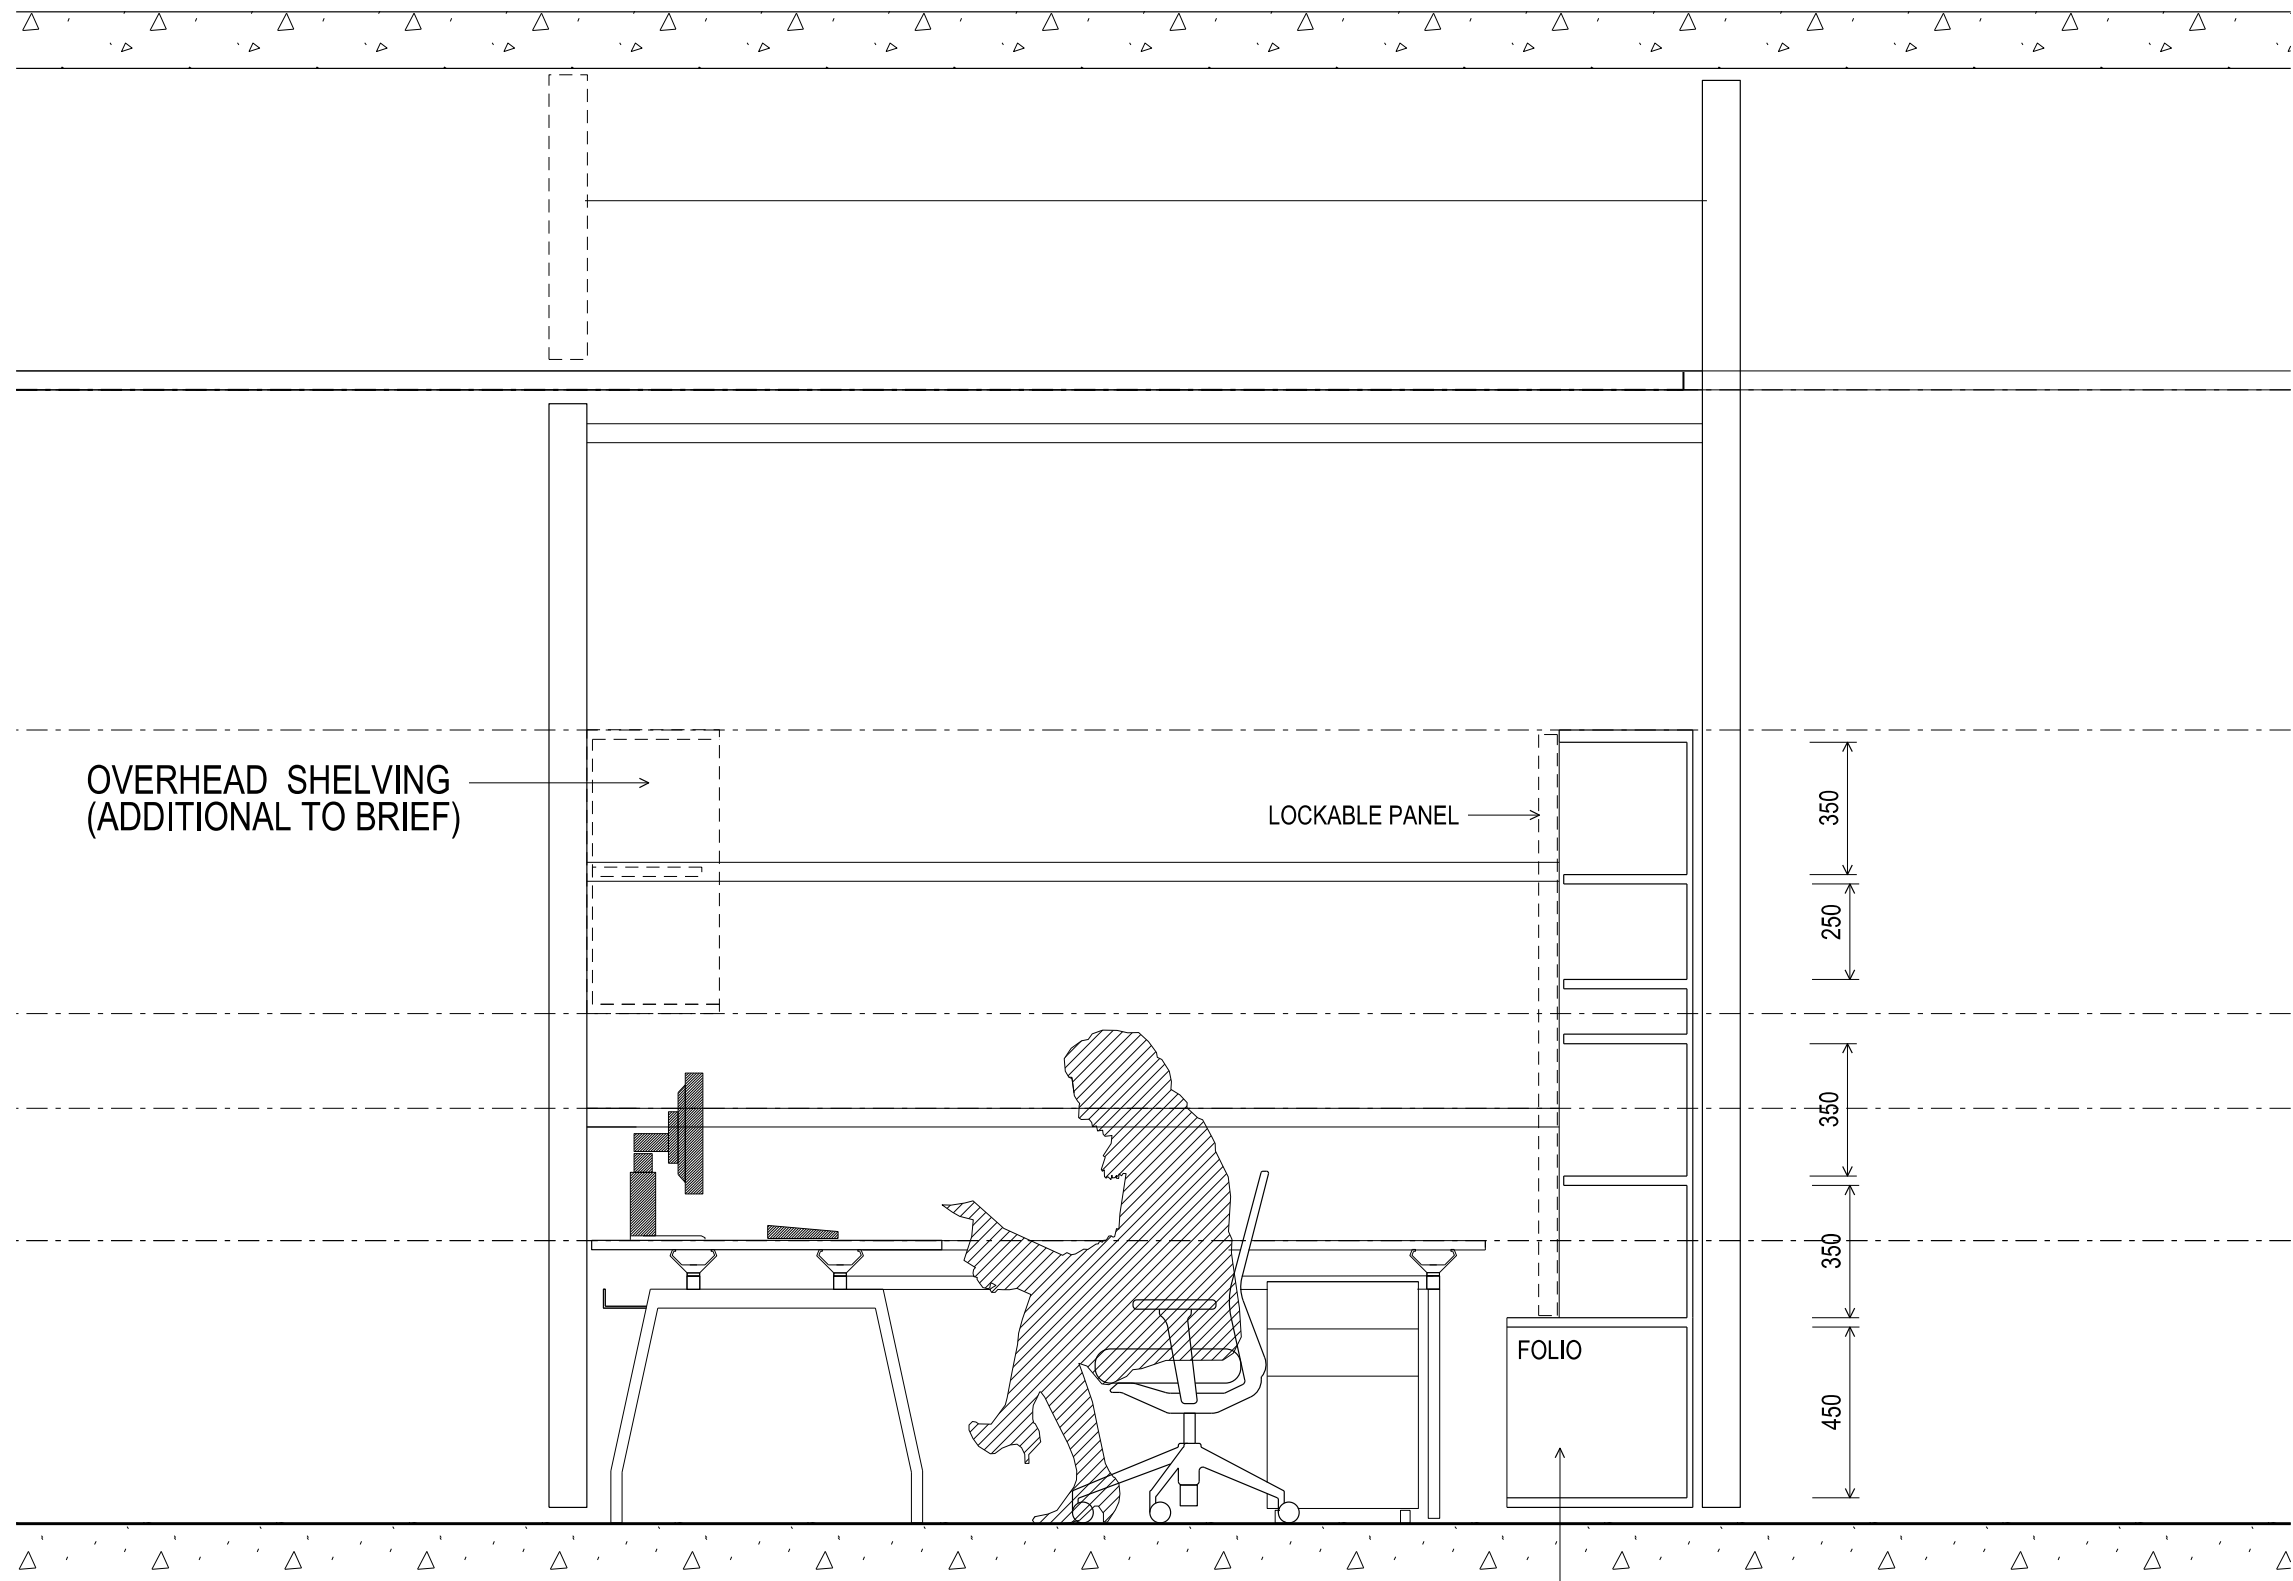

OVERHEAD SHELVING  
(ADDITIONAL TO BRIEF)

LOCKABLE PANEL

FOLIO

4 x 2100MM HIGH SHELVING BAYS  
6 SHELVES PER BAY

24 LM TOTAL