
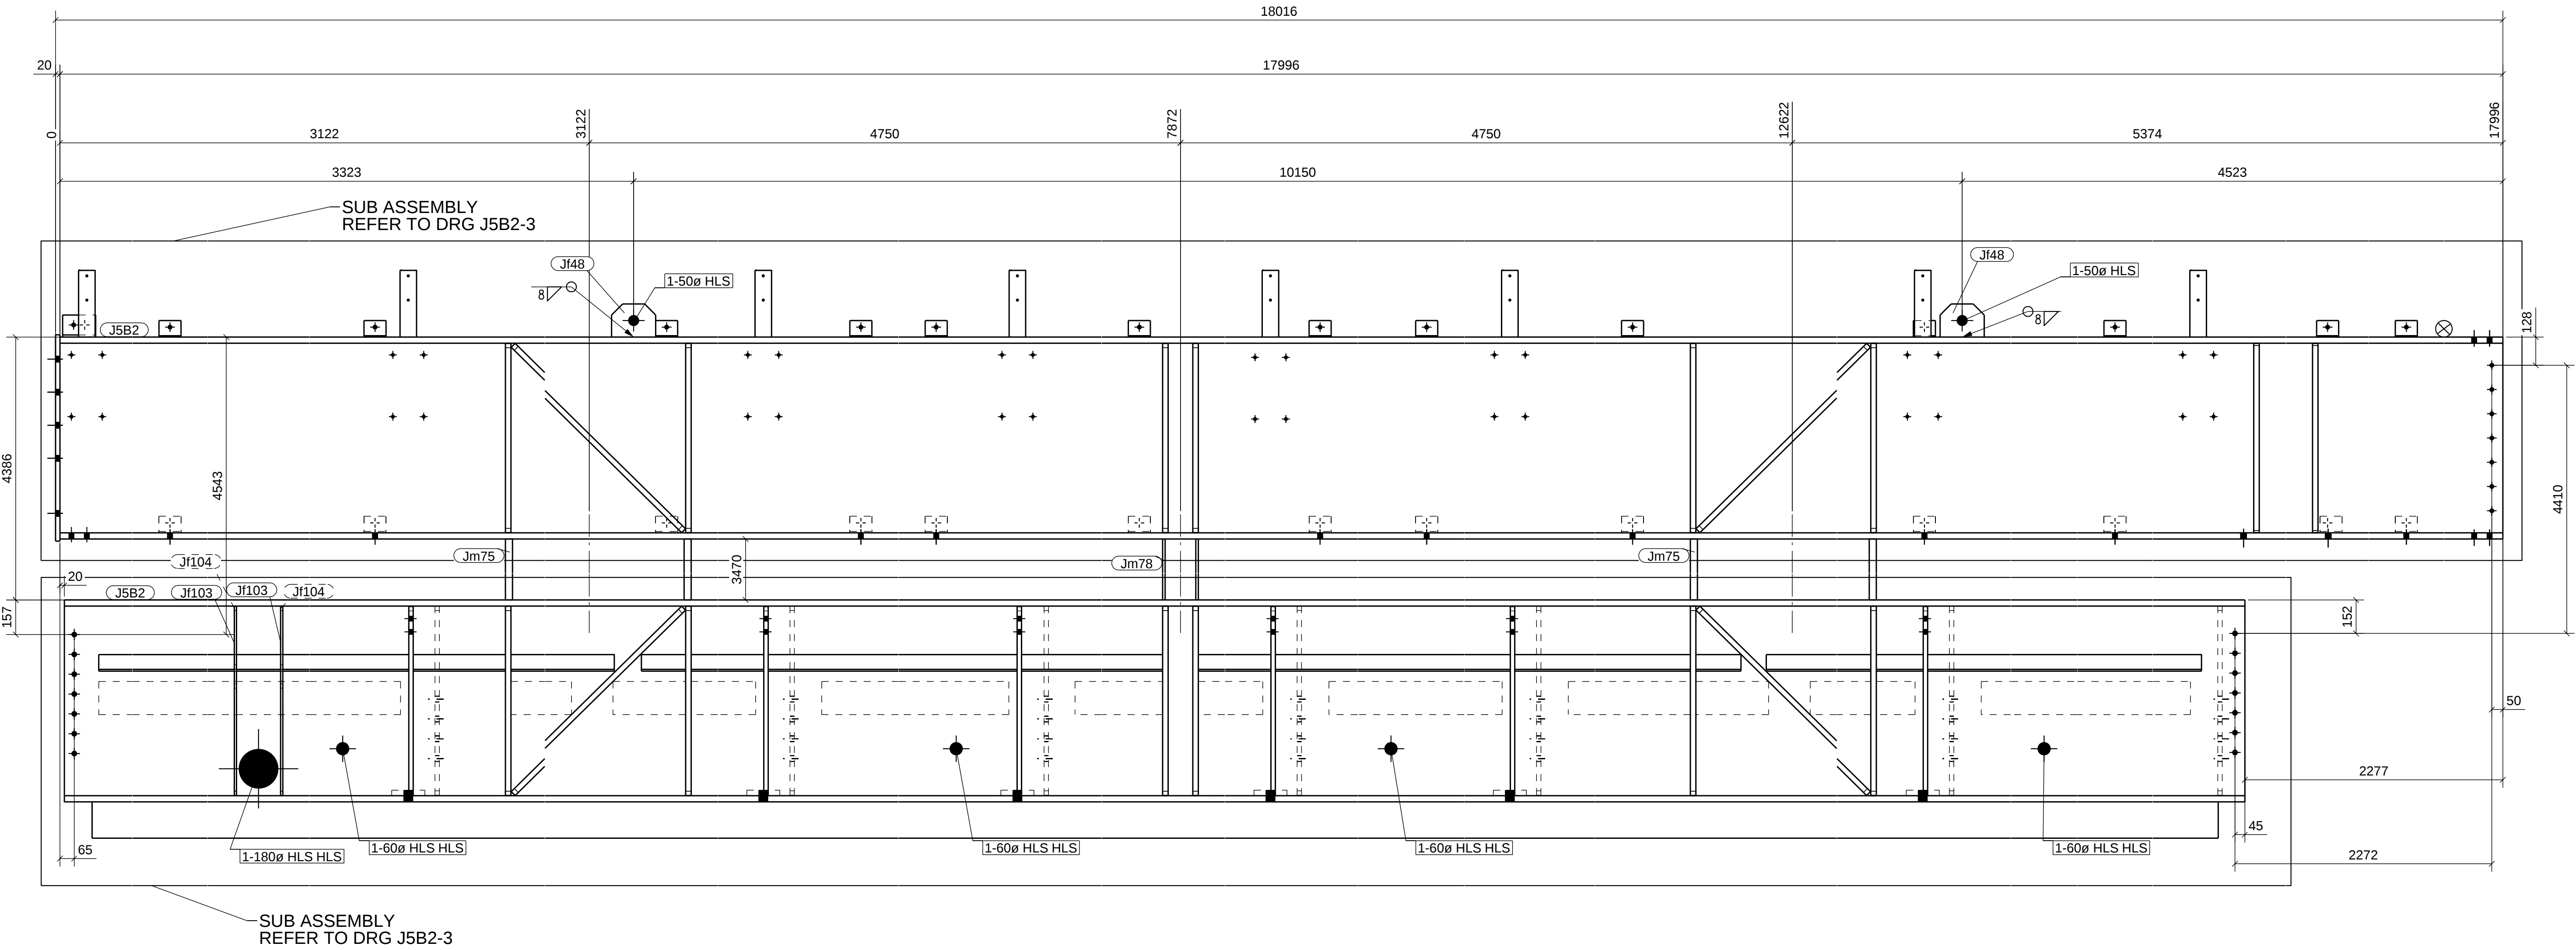


GRID LOCATION	ELEVATION
J5B2	+65.070

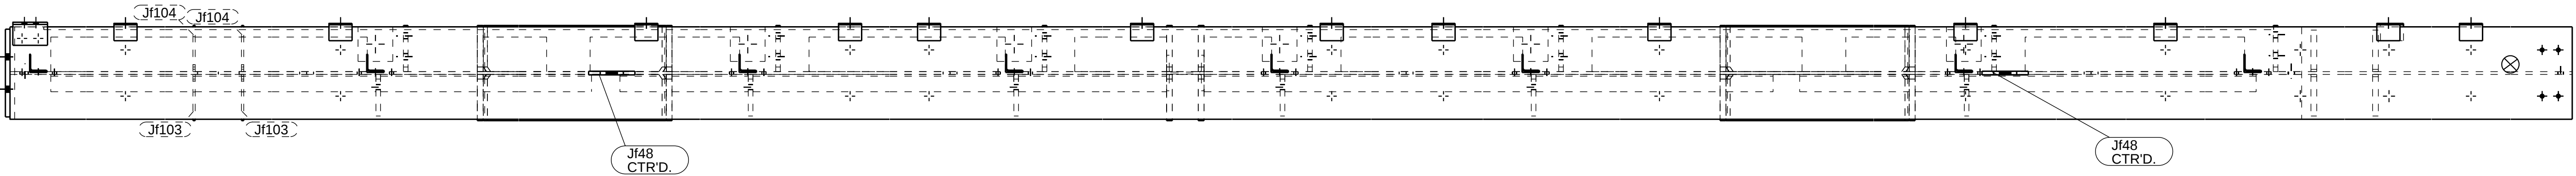


COPYRIGHT © 2011, (Keystone Drafting Pty Ltd.), All rights reserved.

Mk.	Details of Revisions	Date	By
3	HOLES ADDED	08.11.2013	DB
2	LIFTING LUGS ADDED	30.10.2013	DB
1	REVISED SITE SURVEY	30.10.2013	DB
0	ISSUED FOR FABRICATION	23.10.2013	DB
B	RE-ISSUED FOR APPROVAL	21.10.2013	DB
A	ISSUED FOR APPROVAL	01.10.2013	DB

GENERAL NOTES
1. HOLES 22 DIA. FOR 8.8S BOLTS UNLESS NOTED.
2. WELDS 6 CFW UNLESS NOTED.
3. ALL BUTT WELDS TO BE FULL PENETRATION UNLESS NOTED.
4. ALL NOTCHES TO HAVE 11mm RADIUS AT INTERNAL CORNERS.
5. NO PAINT IN WAY OF TF BOLT CONNECTION
6. THIRD ANGLE PROJECTION UNLESS NOTED.
7. ASSEMBLY MARK TO BE STAMPED ON TOP FACE WHERE INDICATED THUS⊗



AUS IRON INDUSTRIES P/L
15 - 17 Galli Court, Dandenong South, 3175
Phone: (03) 9799 9922 Fax: (03) 9799 9913
email: ausiron@ausironindustries.com.au
Website: www.ausironindustries.com.au
A.B.N. 40 874 953 531

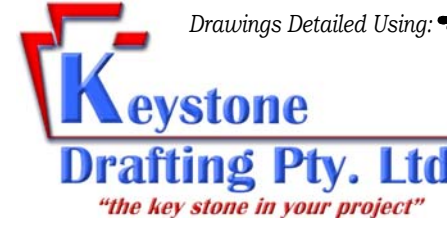

Drawings Detailed Using:  **TEKLA Structures®**

Keystone Drafting Pty. Ltd.
"the key stone in your project"
mail | Unit 1, 18-22 Williams Road, Dandenong, Victoria, 3175, Australia
ph | +61 (0)3 9794 9994 fax | +61 (0)3 9794 9950
email | info@keystonedrafting.com.au web | www.keystonedrafting.com.au
ACN | 147 243 847 ABN | 94674954461

UNIVERSITY OF MELBOURNE
PARKVILLE CAMPUS
FACULTY OF ARCHITECTURE
JUNGLE GYM LEVEL 5

BEAM

Drawn by: DB	Checked by:	MARKING PLAN REFERENCE DRAWING
Date: 01.10.2013	Date:	JMP102
Scale NTS	DO NOT SCALE	ENGINEERING REFERENCE DRAWING
Size A1	Project No. K390	Drawing Number J5B2
		Revision - 1
		3