




PROJECT: K390 - UNIVERSITY OF MELBOURNE
PLOT DATE: 23.10.2013

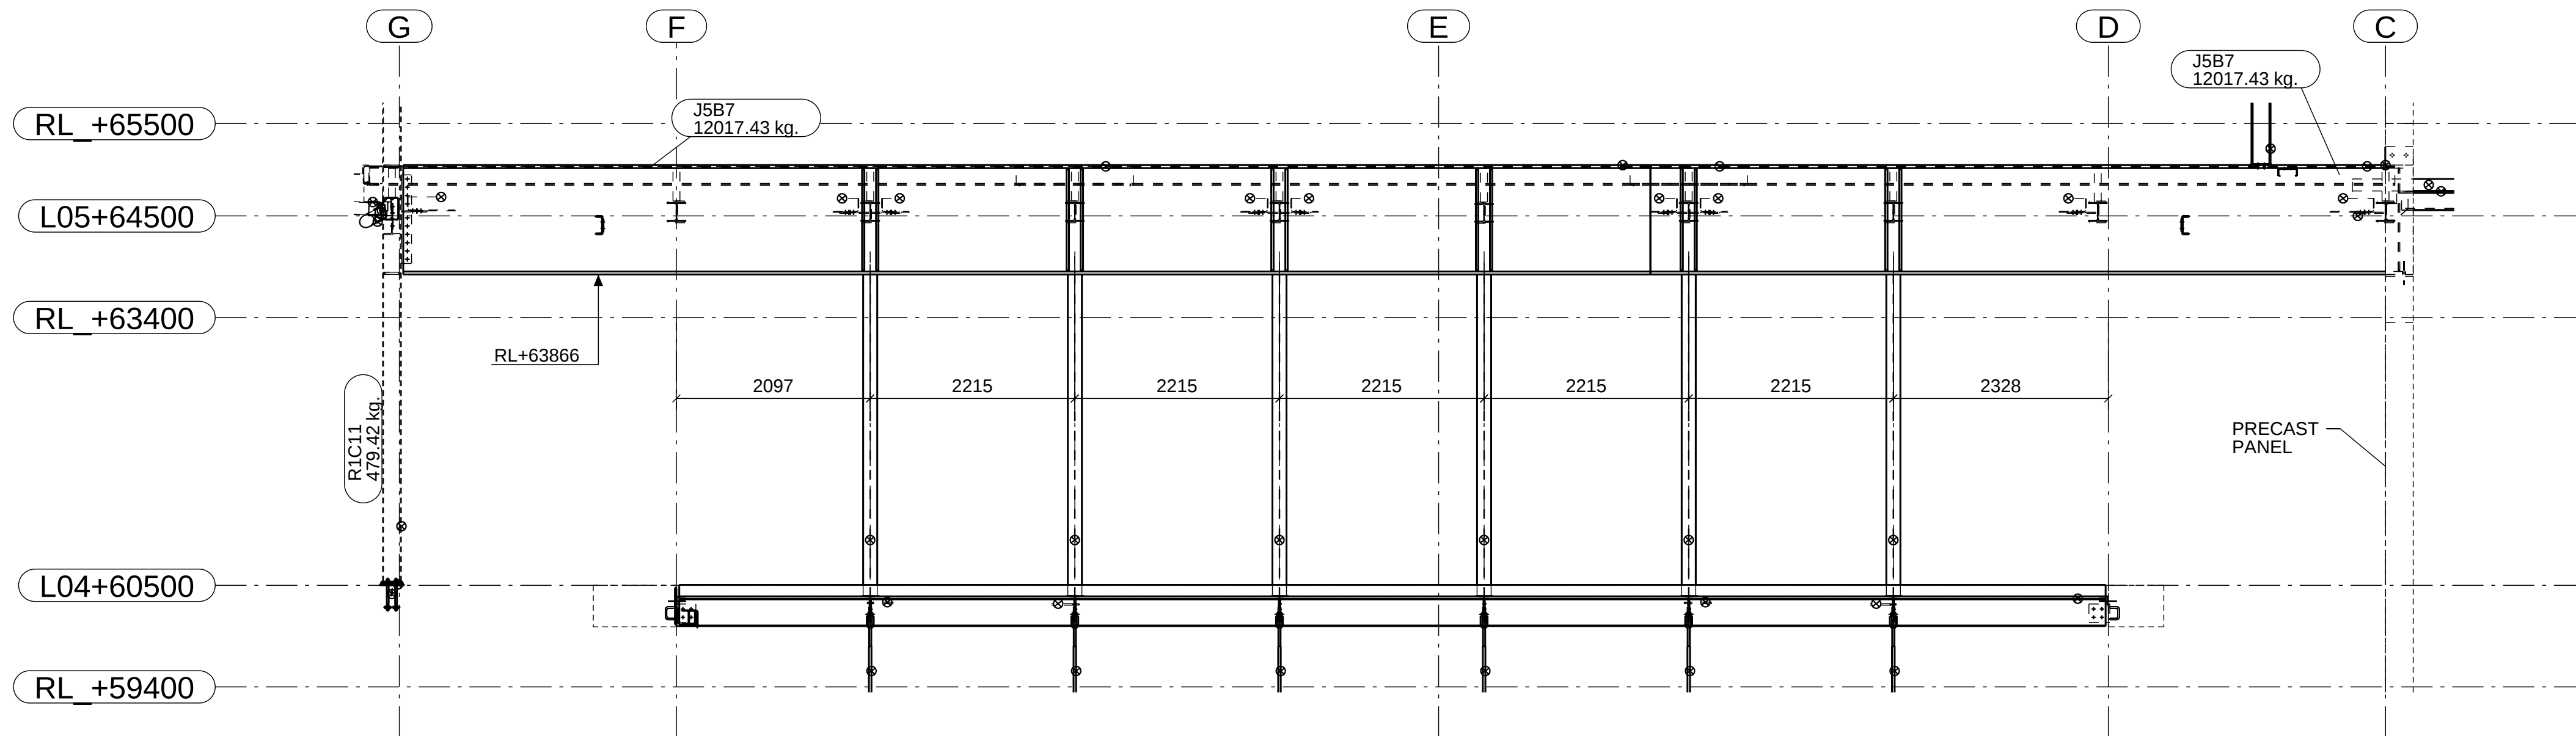

K-K
JMP101

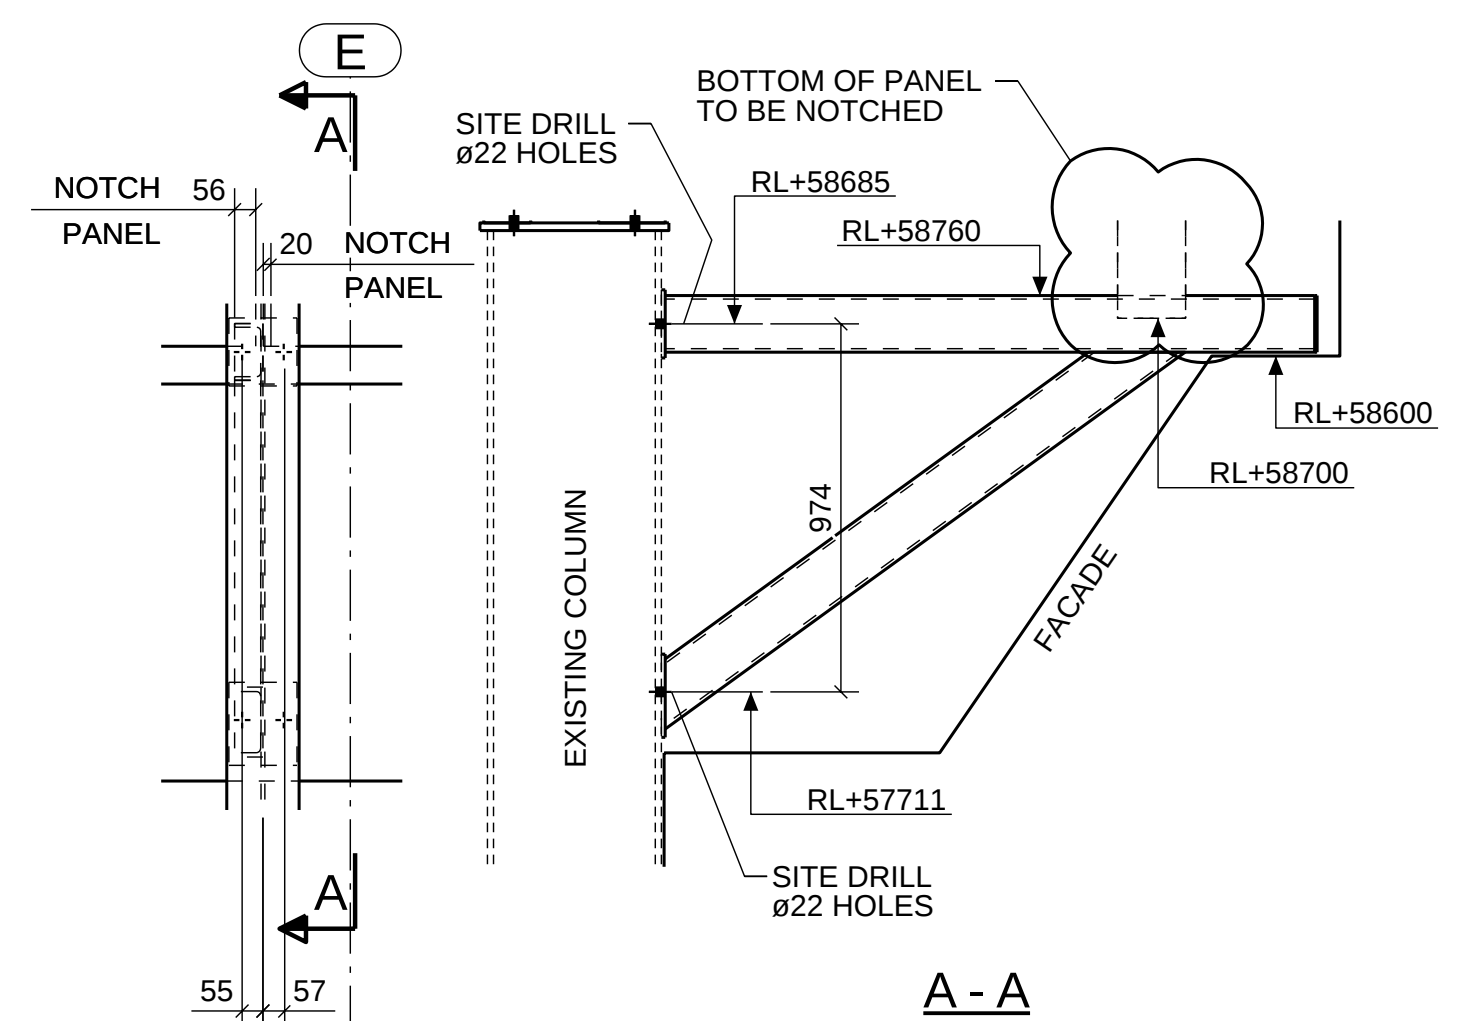

DETAIL 1
JMP108

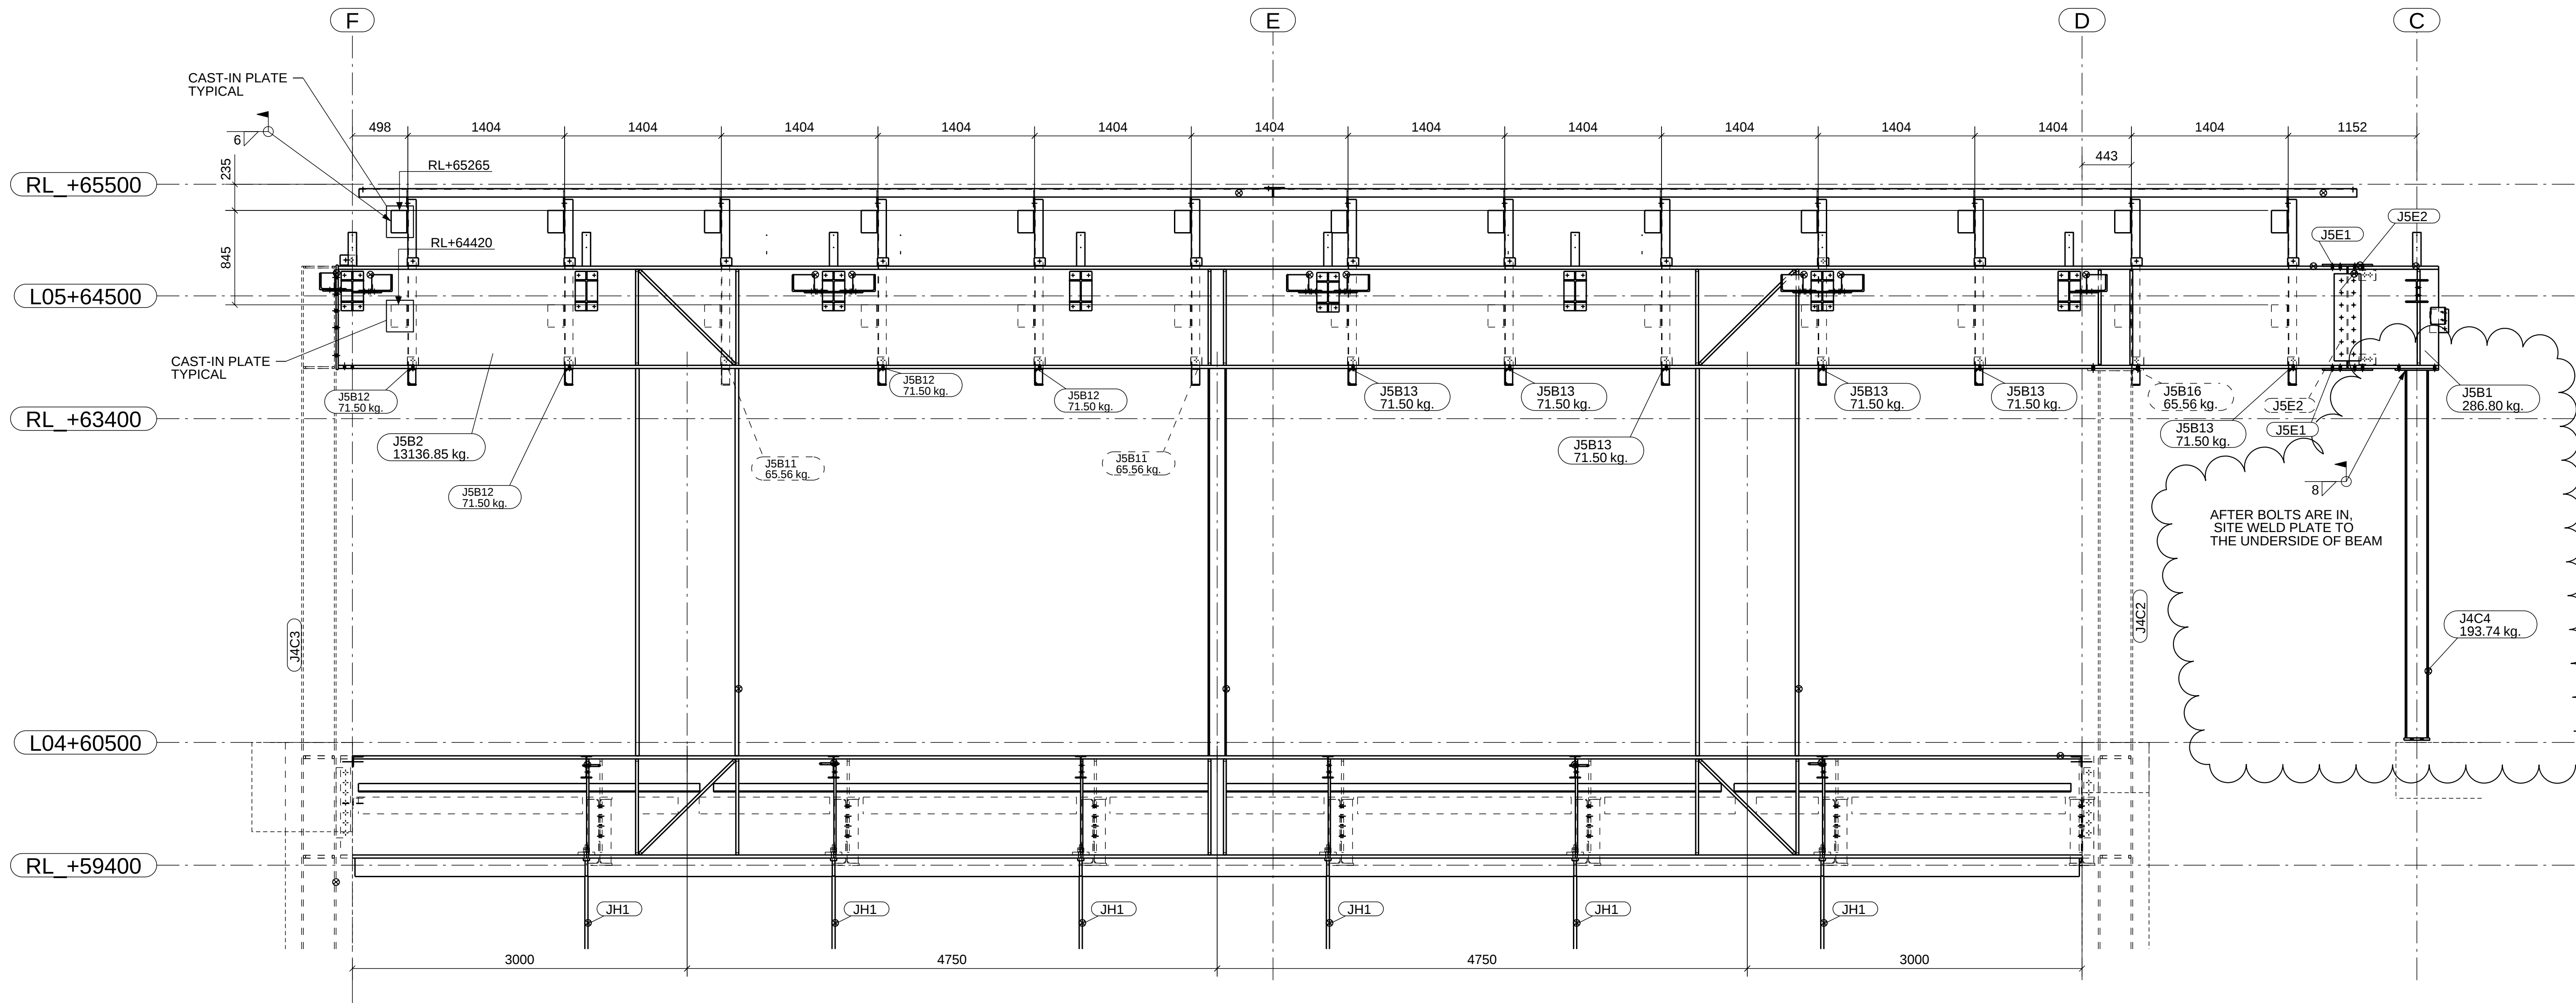

J-J
JMP101

ERECTION NOTES

- ⊗ INDICATES MARKED END OF MEMBER. MEMBERS TO BE ERECTED WITH ASSEMBLY MARK AT THIS LOCATION.
- COLUMNS HAVE ASSEMBLY MARK STAMPED ON NORTH OR WEST FACING FLANGE NEAR BASE OF SHAFT U.N.O.
- FIN PLATES FOR CHANNELS ARE ON HEEL U.N.O.
- FIN PLATES FOR BEAMS WILL BE ON THE NORTH OR WEST SIDE OF BEAM WEB U.N.O. i.e. ERECT BEAMS TO SOUTH OR EAST SIDE OF FIN PLATES.
- MEMBER MARKS PREFIXED WITH AN * ARE TO BE ERECTED ON NORTH OR WEST FACE OF FIN PLATES AND FOR CHANNELS FIN PLATES ARE ON THE INSIDE.

AUS

AUS IRON INDUSTRIES P/L
15 - 17 Galli Court, Dandenong South, 3175
Phone: (03) 9799 9922 Fax: (03) 9799 9913
email: ausiron@ausironindustries.com.au
Website: www.ausironindustries.com.au
A.B.N. 46 874 953 531

Drawings Detailed Using: **TEKLA Structures®**
Keystone
Drafting Pty. Ltd.
"the key stone in your project"

mail | Unit 1, 18-22 Williams Road, Dandenong, Victoria, 3175, Australia
ph | +61 (0)3 9794 9994 fax | +61 (0)3 9794 9950
email | info@keystonedrafting.com.au web | www.keystonedrafting.com.au
ACN | 147 243 847 ABN | 94674954461

UNIVERSITY OF MELBOURNE
PARKVILLE CAMPUS
FACULTY OF ARCHITECTURE
JUNGLE GYM

JUNGLE GYM LEVEL 4 SETIONS

Drawn by: DB	Checked by:	ENGINEERING REFERENCE DRAWING S720	
Date: 25.09.2013	Date:	ARCHITECTURAL REFERENCE DRAWING	
Scale NTS	Project No.	Drawing Number	Revision
A1	K390	JMP109	1