


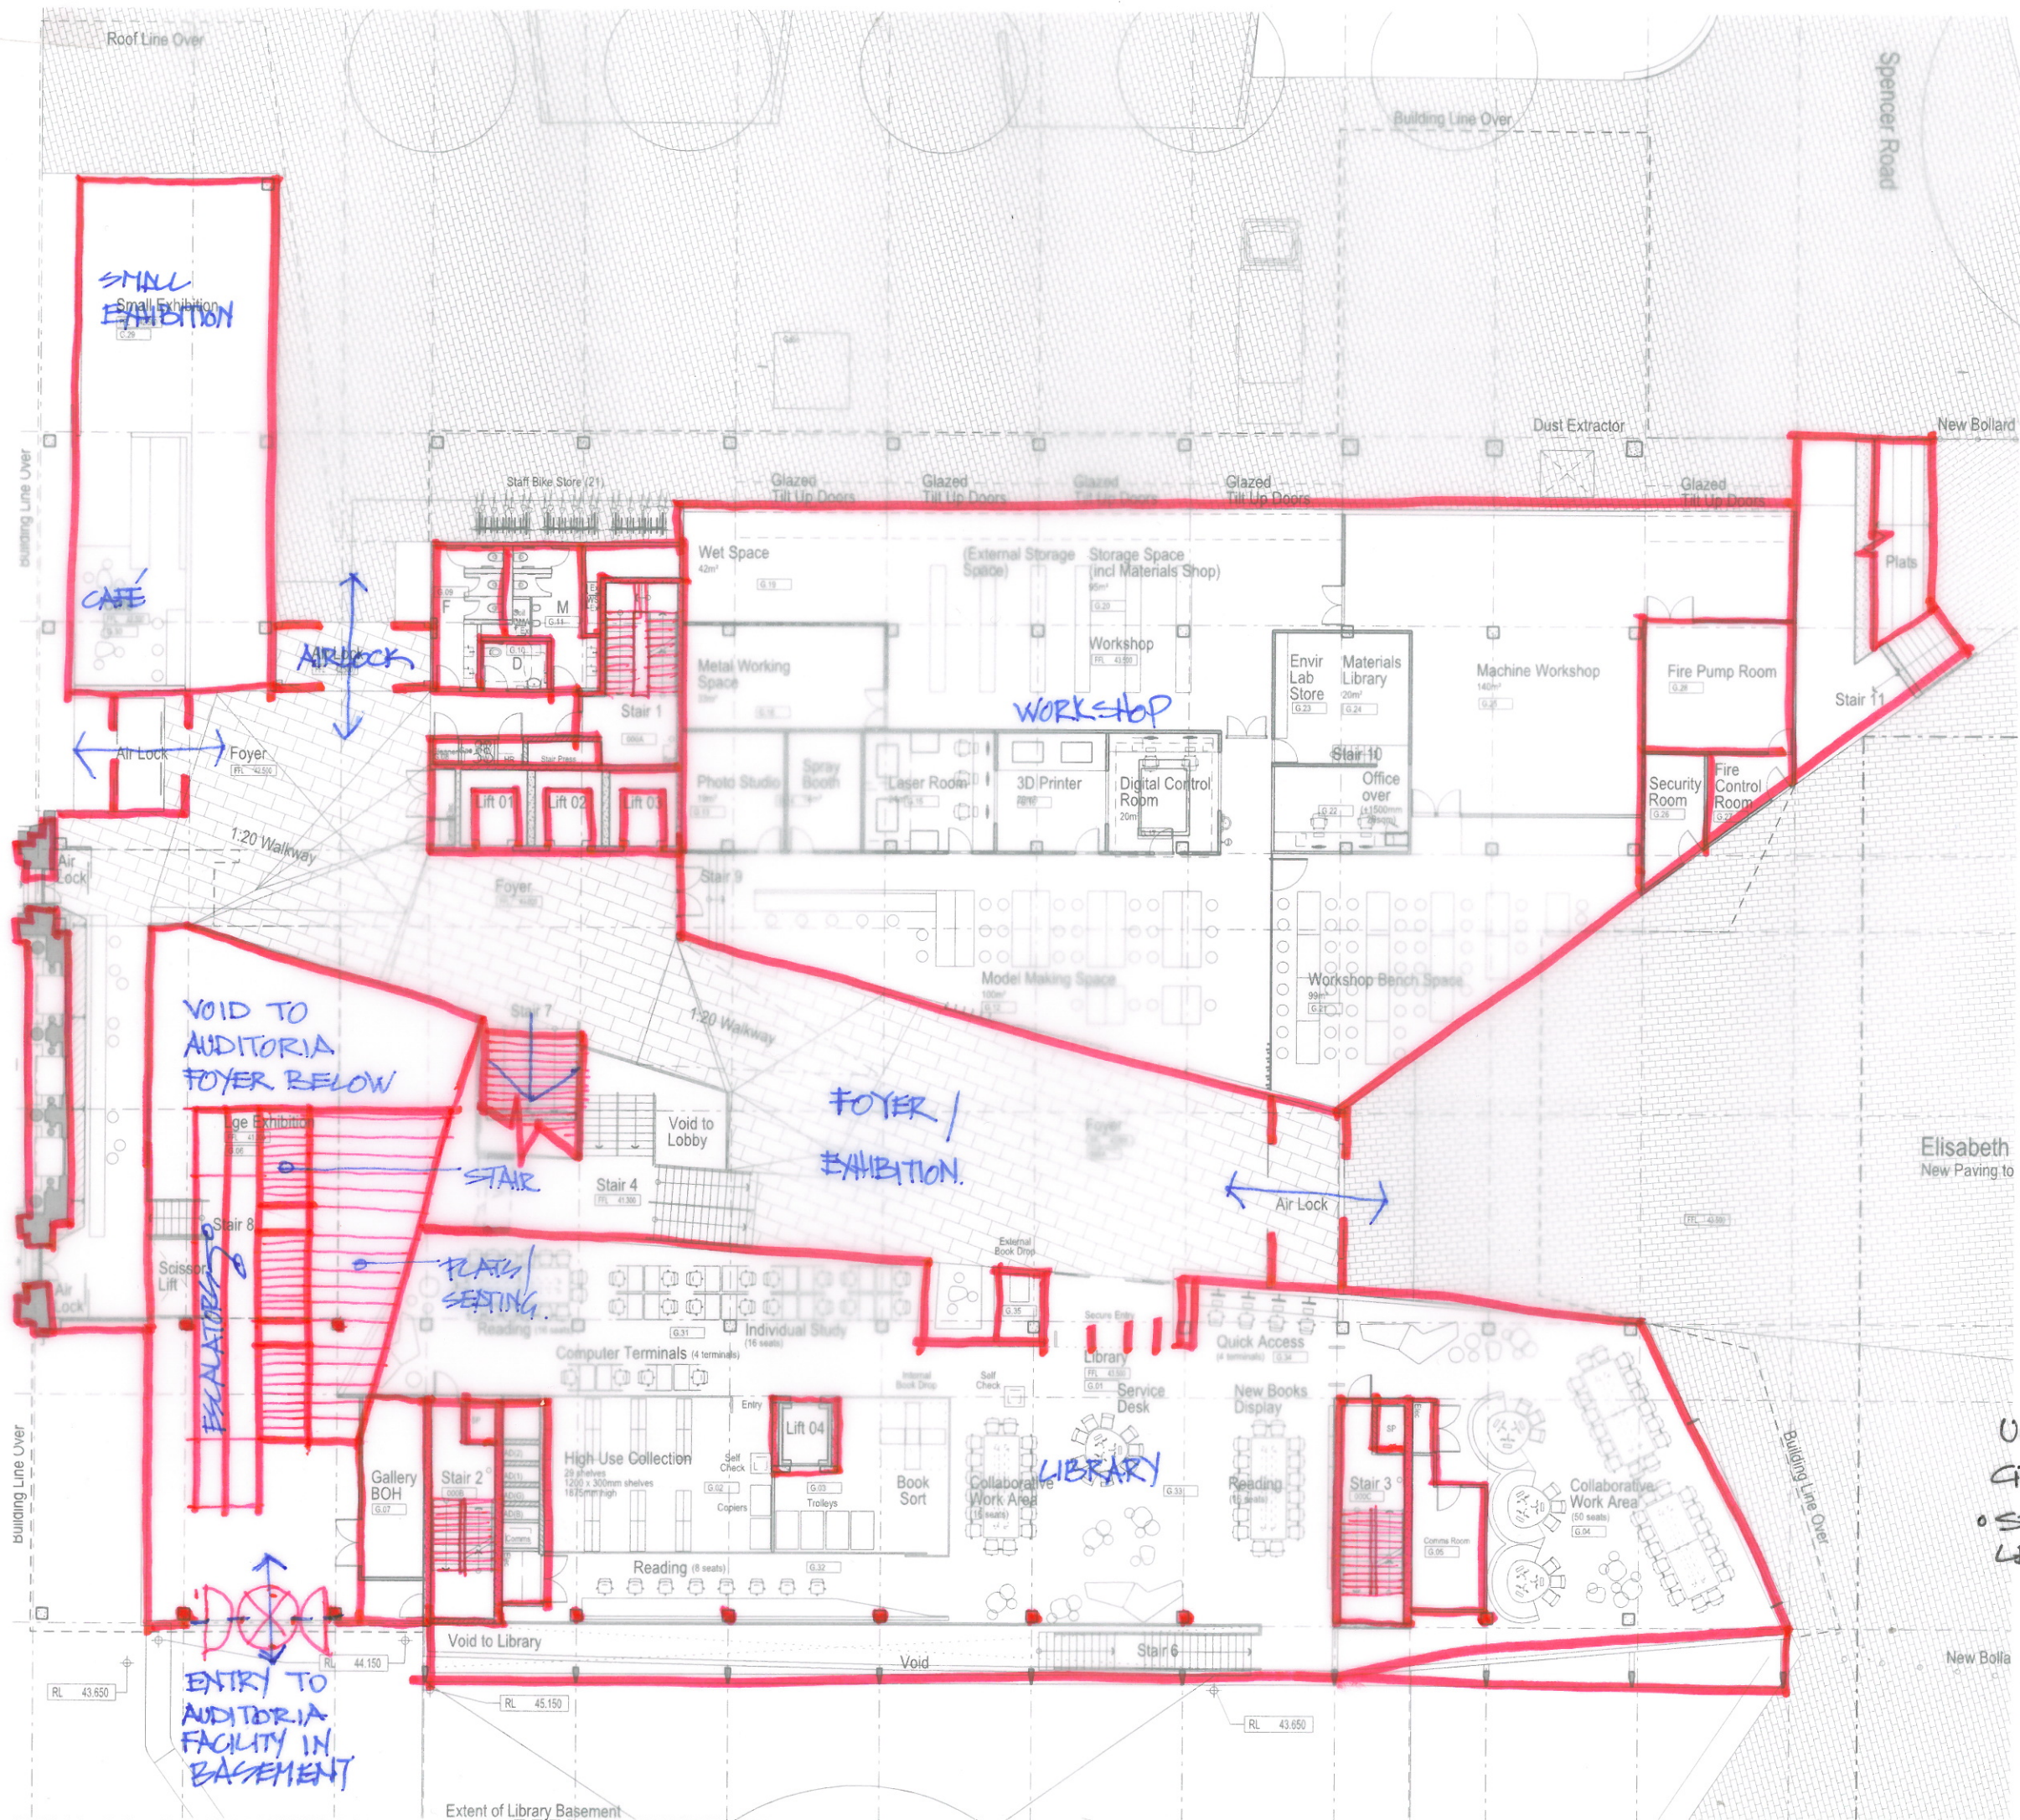

UOM FABP.
GROUND FLOOR PLAN
• STUDY FOR 500 SEAT
LECTURE THEATRE
110830

