


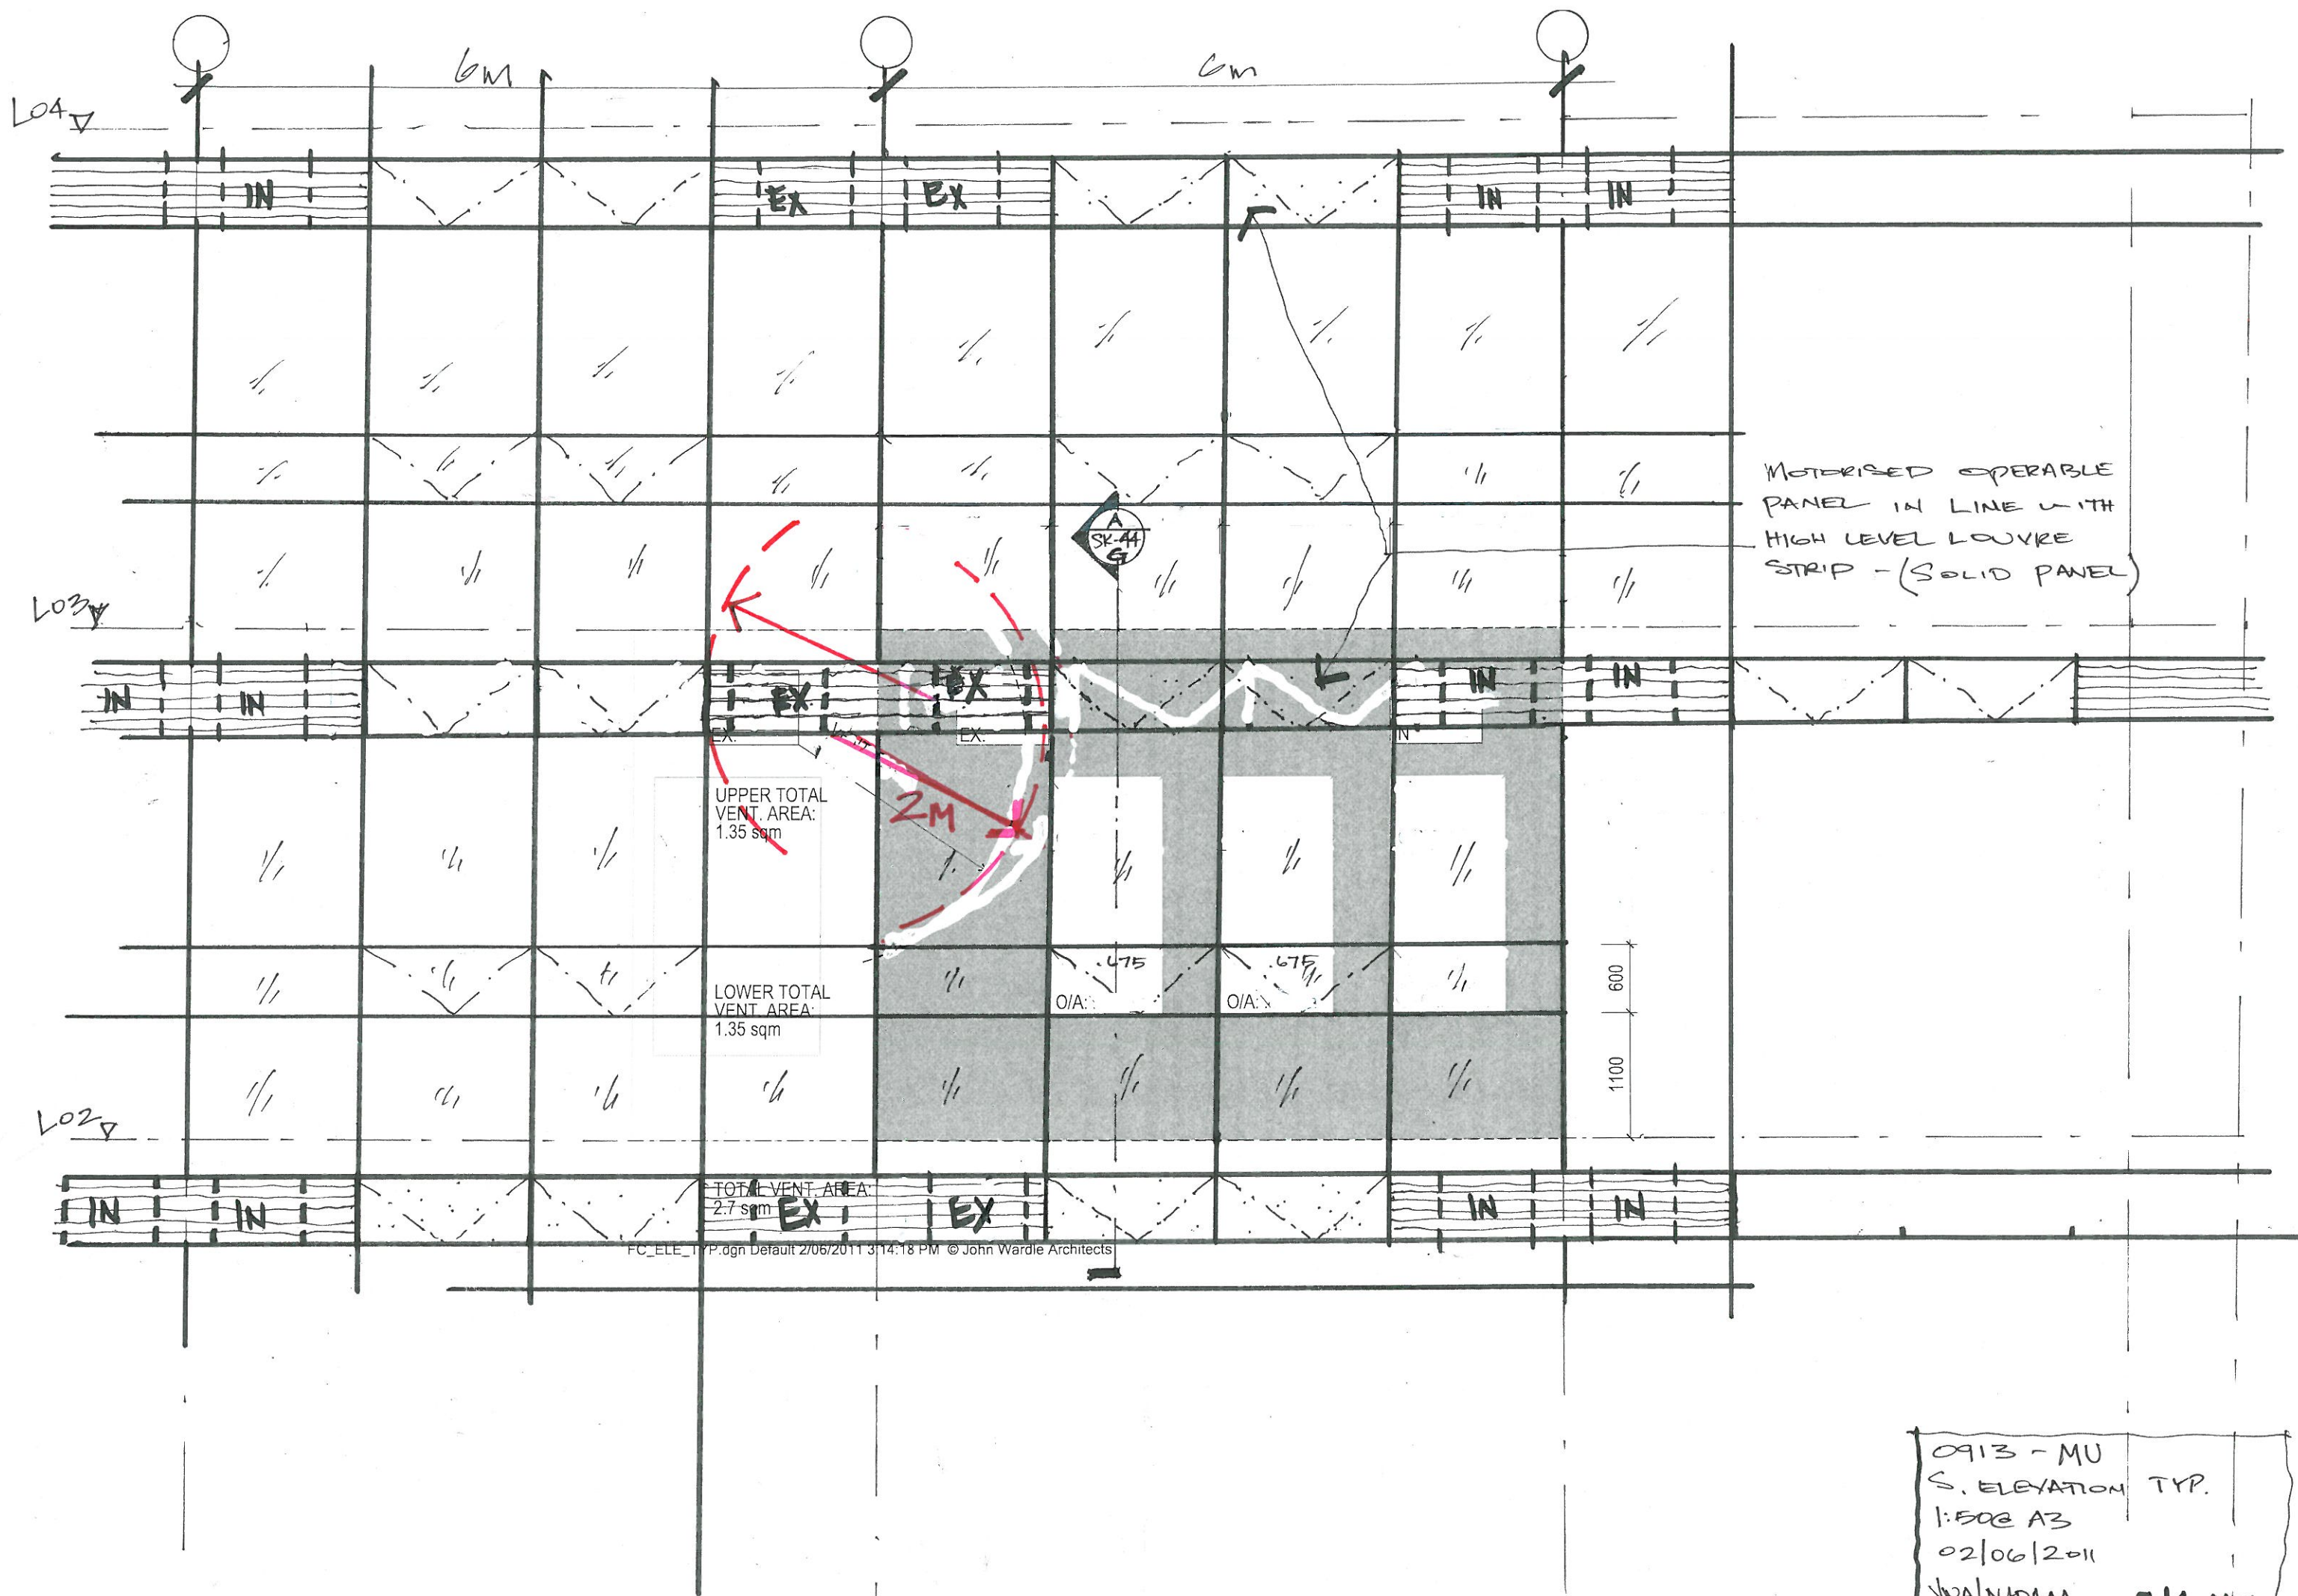

0913 - MU
S. ELEVATION TYP.
1:500 A3
02/06/2011
N/A/NADAAA SK-45

LO1