


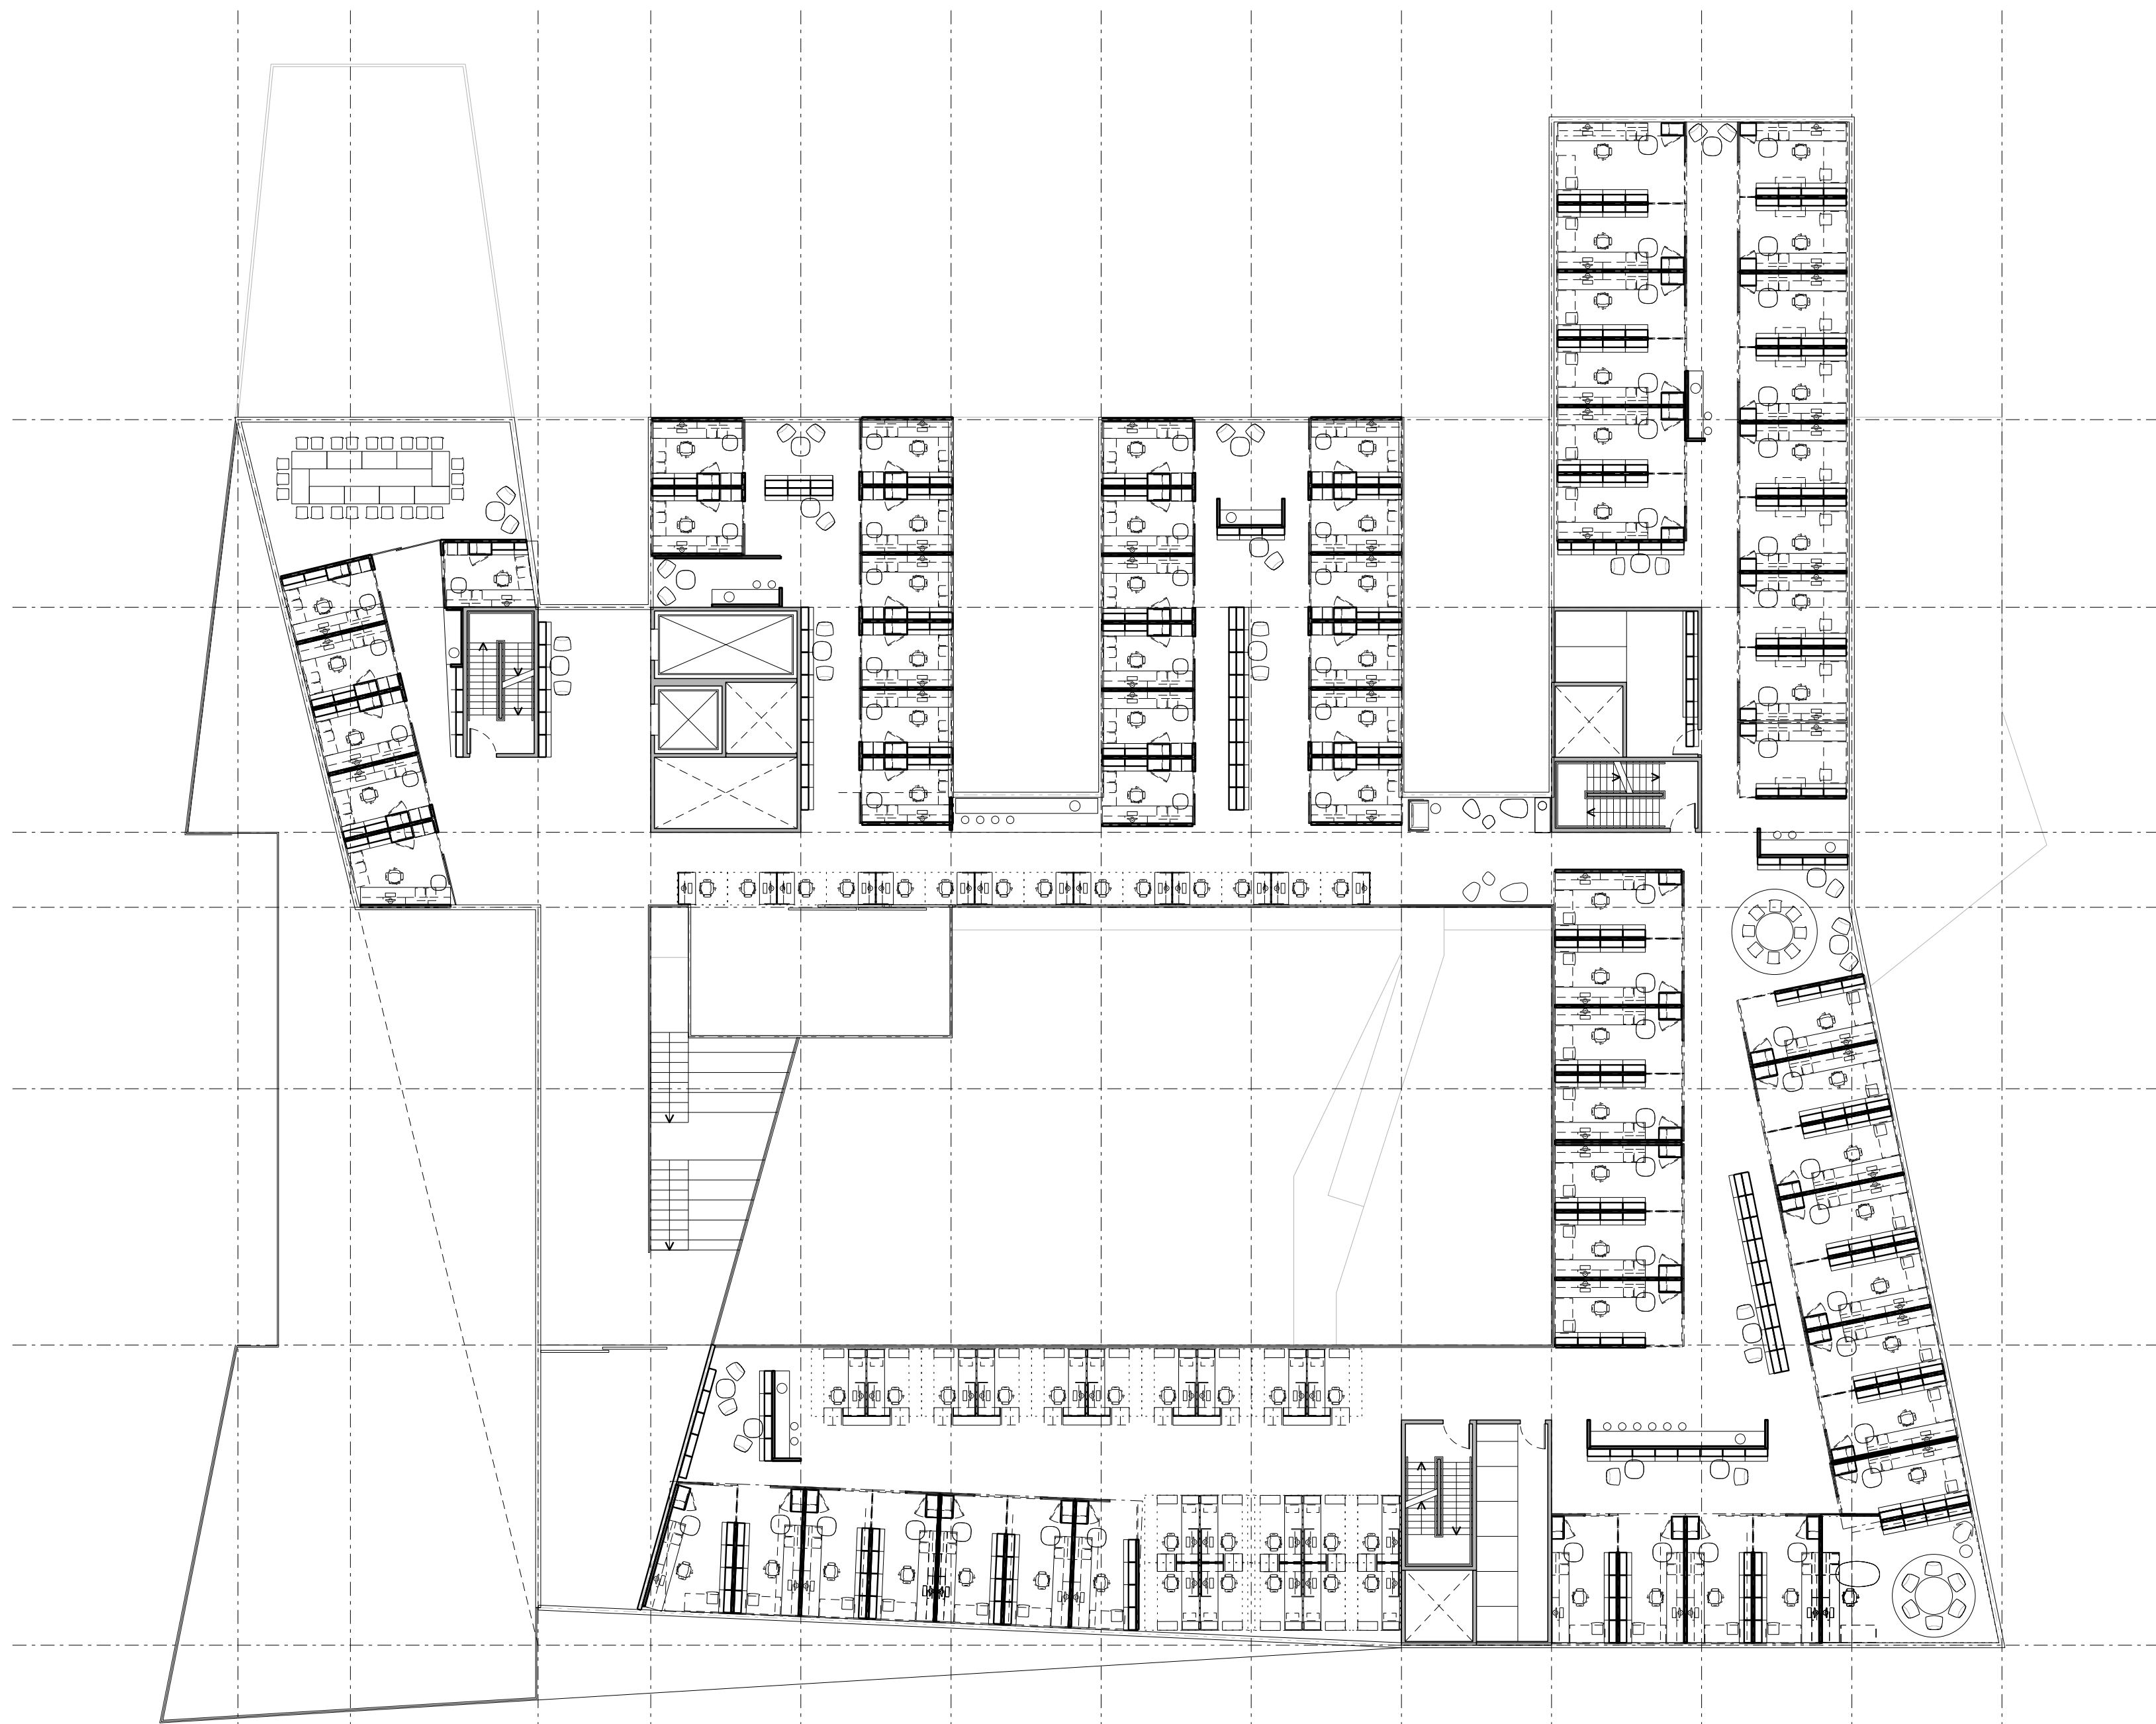

LEVEL 4

1no. OFFICE @ 25SQM
 41no. ACADEMIC OFFICES @ 14SQM
 40no. WORKSTATION/OFFICES @ 10SQM
 10no. WORKSTATIONS @ 6 SQM
 14no. HOTDESKS @ 2.5 SQM
 1NO. LARGE MEETING ROOM @ 65SQM