


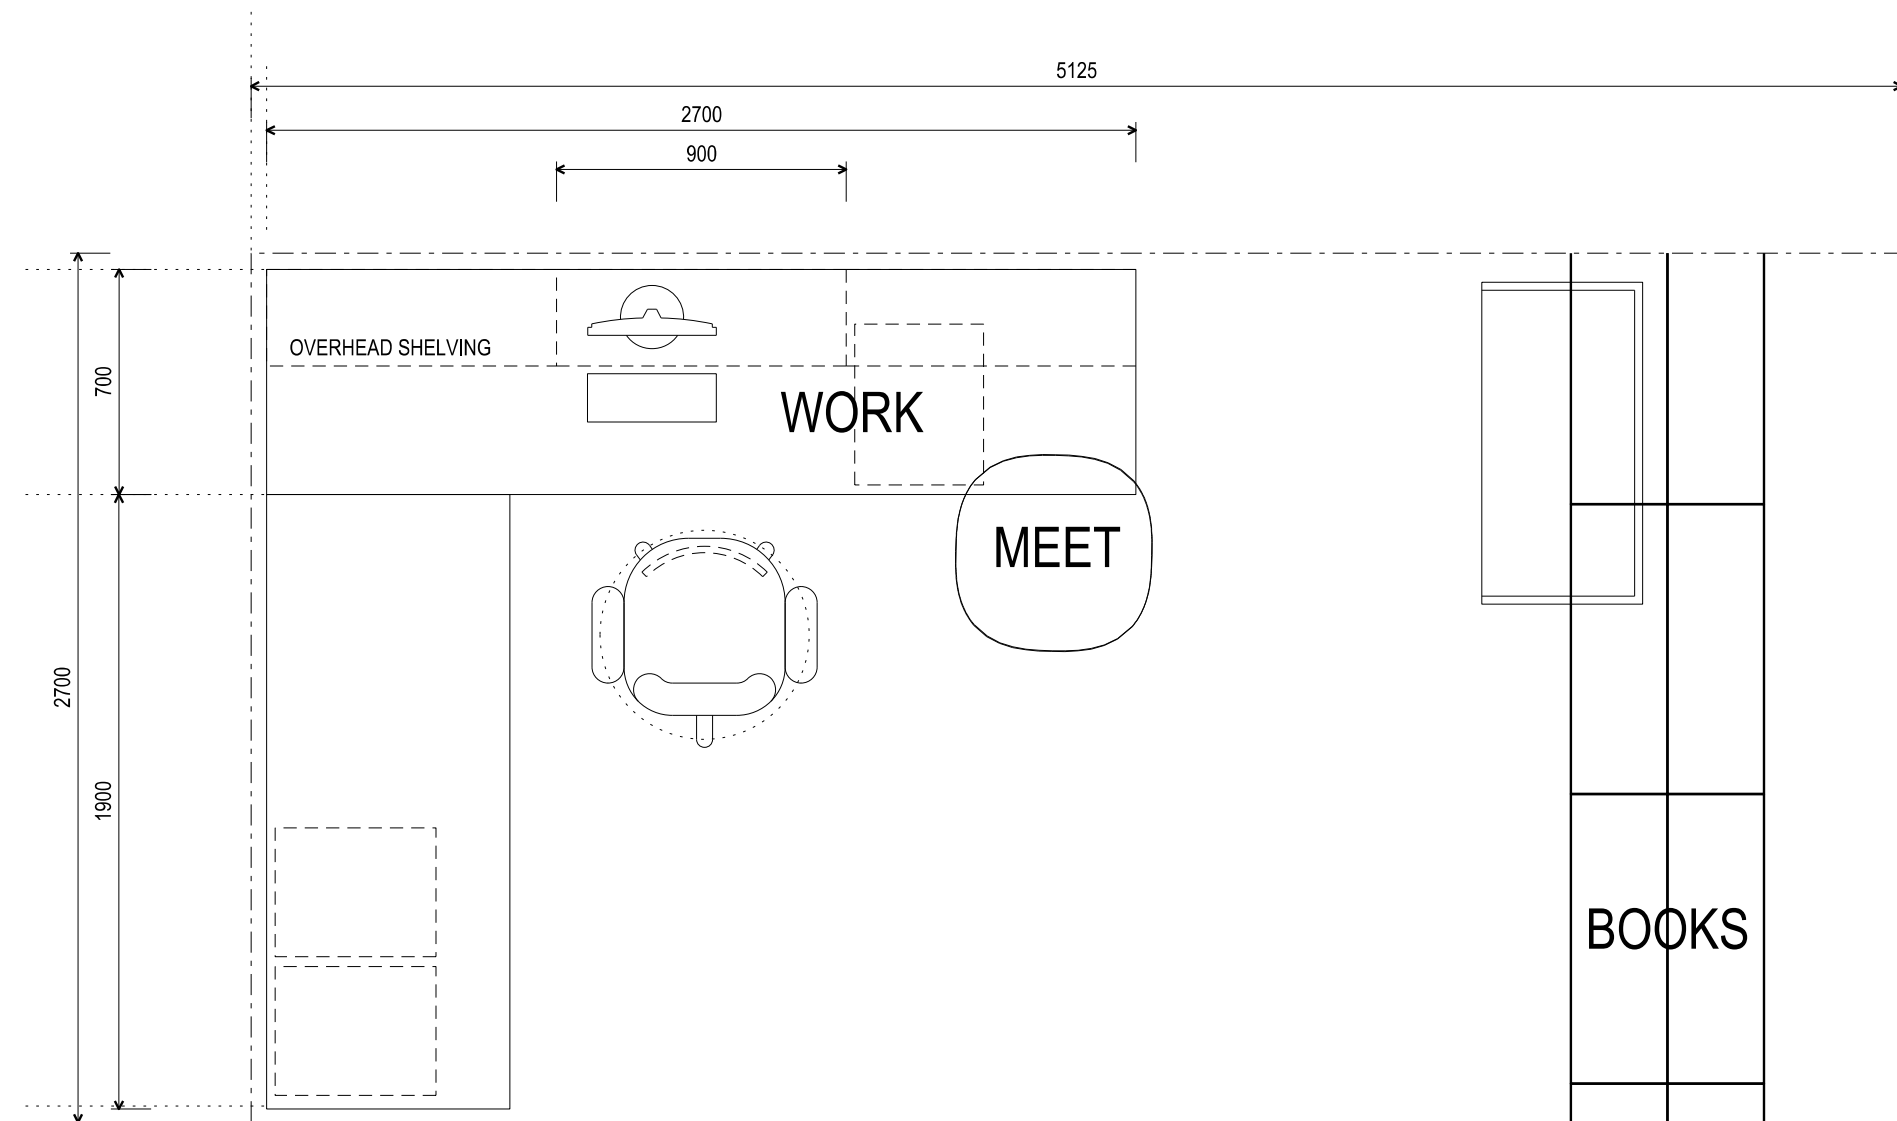

TYPICAL 14SQM CLUSTER WORKSTATION
OPTION 'W3'
SCALE 1:50

