


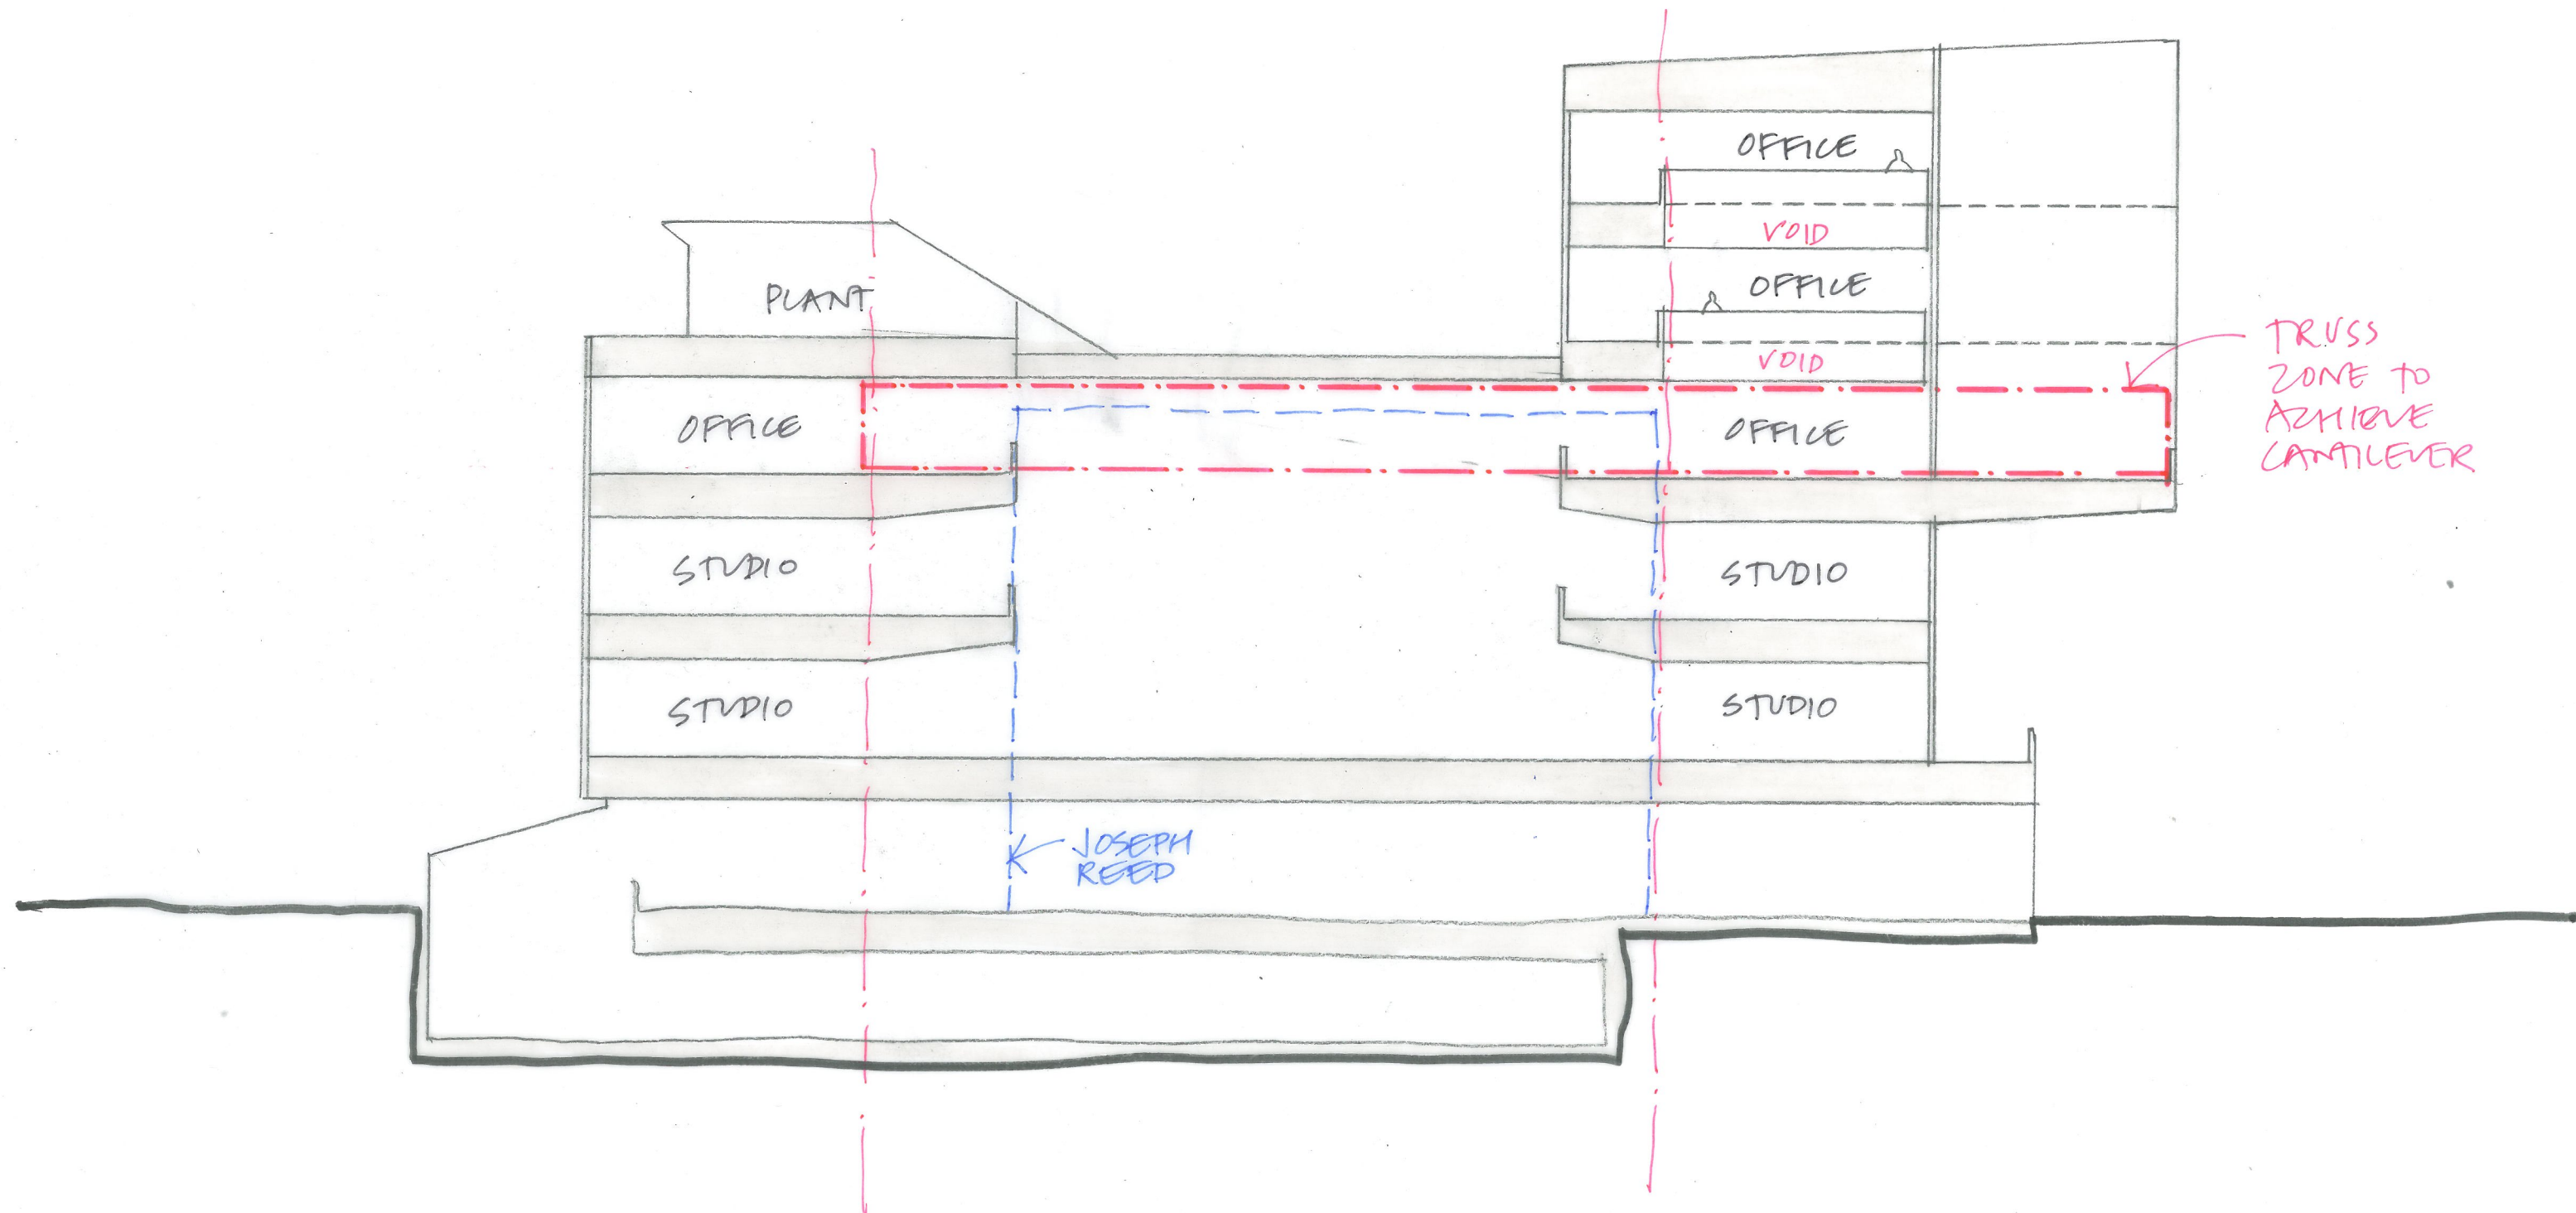

CROSS SECTION 1/200
EASTERN
FAB LAB