


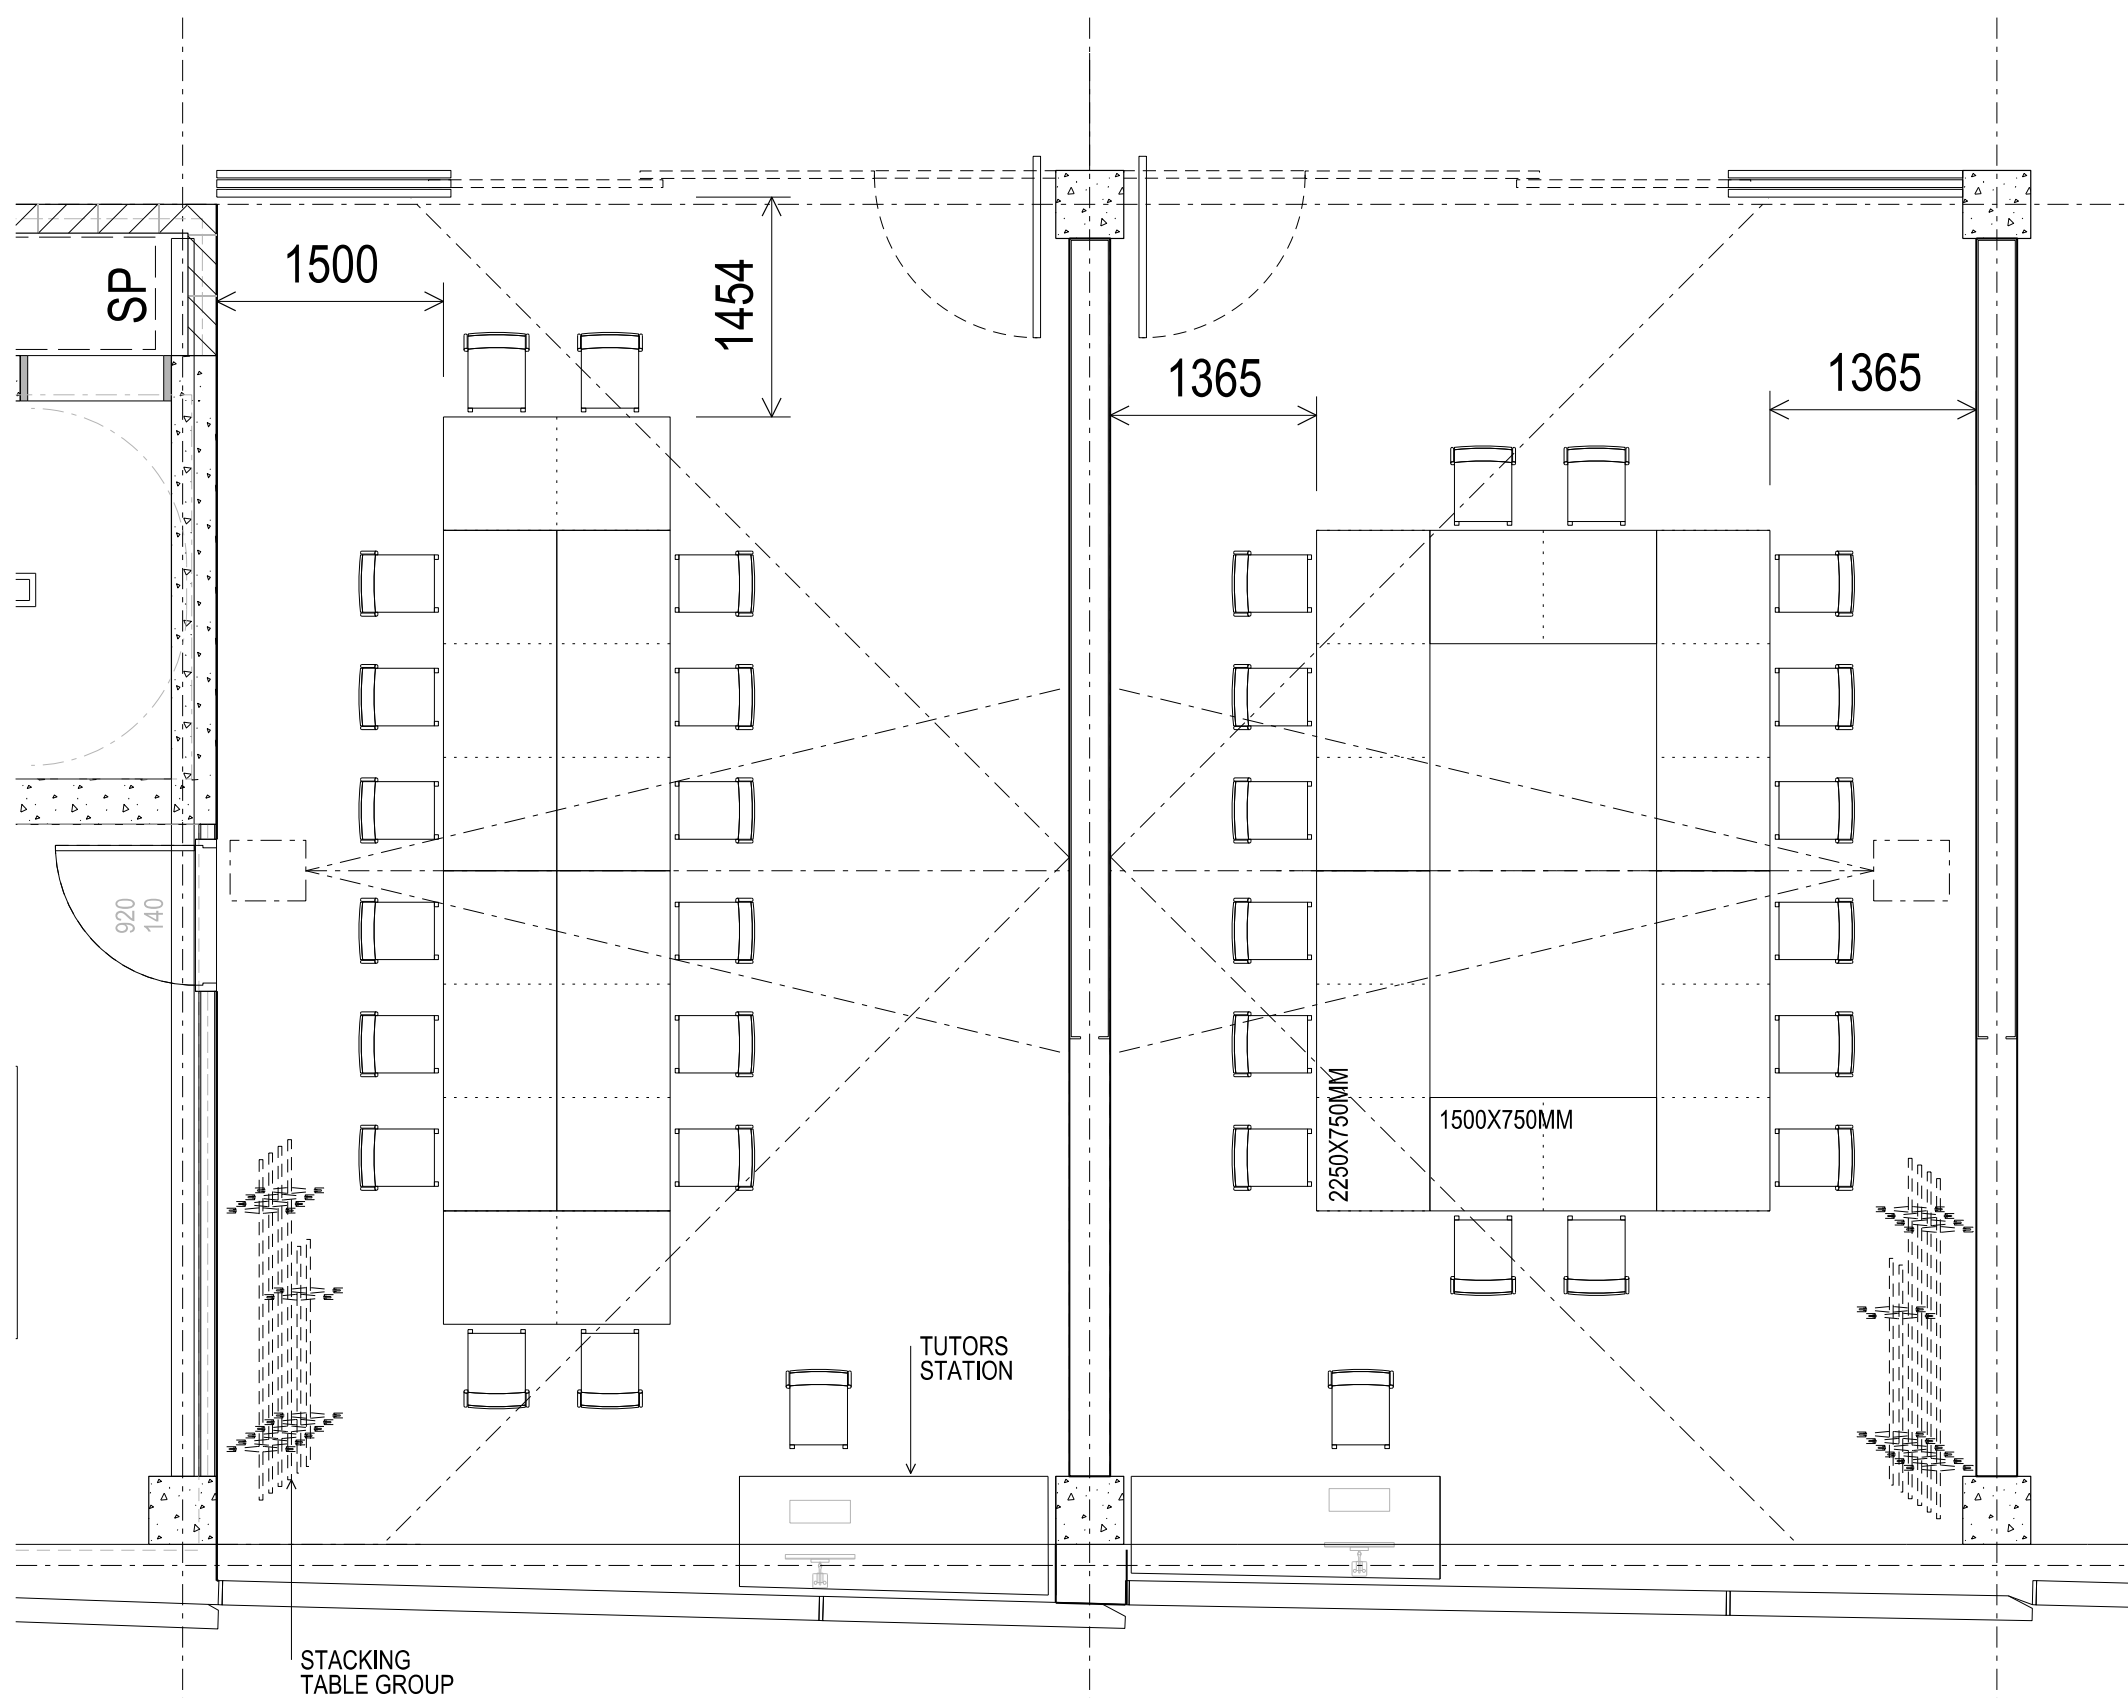

2250X750MM / 1500X750MM TABLES
FIXED WALL
CONFERENCE MODE