



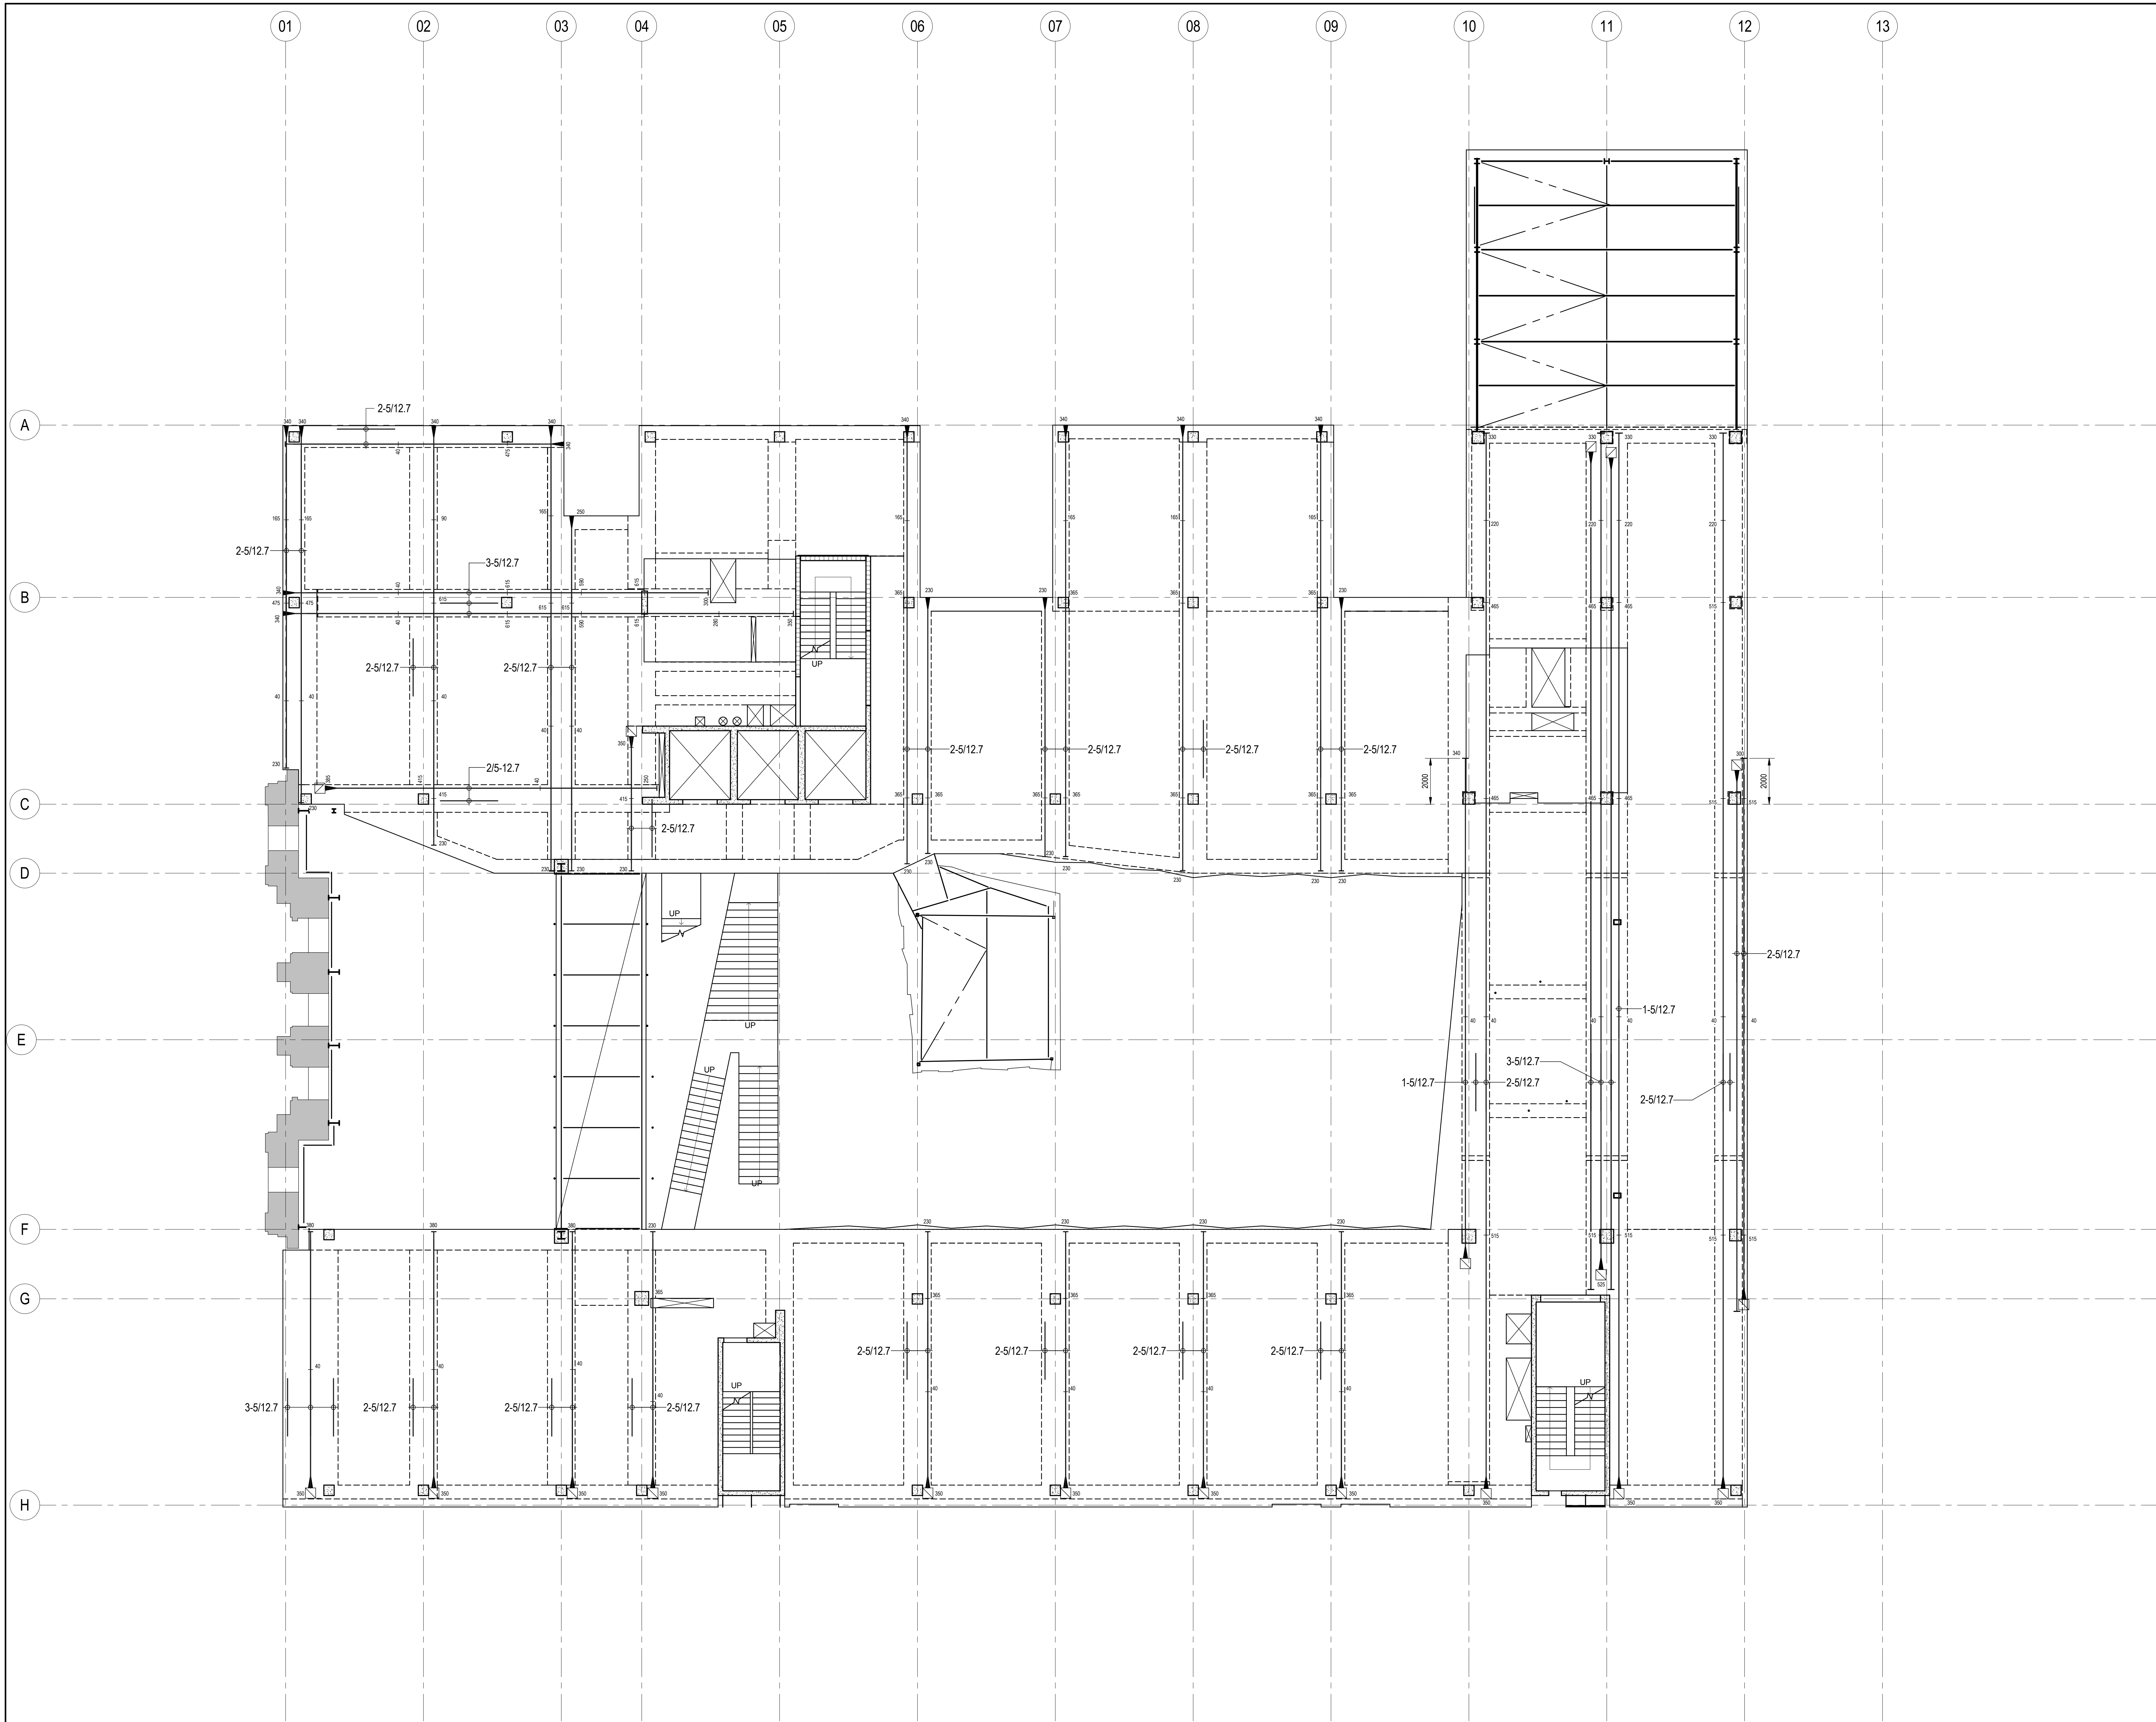

POST TENSIONING LEGEND			
	DENOTES CENTRELINE OF TENDON 200mm FROM SLAB / BEAM SOFFIT		
	DENOTES BOTTOM OF TENDON 160mm FROM SLAB / BEAM SOFFIT		
	DENOTES 5 12.7 DIA. STRANDS PER TENDON TENDONS AT 1800 CRS.		
	DENOTES 4 TENDONS CONTAINING 5 12.7 DIA. STRANDS (TENDONS PROFILES)		
	DENOTES TENDONS WITH SIMILAR OFFSETS (TENDONS PROFILES)		
	DENOTES LIVE STRESSING END ANCHORAGE		
	DENOTES DEAD END ANCHORAGE		
	DENOTES LIVE STRESSING END ANCHORAGE FROM POCKET CAST INTO TOP OF SLAB		
	DENOTES STRESSING COUPLING ANCHORAGE		

Rev	Description	By	Date	Rev	Description	By	Date	Rev	Description	By	Date	Rev	Description	By	Date
A	CONSTRUCTION ISSUE	BP	14.01.13												
4	TENDER ISSUE	BP	07.09.12												
3	TENDER ISSUE	BP	31.08.12												
2	95% C.D. ISSUE	BP	17.08.12												
1	75% C.D. ISSUE	BP	27.07.12												

CONSTRUCTION ISSUE

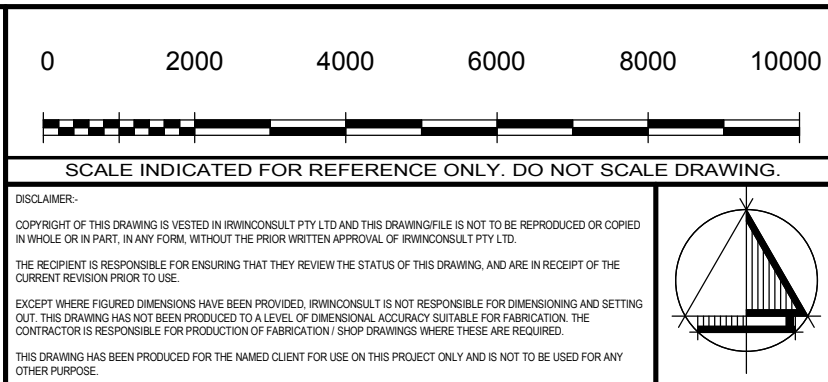

irwinconsult
Level 3, 289 Wellington Parade South
East Melbourne VIC 3002
t +61 3 9622 9700 f +61 3 9650 6664
mb@irwinconsult.com.au ABN 89 050 214 694

Project
FACULTY OF ARCHITECTURE
BUILDING AND PLANNING
Client
UNIVERSITY OF MELBOURNE
PARKVILLE CAMPUS

Drawing Title LEVEL 3 POST TENSIONING PLAN			
Date 07/16/12	Drawn B.P.	Checked I.M.J.	Approved B.R.
Scales at A0 1 : 100	Job No. 09ME0504	Sheet No. S304	Rev. A