


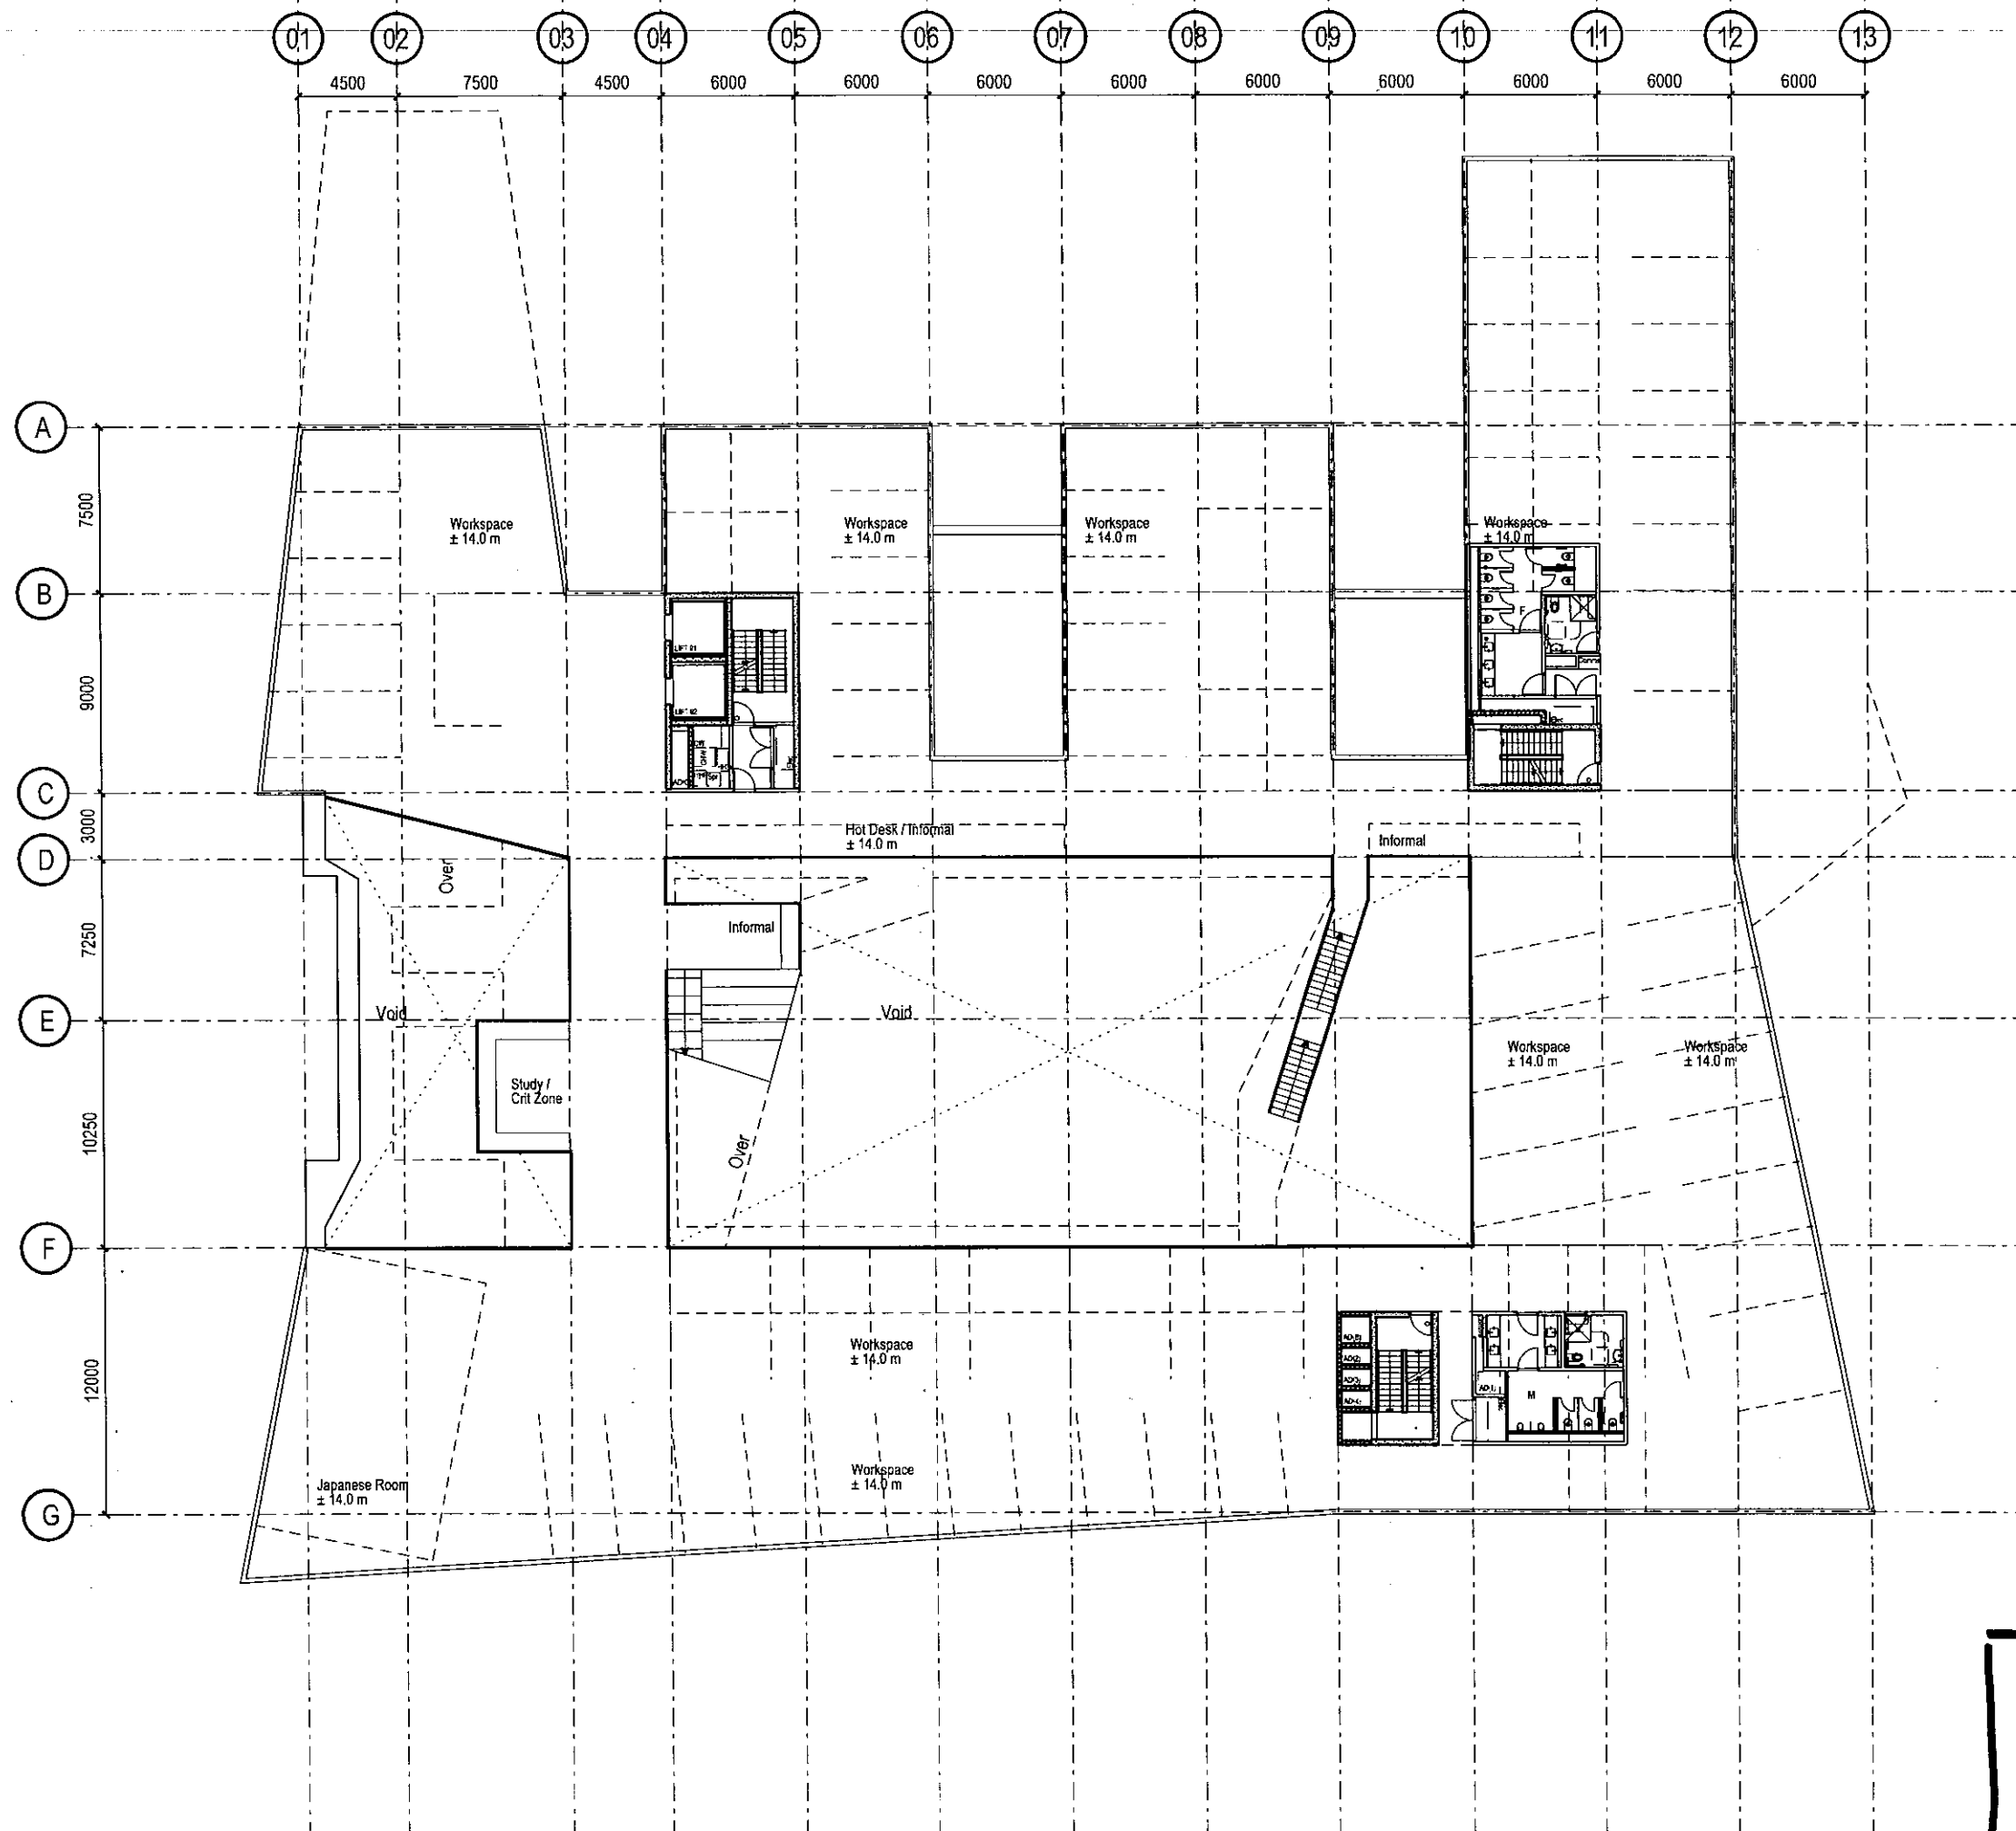

SK-030
 L03-OFFICE
 PLAN N.T.S
 25.05.2011