


GRID LOCATION		ELEVATION
URT6	07/G-C	+68.605

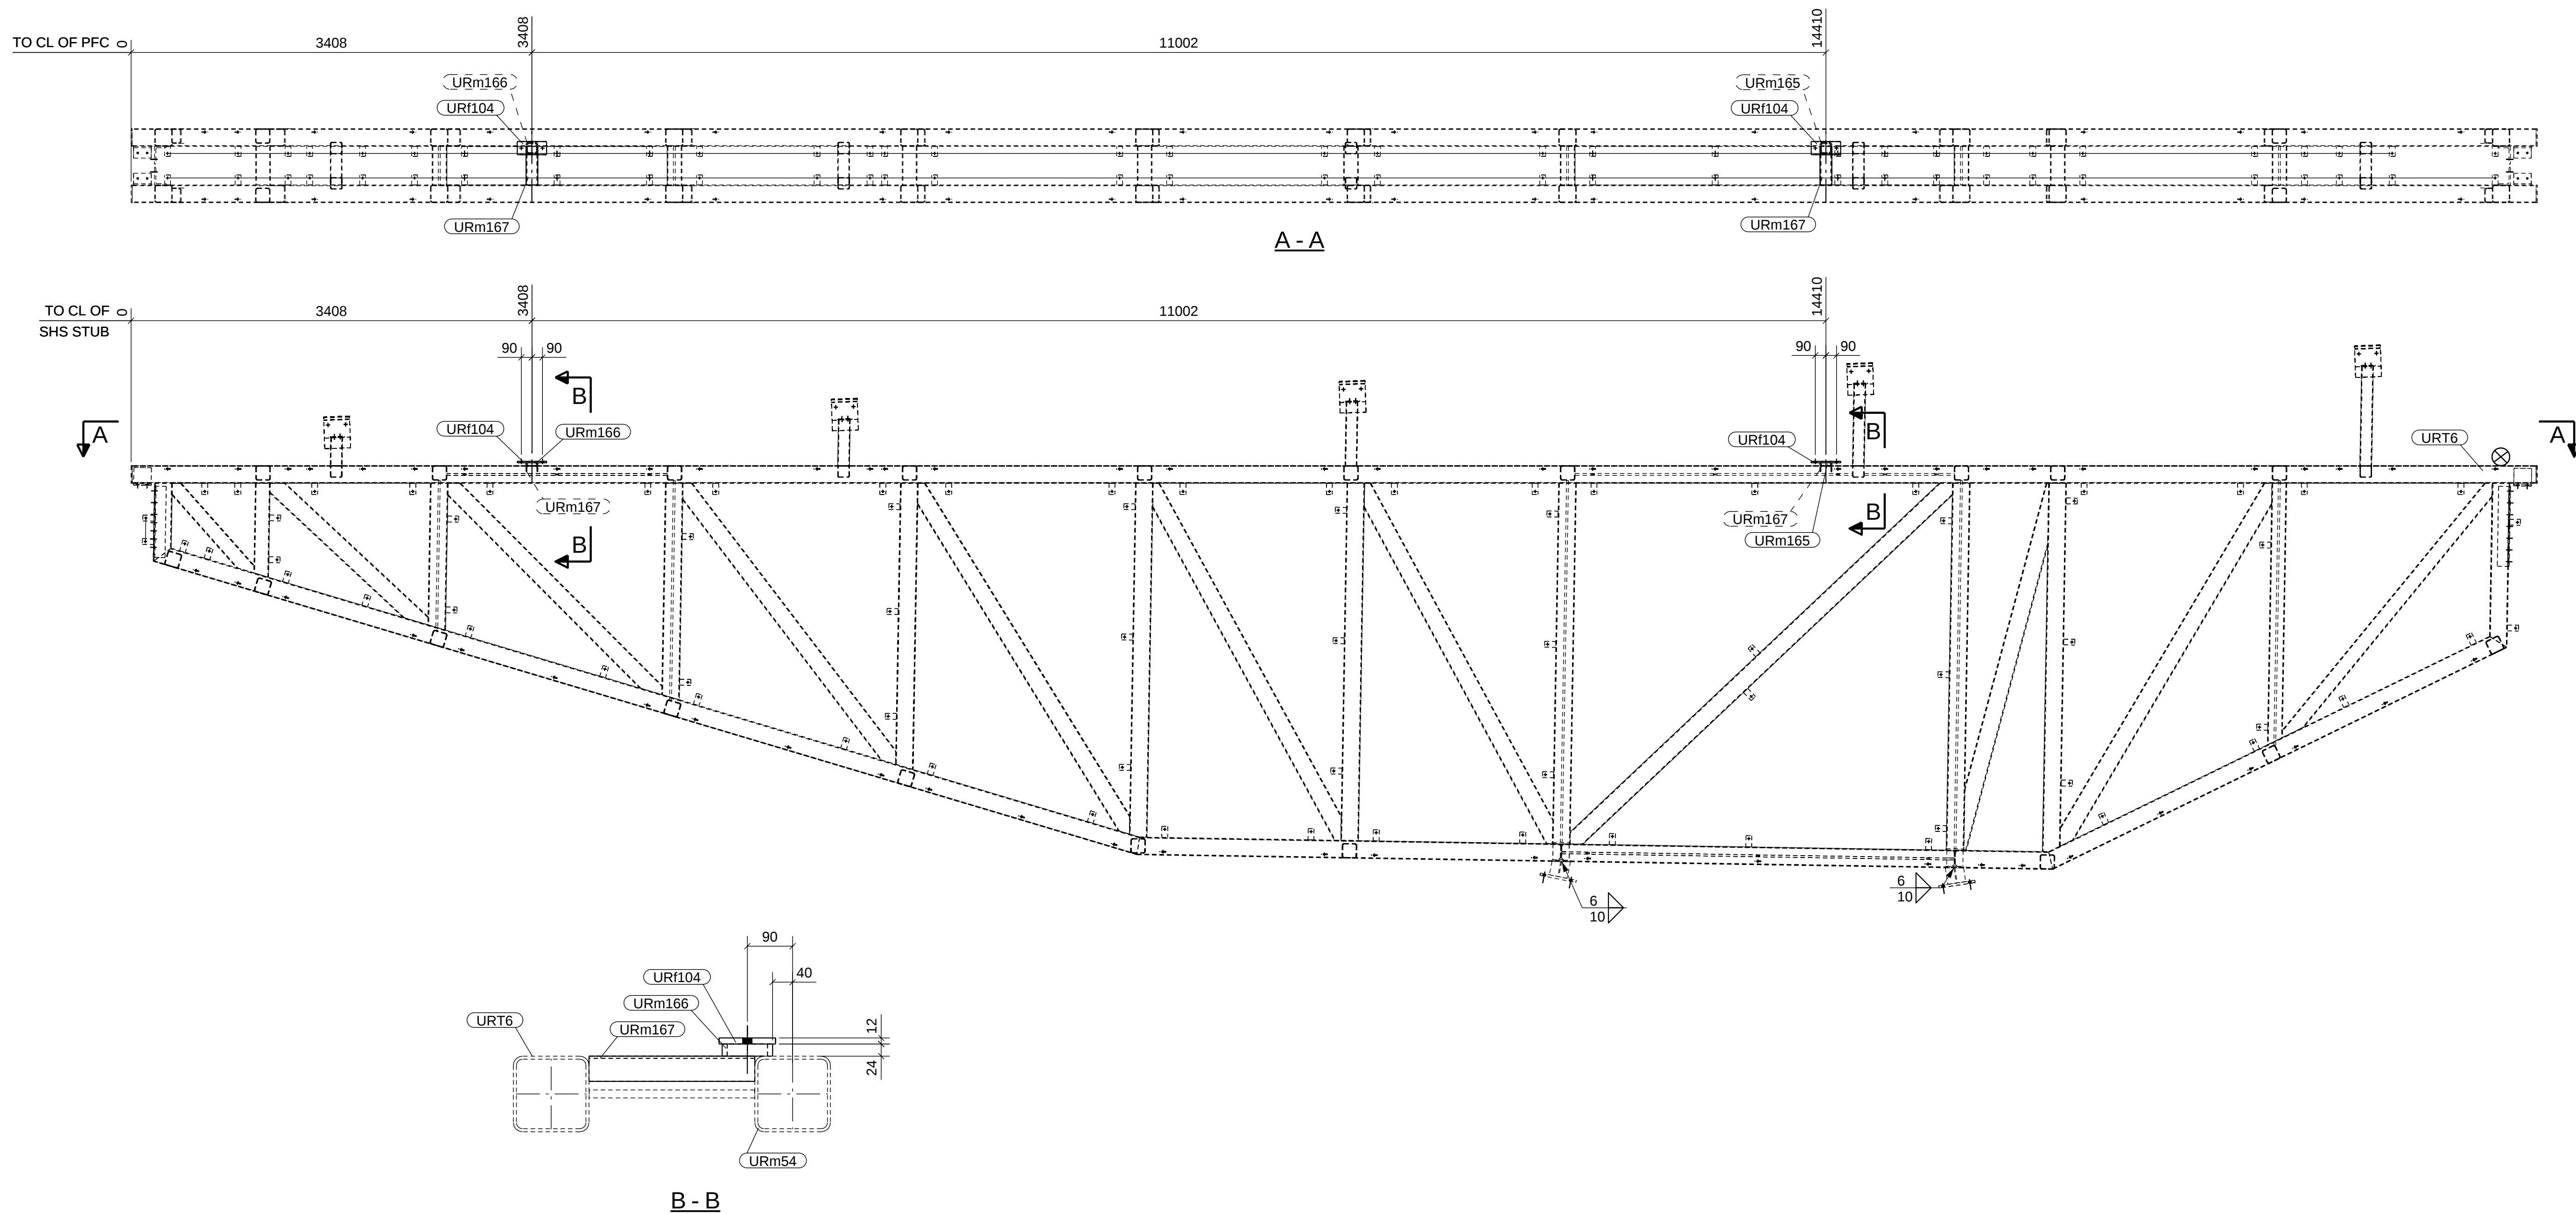


COPYRIGHT © 2011, (Keystone Drafting Pty Ltd.), All rights reserved

				<u>GENERAL NOTES</u>	
					1. HOLES 22 DIA. FOR 8.8S BOLTS UNLESS NOTED.
					2. WELDS 6 CFW UNLESS NOTED.
					3. ALL BUTT WELDS TO BE FULL PENETRATION UNLESS NOTED.
1	UPDATED	18.12.2013	DB		4. ALL NOTCHES TO HAVE 11mm RADIUS AT INTERNAL CORNERS.
A	ISSUED FOR APPROVAL	10.12.2013	AP		5. NO PAINT IN WAY OF TF BOLT CONNECTION
Mk.	Details of Revisions	Date	By		6. THIRD ANGLE PROJECTION UNLESS NOTED.
					7. ASSEMBLY MARK TO BE STAMPED ON TOP FACE WHERE INDICATED THUS ⊗



AUS IRON INDUSTRIES P/L
 15 - 17 Gull Court, Sanderson South, 3175
 Phone: (03) 9799 9522 Fax: (03) 9799 9913
 email: ausron@ausironindustries.com.au
 Website: www.ausironindustries.com.au
 A.B.N. 48 874 963 531

Drawings Detailed Using:  **TEKLA Structures®**

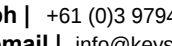

Keystone
Drafting Pty. Ltd.
"The key stone in your project"

mail | Unit 1, 18-22 Williams Road, Dandenong, Victoria, 3175, Australia
ph | +61 (03) 9794 9994 **fax |** +61 (03) 9794 9950
email | info@keystonedrafting.com.au **web |** www.keystonedrafting.com.au
ACN | 147 243 847 **ABN |** 94674954461

UNIVERSITY OF MELBOURNE
PARKVILLE CAMPUS
FACULTY OF ARCHITECTURE

TRUSS

Drawn by: DB Date: 21.11.2013 Scale: NTS	Checked by: Date: DO NOT SCALE	MARKING PLAN REFERENCE DRAWING URMF102 ENGINEERING REFERENCE DRAWING S710	
Size A1	Project No. K390	Drawing Number URT6 - 4	Revision 1