
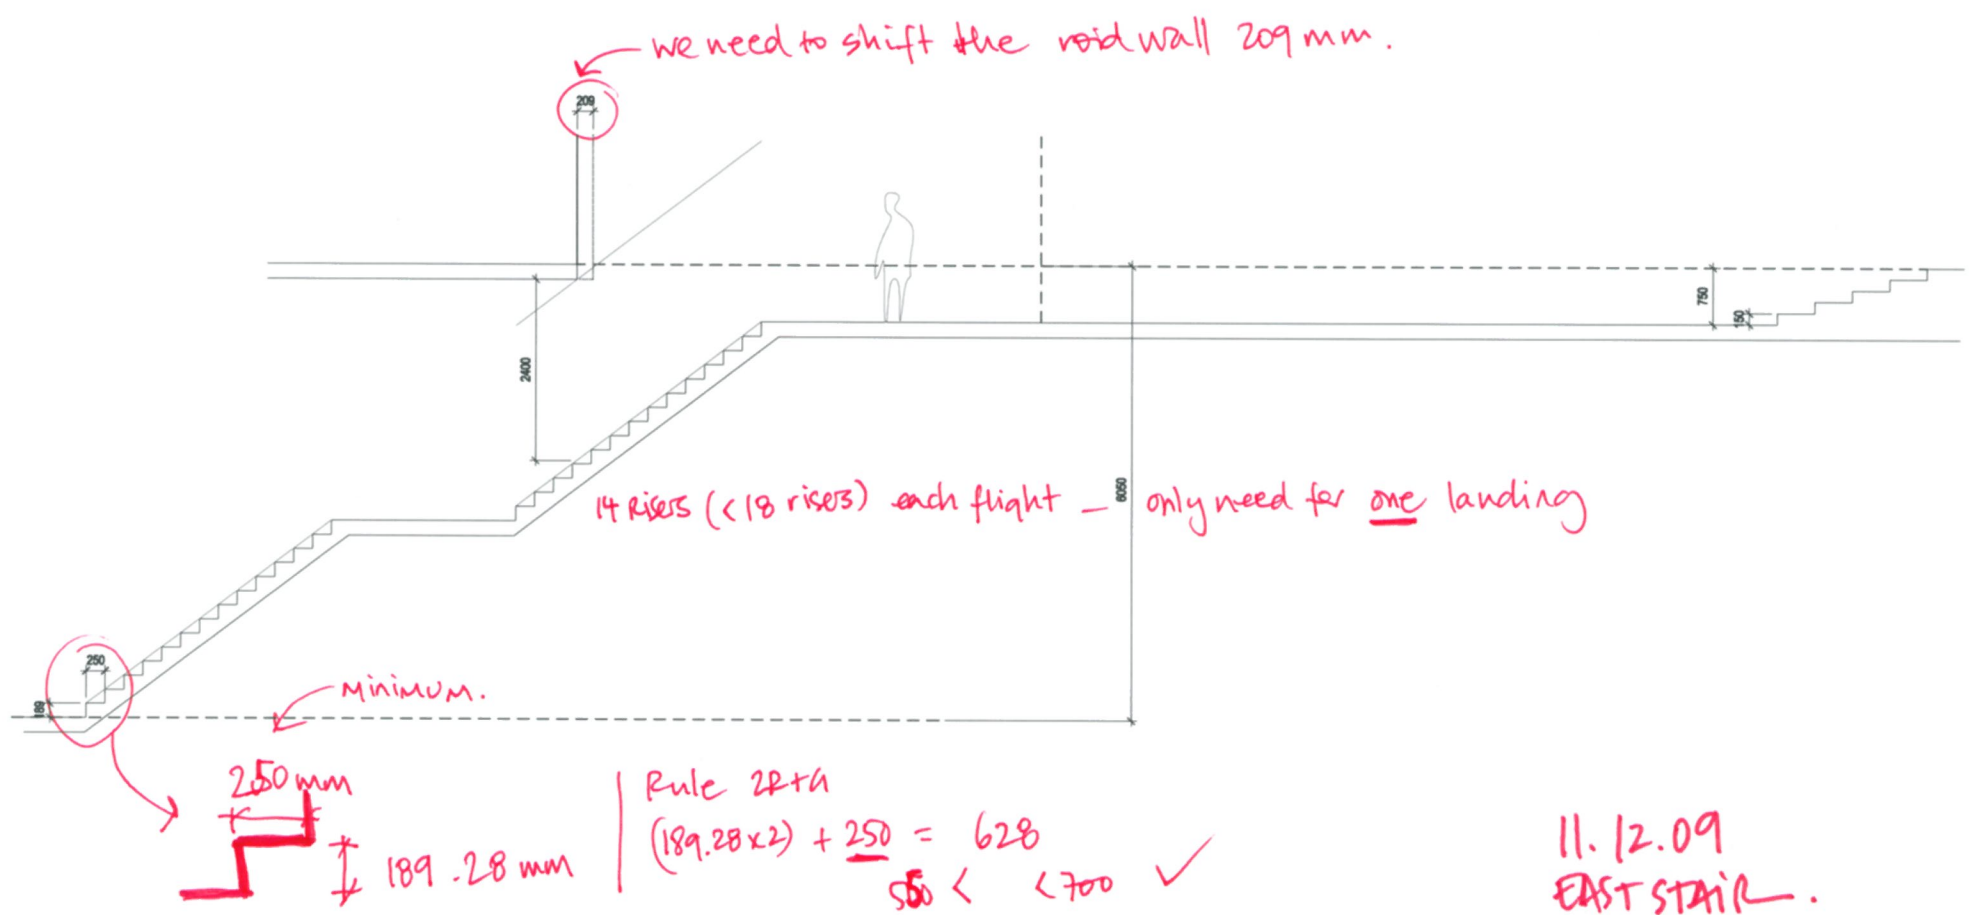


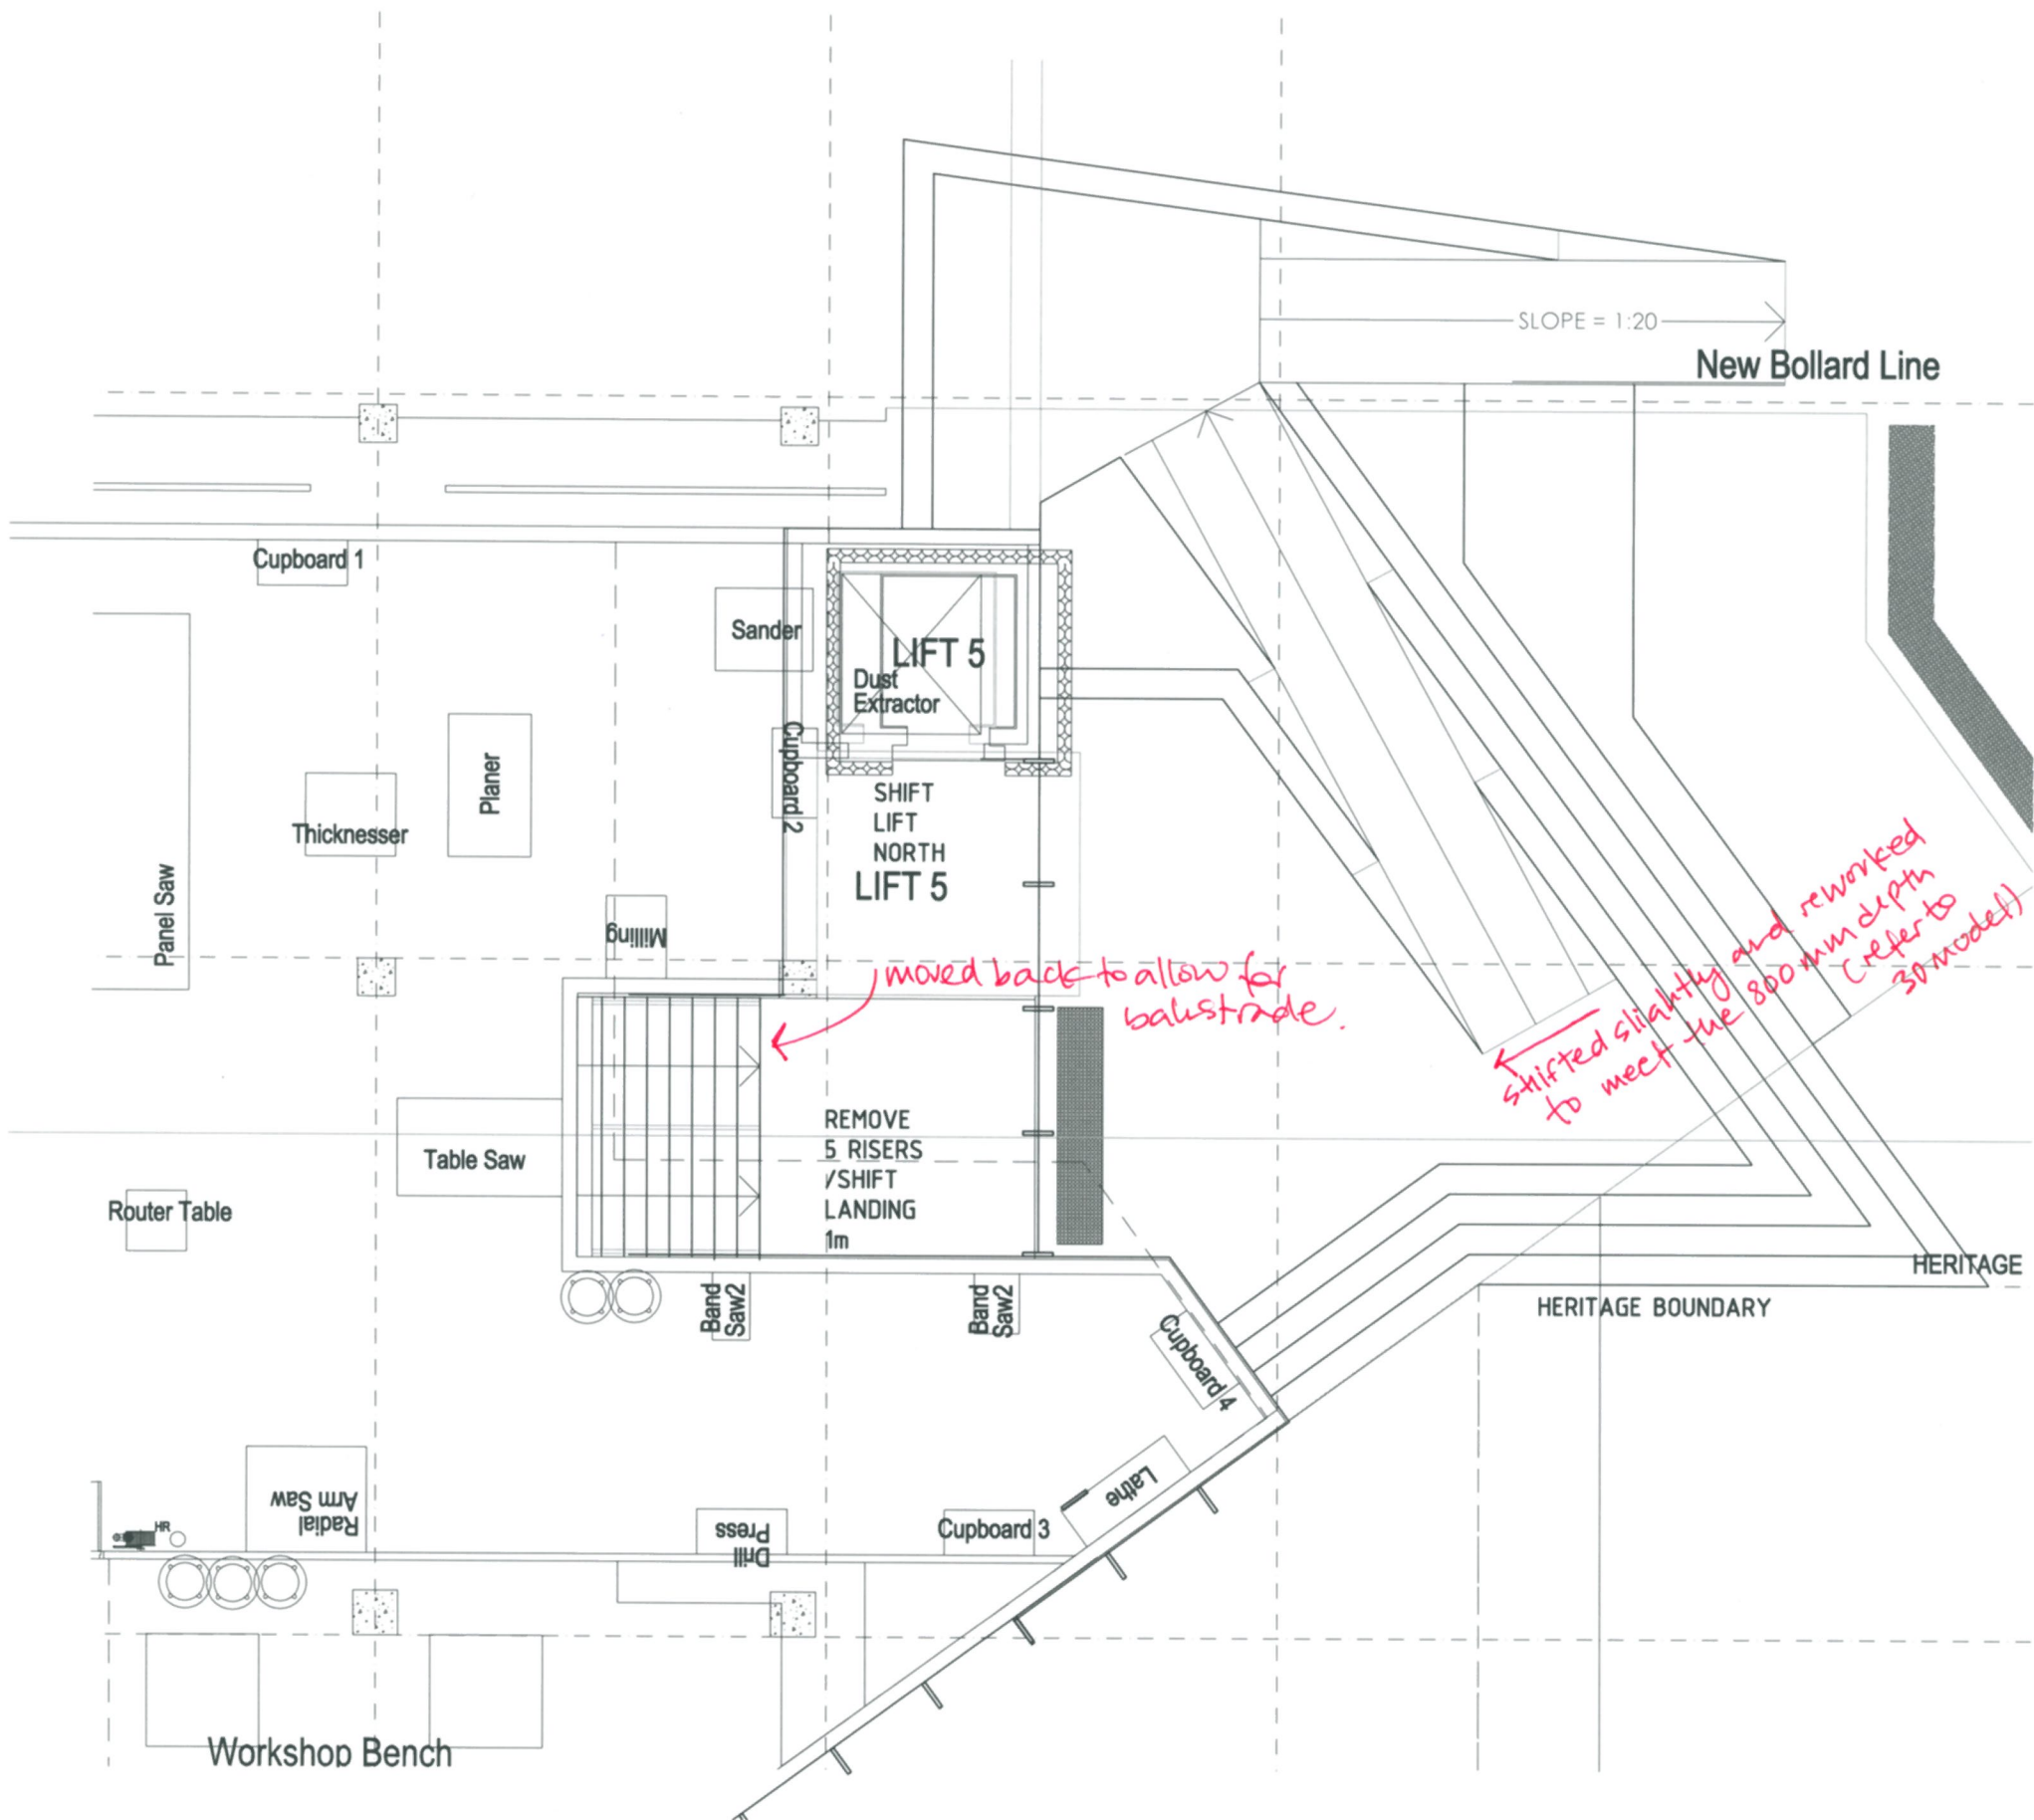

11.12.09
EAST STAIR.